

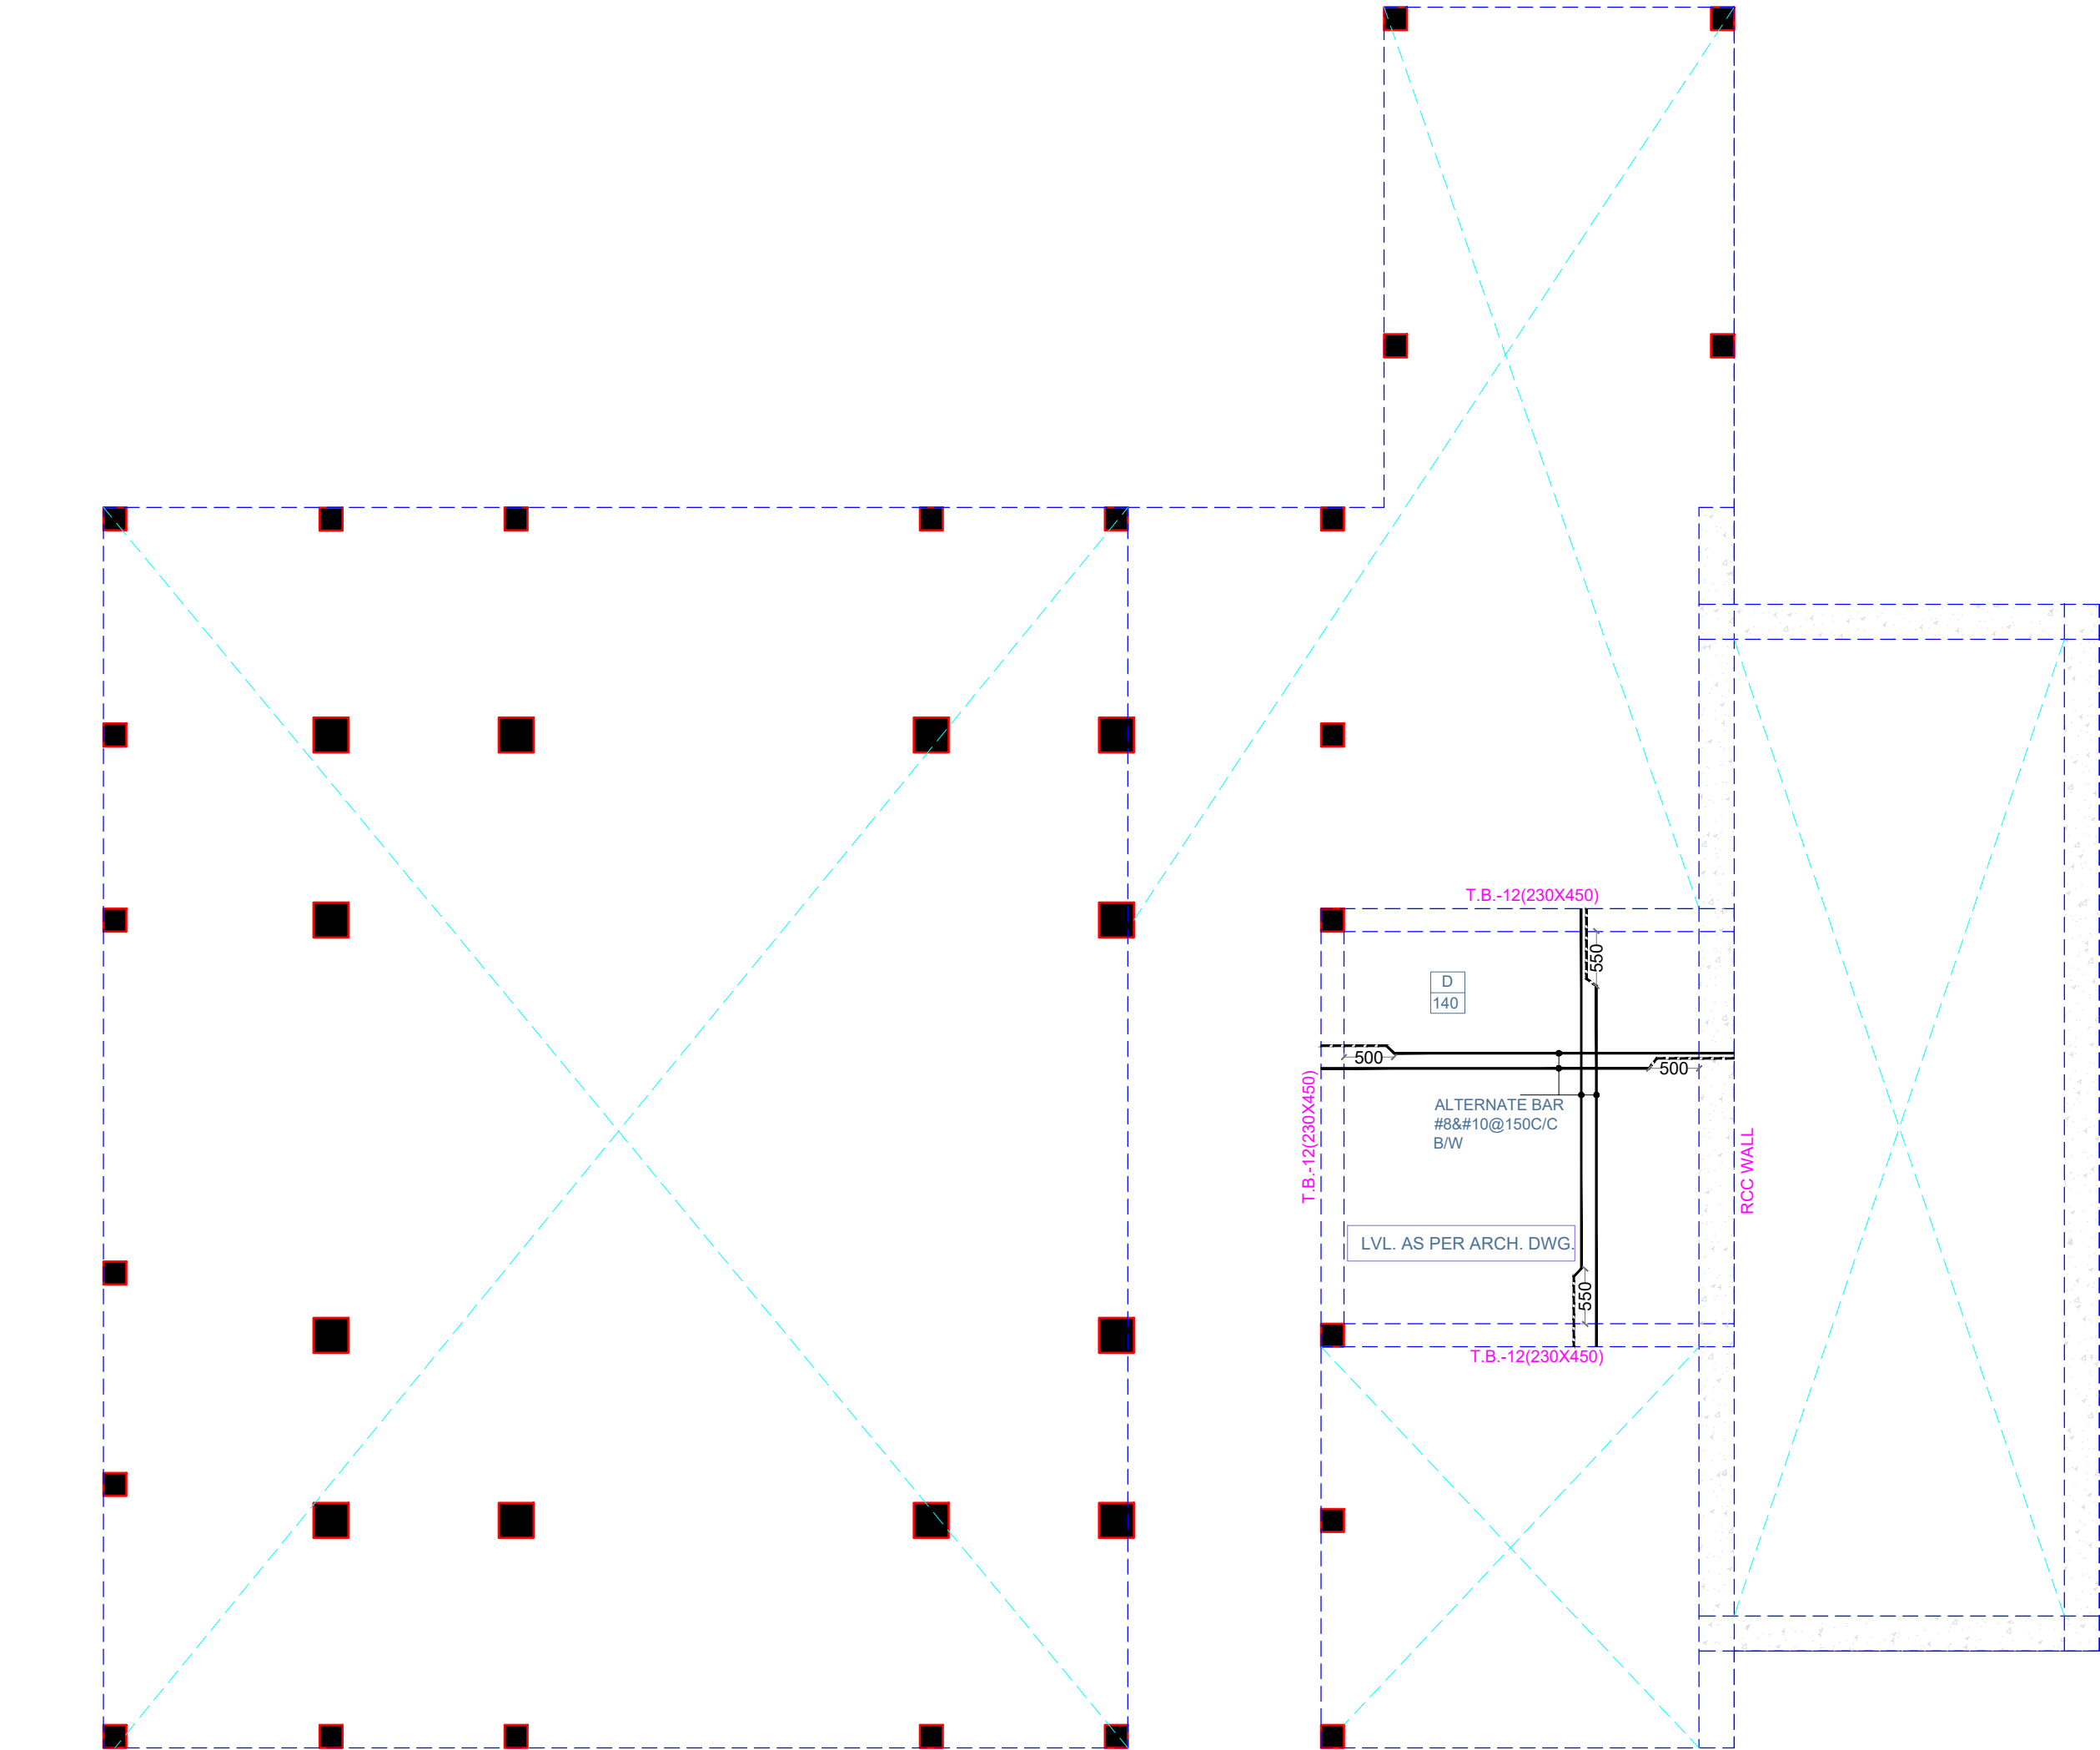


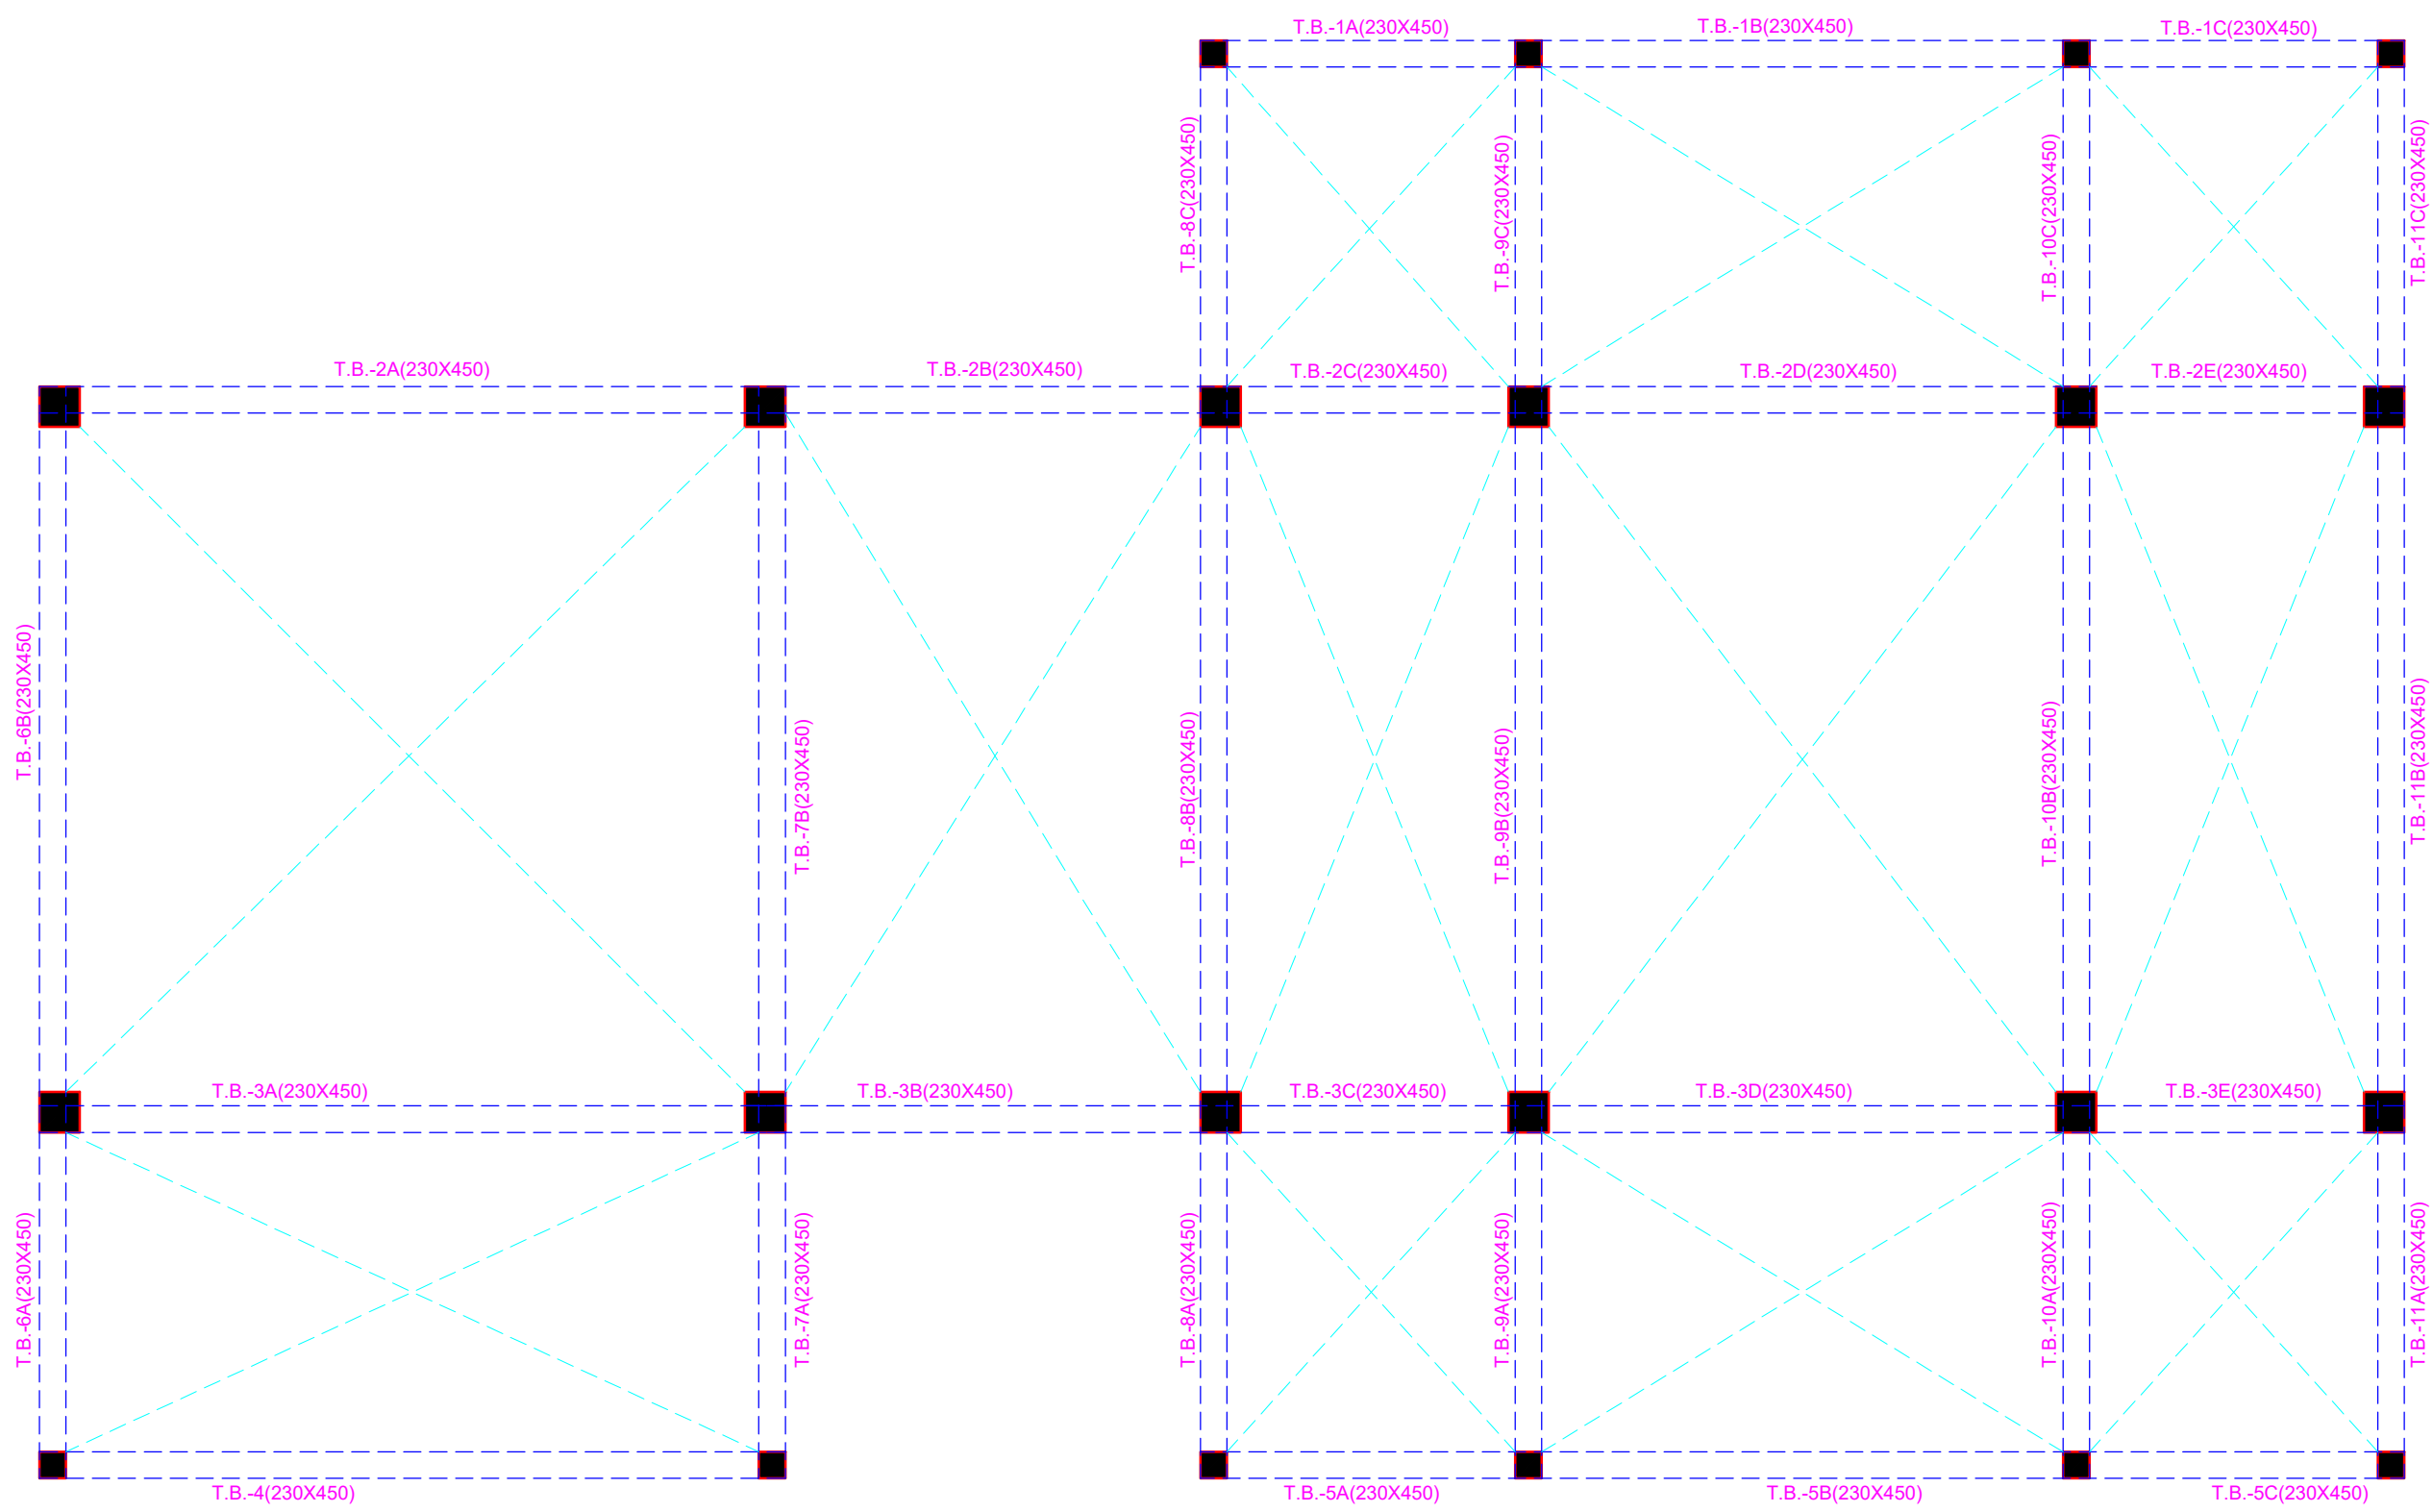

1. PLEASE CO-RELATE CENTER LINE DISTANCES WITH ARCHITECTURAL PLAN.
2. FOOTING TO BE STARTED FROM FIRM STRATA AS PER SITE LEVELS.
3. TIE BEAMS ARE TO BE PROVIDED TO RESTRICT THE UNSUPPORTED LENGTH OF COLUMN TO APPX 3M. (LEVELS OF TIE BEAMS TO BE ADJUSTED AT SITE AS PER CONTOURS.)

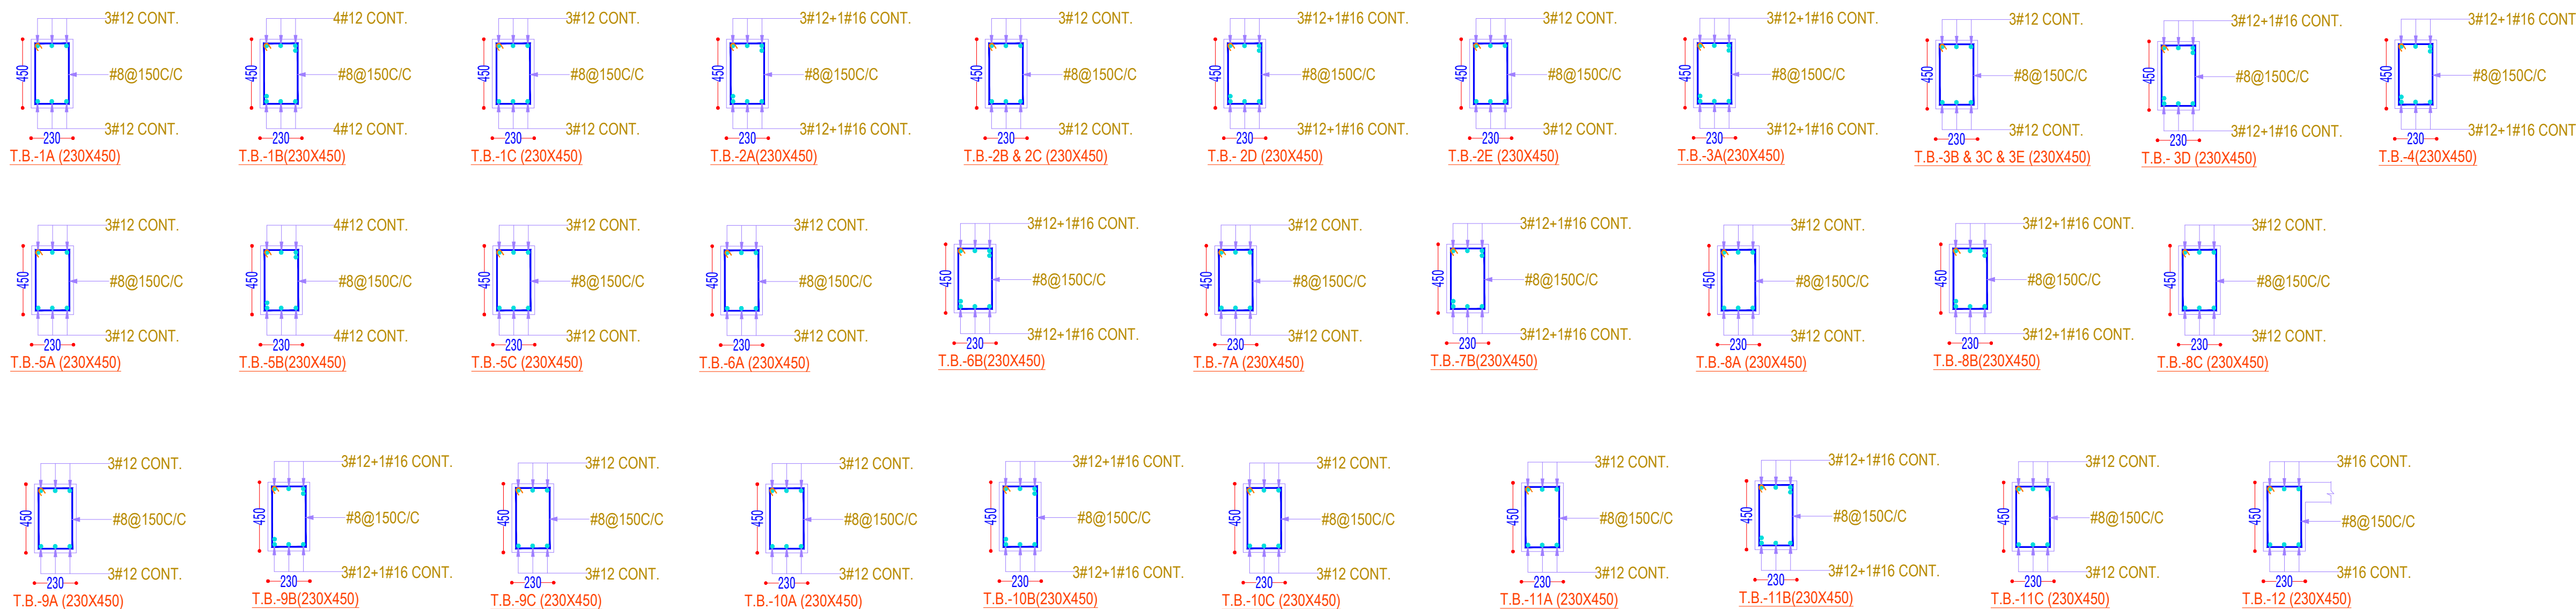

ISSUED TO			ISSUED TO			ISSUED TO			REVISION	DATE	REVISION	FILE LOCATION		PROJECT:	ARCHITECTS:-	CADD DEVELOPED.	DRAWING NO.	DATE:
														RANAKPUR RESORT	RAVI KUMAR GUPTA	MAHESH		20/02/2022
														DRAWING TITLE:	STRUCTURAL CONS.	SCALE		
														VILLA-A	SANRACHNA			
														TIE BEAM DETAIL LVL. 105M	S-41 AMBA BARI JAIPUR			
															PH-91-9789496596			
															E-mail: sanrachna6665@gmail.com			