
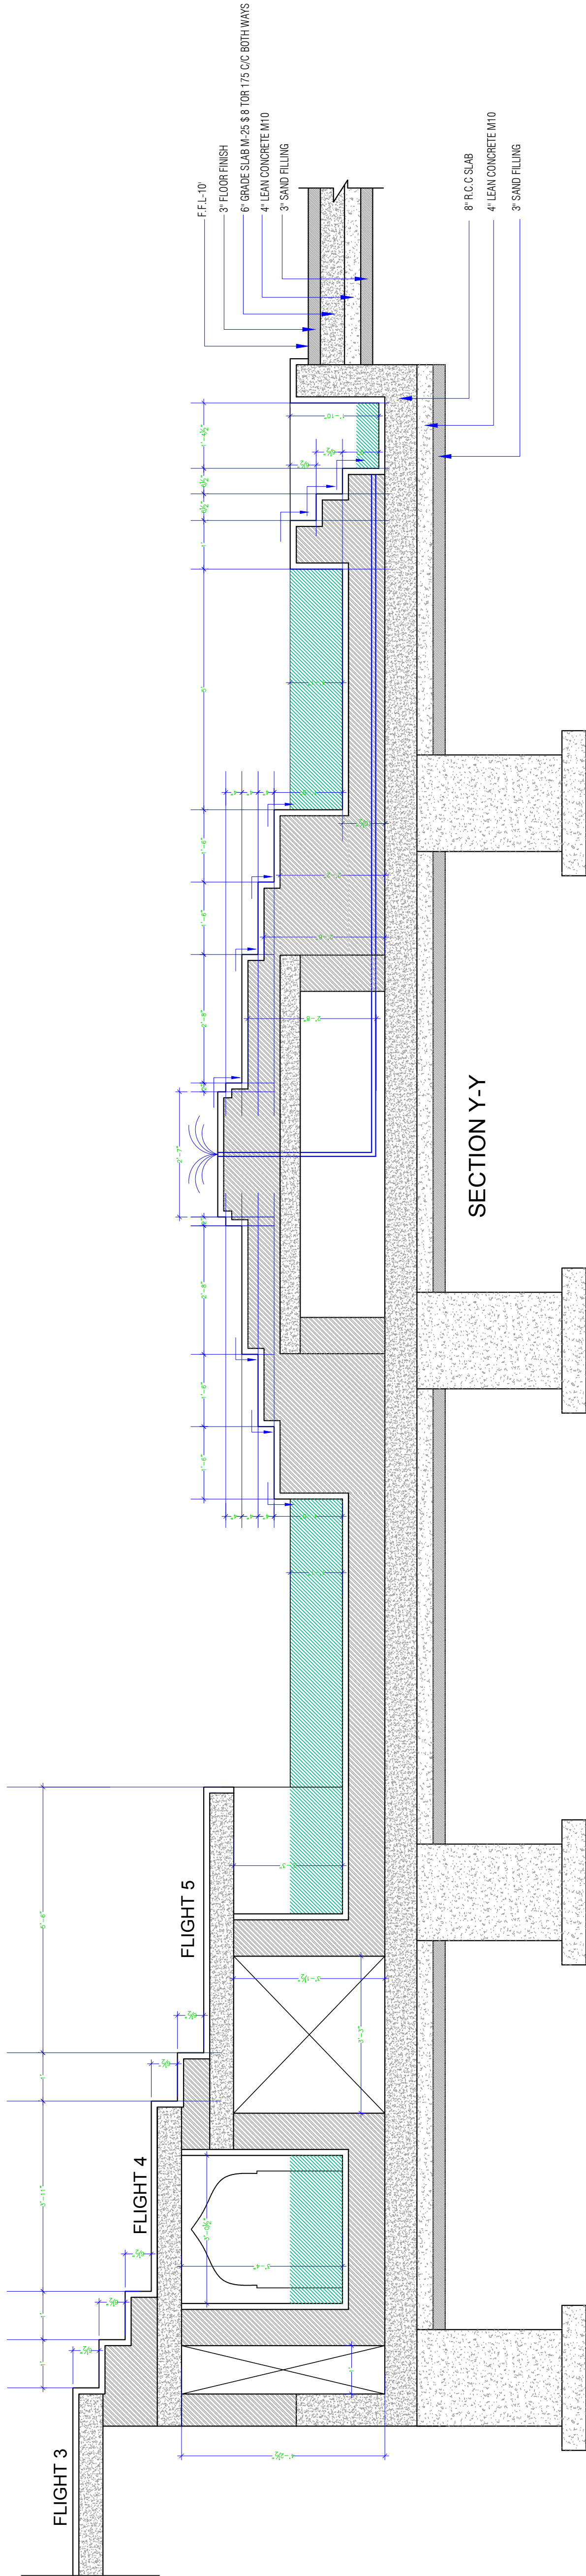


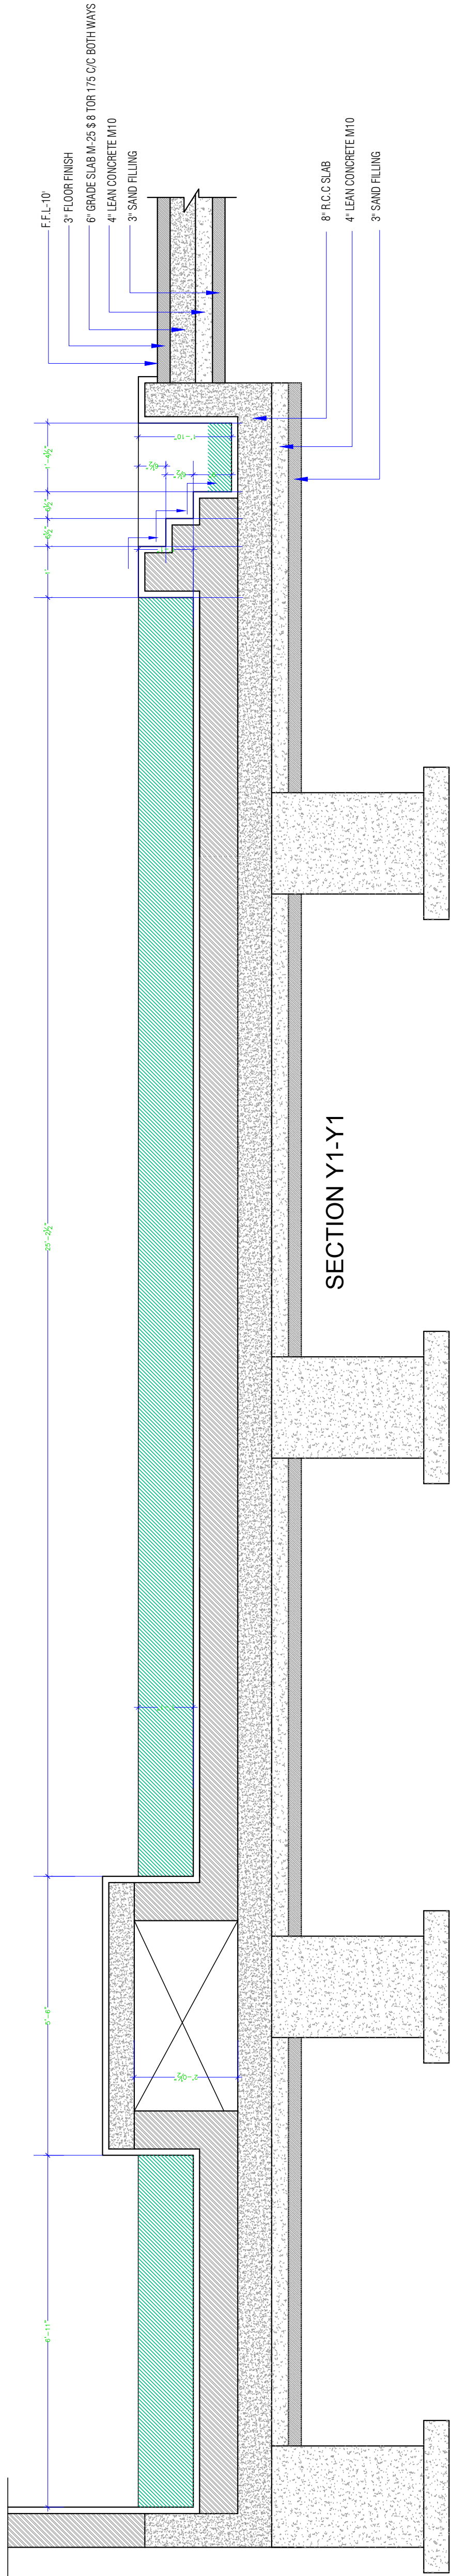

ARCHITECT:
NEERAV GUPTA
L-1, KRISHNA MARG, C- SCHEME,
JAIPUR (302001), RAJASTHAN.
PH:0141-2566823
E-Mail-architect_neeravgupta@yahoo.com

PROJECT:
CLARKS LUCKNOW

DRAWING TITLE:
**WATERBODY TANK
SECTIONS**

DRAWN BY:	SCALE:	DATE:
RAHUL	N.T.S.	03-07-2018
CHECKED BY:	NORTH :-	
NEERAV GUPTA	W4	

NOTES:
THE COPYRIGHT AND PROPERTY OF THIS DESIGN AND DRAWING
BELONGS TO **NEERAV GUPTA**. IT MUST NOT BE COPIED OR
REPRODUCED IN ANY MANNER WITHOUT THEIR WRITTEN
CONSENT. A LEGAL ACTION AS PER LAW MAY BE INITIATED
AGAINST THE OFFENDER.