

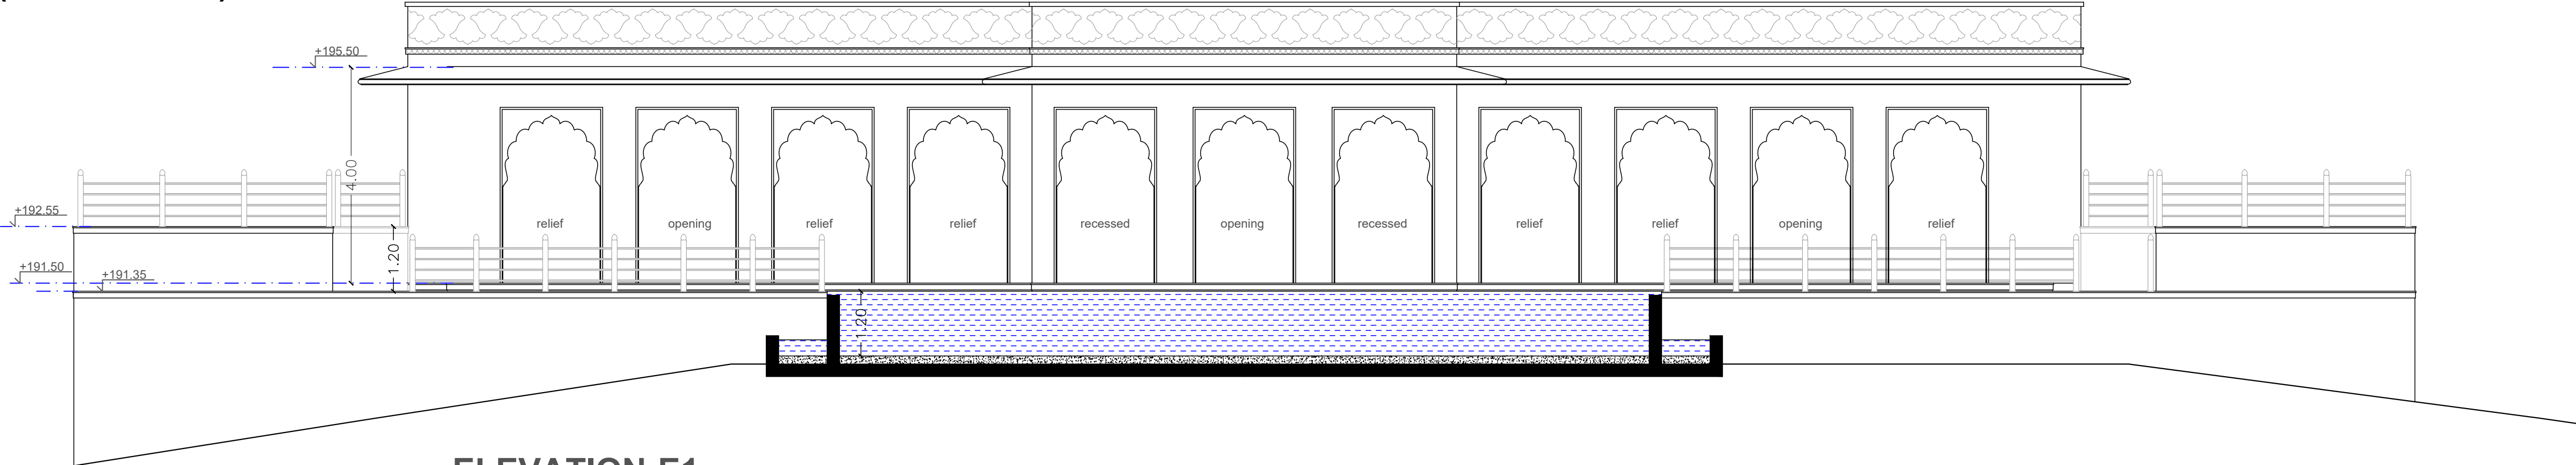


SWIMMING POOL BLOCK
(ELEVATIONS)


KEY PLAN

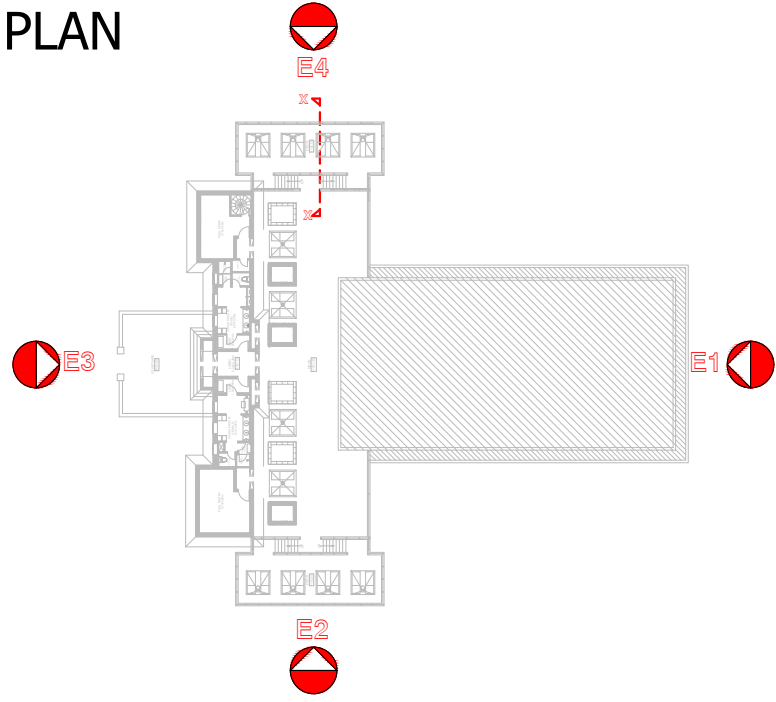


ELEVATION-E1

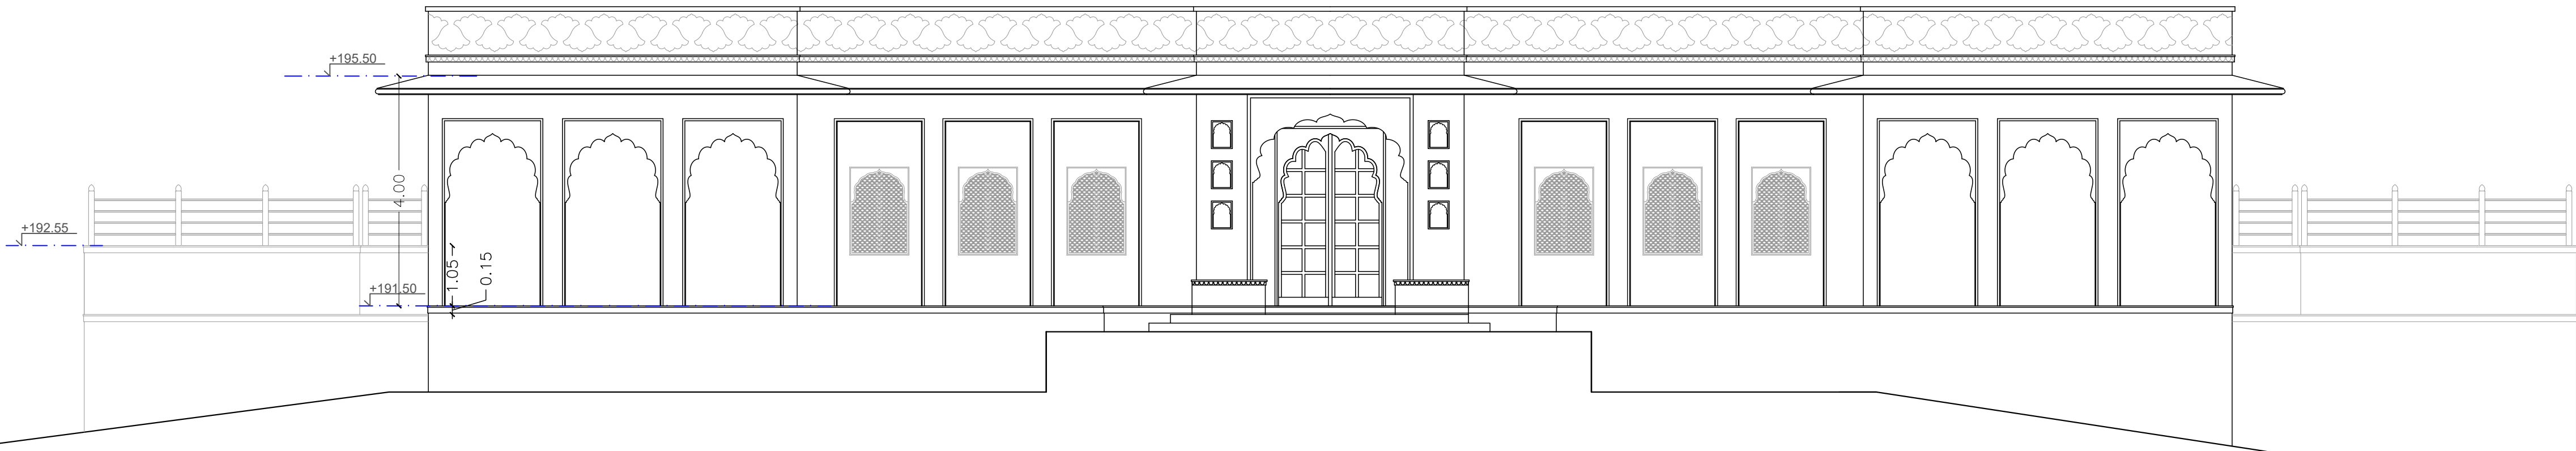


ELEVATION-E3

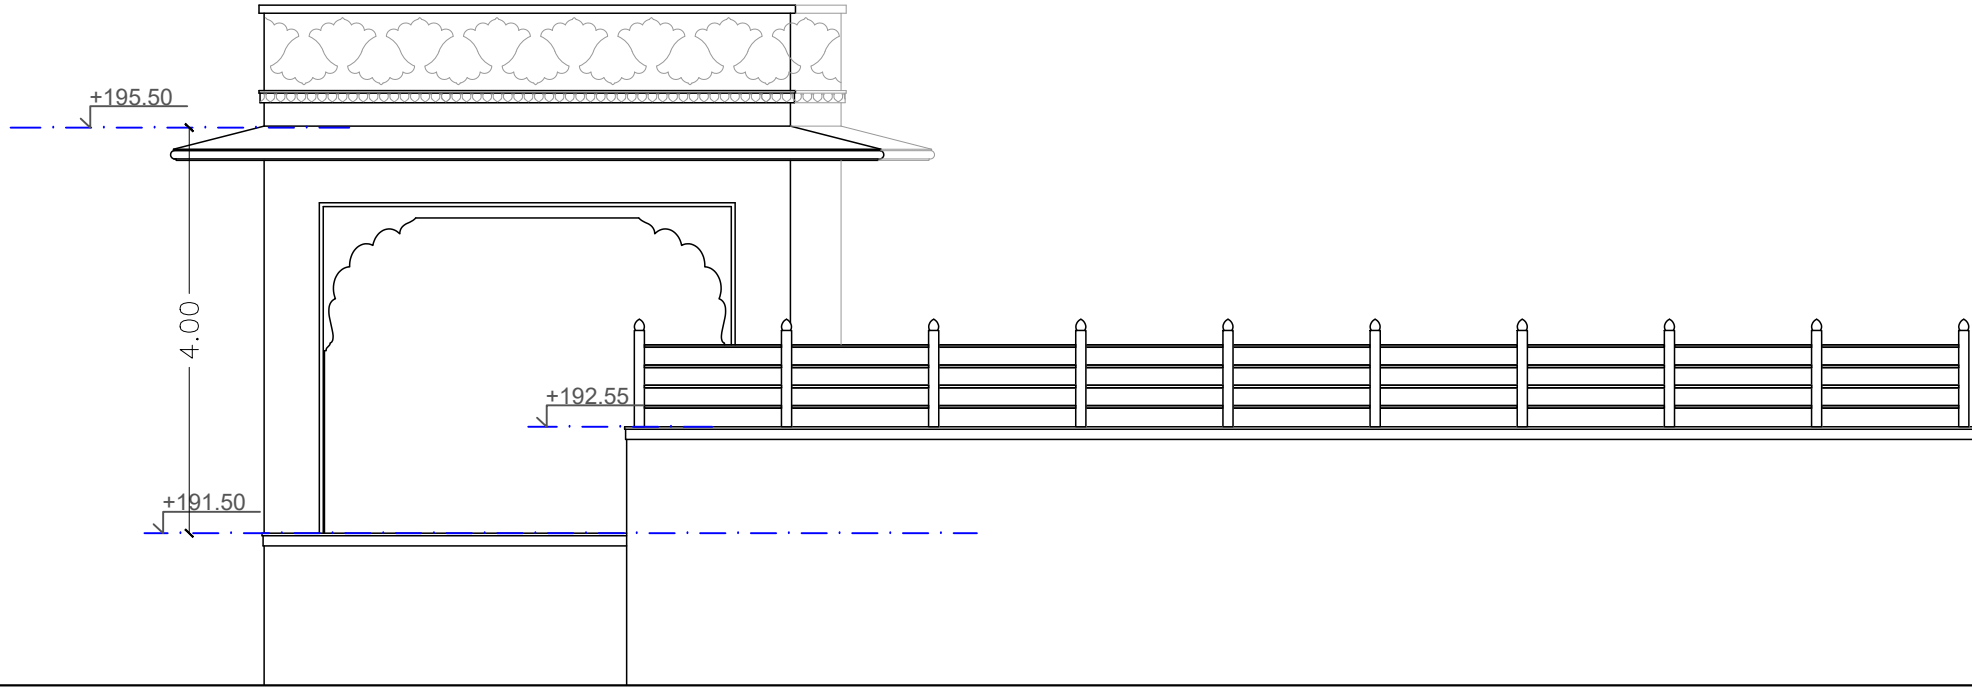

ELEVATION-E2

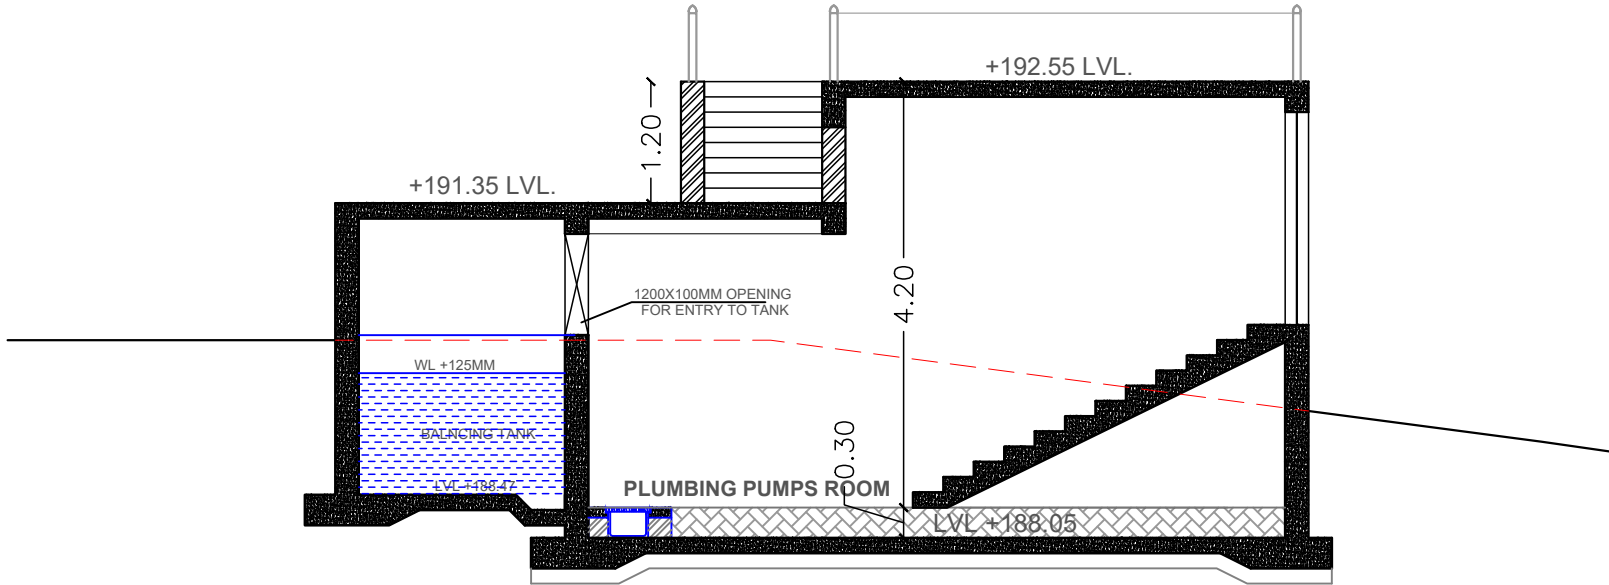

SECTION X-X

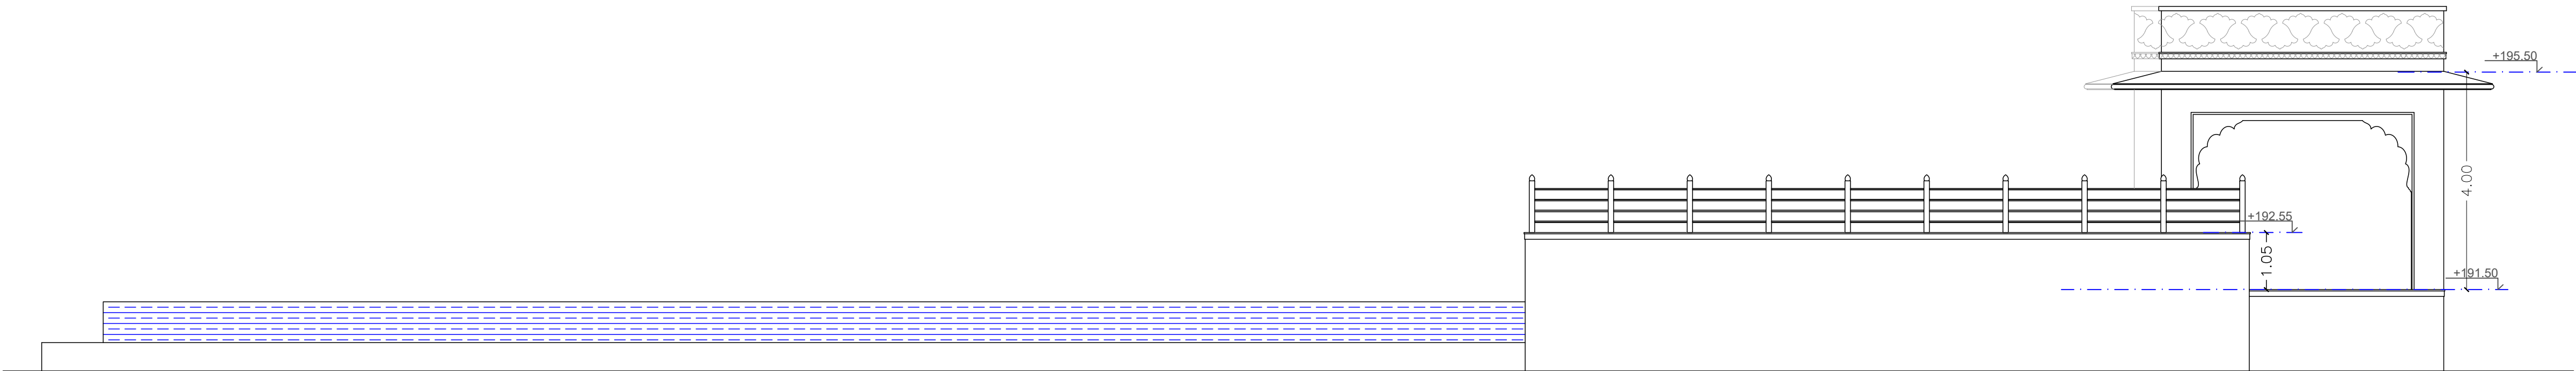

ELEVATION-E4