




ELEVATION B

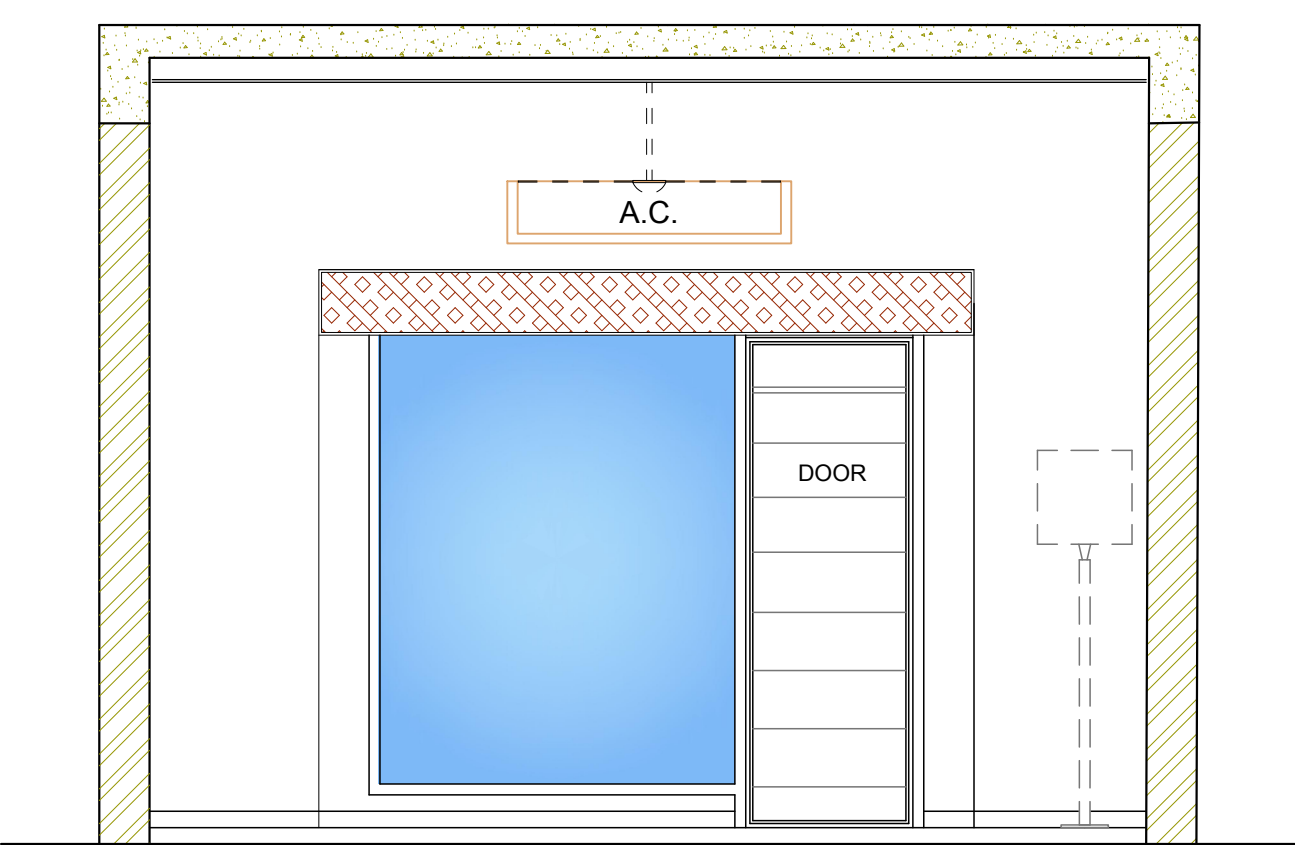

ELEVATION A

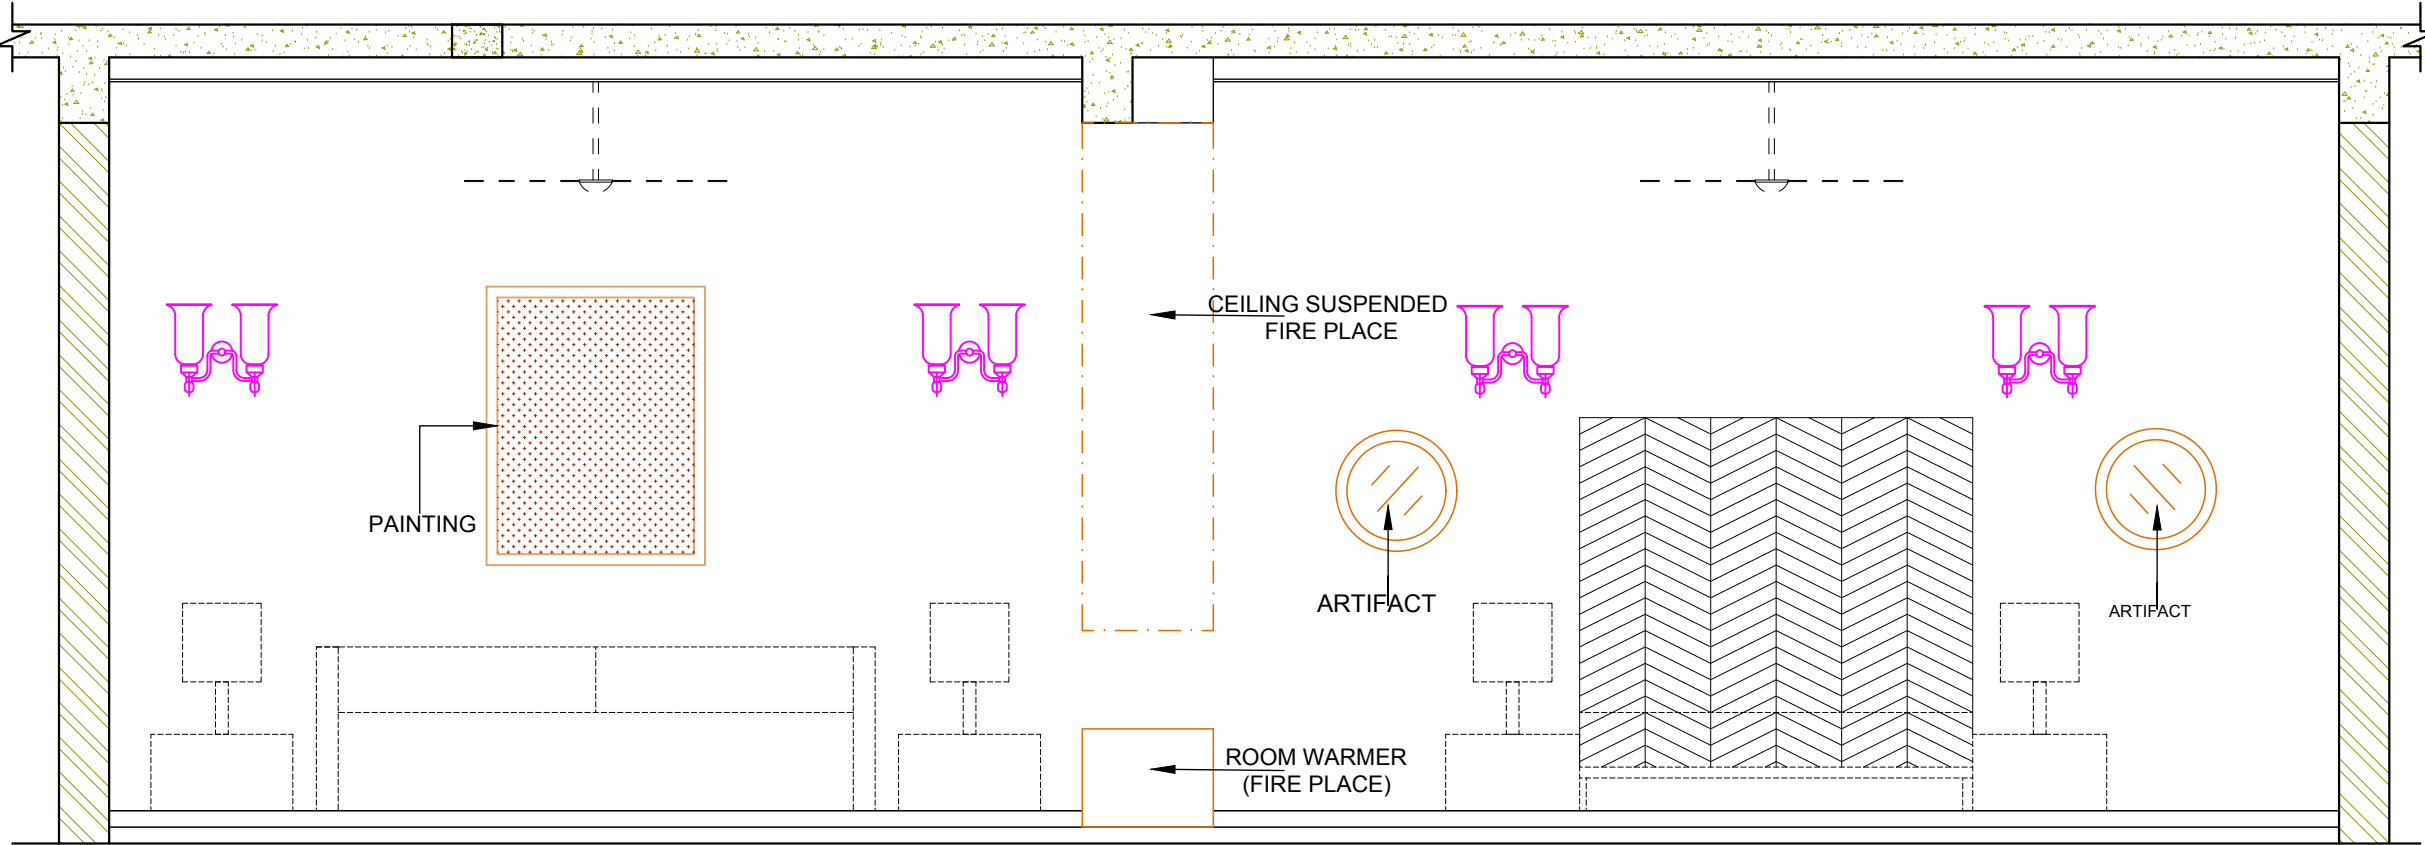

ELEVATION D

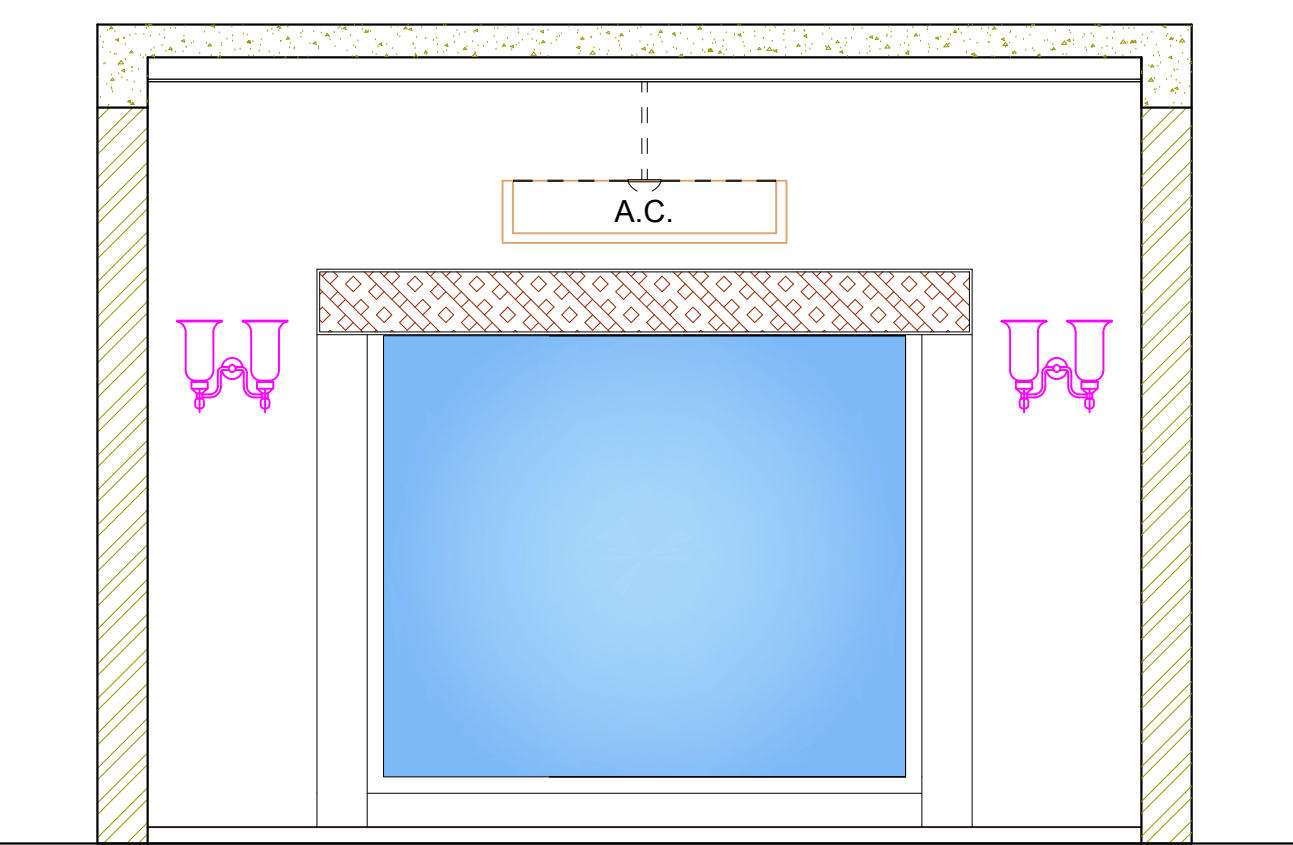

ELEVATION C

ARCHITECT:  
**NEERAV GUPTA**  
CA/2009/44766  
L-1, KRISHNA MARG, C- SCHEME,  
JAIPUR (302001), RAJASTHAN.  
PH.0141-2360825 E-Mail-ravigupta\_15@yahoo.com

PROJECT:  
**PROPOSED RESORT AT  
SAWAIMADHOPUR**

DRAWING TITLE:  
**SUITE GF FLOOR  
WALL ELEVATION'S**

DRAWN BY:  
**RISHABH**

SCALE:  
NTS

DATE:  
08-08-18

CHECKED BY:  
**NEERAV  
GUPTA**

NORTH :-  
↑

SHEET NO:-  
6

NOTES:  
THE COPYRIGHT AND PROPERTY OF THIS DESIGN AND DRAWING  
BELONGS TO **RAVI KUMAR GUPTA**. IT MUST NOT BE COPIED OR  
REPRODUCED IN ANY MANNER WITHOUT THEIR WRITTEN  
CONSENT. A LEGAL ACTION AS PER LAW MAY BE INITIATED  
AGAINST THE OFFENDER.