



1 TYPICAL DETAIL OF HOOKS

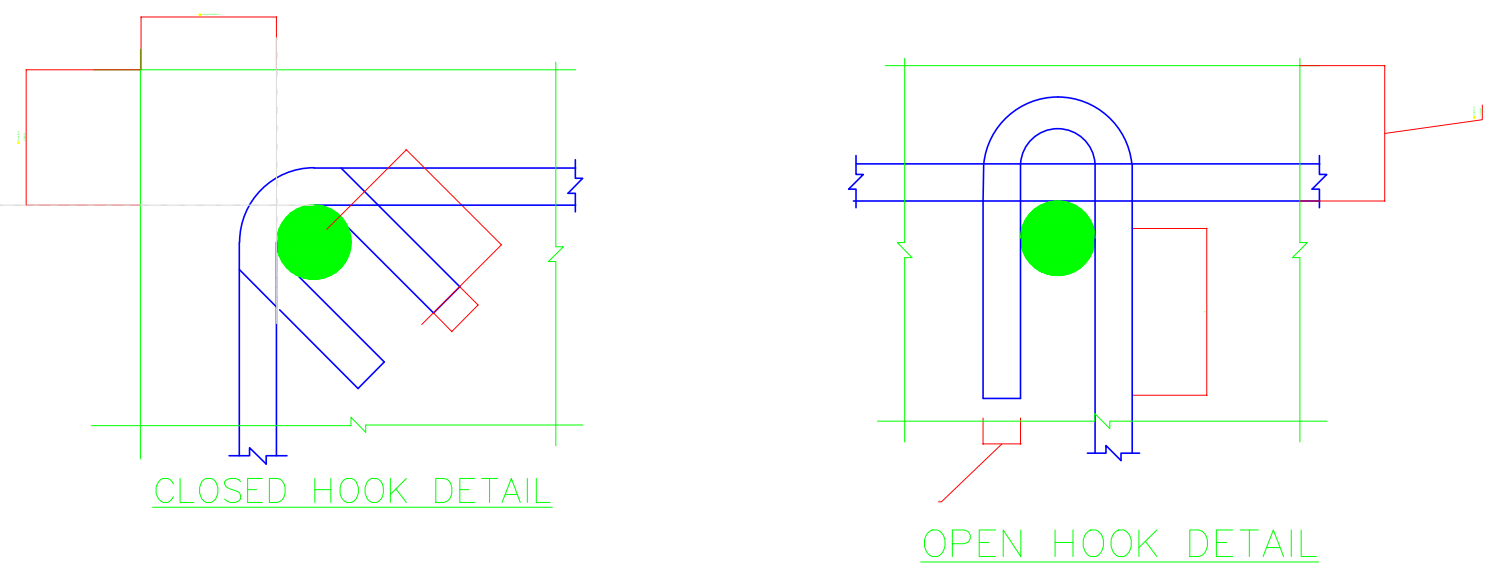


TYPICAL HOOK DETAIL


2 COLUMN SIZE =450X450 {12 BARS}

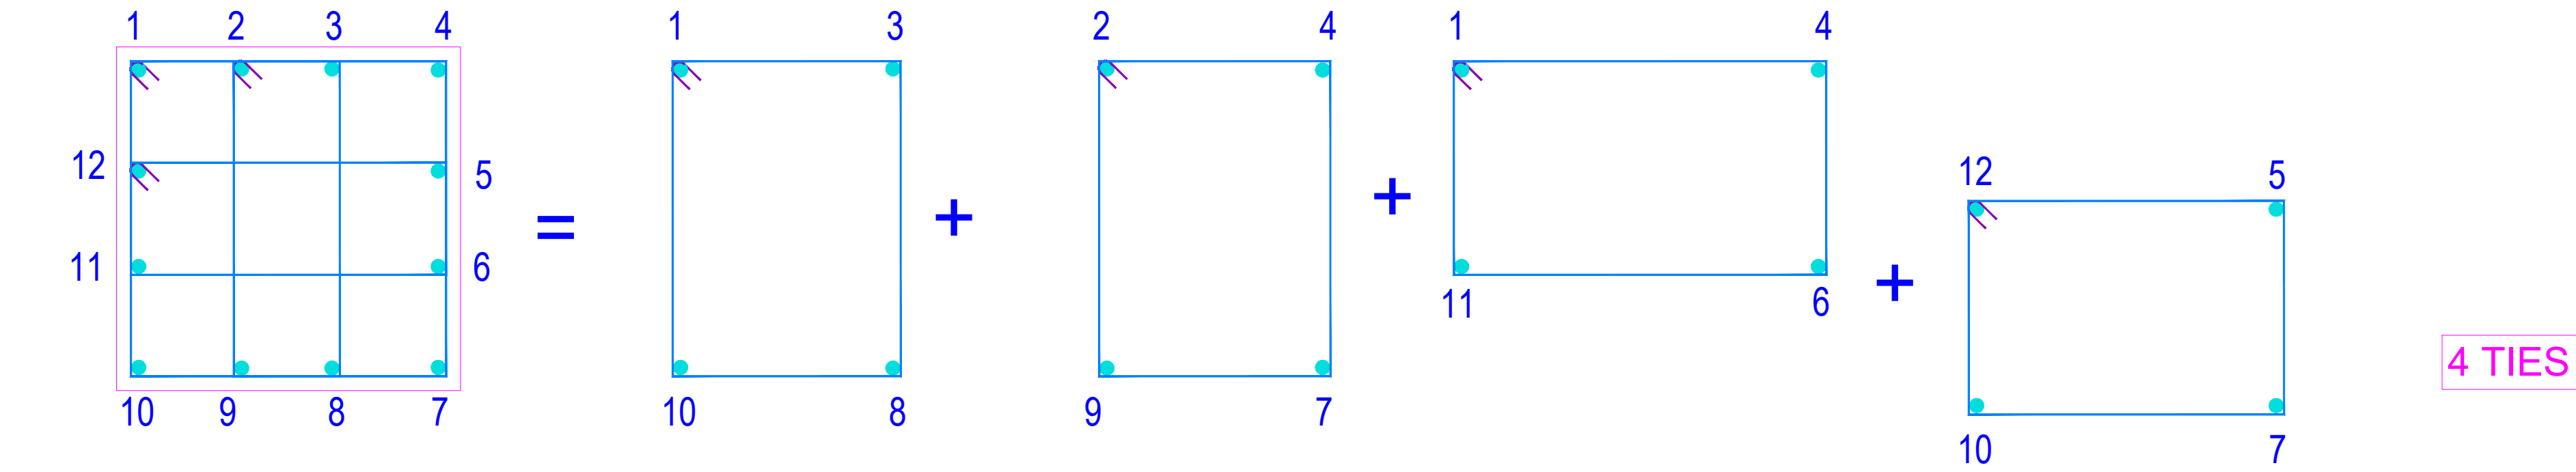


3 COLUMN SIZE =450X1130 {26 BARS}

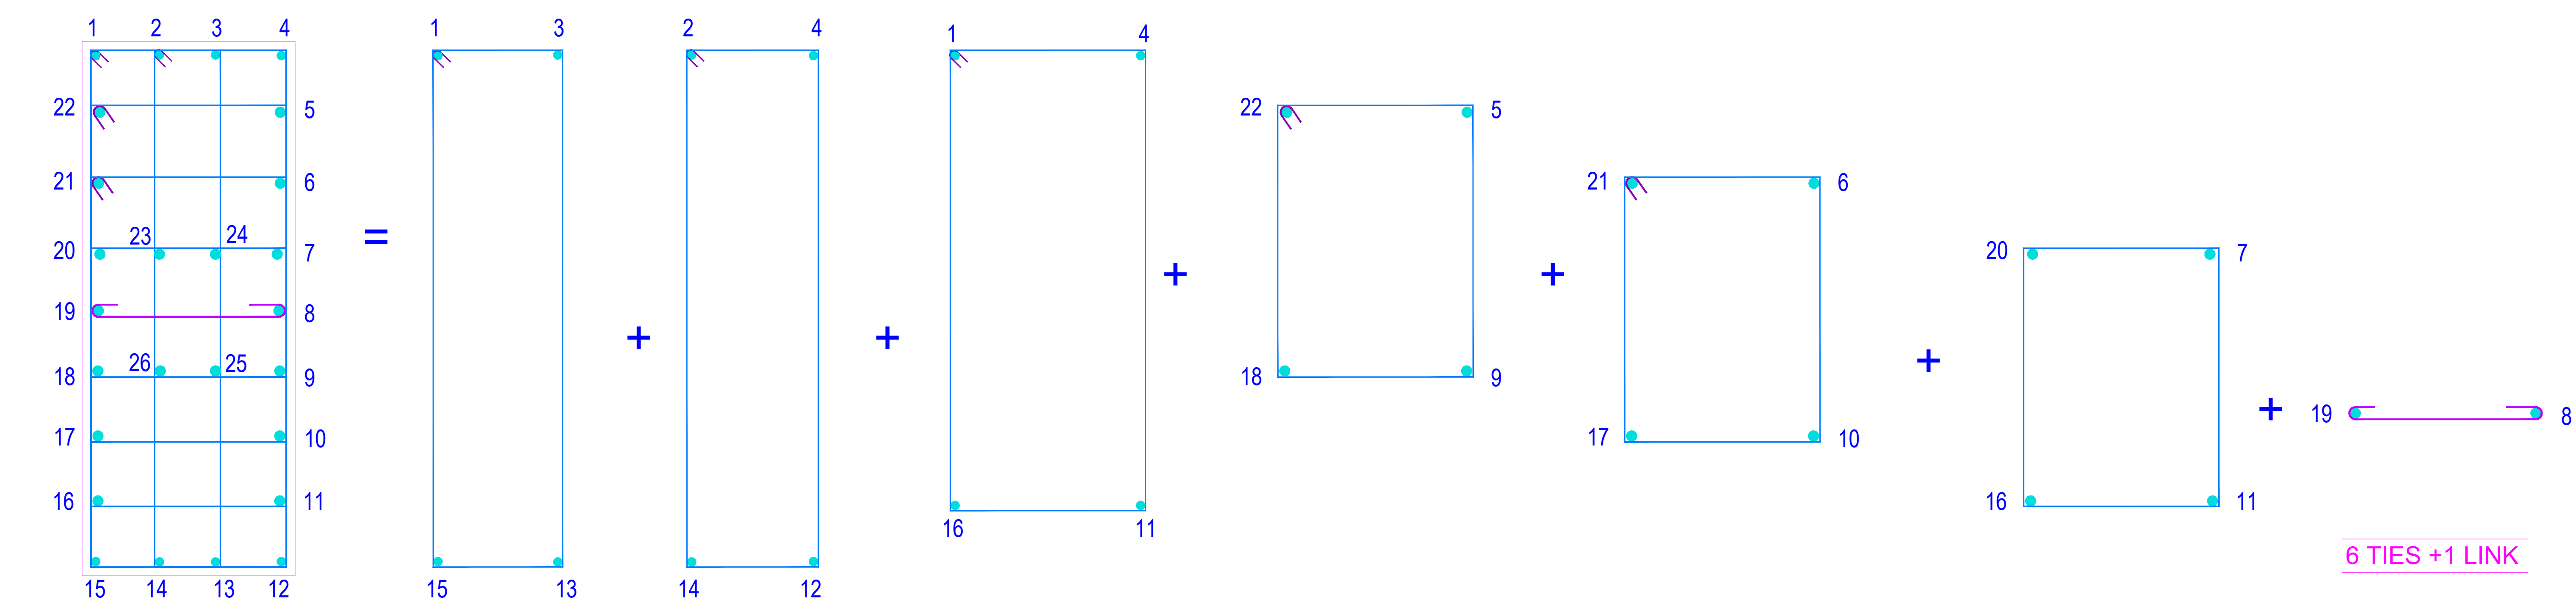


4 COLUMN SIZE =450X600 {14 BARS}

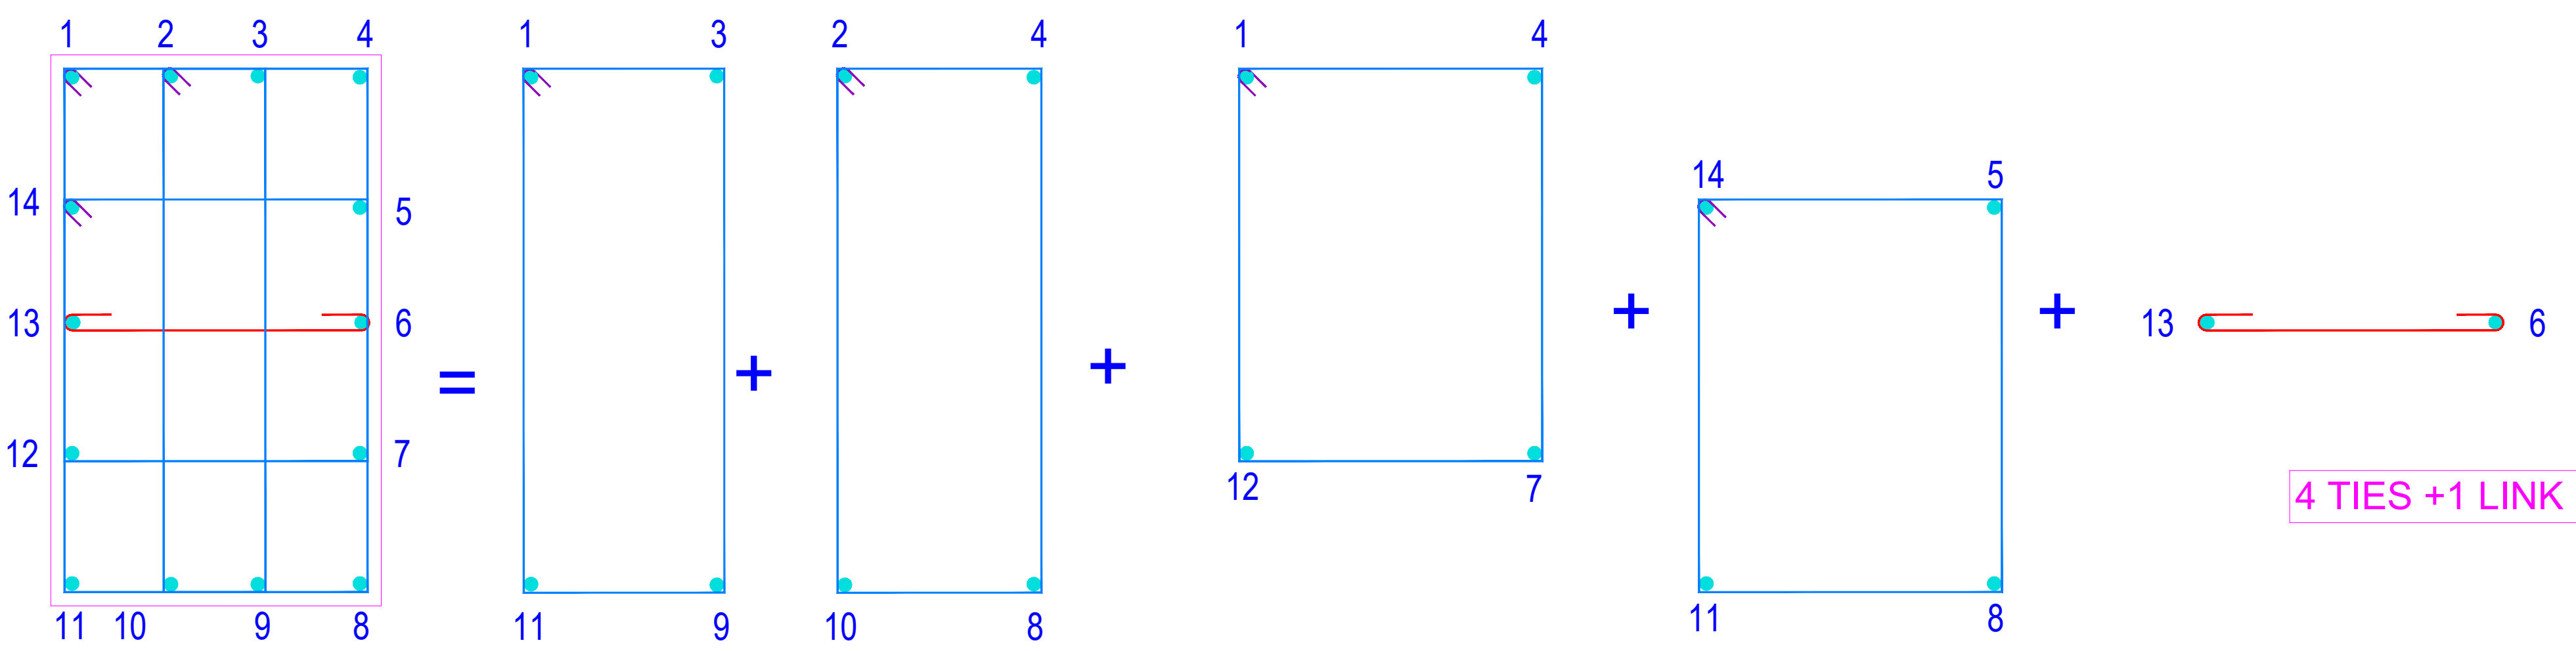


5 COLUMN SIZE =300X450 {8 BARS}

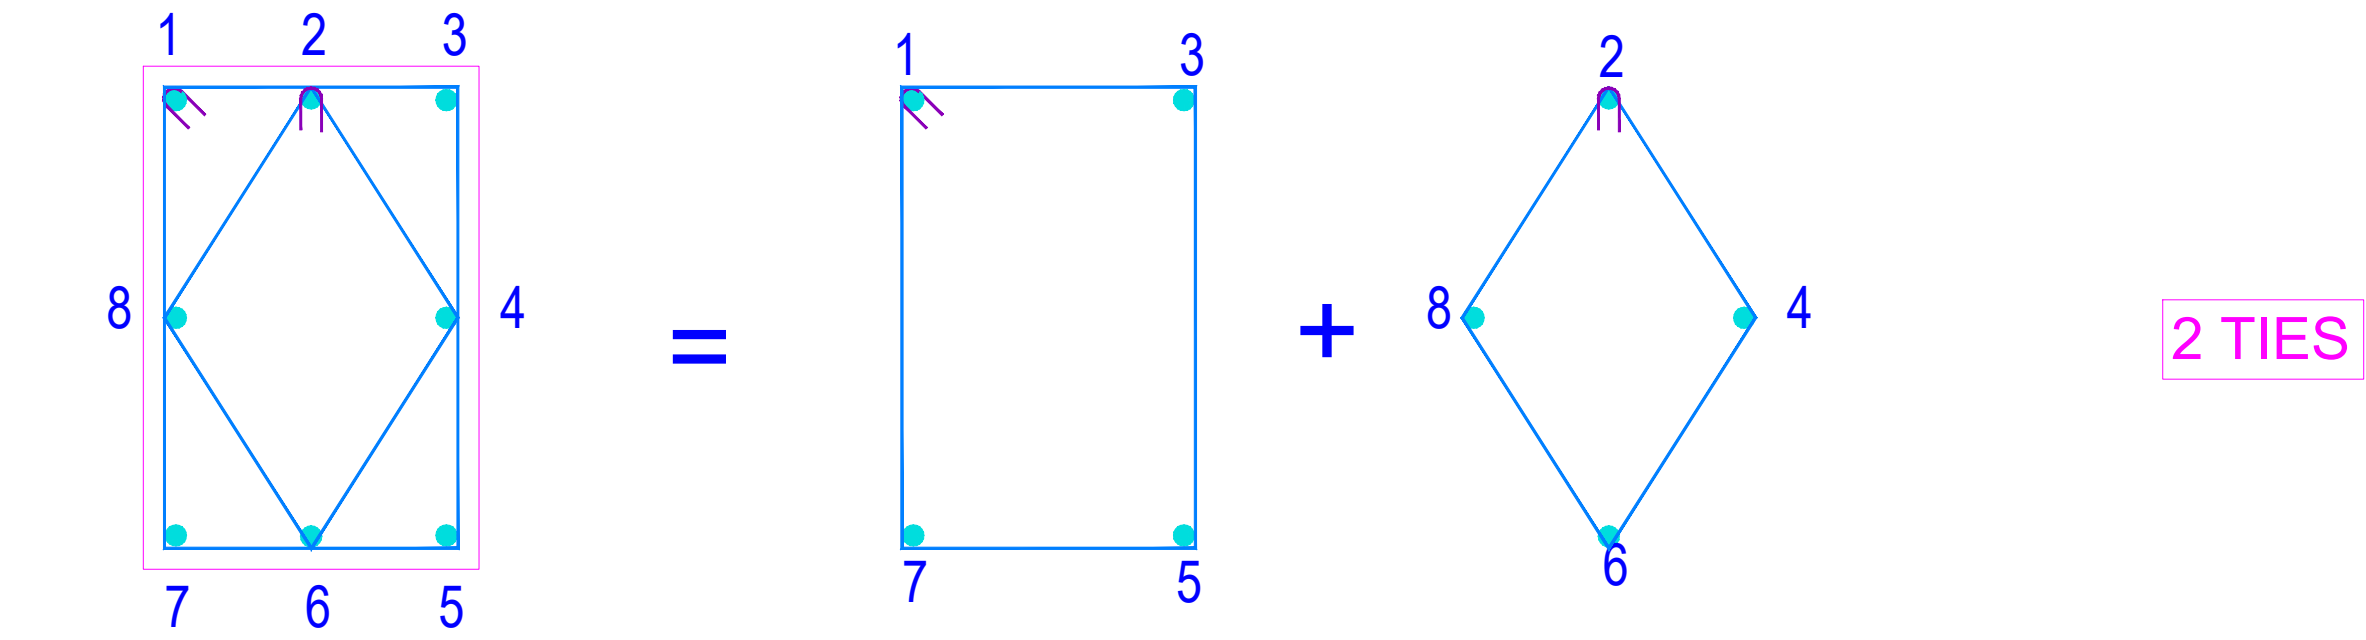

6 COLUMN SIZE =300X600 {12 BARS}

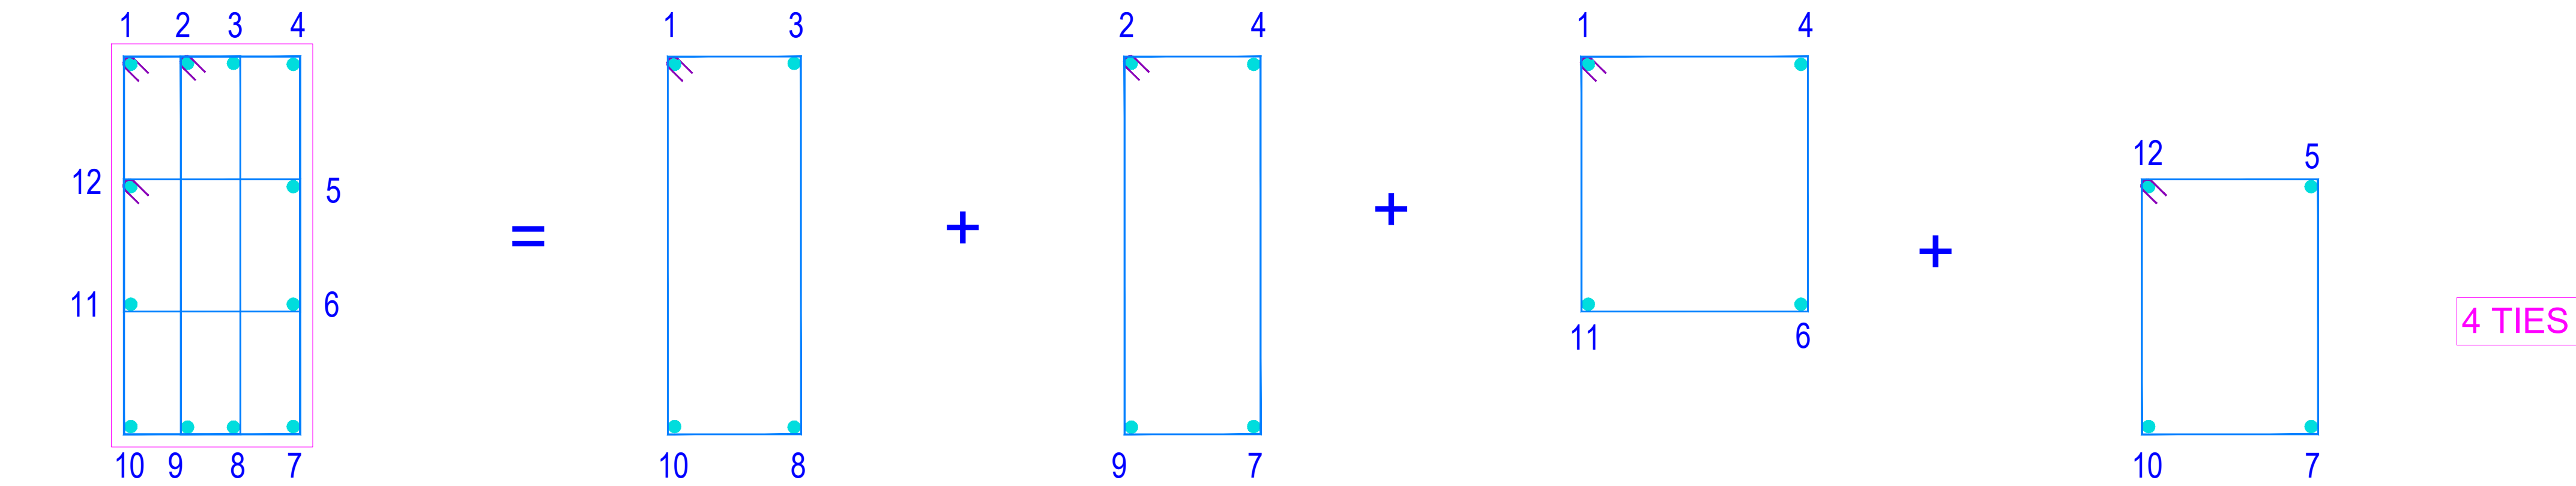

7 COLUMN SIZE =600X900 {20 BARS}

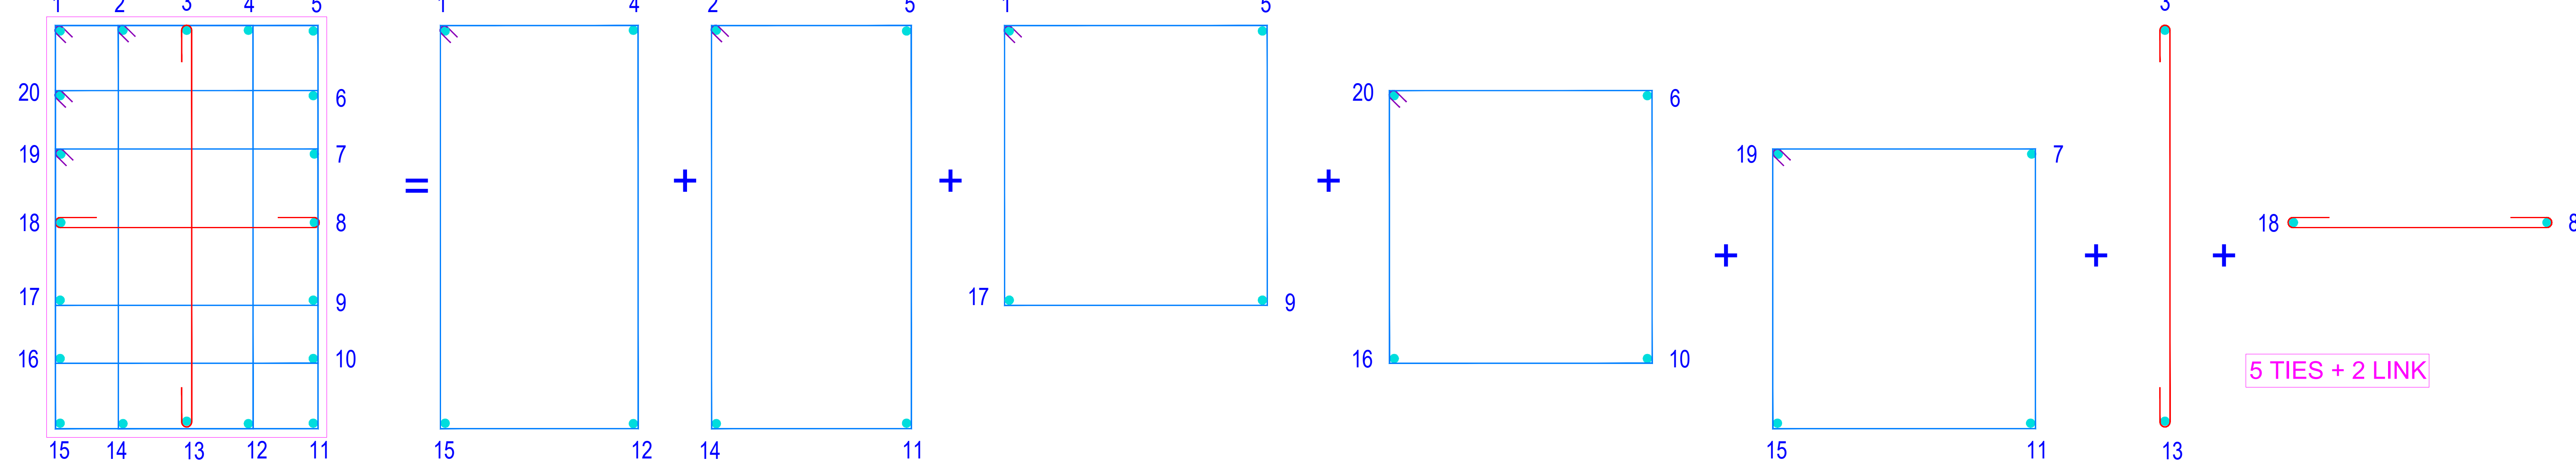

ISSUED TO	ISSUED TO	ISSUED TO	REVISION	DATE	REVISION

FILE LOCATION

PROJECT:
KHUMBHALGARH, PREM JI
DRAWING TITLE:
TYPICAL ARRANGEMENT OF COLUMN TIES.

ARCHITECTS:
RAVI KUMAR GUPTA
STRUCTURAL CONS:
SANRACHNA S-41 JAMBA DARTI JAIPUR PH:91-9799496696 E-mail: sanrachna6665@gmail.com

CADD DEVELOPED:	DRAWING NO.	DATE:
Shiv		16/07/2022
SCALE		