



ELEVATION A

ELEVATION B

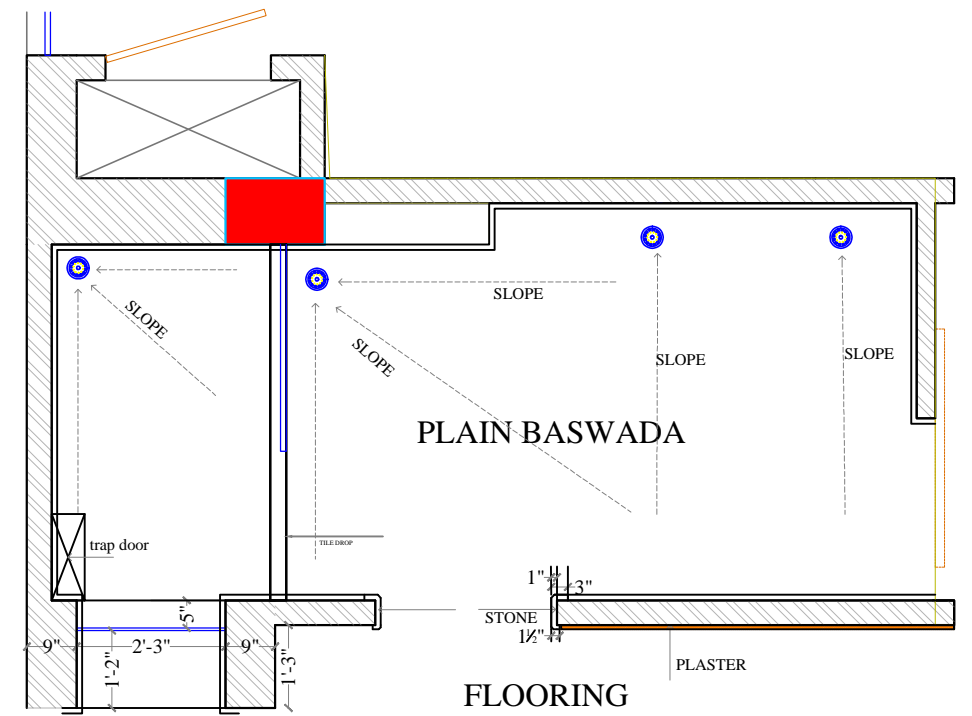


FLOORING

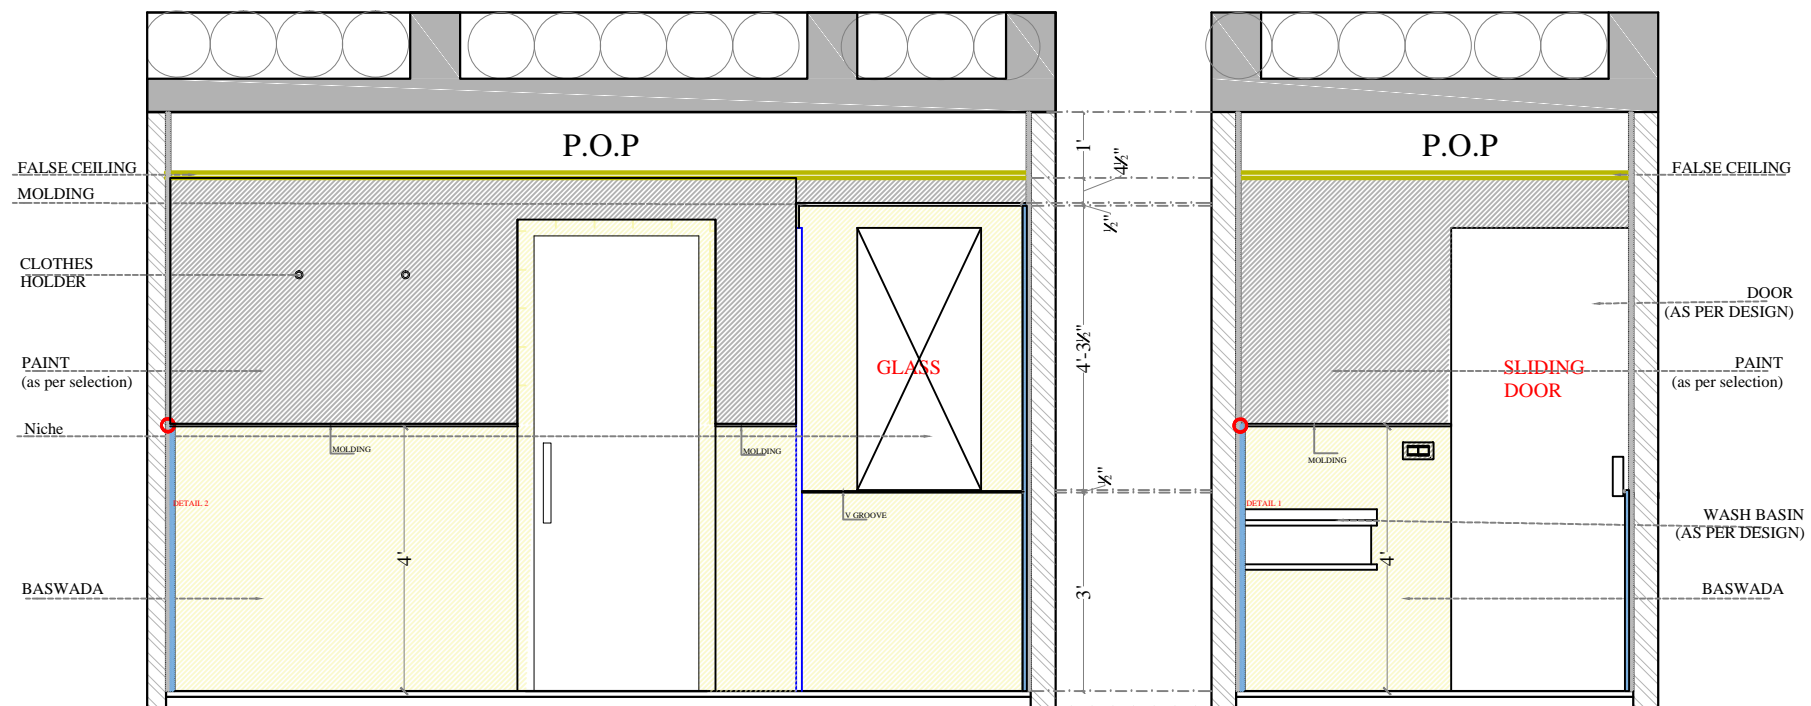


ELEVATION C


ELEVATION D

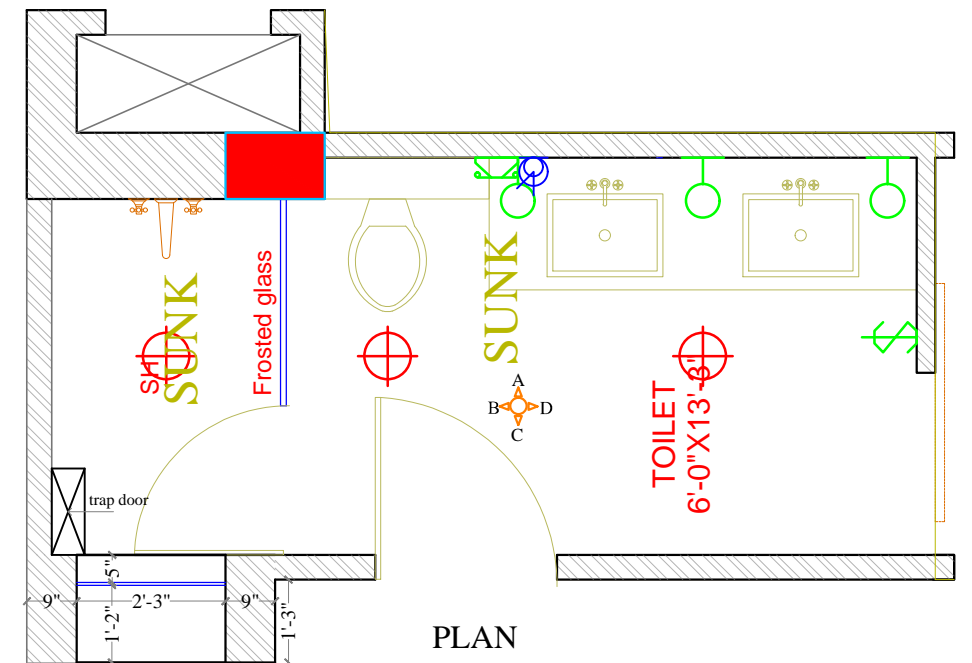


PLAN

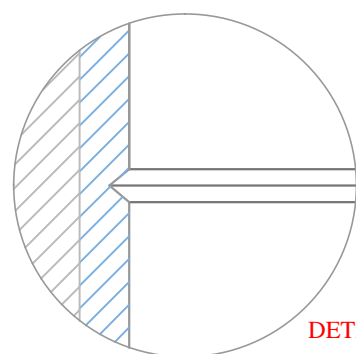

V GROOVE DETAIL(8MM FINISHED V GROOVE)

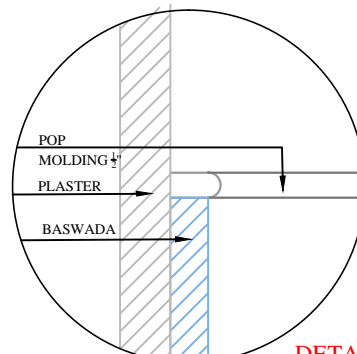


MOLDING DETAIL

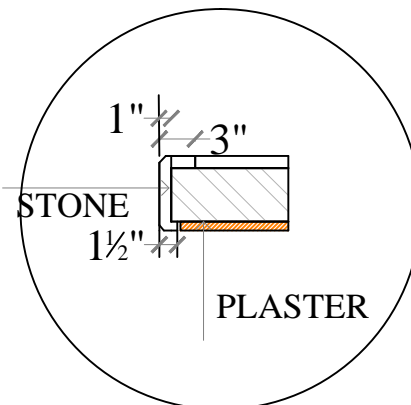

PLASTER

LEGEND

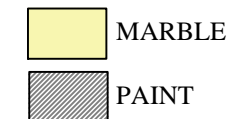

ARCHITECT: <b>NEERAV GUPTA</b> CA/2009/44766 L-1, KRISHNA MARG, C-SCHEME, JAIPUR (302001), RAJASTHAN-PIN-302002 E-Mail: architect_neeravgupta@yahoo.com		
PROJECT: <b>HOTEL CLARKS</b>		
DRAWING TITLE: <b>CLARKS 16 TOILET</b>		
DRAWN BY: RAHUL	SCALE: N.T.S	DATE: 16-05-2019
CHECKED BY: NEERAV GUPTA	DRAWING NO.:	
NOTES: THE COPYRIGHT AND PROPERTY OF THIS DESIGN AND DRAWING BELONGS TO RAJESH KUMAR GUPTA. IT MUST NOT BE COPIED OR REPRODUCED IN ANY MANNER WITHOUT THEIR WRITTEN CONSENT. A LEGAL ACTION AS PER LAW MAY BE INITIATED AGAINST THE OFFENDER.		