
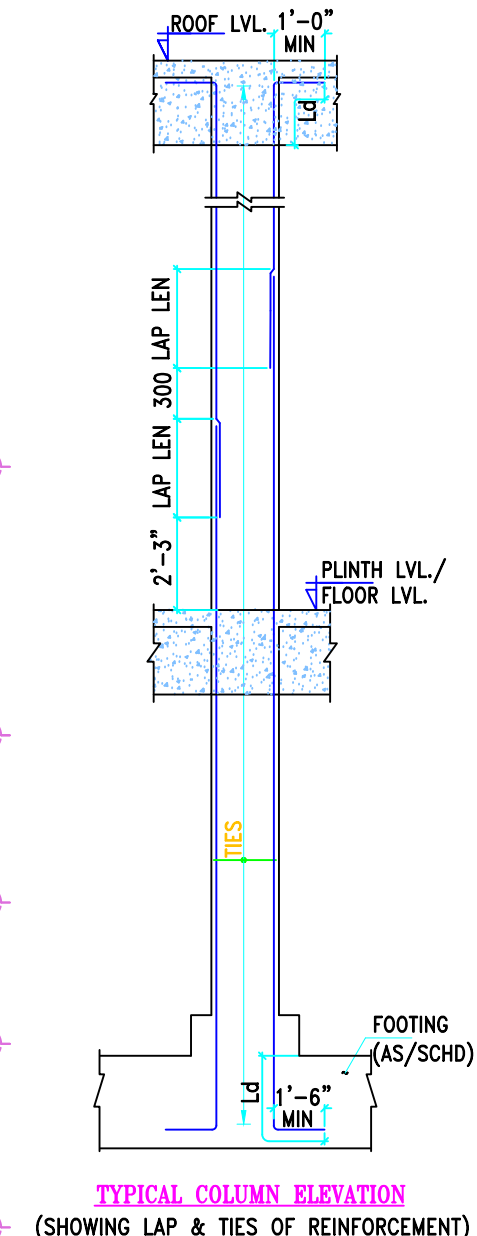


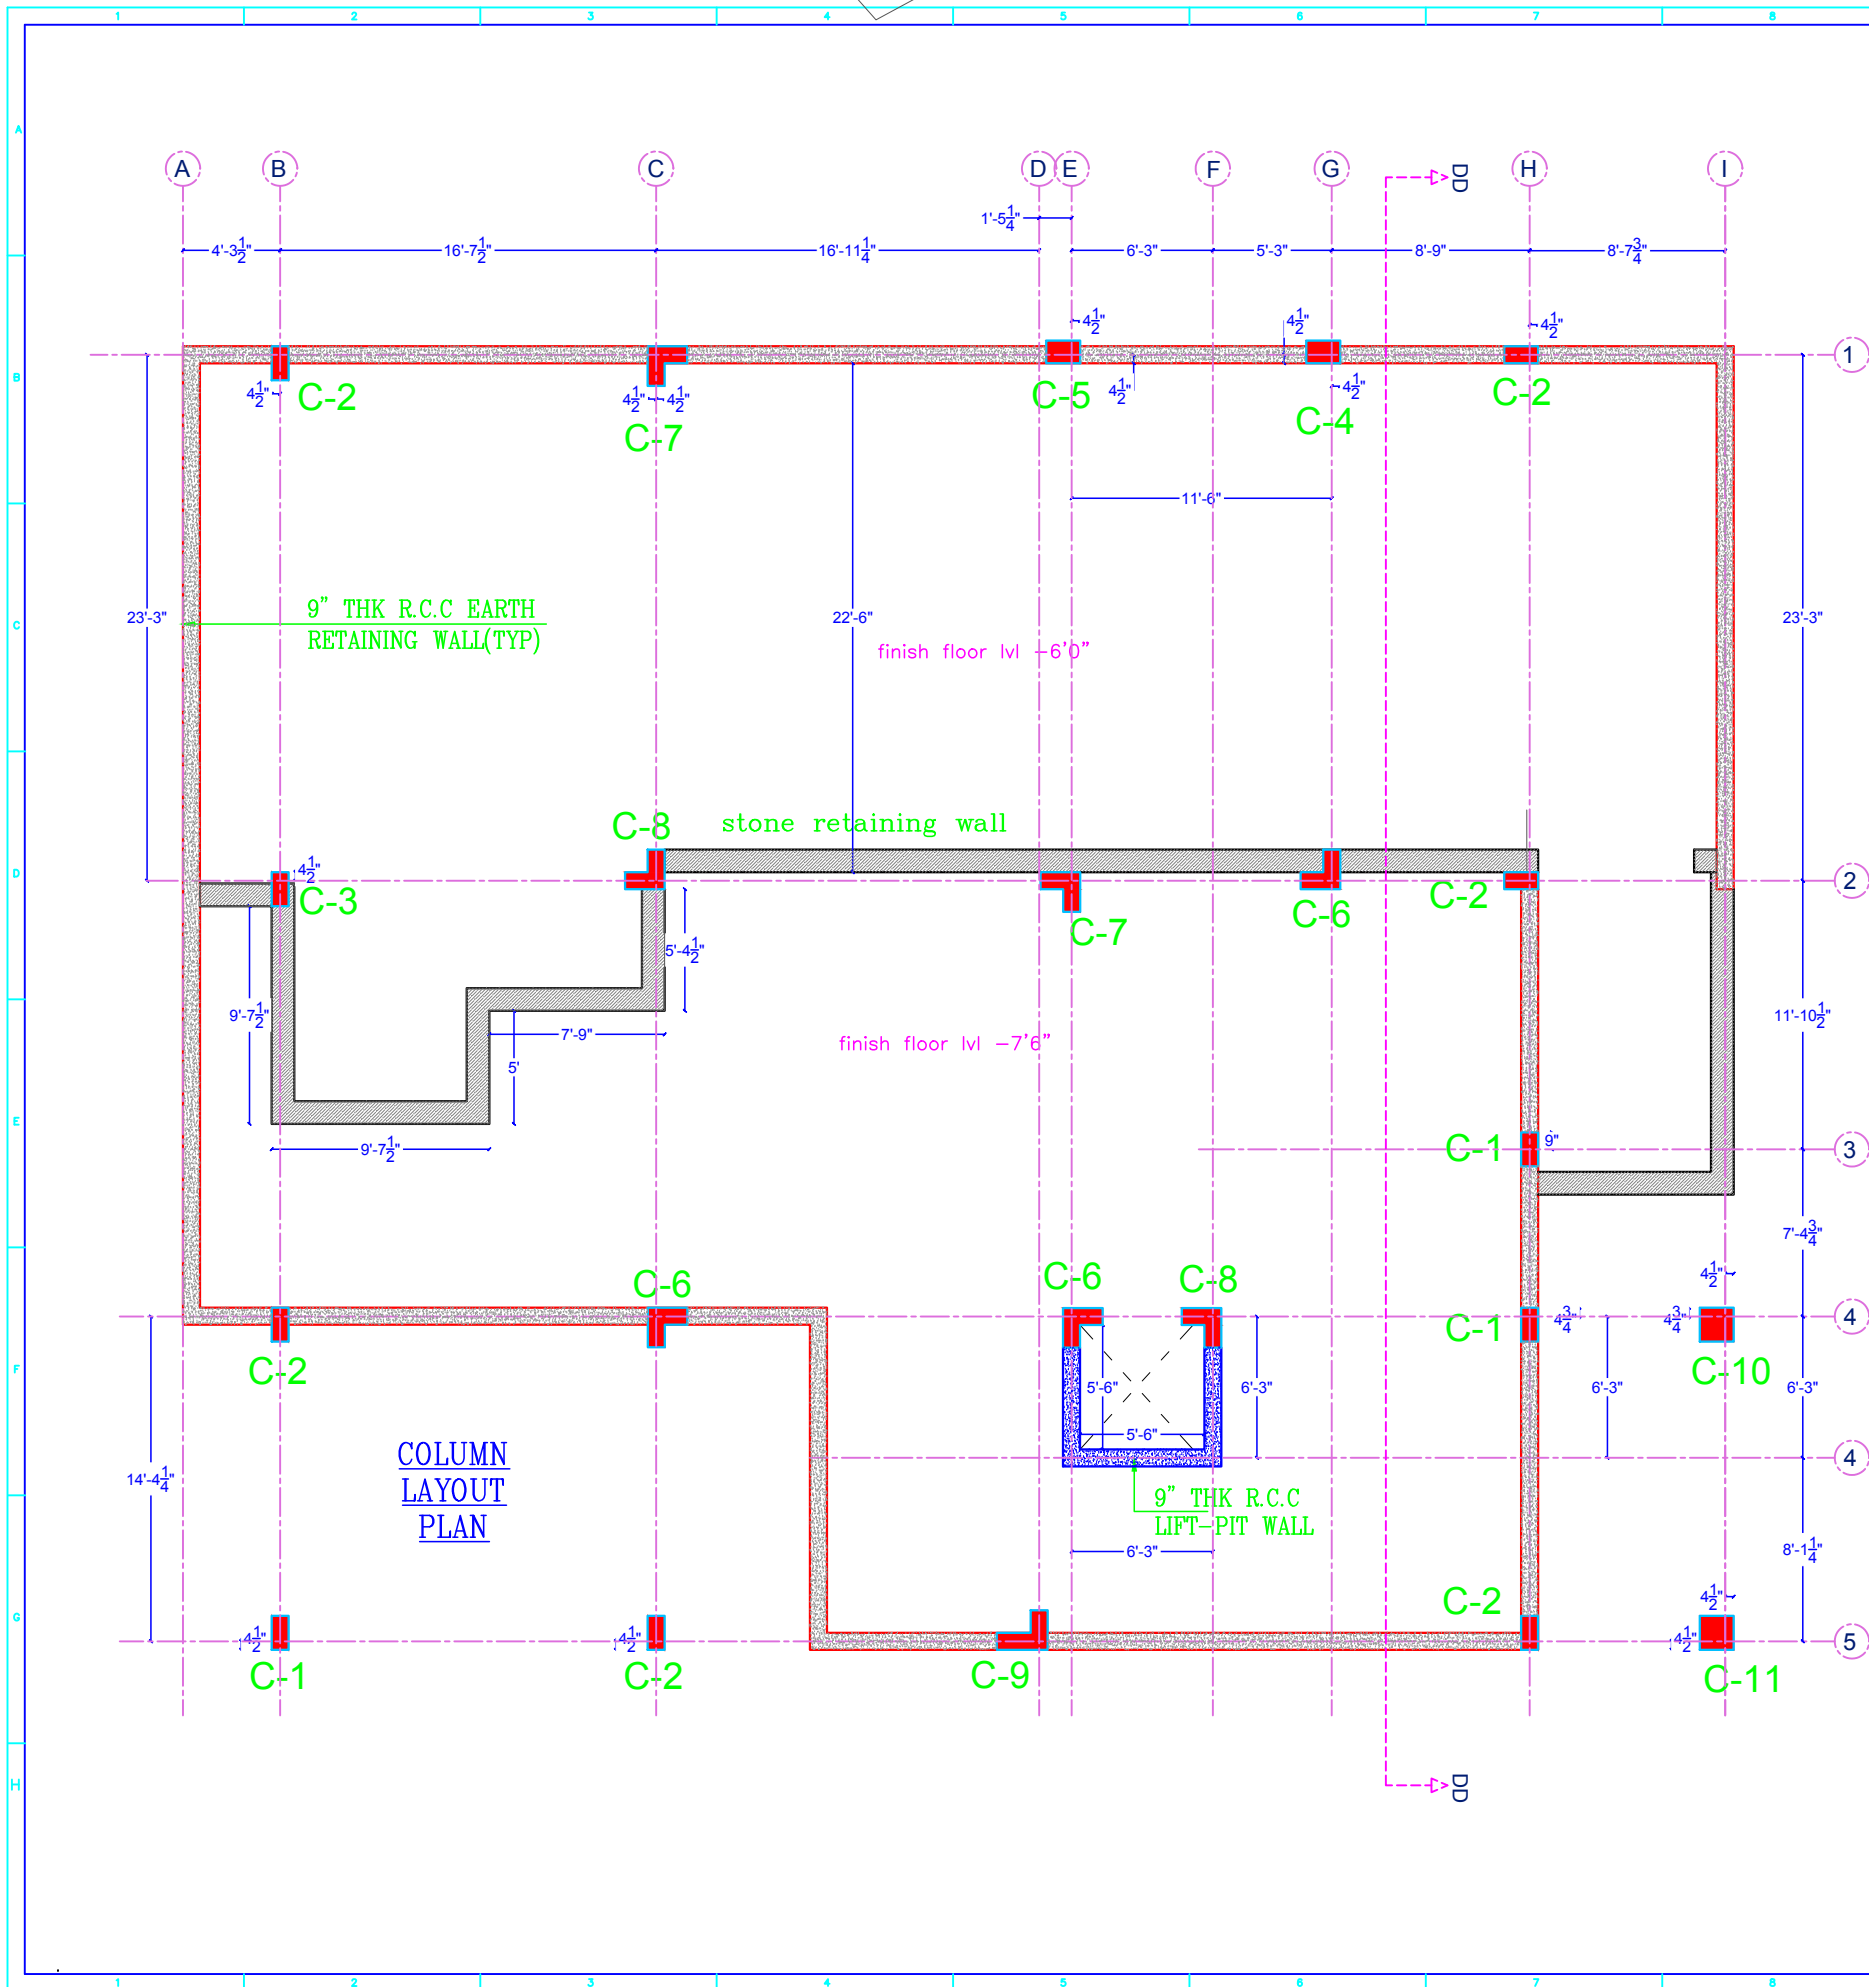

DO NOT SCALE. ASK, IF IN DOUBT

NOTES:-

- ALL DIMENSIONS ARE IN FEET-INCHES (U.N.O)
- CONCRETE GRADE M25 SHALL BE USED FOR ALL RCC WORK (U.N.O)
- READ THIS DRG. IN CONJ. WITH ARCHITECTURAL DRG.
- ALL REINFORCEMENT STEEL BARS SHALL BE H.Y.S.D BARS OF GRADE Fe:500D CONFORMING TO I.S 1786 LAT.
- MINIMUM LAP LENGTH OF BARS SHALL BE 50xD. LAPS IN BARS SHALL BE STAGGERED SUCH THAT NOT MORE THAN 50% OF BARS ARE LAPPED AT ANY ONE SECTION.
- CLEAR COVER TO MAIN REINFORCEMENTS SHALL BE AS FOLLOWS:-

a) FOUNDATION : 2" = 50 mm

b) COLUMNS : 1.5" = 40 mm

c) BEAMS : 1" = 25 mm
- SAFE BEARING CAPACITY OF SOIL HAS BEEN TAKEN AS 15 TON/SQM AT SPECIFIED DEPTH AS/ARCH.
- FOUNDATION HAS BEEN DESIGNED AS/ ARCH.
- DO NOT SCALE THE DRG. READ ONLY WRITTEN DIMENSION.
- ALL WALLS EQ TO OR MORE THAN 9" THK IN ARC PLAN MAY BE CONSIDERED AS LOAD BEARING WALL.

ALL
RCC
M-25

REVI. NO.	REVISION DATE.	REVISED ITEMS
R1	09.01.2018	
R2	11.01.2018	

DRAWING NO.

AB/WR/S/A1-r1

PROJECT

PROPOSED RESIDENCE FOR
ABHISHEK JI
AT JAIPUR (RAJ.)

STR.CONSULTANT :

BANSAL & ASSOCIATES
(CONSULTING STRUCTURAL ENGINEERS)
263/842, SECTOR-26
PRATAP NAGAR, JAIPUR(RAJ.)-302033
TEL/FAX : 0141-5145778
(M) : +91-9166874068
Email : bansalpank@gmail.com

ARCHITECTS

NEERAV GUPTA
CA/2009/44766
L-1, KRISHNA MARG, C-SCHEME,
JAIPUR (302001), RAJASTHAN.PH.0141-2360825
E-Mail-architect_neeravgupta@yahoo.com

TITLE

FOUNDATION & COLUMN DETAIL

DRAWN BY	YSB	PROJECT NO.	24/18	REVISION	R2
CHKD. BY	P.B.				
SCALE	AS SHOWN				
DATE	06.01.2018	DRAWING NO.:-			
DRG. TYPE	WORKING				
JOB CODE		F-01 OF 03			