



DETAIL A

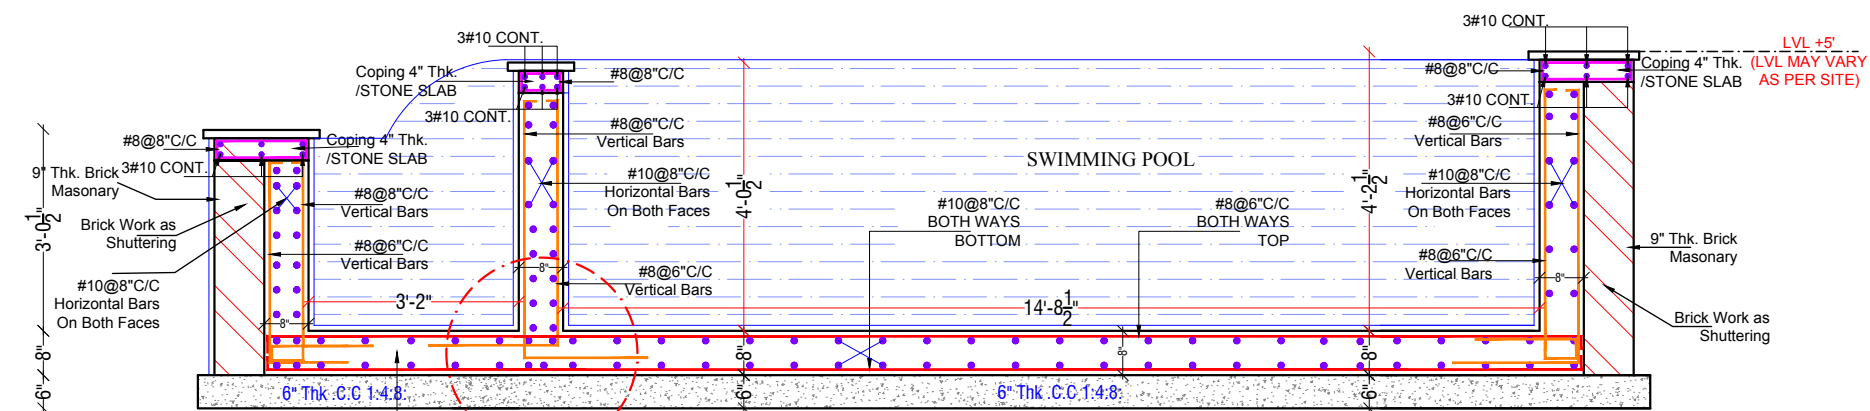

SECTION AA

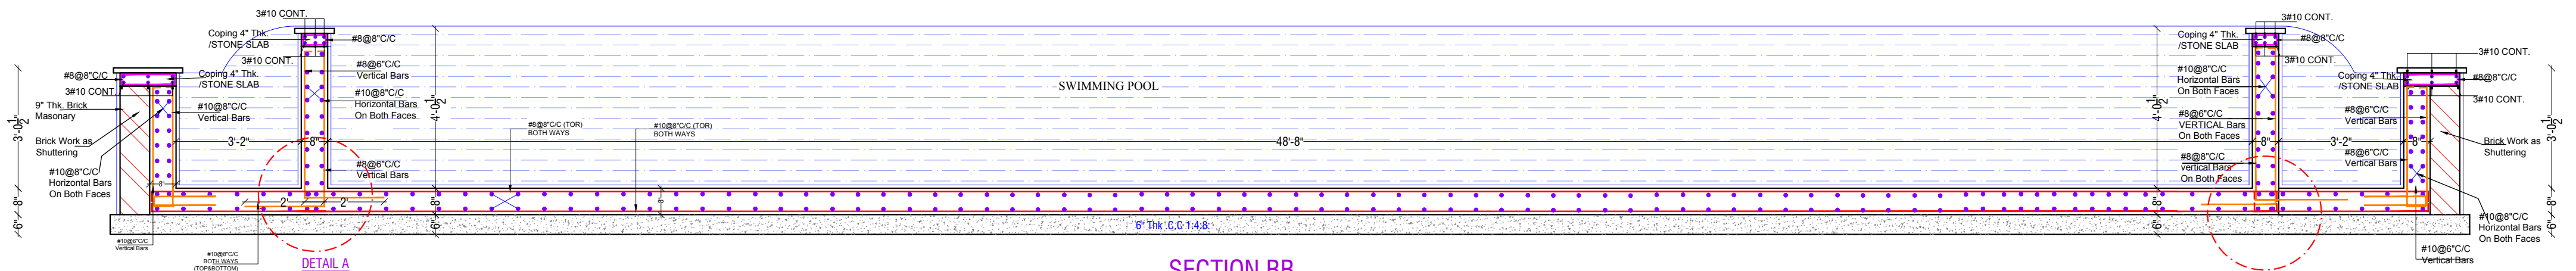

SECTION BB  
SWIMMING POOL STRUCTURE

DETAIL A

MARKS:

NOTES:

\* PLEASE DO NOT SCALE ANY DRAWING, ONLY WRITTEN DIMENSIONS ARE TO BE FOLLOWED.  
\* ALL SETTINGS OUT COLUMNS, WALLS, DIMENSION AND LEVELS SHALL BE READ IN CONSTRUCTION  
\* WITH STRUCTURAL AND M&E DRAWINGS  
\* FOR ALL OPENINGS, CUTOUTS, DROPS, SUMPS, PITS, PLEASE REFER CONSULTANTS DRAWINGS TO BE CONFIRMED BY ARCHITECTS/ ENGINEER INCHARGE

REVISION:

REV.	DATE	DESCRIPTION

PROJECT:

CLARK JAWAI  
KOTHAR, PALI

ARCHITECT:

NEERAV GUPTA  
CA/2009/44766

L-1, KRISHNA MARG, C- SCHEME,  
JAIPUR (302001), RAJASTHAN.  
PH.0141-2360825 E-Mail-ravigupta\_15@yahoo.com

DRAWING TITLE:

SWIMMING POOL  
STRUCTURE & LAYOUT

DRAWN BY:

RISHABH

SCALE:

NTS

DATE:

30/08/2019

CHECKED BY:

NEERAV

NORTH:

—

DRAWING NO.:

8