


FOR POLE MOUNTED TRANSFORMER 5'-0\"/>

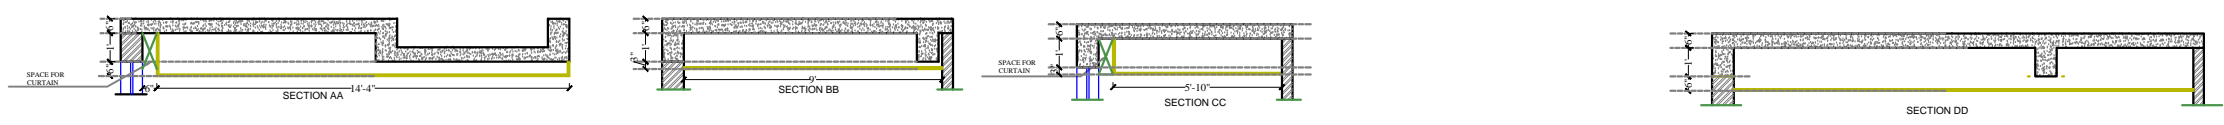

ARCHITECT: NEERAV GUPTA CA/2009/44766 L-1, KRISHNA MARG, C-SCHEME, JAPUR (302001), RAJASTHAN, PH.0141-2368825 E-Mail: architect_neeravgupta@yahoo.com		
PROJECT: HOTEL CLARKS		
DRAWING TITLE: ARCHITECTURAL FALSE CEILING GROUND FLOOR		
DRAWN BY: DEEPIKA	SCALE: N.T.S	DATE: 9-04-2019
CHECKED BY: NEERAV GUPTA		DRAWING NO.:
<small>NOTES: THE COPYRIGHT AND PROPERTY OF THIS DESIGN AND DRAWING BELONGS TO BANI BANSAL Gupta, IT MUST NOT BE COPIED OR REPRODUCED IN ANY MANNER WITHOUT THE WRITTEN CONSENT. A LEGAL ACTION AS PER LAW MAY BE ENTITLED AGAINST THE OFFENDER.</small>		