
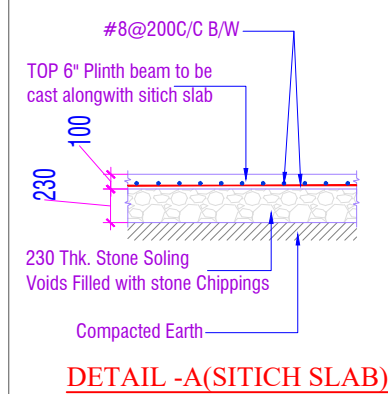
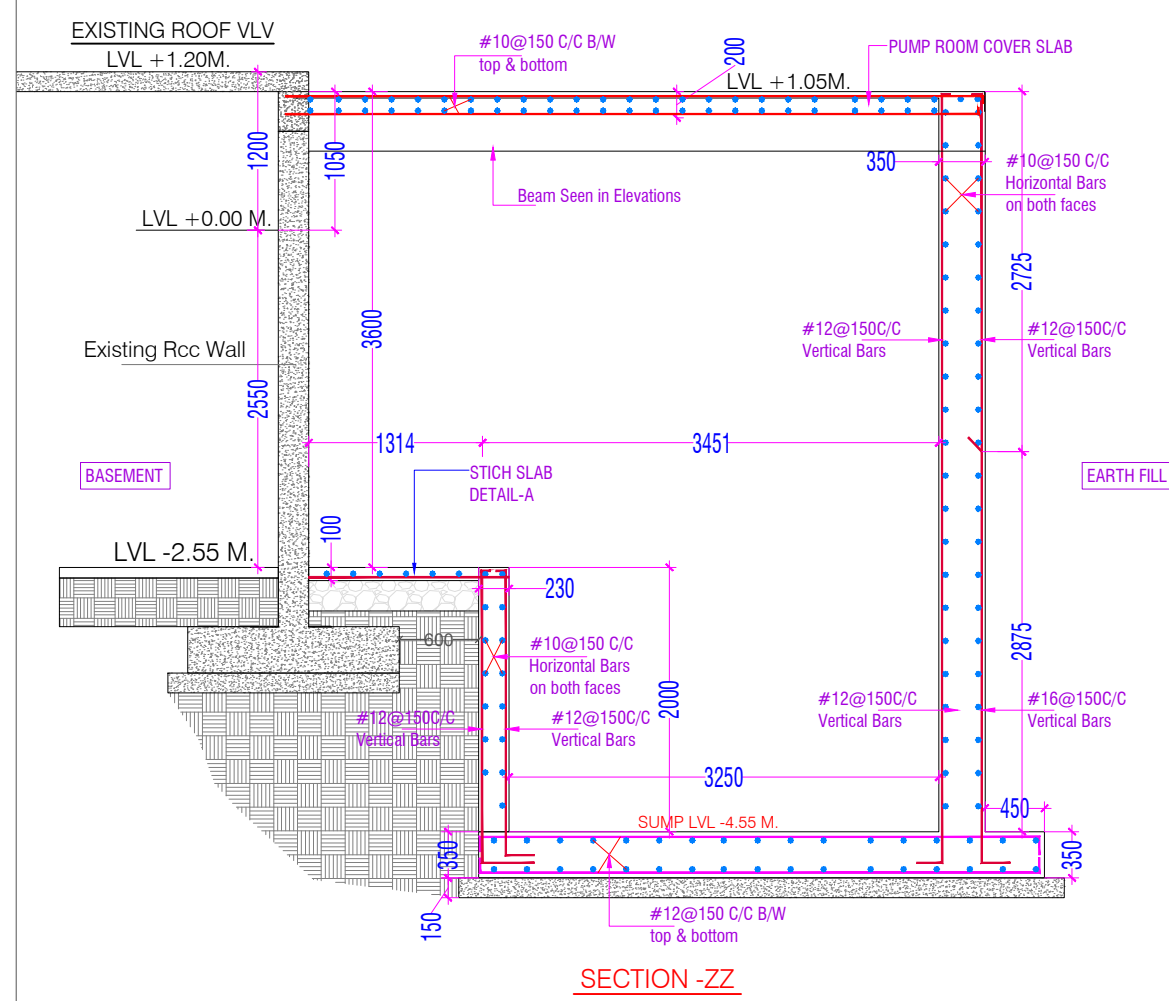
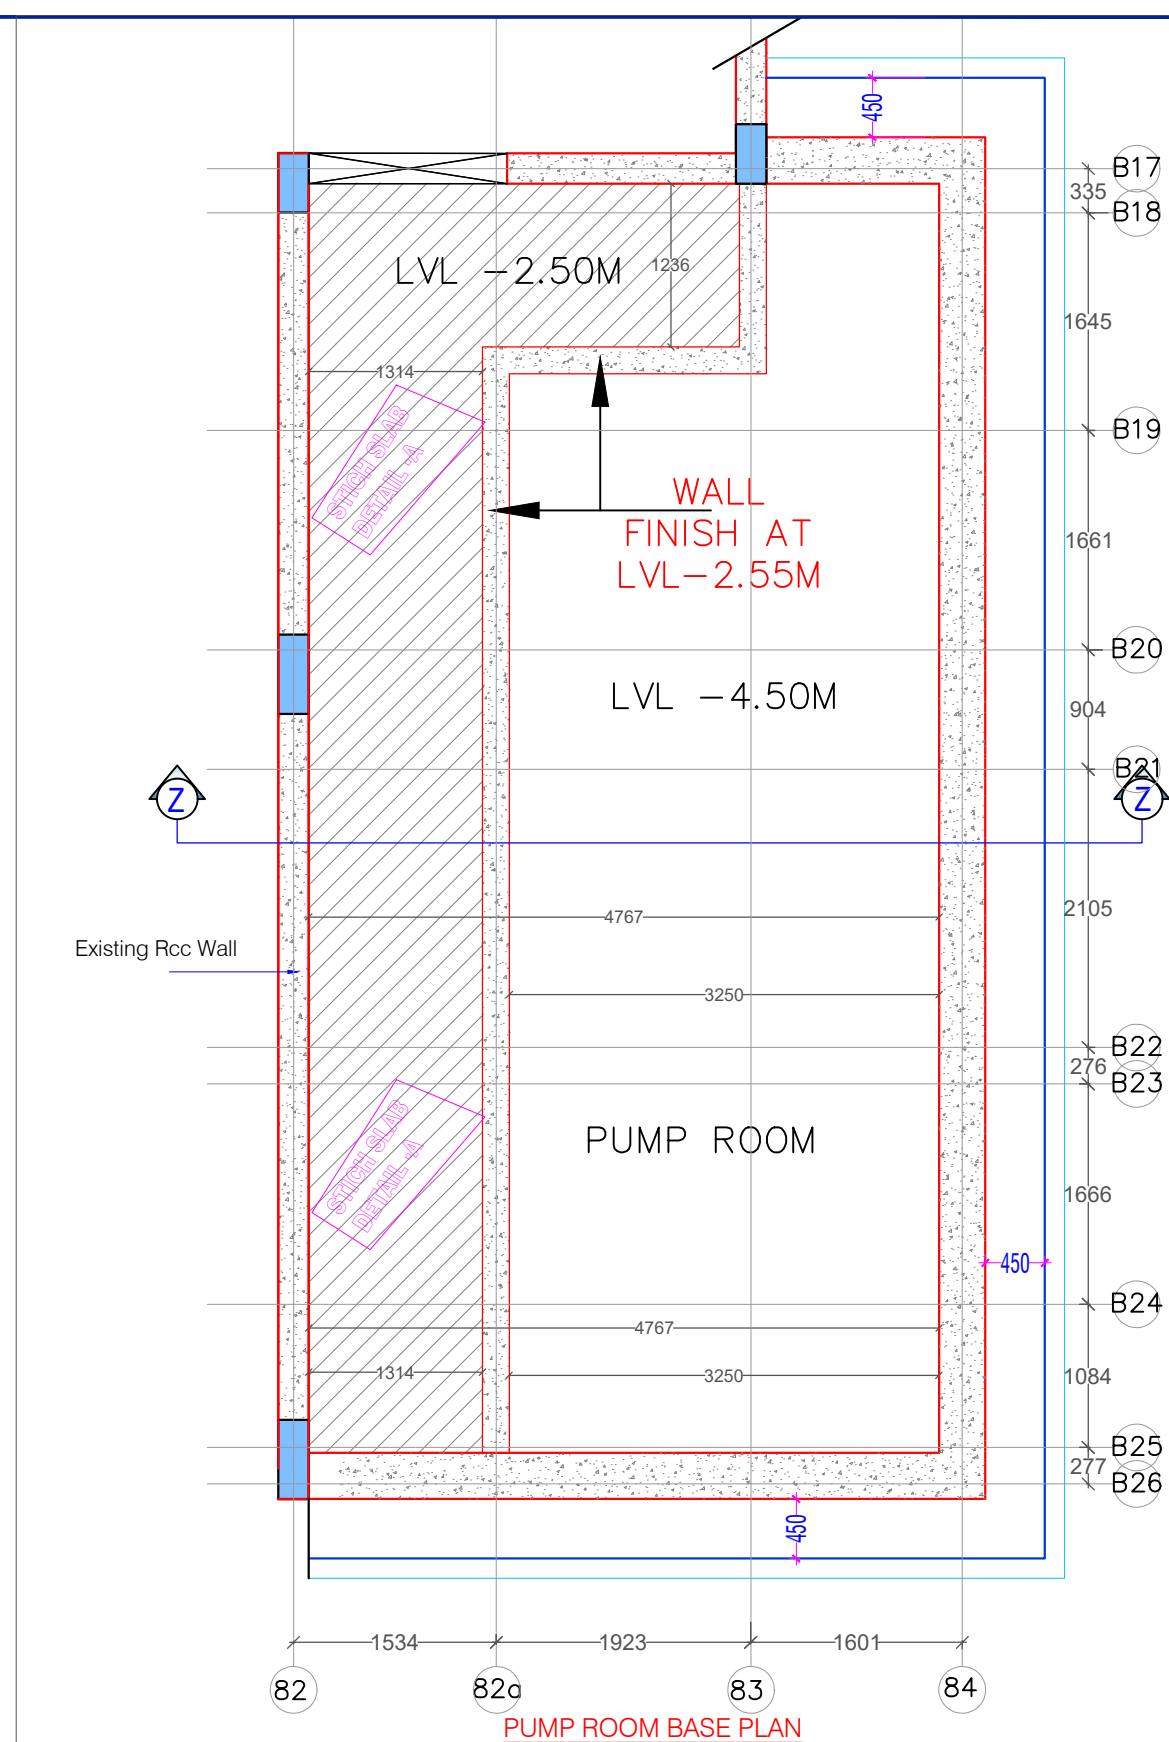


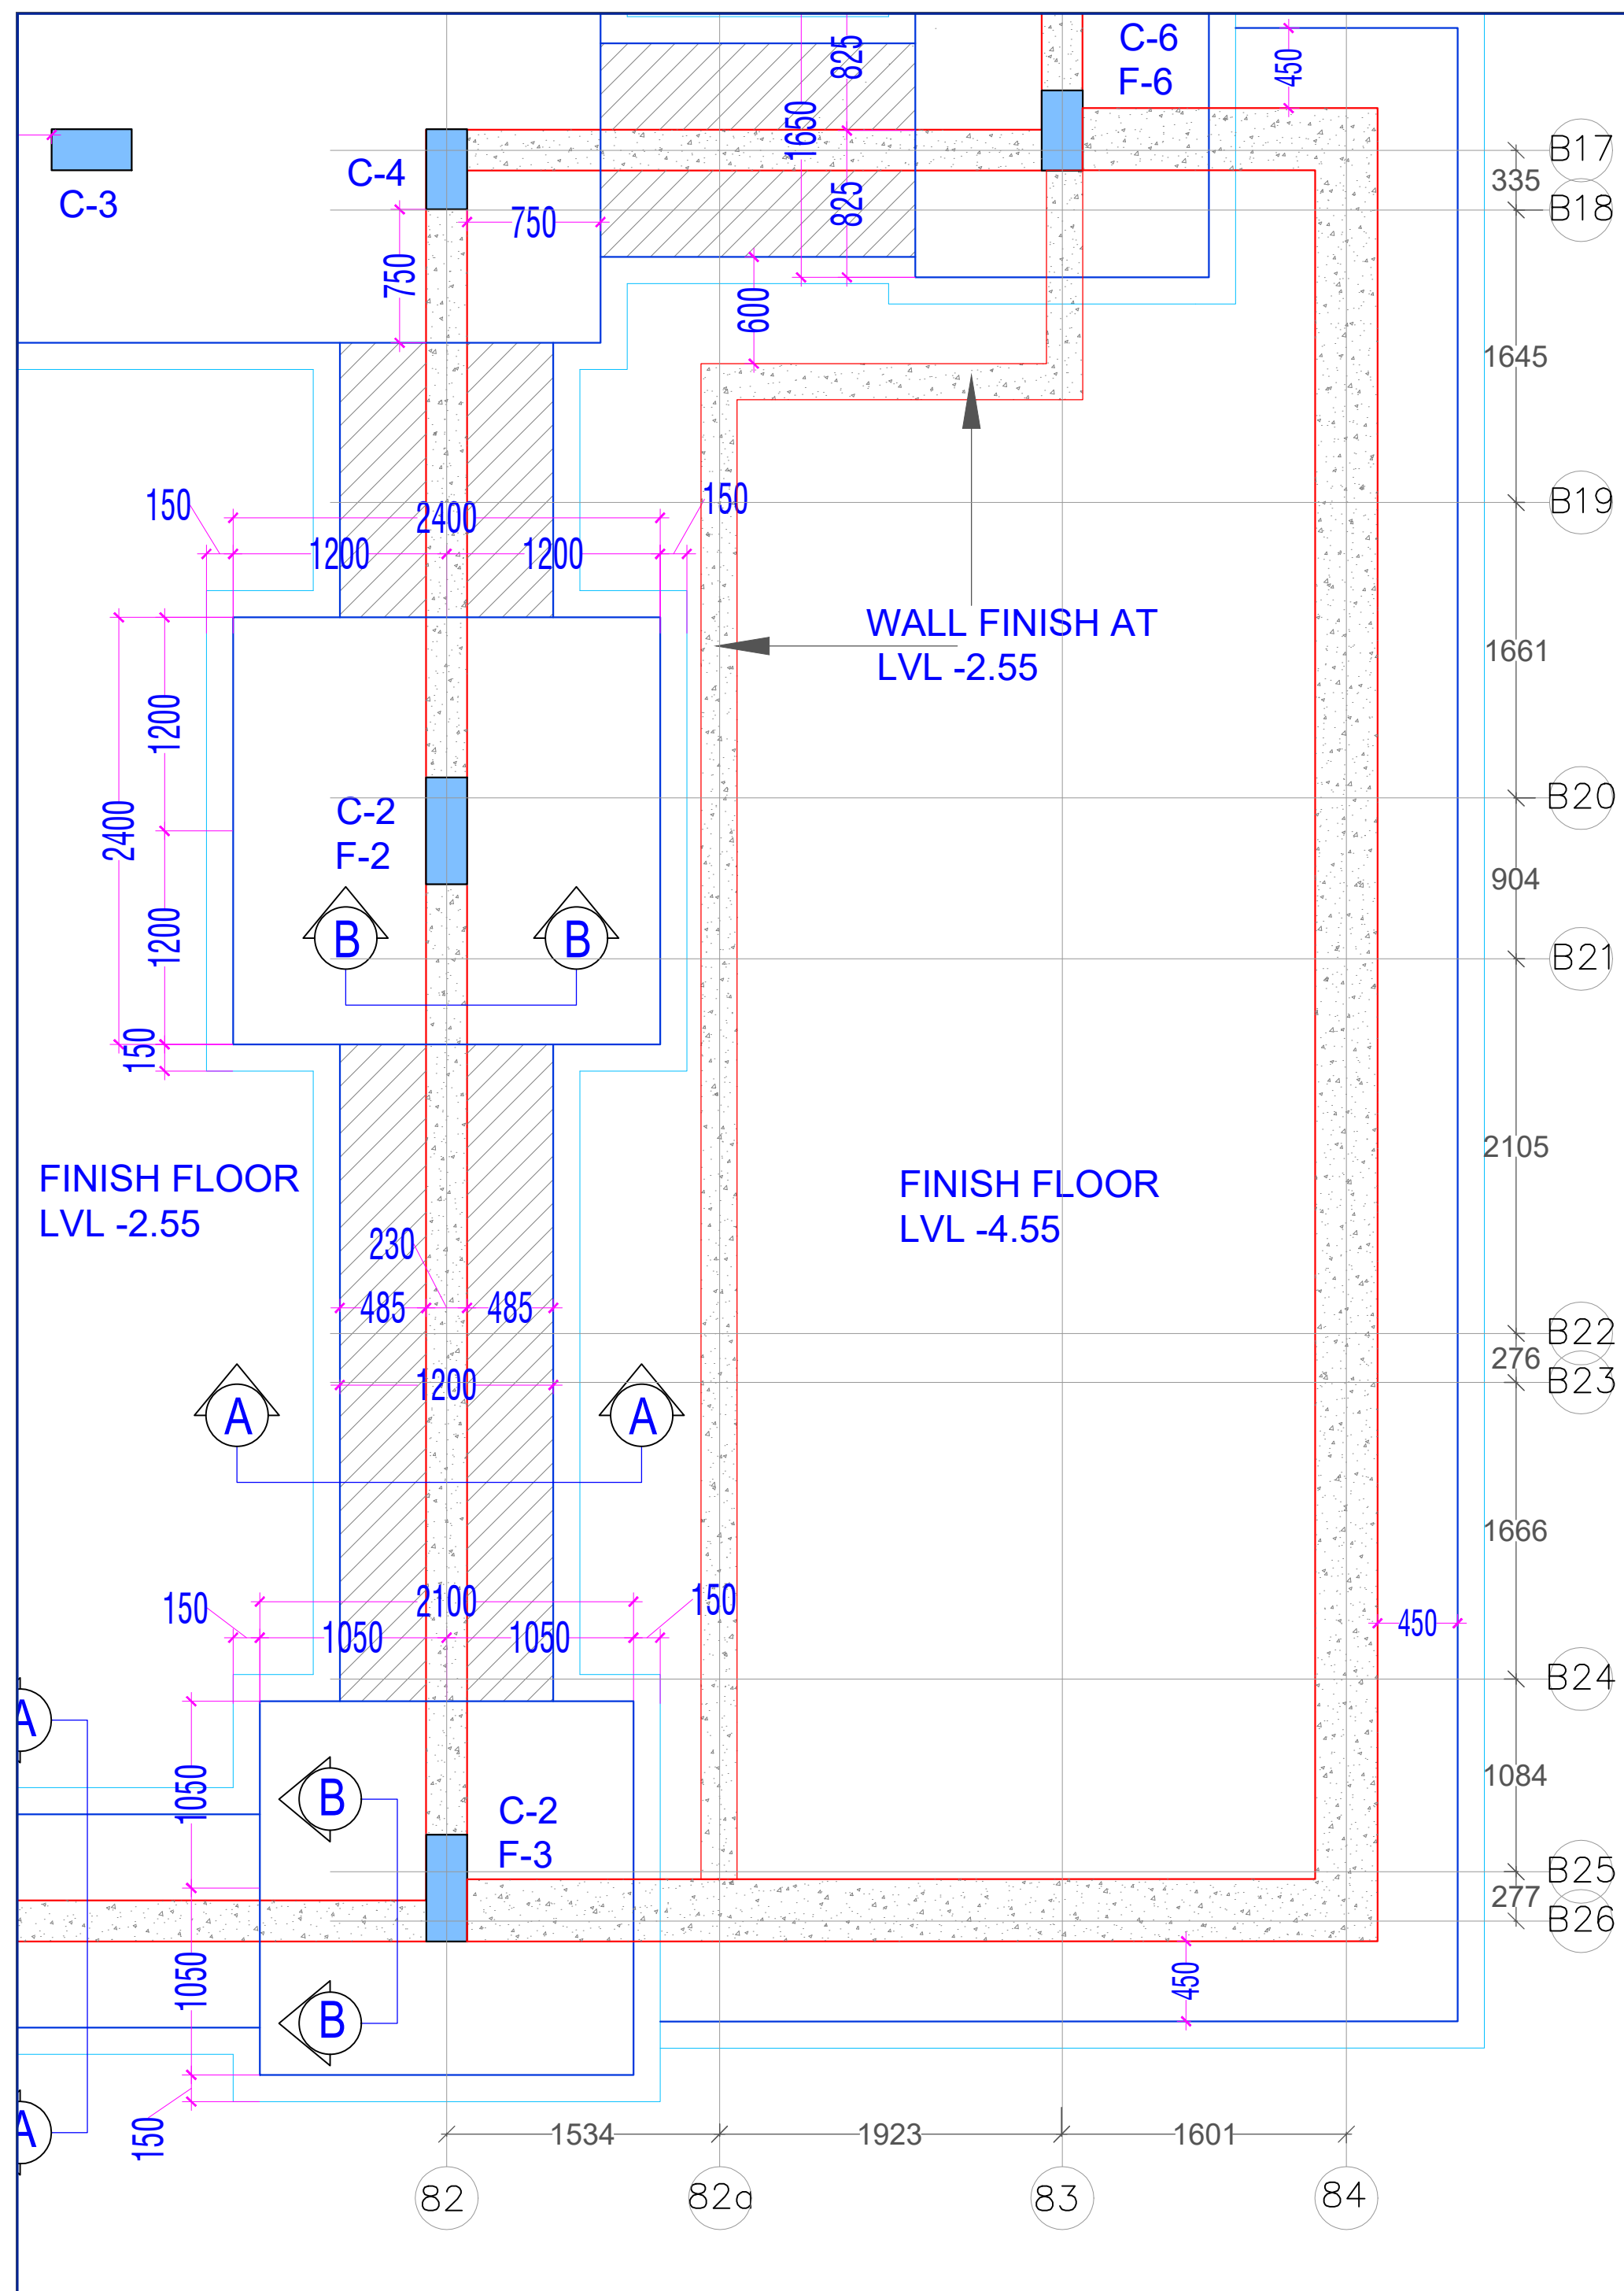

ARCHITECT: RAVI KUMAR GUPTA CA/83/7739 L-1, KRISHNA MARG, C- SCHEME, JAIPUR (302001), RAJASTHAN, PH.0141-2360825 E-Mail: architect_raavikumar@yahoo.com							
<u>PROJECT:</u> RESORTS OF MAJESTICS CHAMBER <u>LOCATION:</u> JAIPUR							
<u>DRAWING TITLE :</u> BLOCK - C BASEMENT FLOOR PUMP ROOM DETAIL -4.5'							
<table border="1" style="width: 100%; border-collapse: collapse;"> <tr> <td style="width: 25%; padding: 5px;"> DRAWN BY: JITENDRA SINGH </td> <td style="width: 25%; padding: 5px;"> SCALE: N.T.S </td> <td style="width: 25%; padding: 5px;"> DATE: 23-11-19 </td> <td style="width: 25%; padding: 5px;"> NORTH </td> </tr> </table>				DRAWN BY: JITENDRA SINGH	SCALE: N.T.S	DATE: 23-11-19	NORTH
DRAWN BY: JITENDRA SINGH	SCALE: N.T.S	DATE: 23-11-19	NORTH				
<table border="1" style="width: 100%; border-collapse: collapse;"> <tr> <td style="width: 50%; padding: 5px;"> CHECKED BY: NEERAJ </td> <td style="width: 50%; padding: 5px;"> DRAWING NO. AM/BK-C/BF/ST/9 </td> </tr> </table>				CHECKED BY: NEERAJ	DRAWING NO. AM/BK-C/BF/ST/9		
CHECKED BY: NEERAJ	DRAWING NO. AM/BK-C/BF/ST/9						
NOTE: THE COPYRIGHT AND PROPERTY OF THIS DESIGN AND DRAWING BELONGS TO RAVI KUMAR GUPTA. IT SHALL NOT BE COPIED OR REPRODUCED IN ANY MANNER WITHOUT THEIR WRITTEN CONSENT. A LEGAL ACTION AS PER LAW MAY BE TAKEN AGAINST THE VIOLATORS.							