


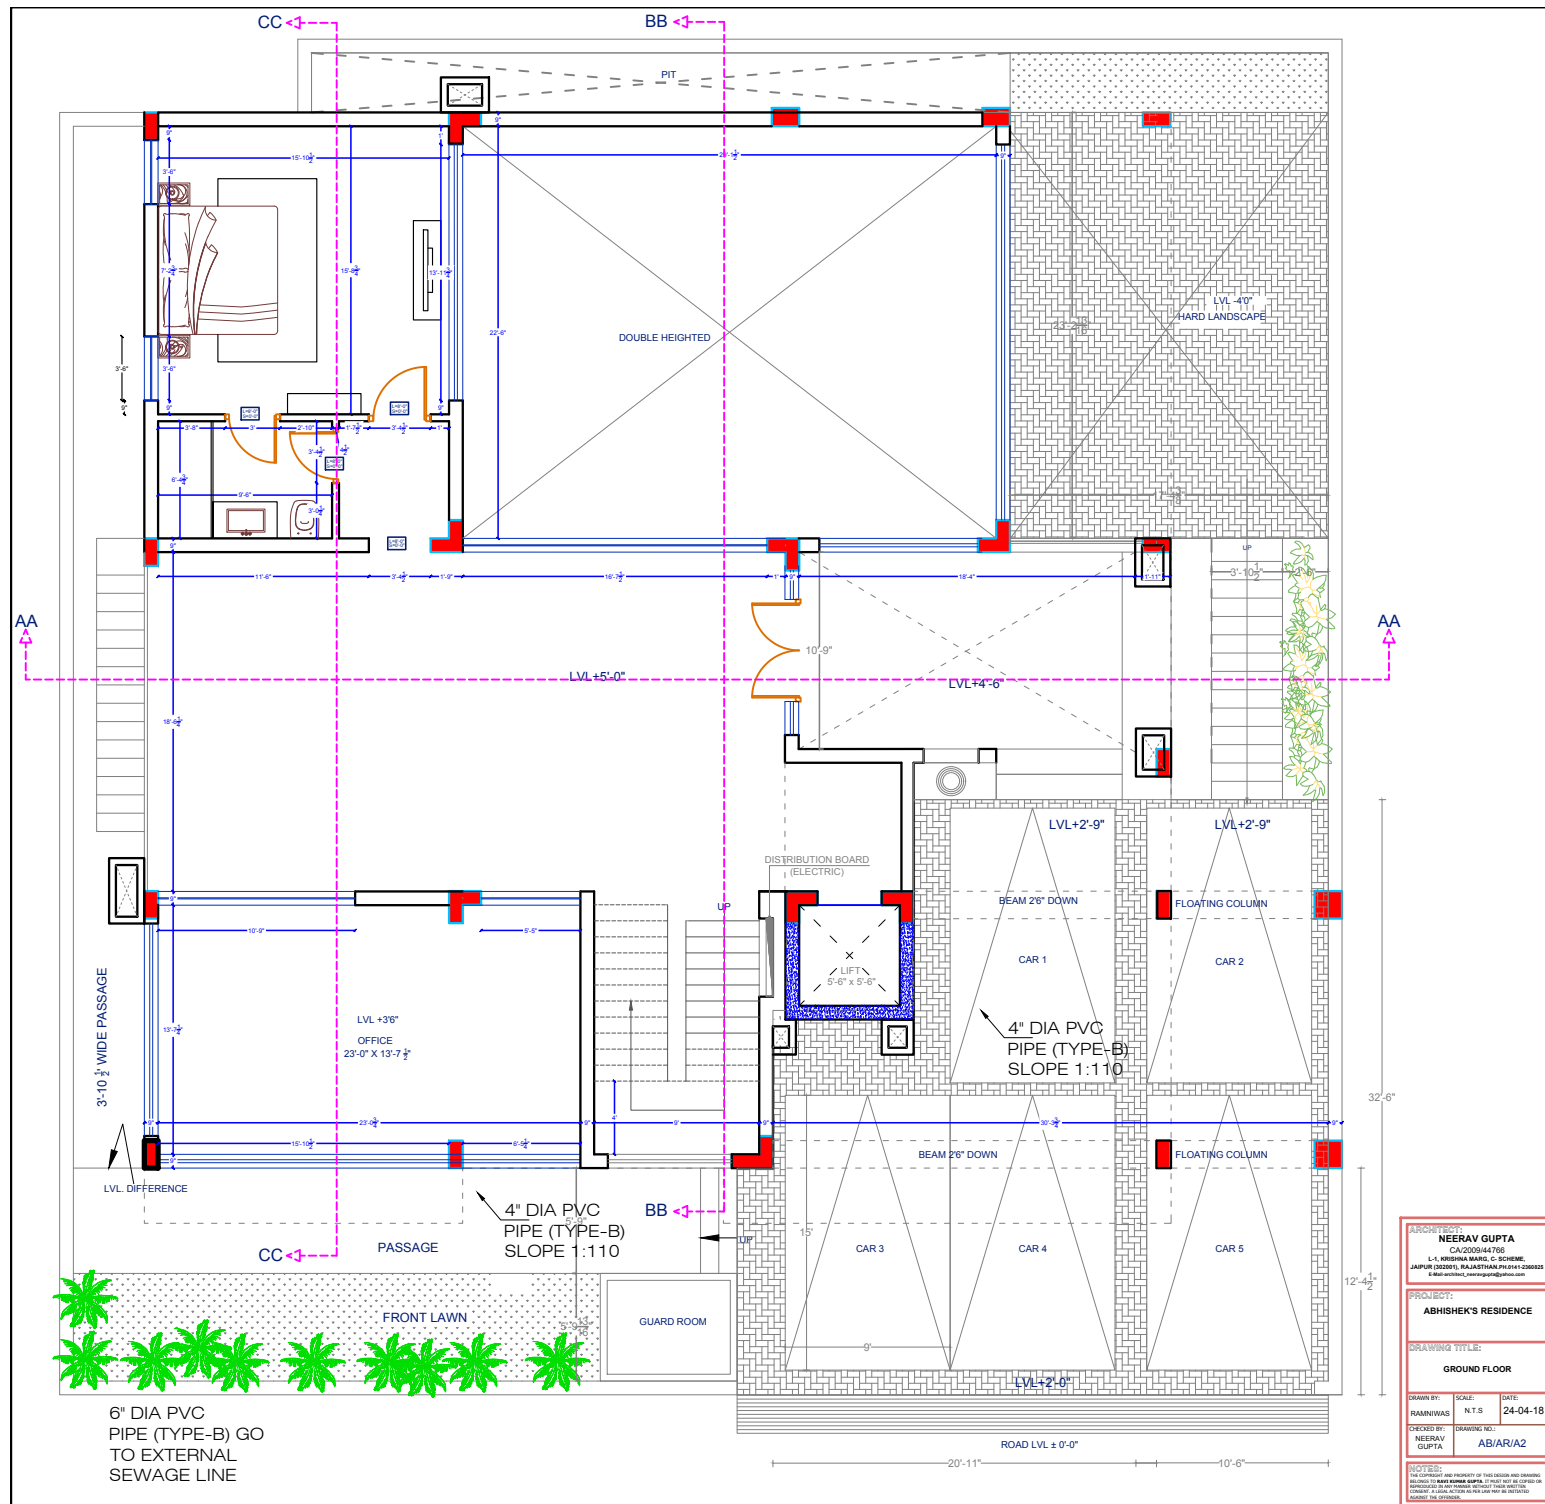

ARCHITECT:		
NEERAV GUPTA		
CA/2020/14765		
L-1, KRISHNA NAGAR, C. SCHEME,		
JAPPUR (2020)1, RAJASTHAN PIN 304113		
E-mail: neerav_gupta@yahoo.co.in		
PROJECT:		
ABHISHEK'S RESIDENCE		
DRAWING TITLE:		
GROUND FLOOR		
DRAWN BY:	SCALE:	DATE:
RAMNIVAS	N.T.S	24-04-18
CHECKED BY:	DRAWING NO.:	
NEERAV GUPTA	AB/AR/A2	
NOTES:		
THE COPYRIGHT AND PROPERTY OF THIS DESIGN AND DRAWING		
RESIDES TO THE ARCHITECT. IT IS NOT TO BE REPRODUCED OR		
COPYIED IN ANY MANNER WITHOUT THE WRITTEN CONSENT OF THE ARCHITECT.		