

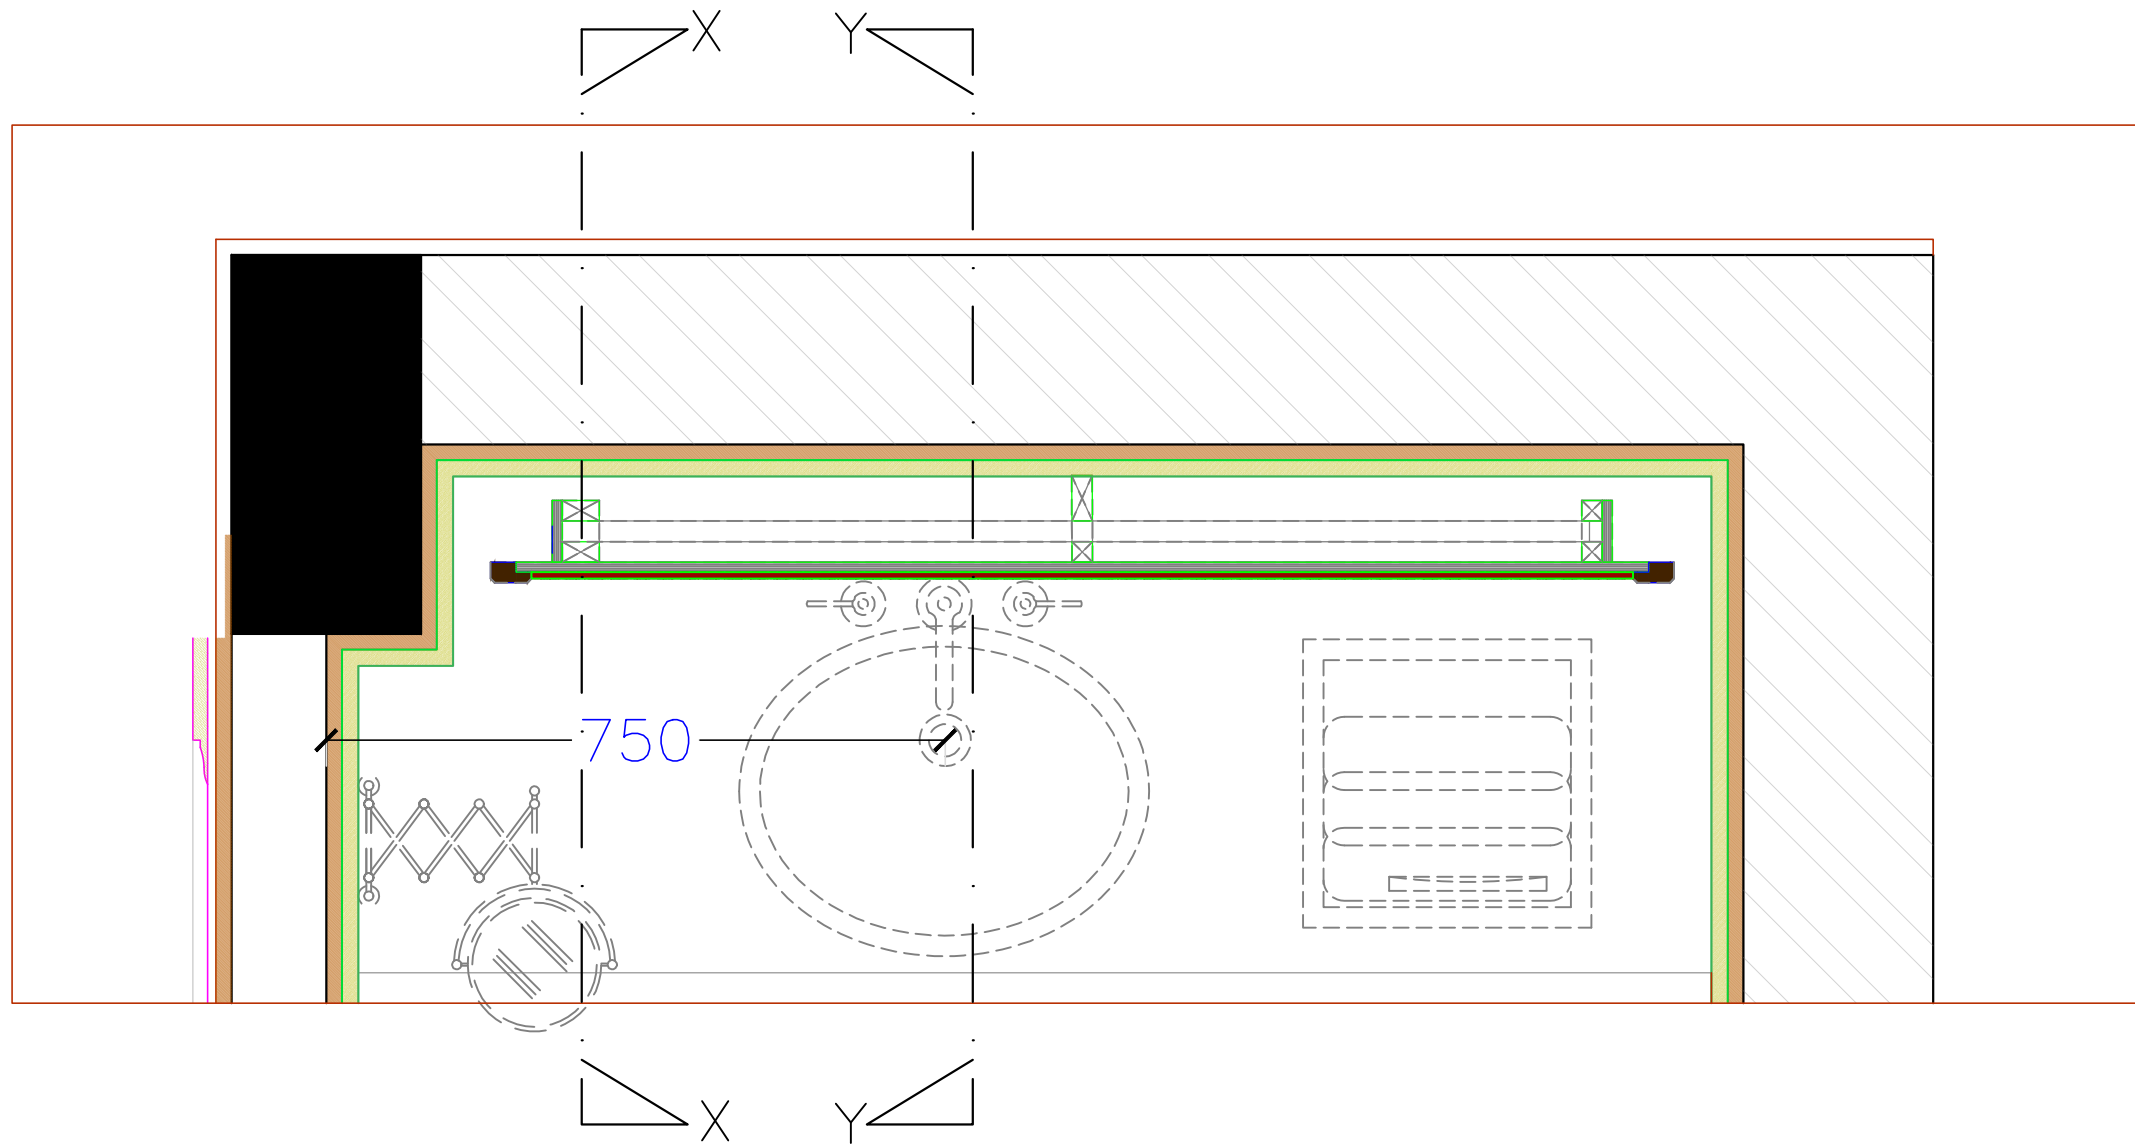


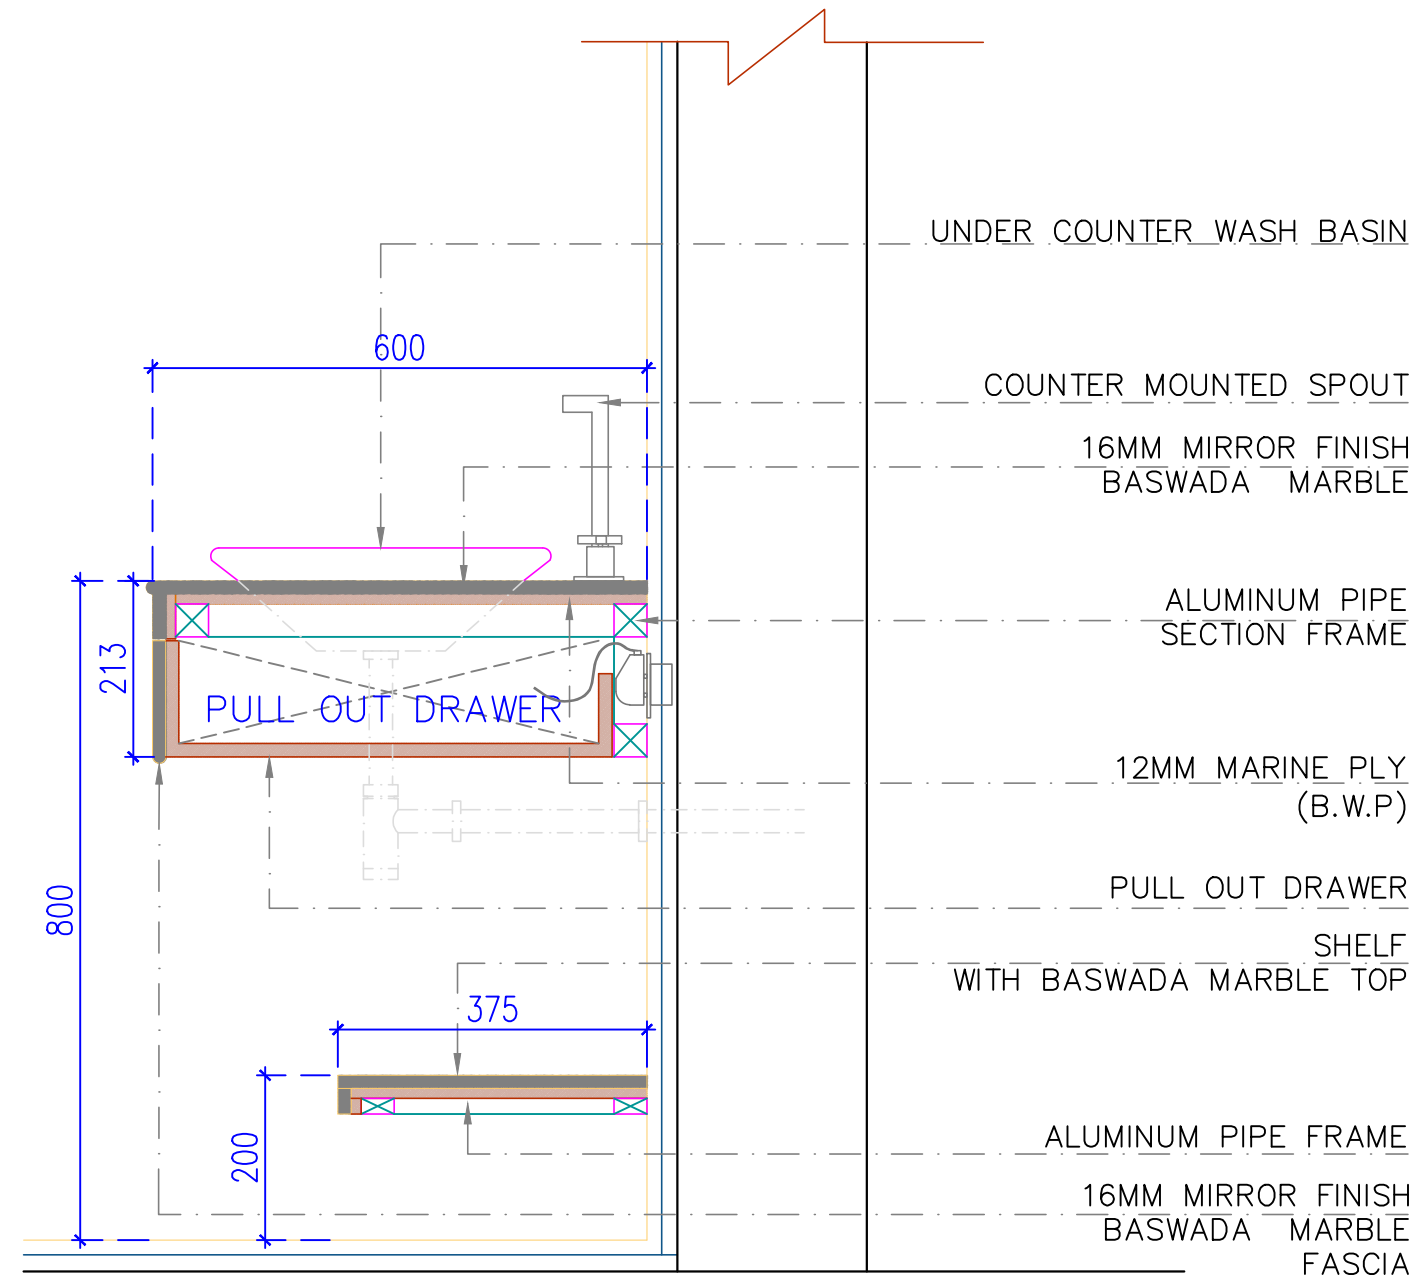

3MM GROVE IN STONE
AT DRAWER OPENING LVL

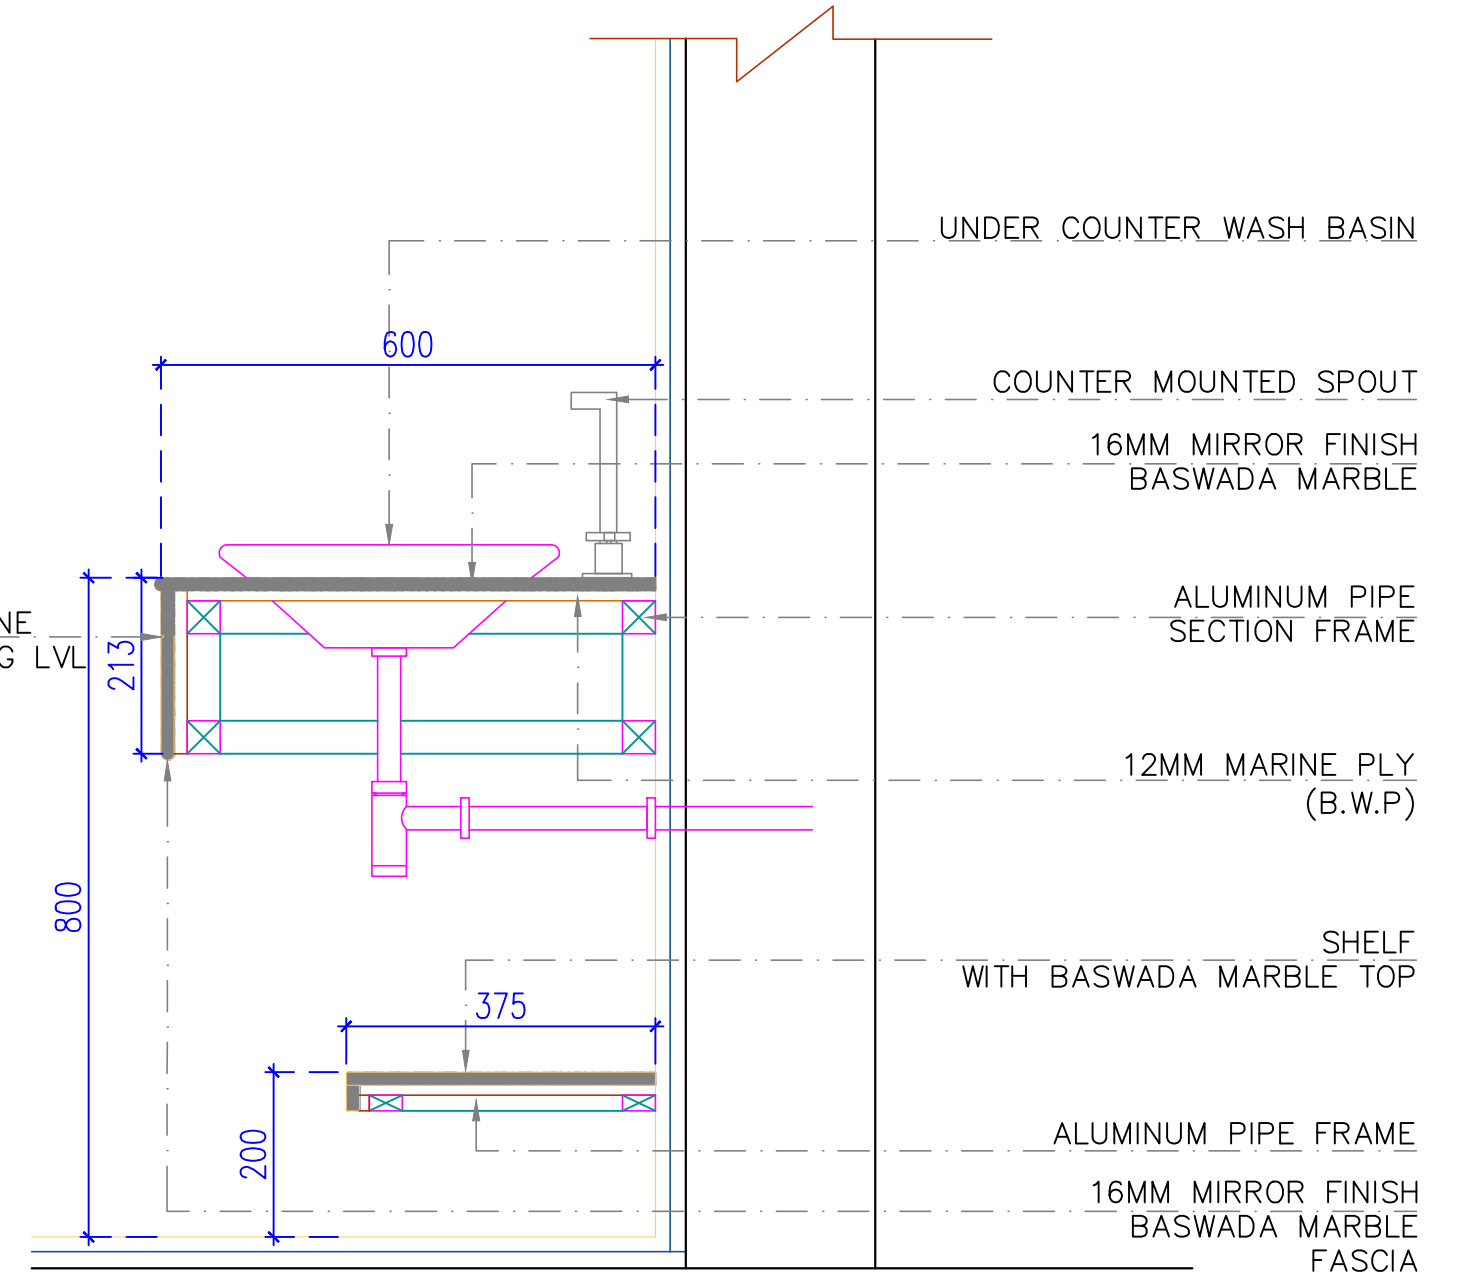

ARCHITECT: RAVI KUMAR GUPTA CA/83/7739 L-1, KRISHNA MARG, C-SCHEME, JAIPUR (302001), RAJASTHAN, PH:0141-2360825 E-Mail: archedev@gmail.com, www.rkguptaarchitect.com			
PROJECT: RESORTS OF MAKERS CHAMBER			
LOCATION: JAIPUR			
DRAWING TITLE : KING ROOM TYPE 1 TOILET COUNTER DETAIL			
DRAWN BY: DEEPIKA	SCALE: N.T.S	DATE: 22-01-20	NORTH:
CHECKED BY: NEERAV GUPTA	DRAWING NO. G/R/M/TOI/8		
NOTE: ALL DIMENSIONS AND PROPERTIES OF THIS SECTION AND DRAWING BELONGS TO RAVI KUMAR GUPTA. IT MUST NOT BE COPIED OR REPRODUCED IN ANY MANNER. THIS WRITING, CONCEPT, A DESIGN, ACTION AND FIRST LAW MAY BE VIOLATED AGAINST THE OFFENDER.			