


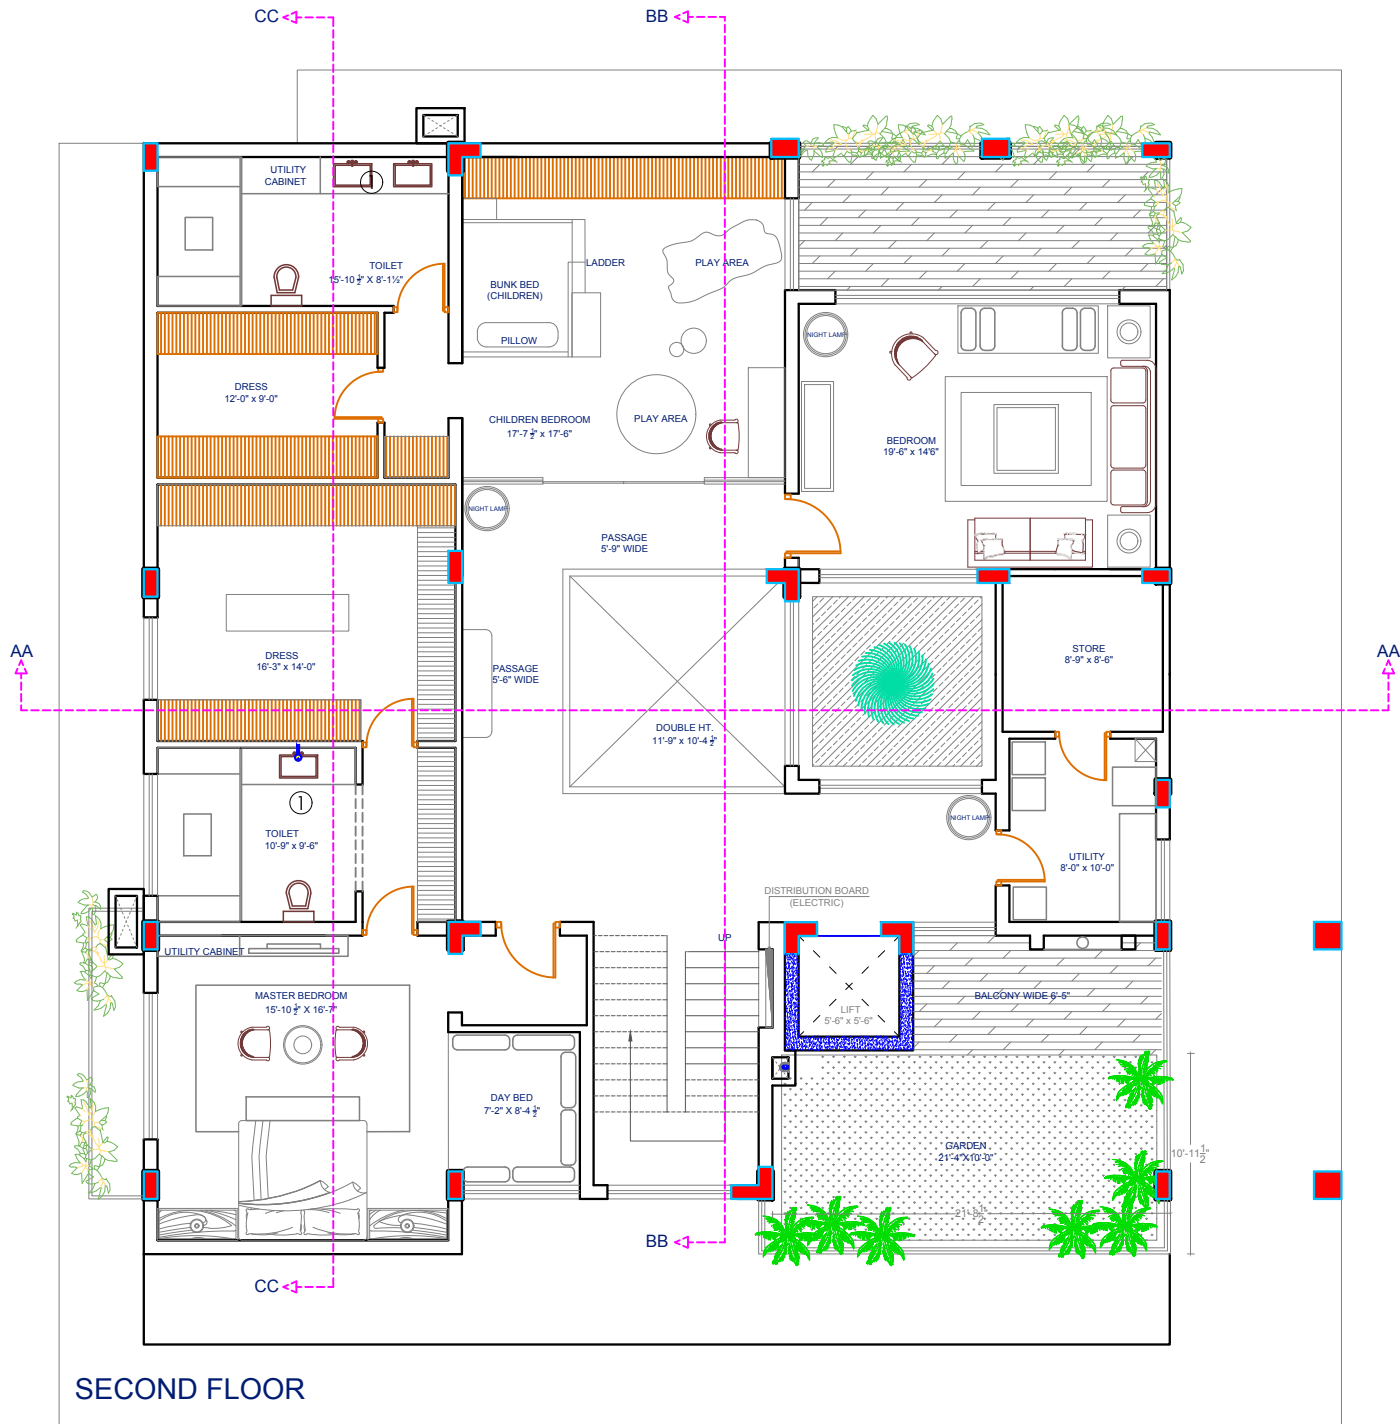

SECOND FLOOR

ARCHITECT: NEERAV GUPTA CA2203044705 L-1, KRISHNA MARG, C-Scheme, JAIPUR (20201), RAJASTHAN (INDIA) 368002 neerav@neeravgupta.com			
PROJECT: ABHISHEK'S RESIDENCE			
DRAWING TITLE: SECOND FLOOR			
DRAWN BY: RAMINWAS	SCALE: N.T.S	DATE: 24-04-18	
CHECKED BY: NEERAV GUPTA	DRAWING NO.: AB/AR/A4		
NOTES: THE COPYRIGHT AND PROPERTY OF THIS DESIGN AND DRAWING BELONGS TO NEERAV GUPTA. IT IS NOT TO BE REPRODUCED OR TRANSMITTED IN ANY FORM OR BY ANY MEANS, ELECTRONIC OR MECHANICAL, INCLUDING PHOTOCOPYING, RECORDING, OR BY ANY INFORMATION STORAGE AND RETRIEVAL SYSTEM, WITHOUT THE WRITTEN PERMISSION OF THE ARCHITECT.			