
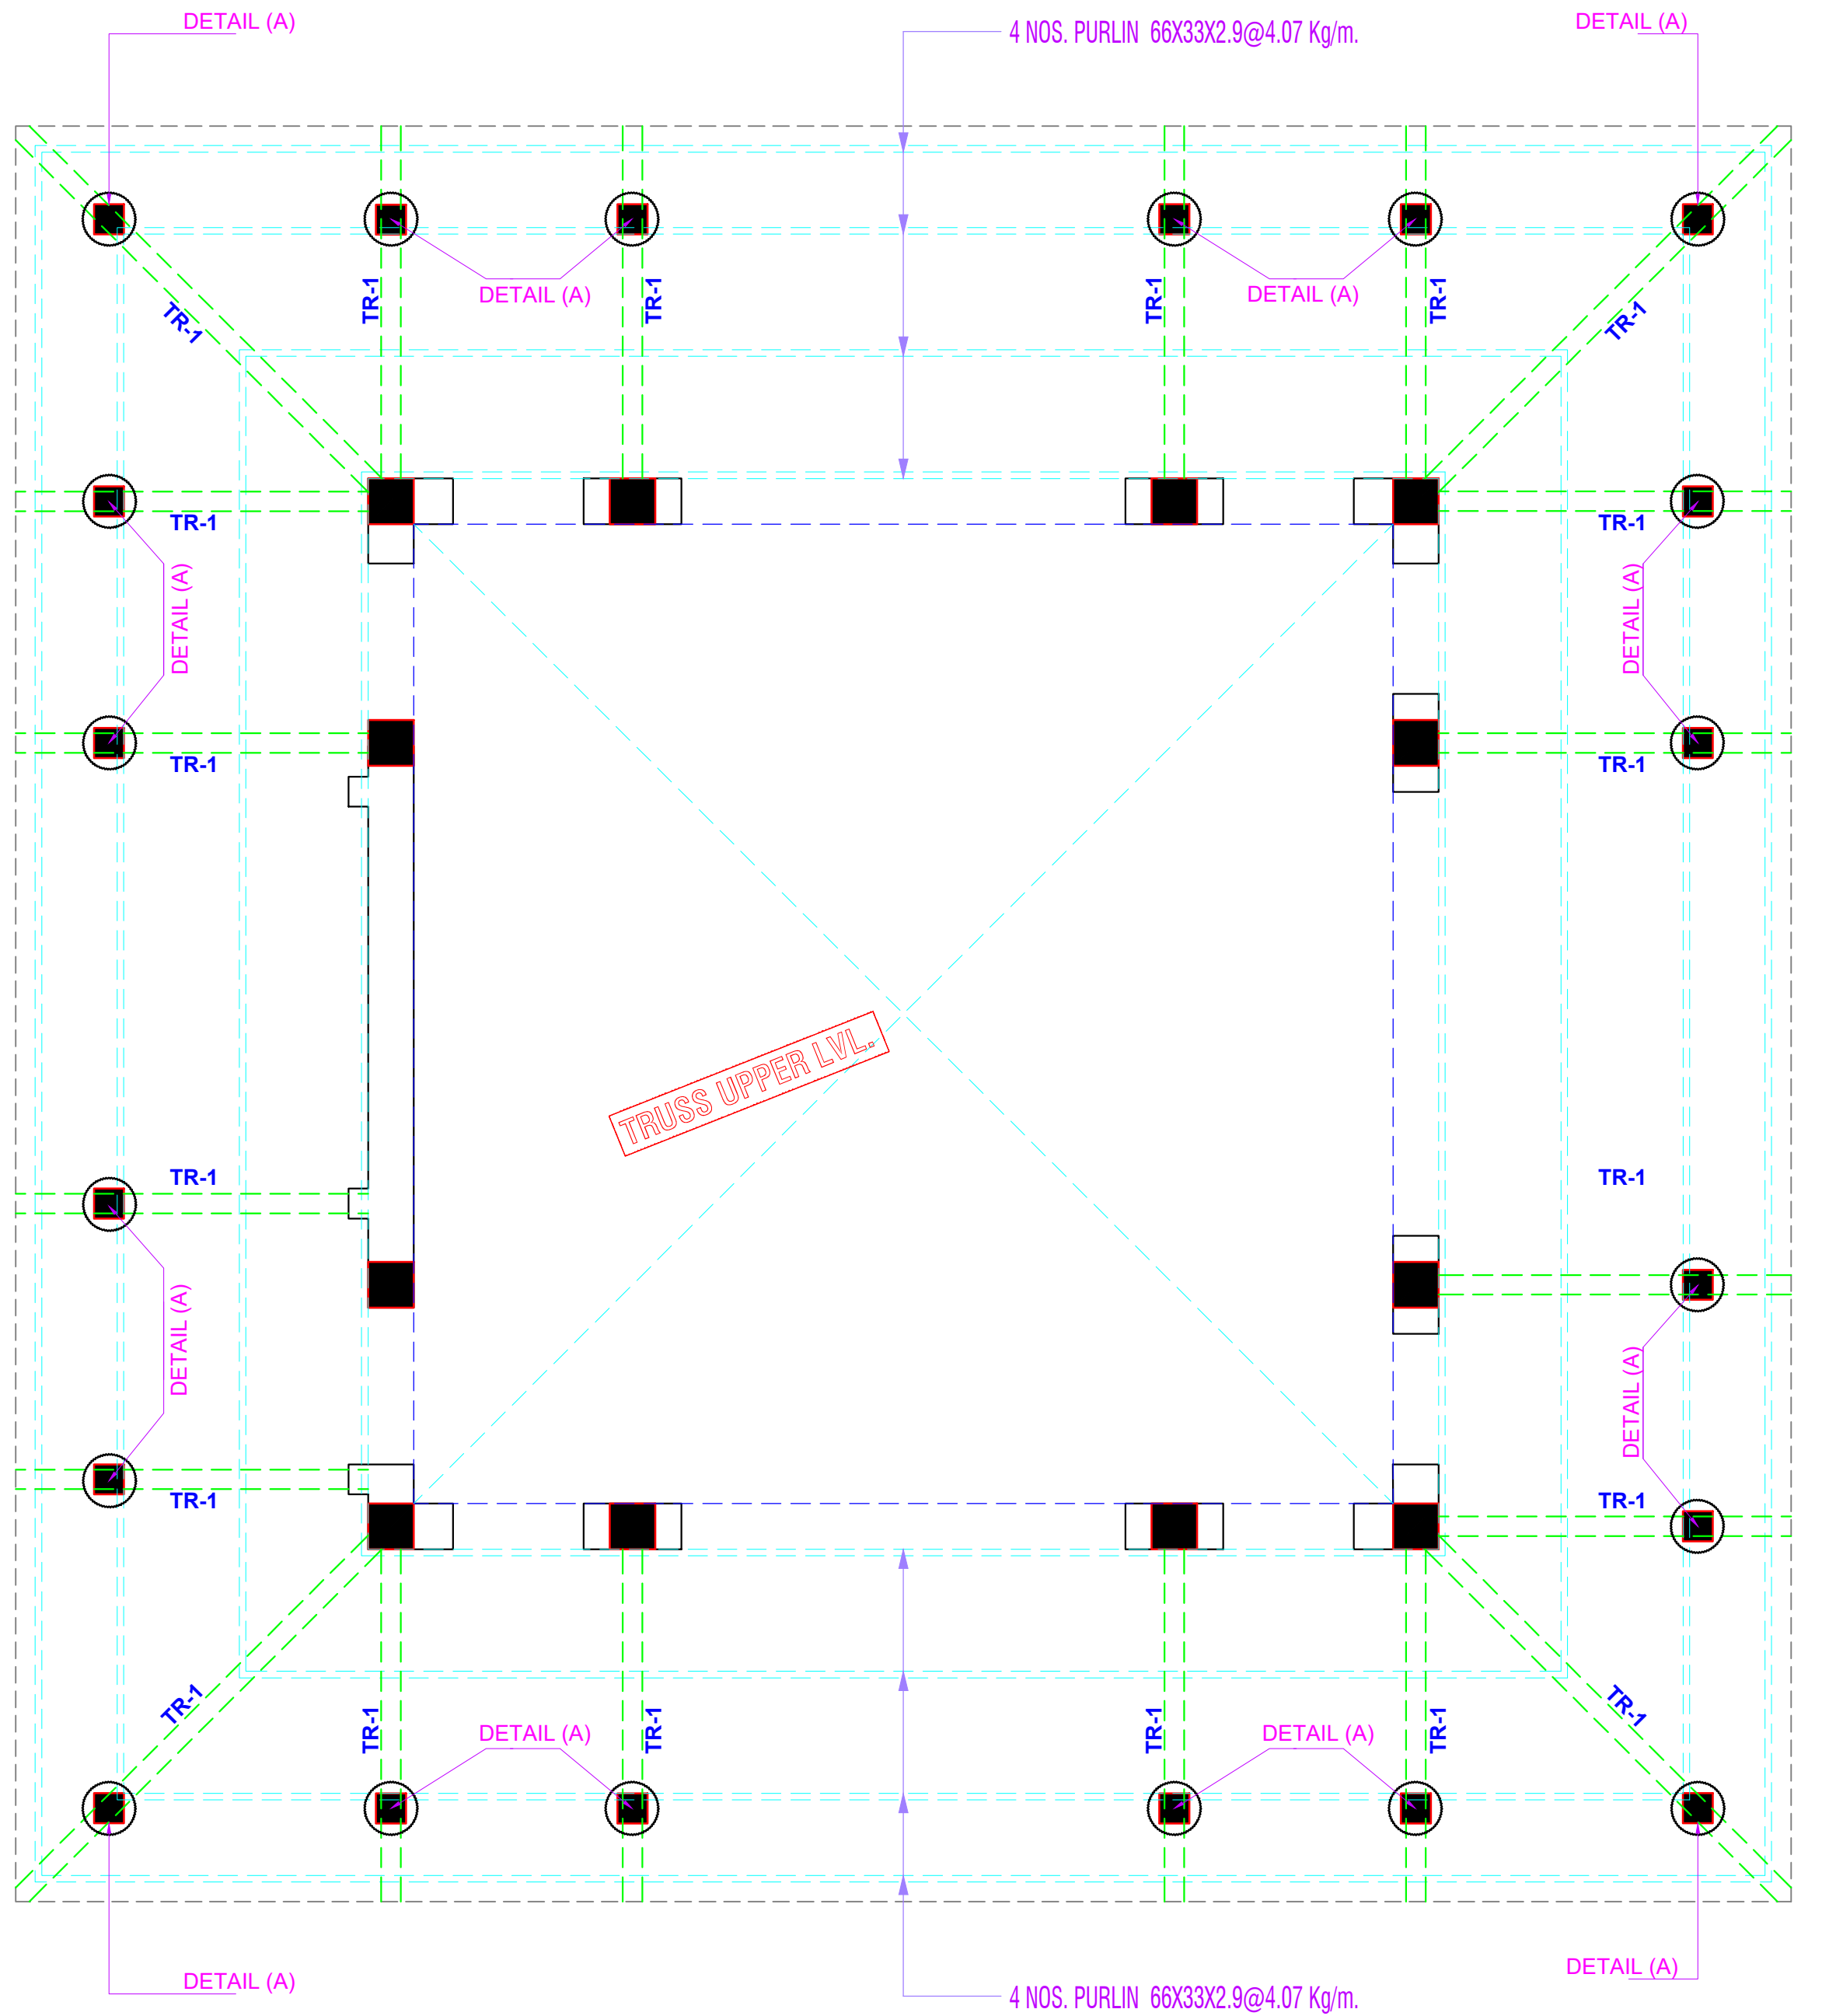
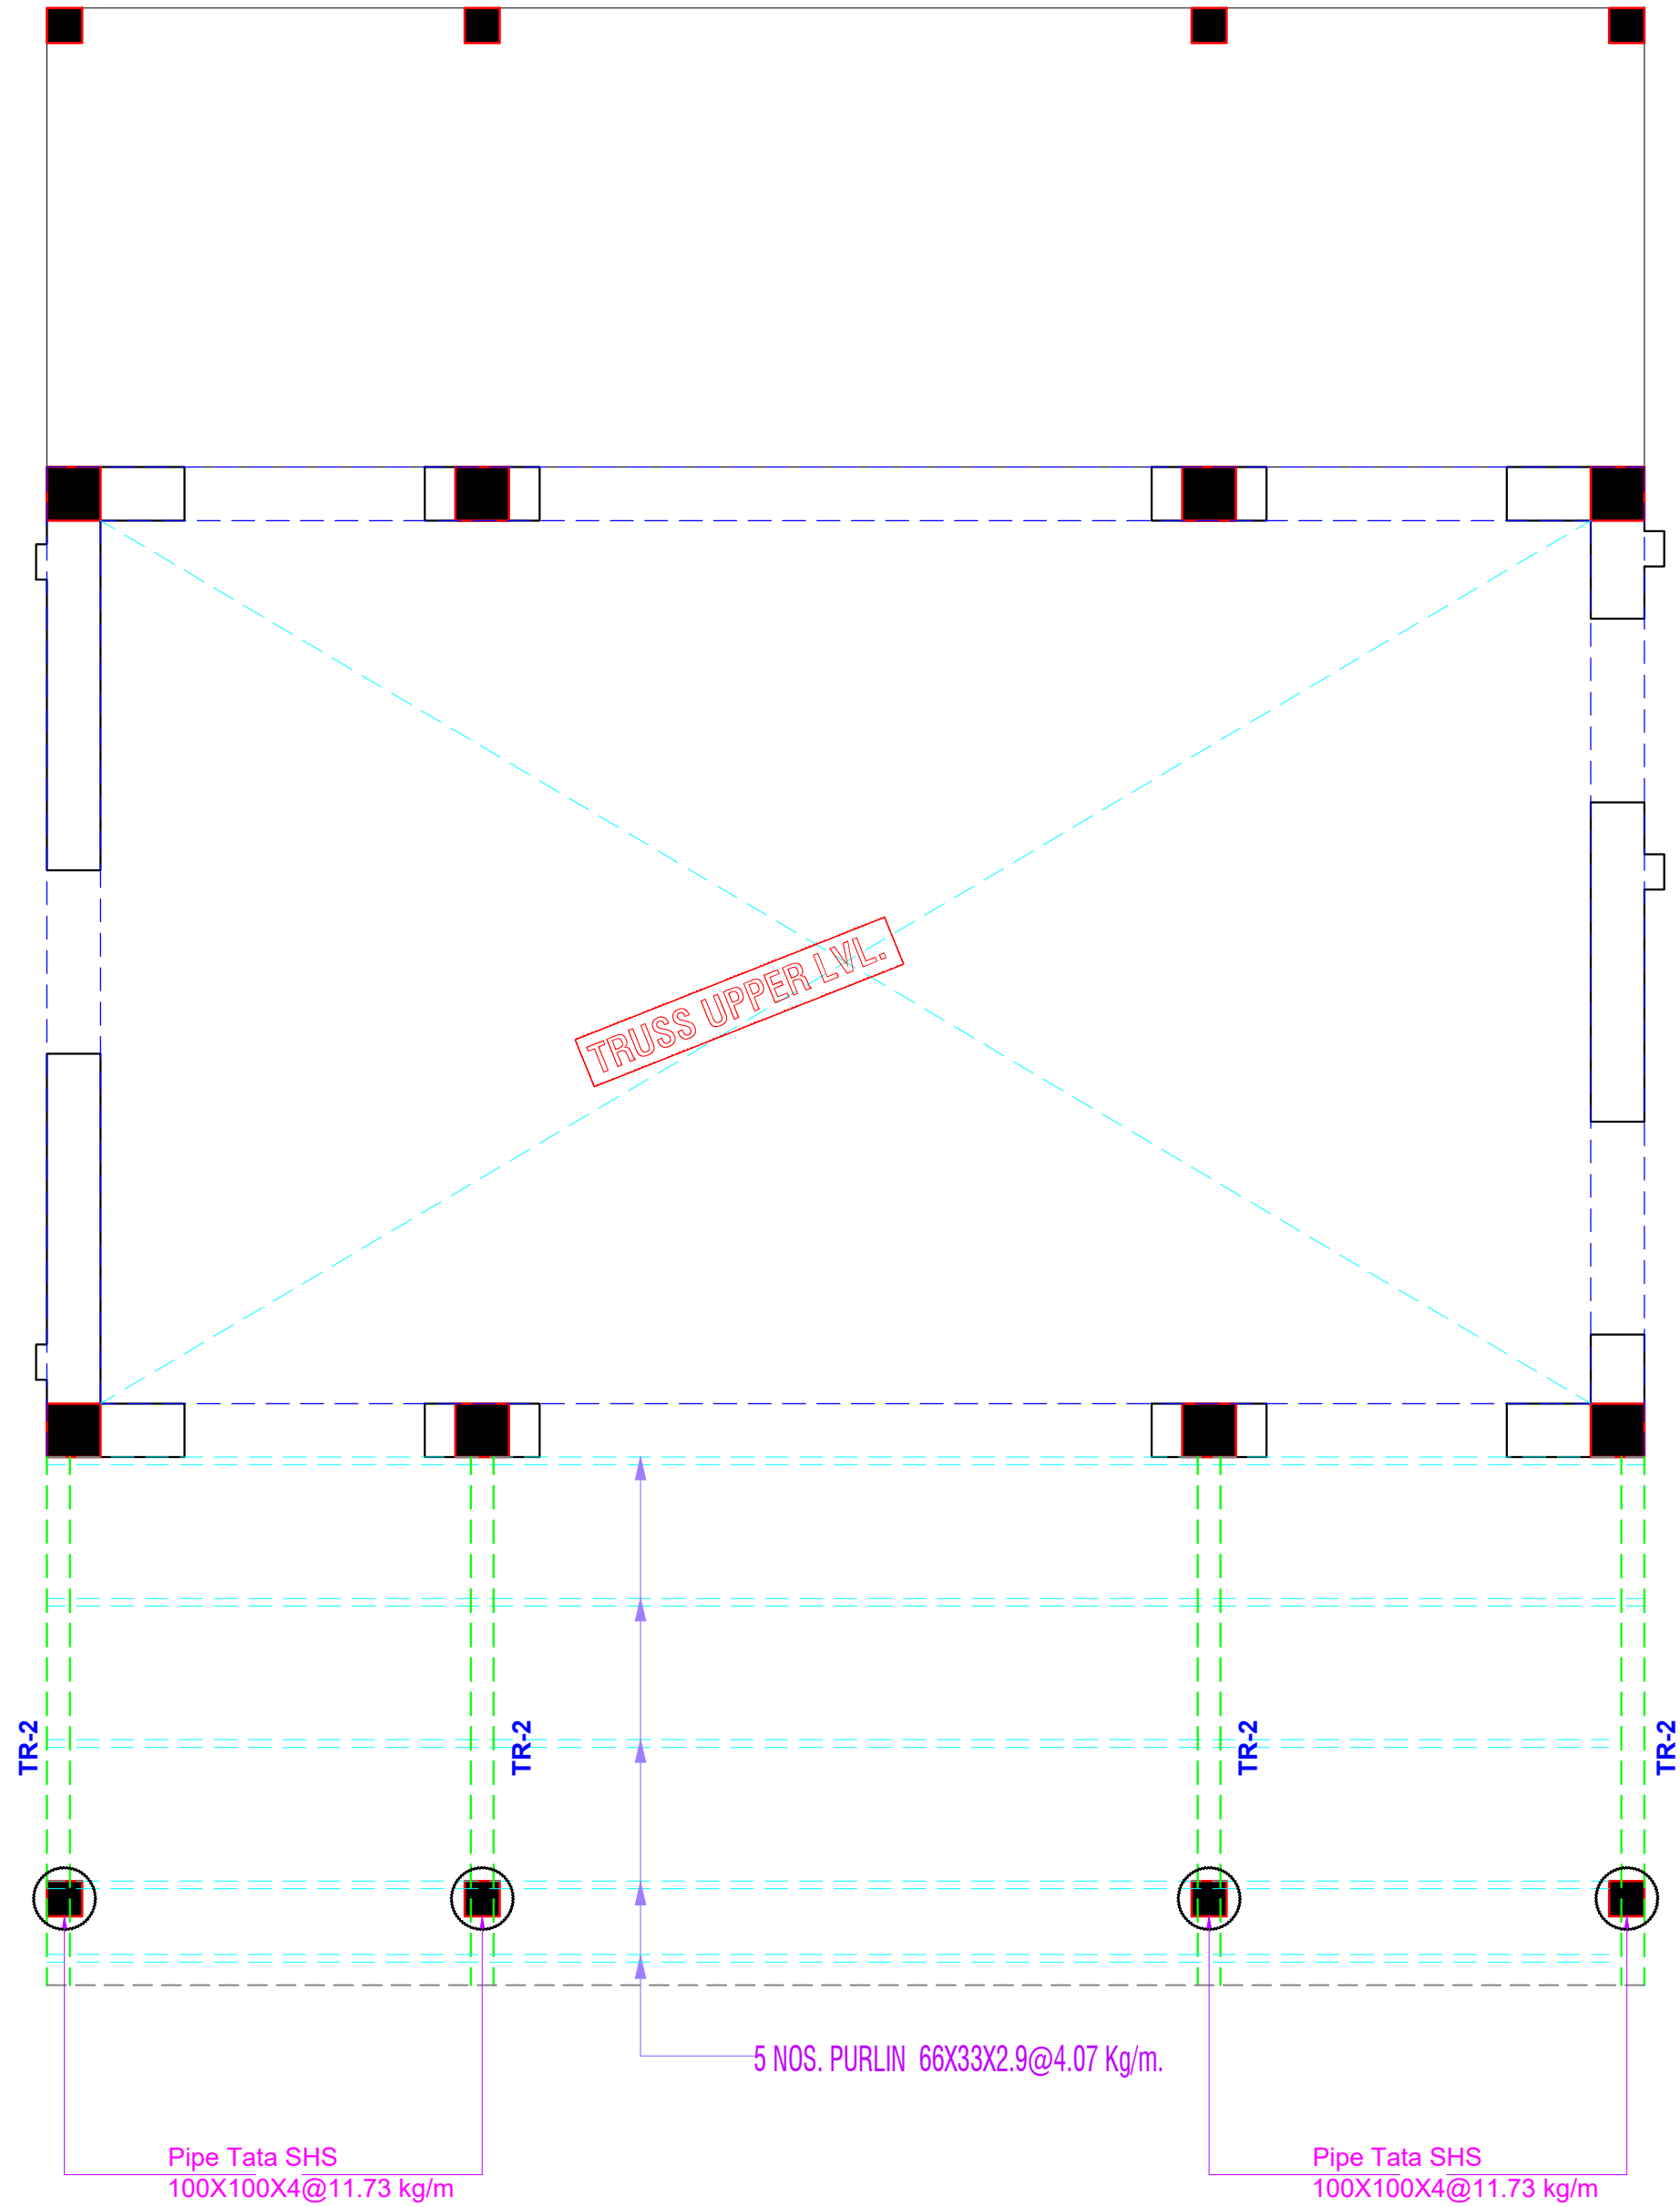


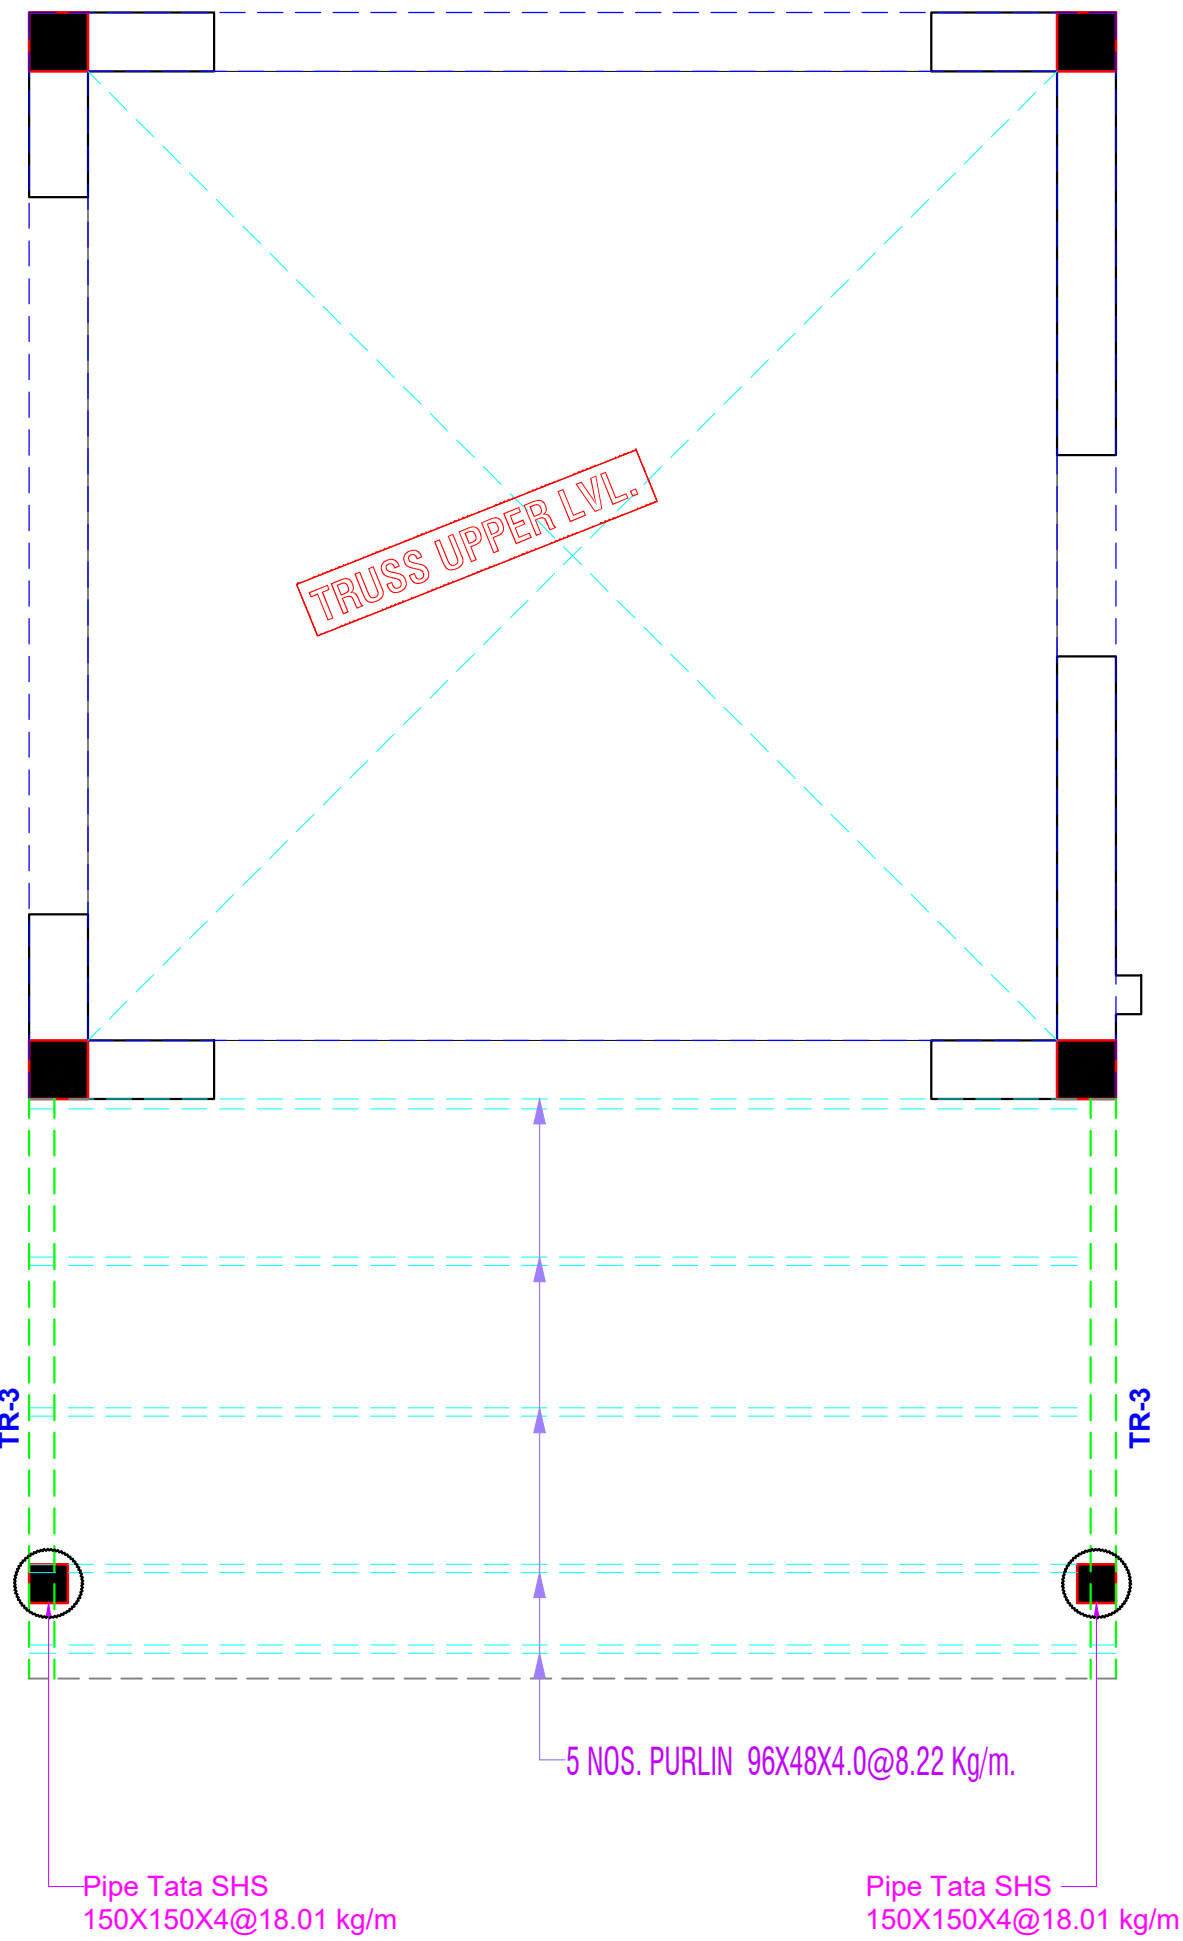

ISSUED TO		ISSUED TO		ISSUED TO		REVISION	DATE	REVISION

FILE LOCATION	

PROJECT:
RANAKPUR RESORT
DRAWING TITLE:
VILLA-A
TRUSS LVL. LAY OUT PLAN

ARCHITECTS:-
RAVI KUMAR GUPTA
STRUCTURAL CONS.
SANRACHNA
S-41 AMBA BARI JAIPUR
PH-91-9799496696.
E-mail: sanrachna6665@gmail.com

CADD DEVELOPED.	DRAWING. NO.	DATE:
MAHESH		12/02/2022
SCALE		