




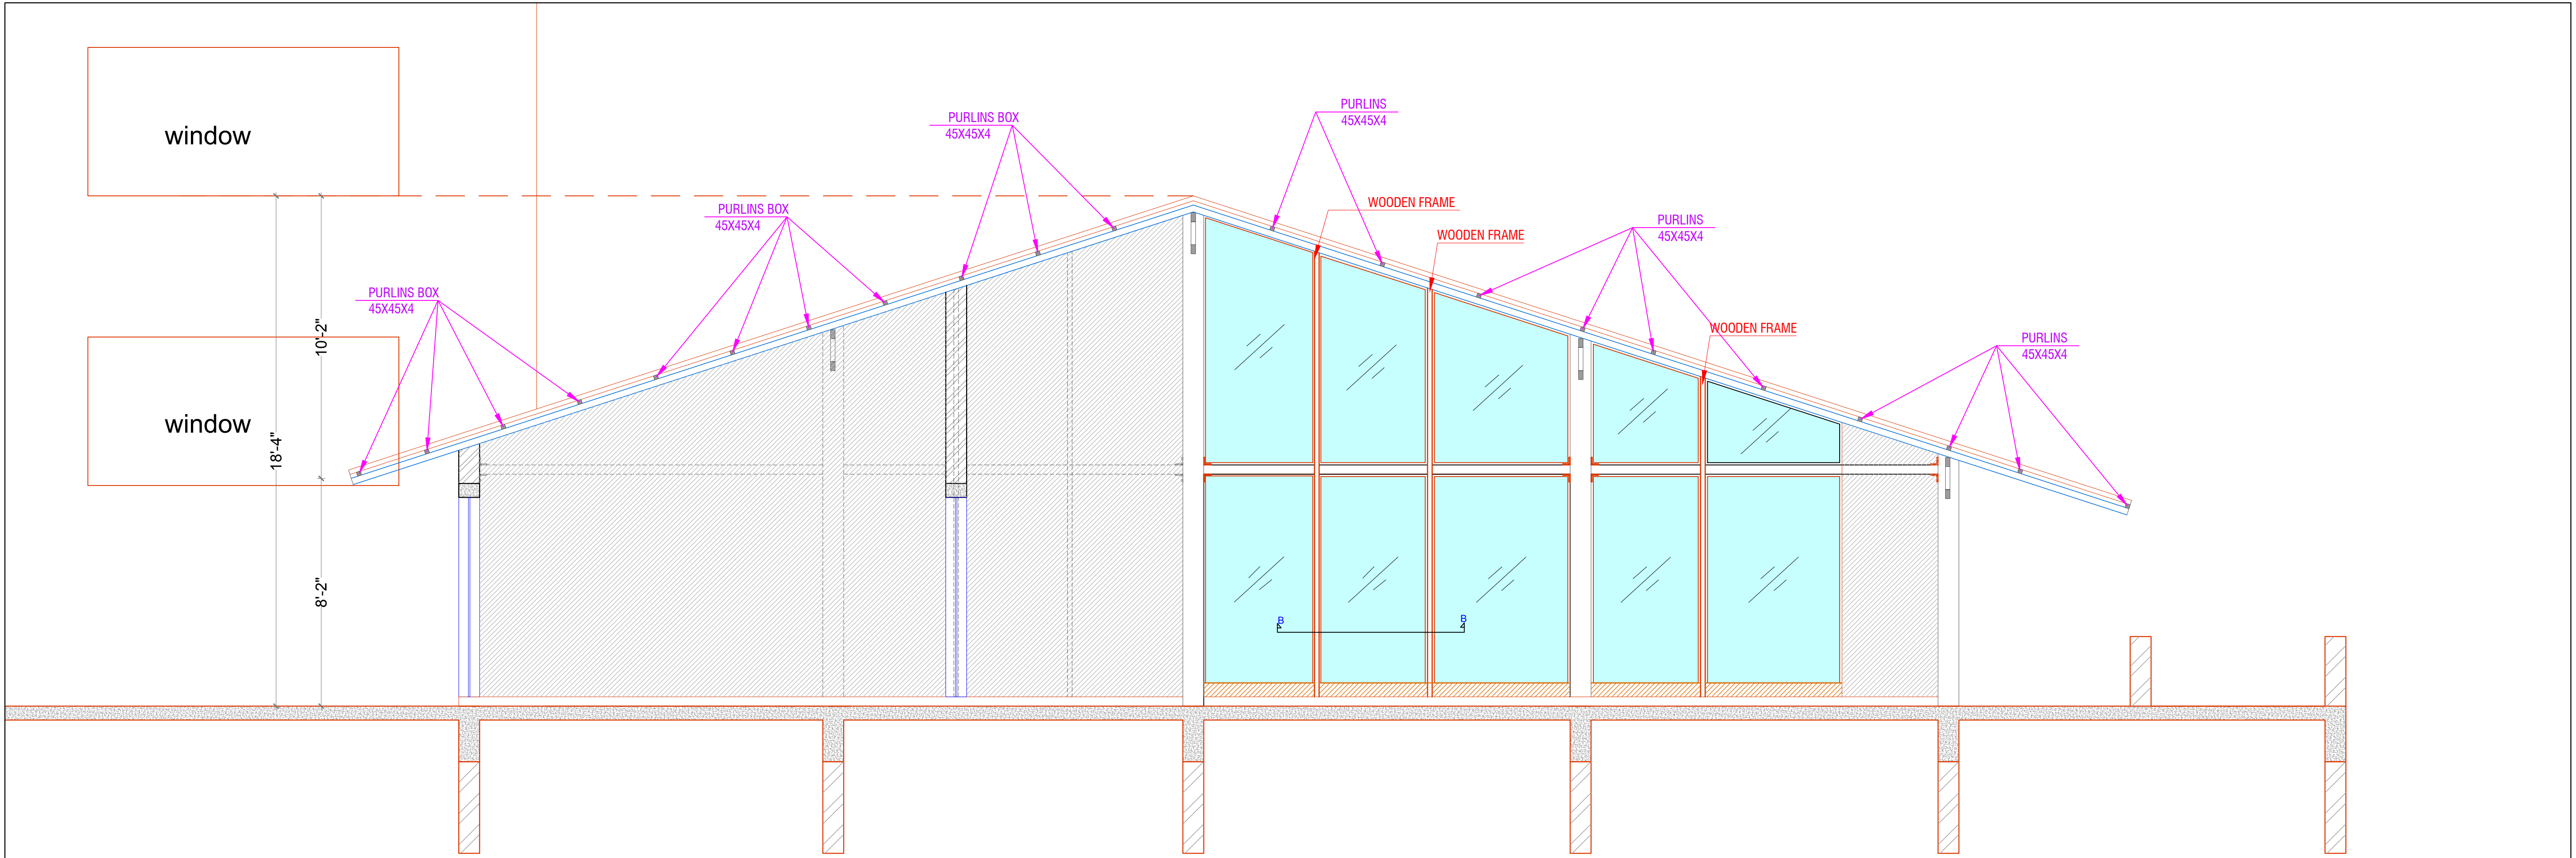


ELEVATION A

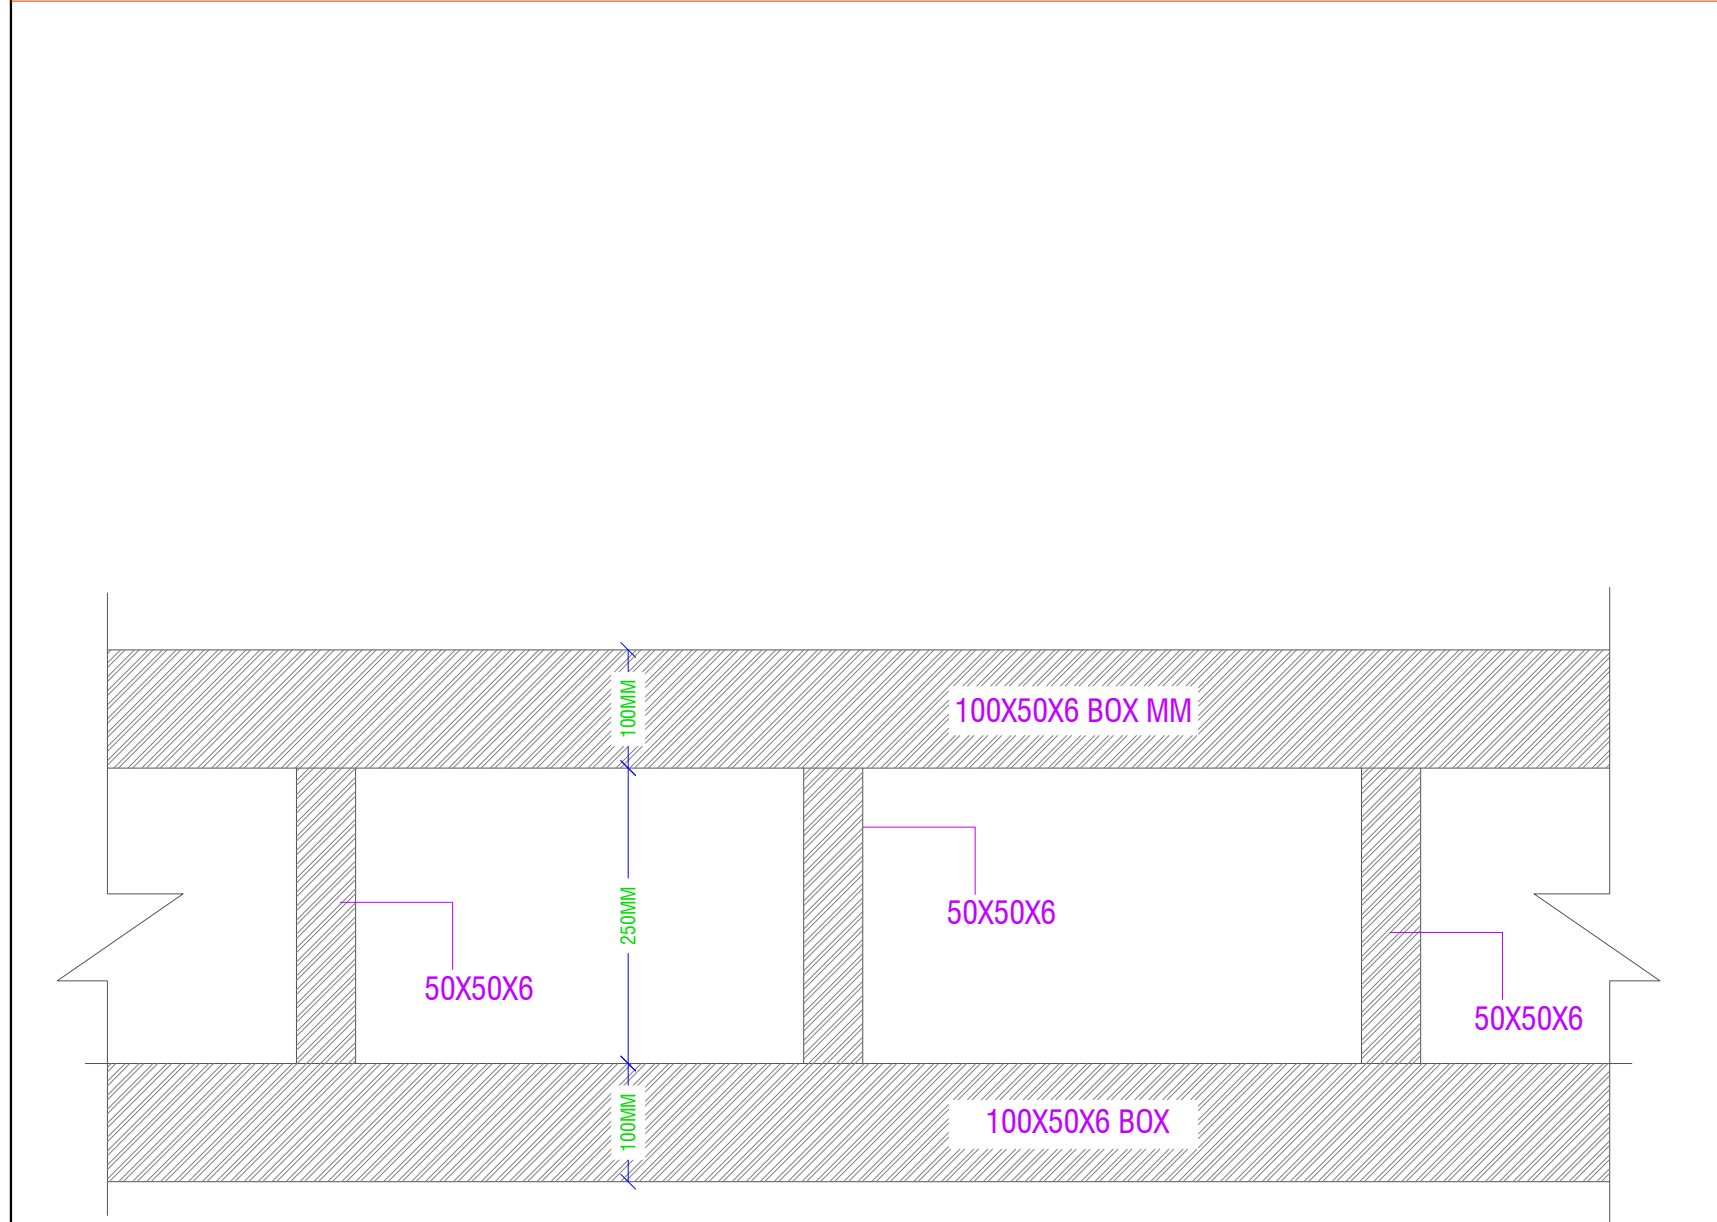

N GIRDER SECTION

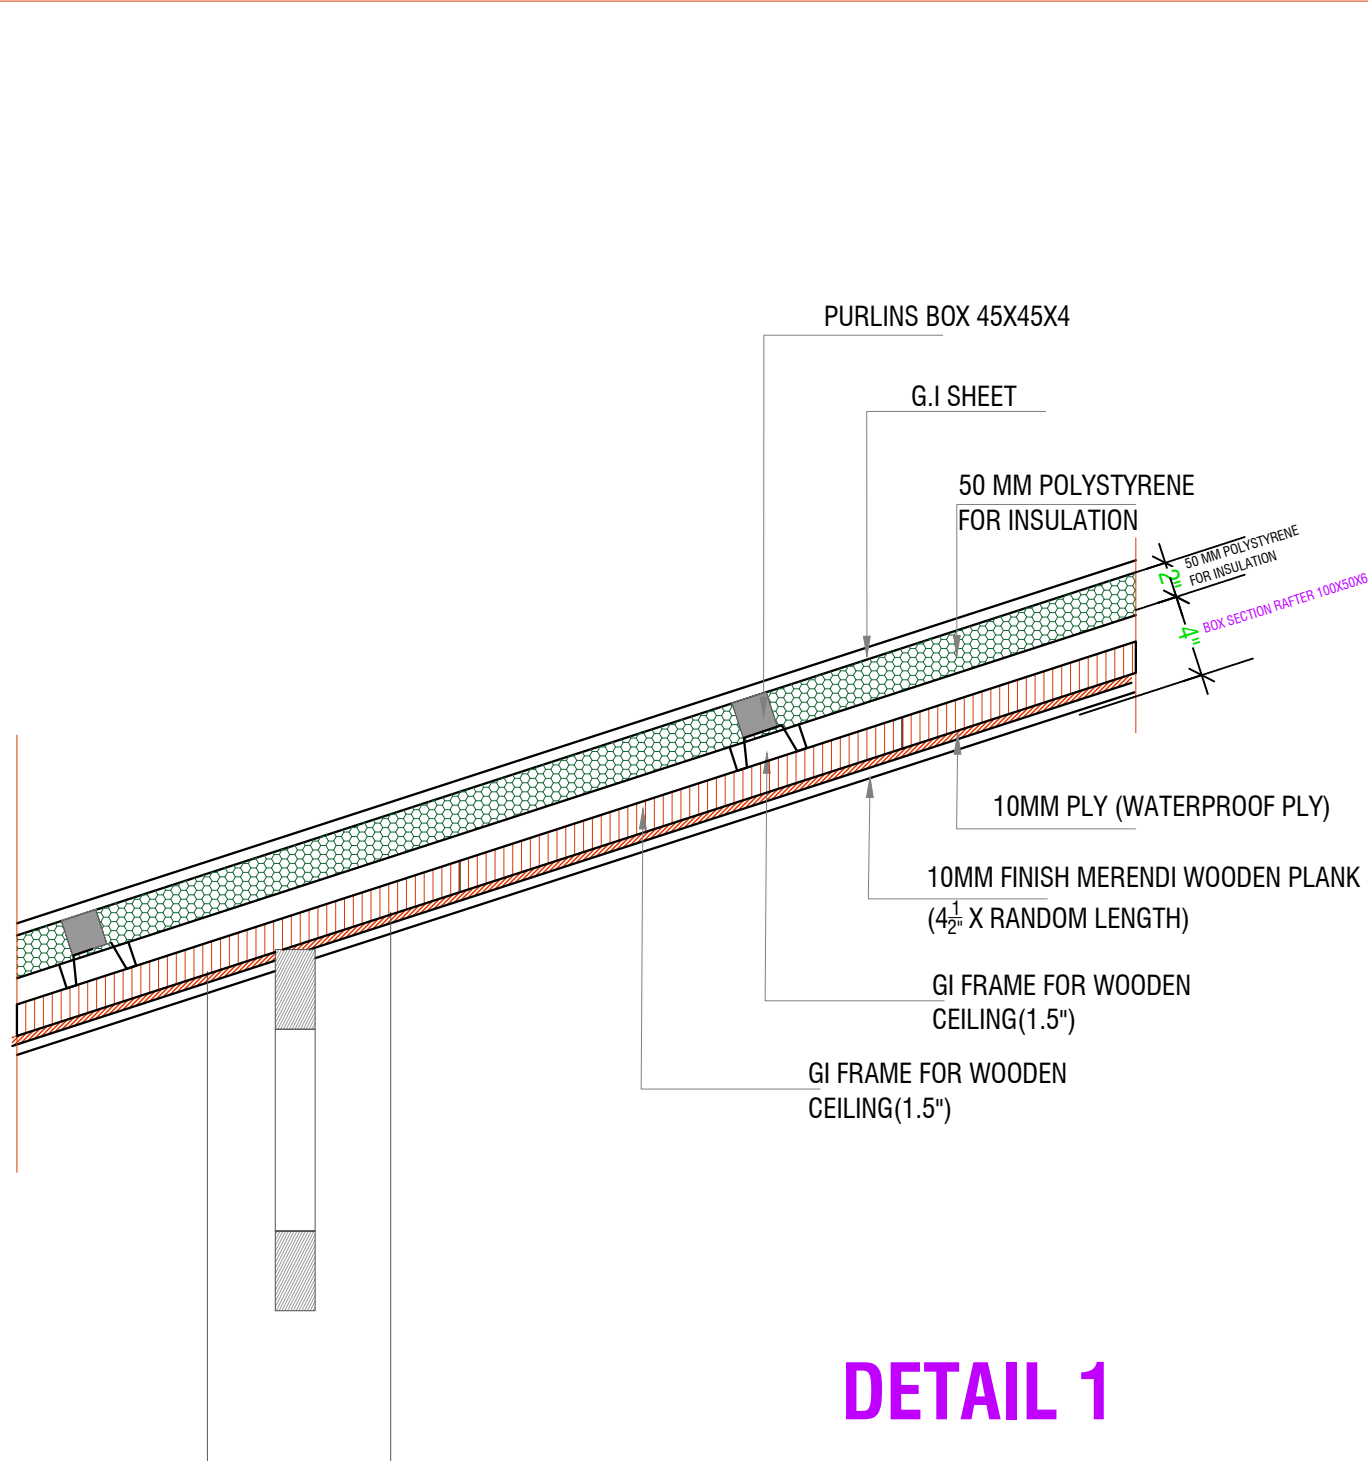

DETAIL 1

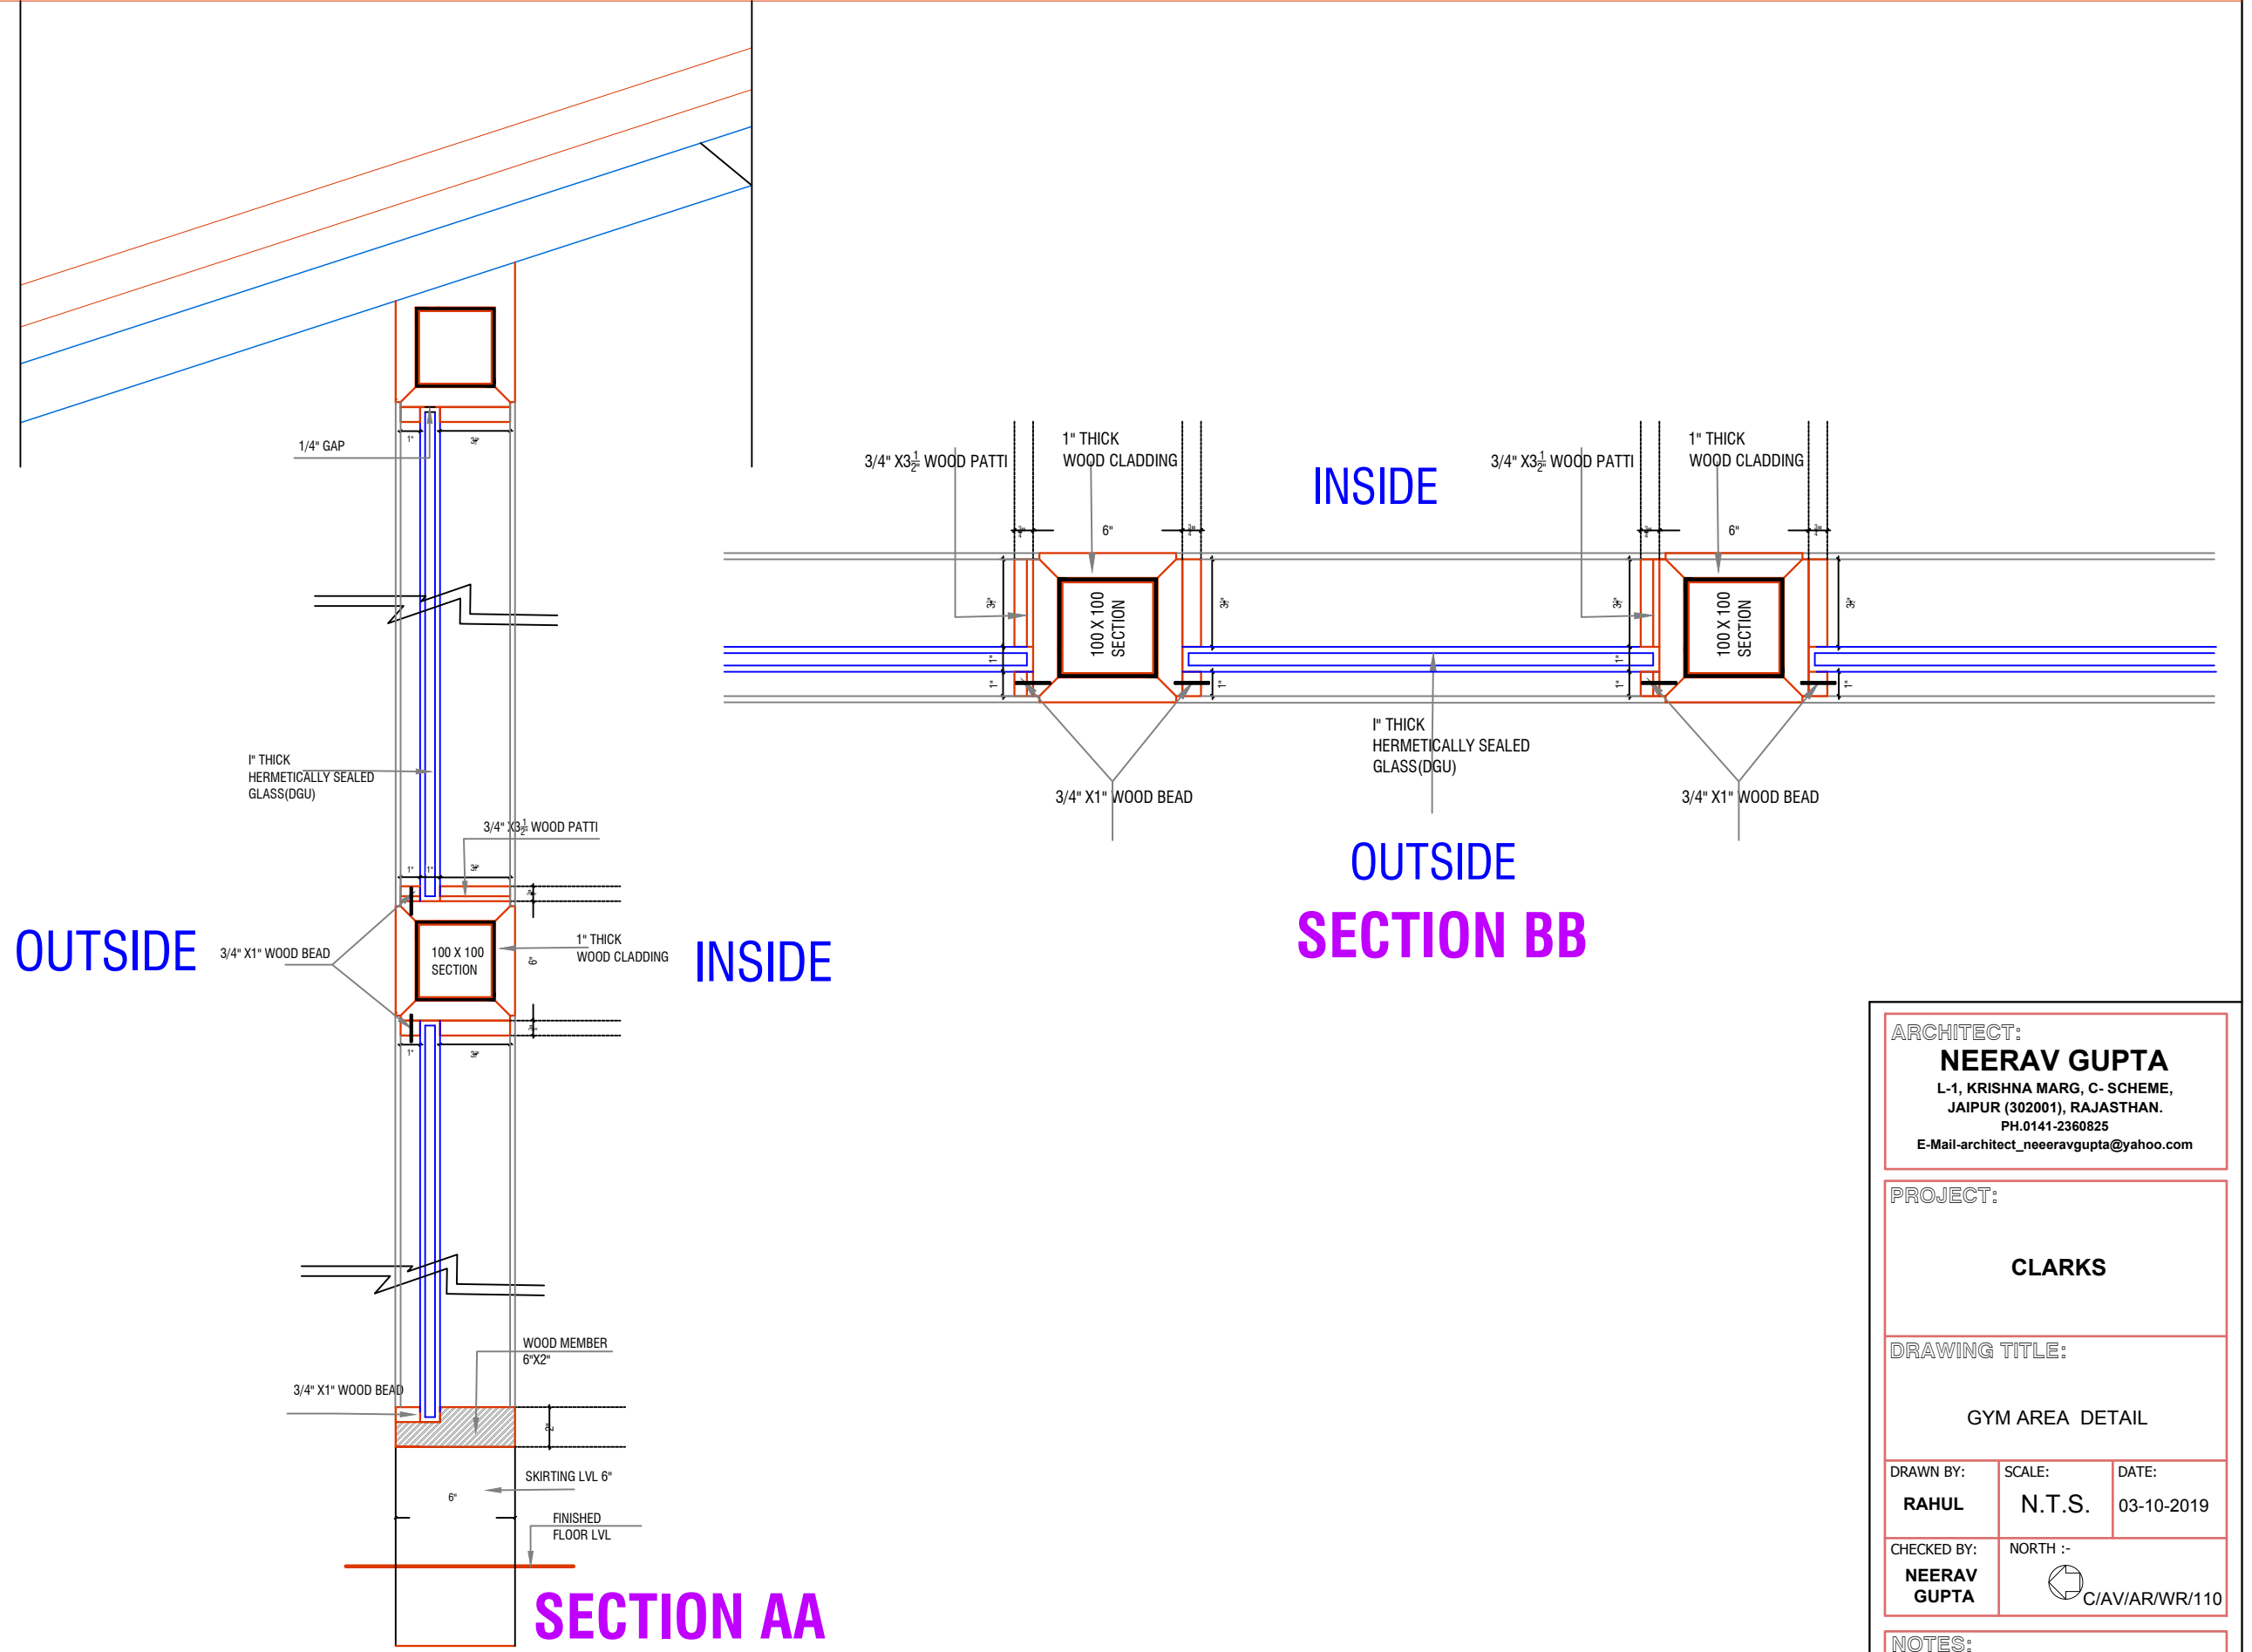

SECTION AA

ARCHITECT: NEERAV GUPTA L-1, KRISHNA MARG, C-SCHEME, JAIPUR (302001), RAJASTHAN, PH: 9141-2360825 E-Mail-architect_neeravgupta@yahoo.com		
PROJECT: CLARKS		
DRAWING TITLE: GYM AREA DETAIL		
DRAWN BY: RAHUL	SCALE: N.T.S.	DATE: 03-10-2019
CHECKED BY: NEERAV GUPTA	NORTH :  C/A/AR/WR/110	
NOTES: THE COPYRIGHT AND PROPERTY OF THIS DESIGN AND DRAWING BELONGS TO NEERAV GUPTA. IT MUST NOT BE COPIED OR REPRODUCED IN ANY MANNER WITHOUT THEIR WRITTEN CONSENT. A LEGAL ACTION AS PER LAW MAY BE INITIATED AGAINST THE OFFENDER.		