


COLUMN
LAYOUT
PLAN

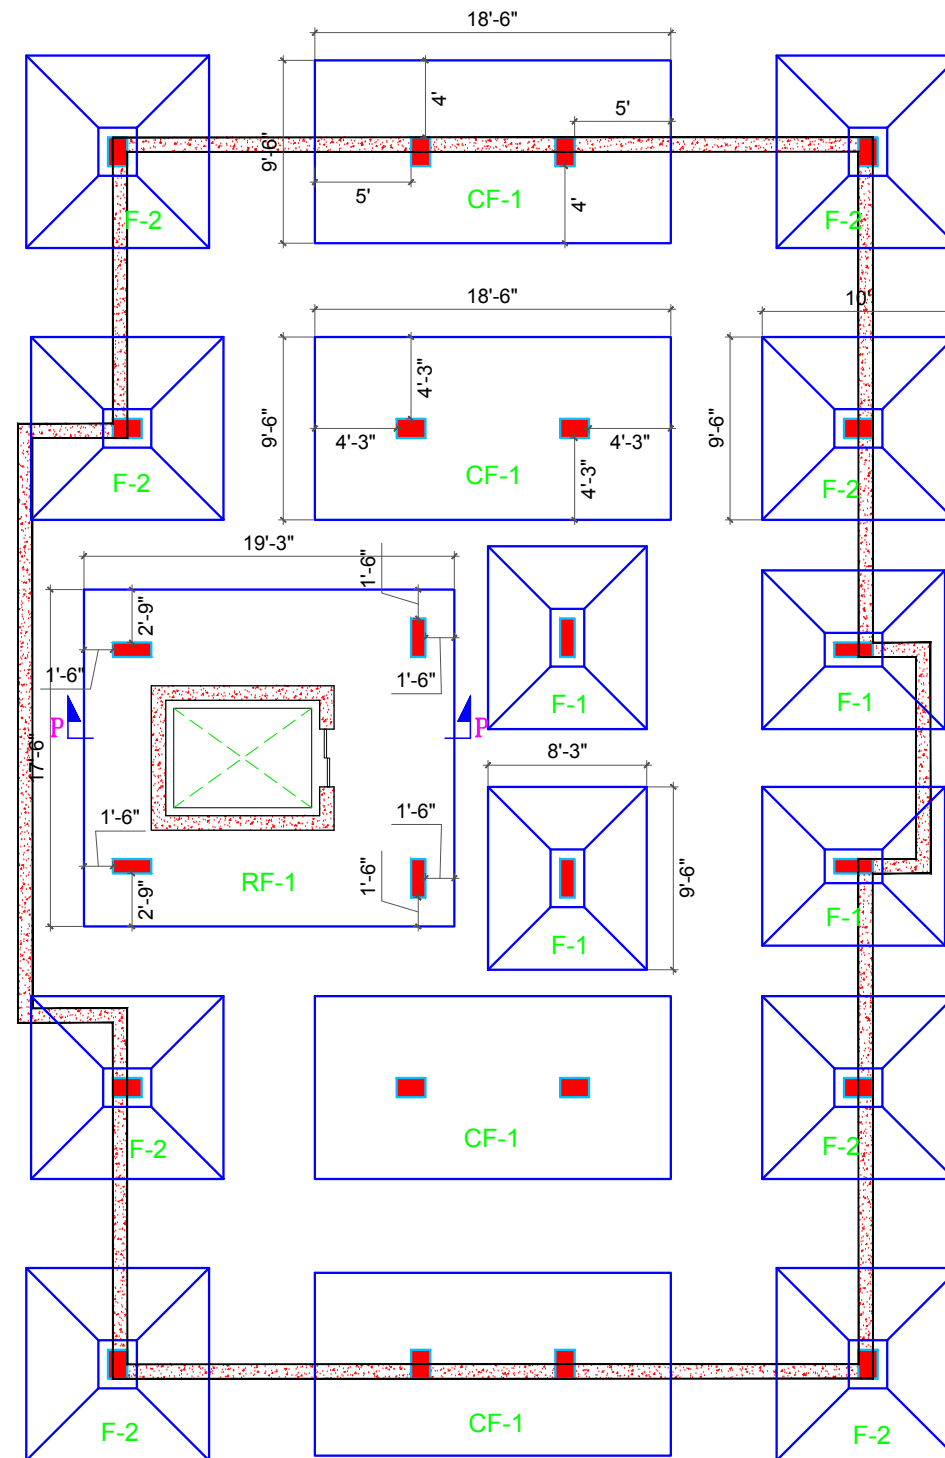

FOUNDATIONN
LAYOUT
PLAN

DO NOT SCALE. ASK, IF IN DOUBT

NOTES:-

1. ALL DIMENSIONS ARE IN FEET-INCHES (U.N.O)
2. CONCRETE GRADE M25 SHALL BE USED FOR ALL RCC WORK (U.N.O)
3. READ THIS DRG. IN CONJ. WITH ARCHITECTURAL DRG.
4. ALL REINFORCEMENT STEEL BARS SHALL BE H.Y.S.D BARS OF GRADE Fe:500D CONFORMING TO IS 1786 LAT.
5. MINIMUM LAP LENGTH OF BARS SHALL BE 50xD. LAPS IN BARS SHALL BE STAGGERED SUCH THAT NOT MORE THAN 50/ OF BARS ARE LAPPED AT ANY ONE SECTION.
6. CLEAR COVER TO MAIN REINFORCEMENTS SHALL BE AS FOLLOWS:-
 - a) FOUNDATION : 2" = 50 mm
 - b) COLUMNS : 1.5" = 40 mm
 - c) BEAMS : 1" = 25 mm
7. SAFE BEARING CAPACITY OF SOIL HAS BEEN TAKEN AS 12.5 TON/SQM AT SPECIFIED DEPTH AS/ARCH.
8. FOUNDATION HAS BEEN DESIGNED AS/ ARCH.
9. DO NOT SCALE THE DRG. READ ONLY WRITTEN DIMENSION.
10. ALL WALLS EQ TO OR MORE THAN 9" THK IN ARC PLAN MAY BE CONSIDERED AS LOAD BEARING WALL.

ALL
RCC
M-25

REVI. NO.	REVISION DATE.	REVISED ITEMS
-----------	----------------	---------------

PROJECT

HOTEL AT CLARKS AMER
AT JAIPUR (RAJ.)

STR.CONSULTANT :



BANSAL & ASSOCIATES
(CONSULTING STRUCTURAL ENGINEERS)
263/842, SECTOR-26
PRATAP NAGAR, JAIPUR(RAJ.)-302033
TEL/FAX : 0141-5145778
(M) : +91-9166874068
Email : bansalpank@gmail.com

ARCHITECTS

NEERAV GUPTA
CA/2009/44766
L-1, KRISHNA MARG, C- SCHEME,
JAIPUR (302001), RAJASTHAN.PH.0141-2360825
E-Mail-architect_neeravgupta@yahoo.com

TITLE

FOUNDATION & COLUMN DETAIL

DRAWN BY	VSB	PROJECT NO.	187/18	REVISION	R0
CHKD. BY	P.B.				
SCALE	AS SHOWN				
DATE	08.03.2018				
DRG. TYPE	WORKING				
JOB CODE		DRAWING NO.:- F-01 OF 02			