

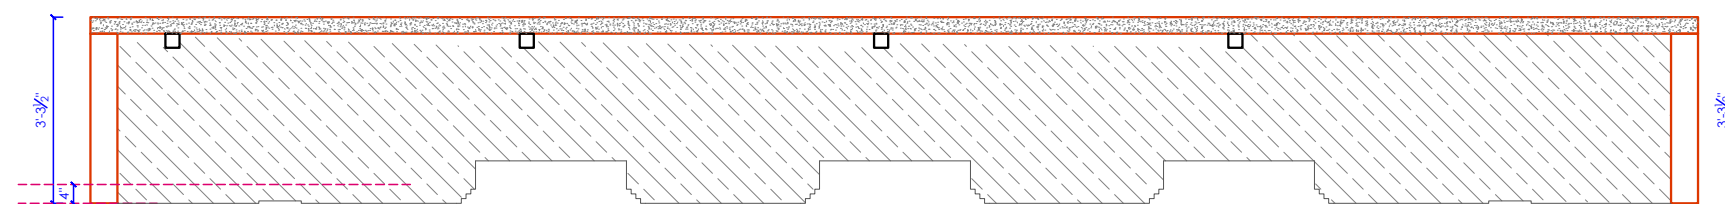


SECTION AA

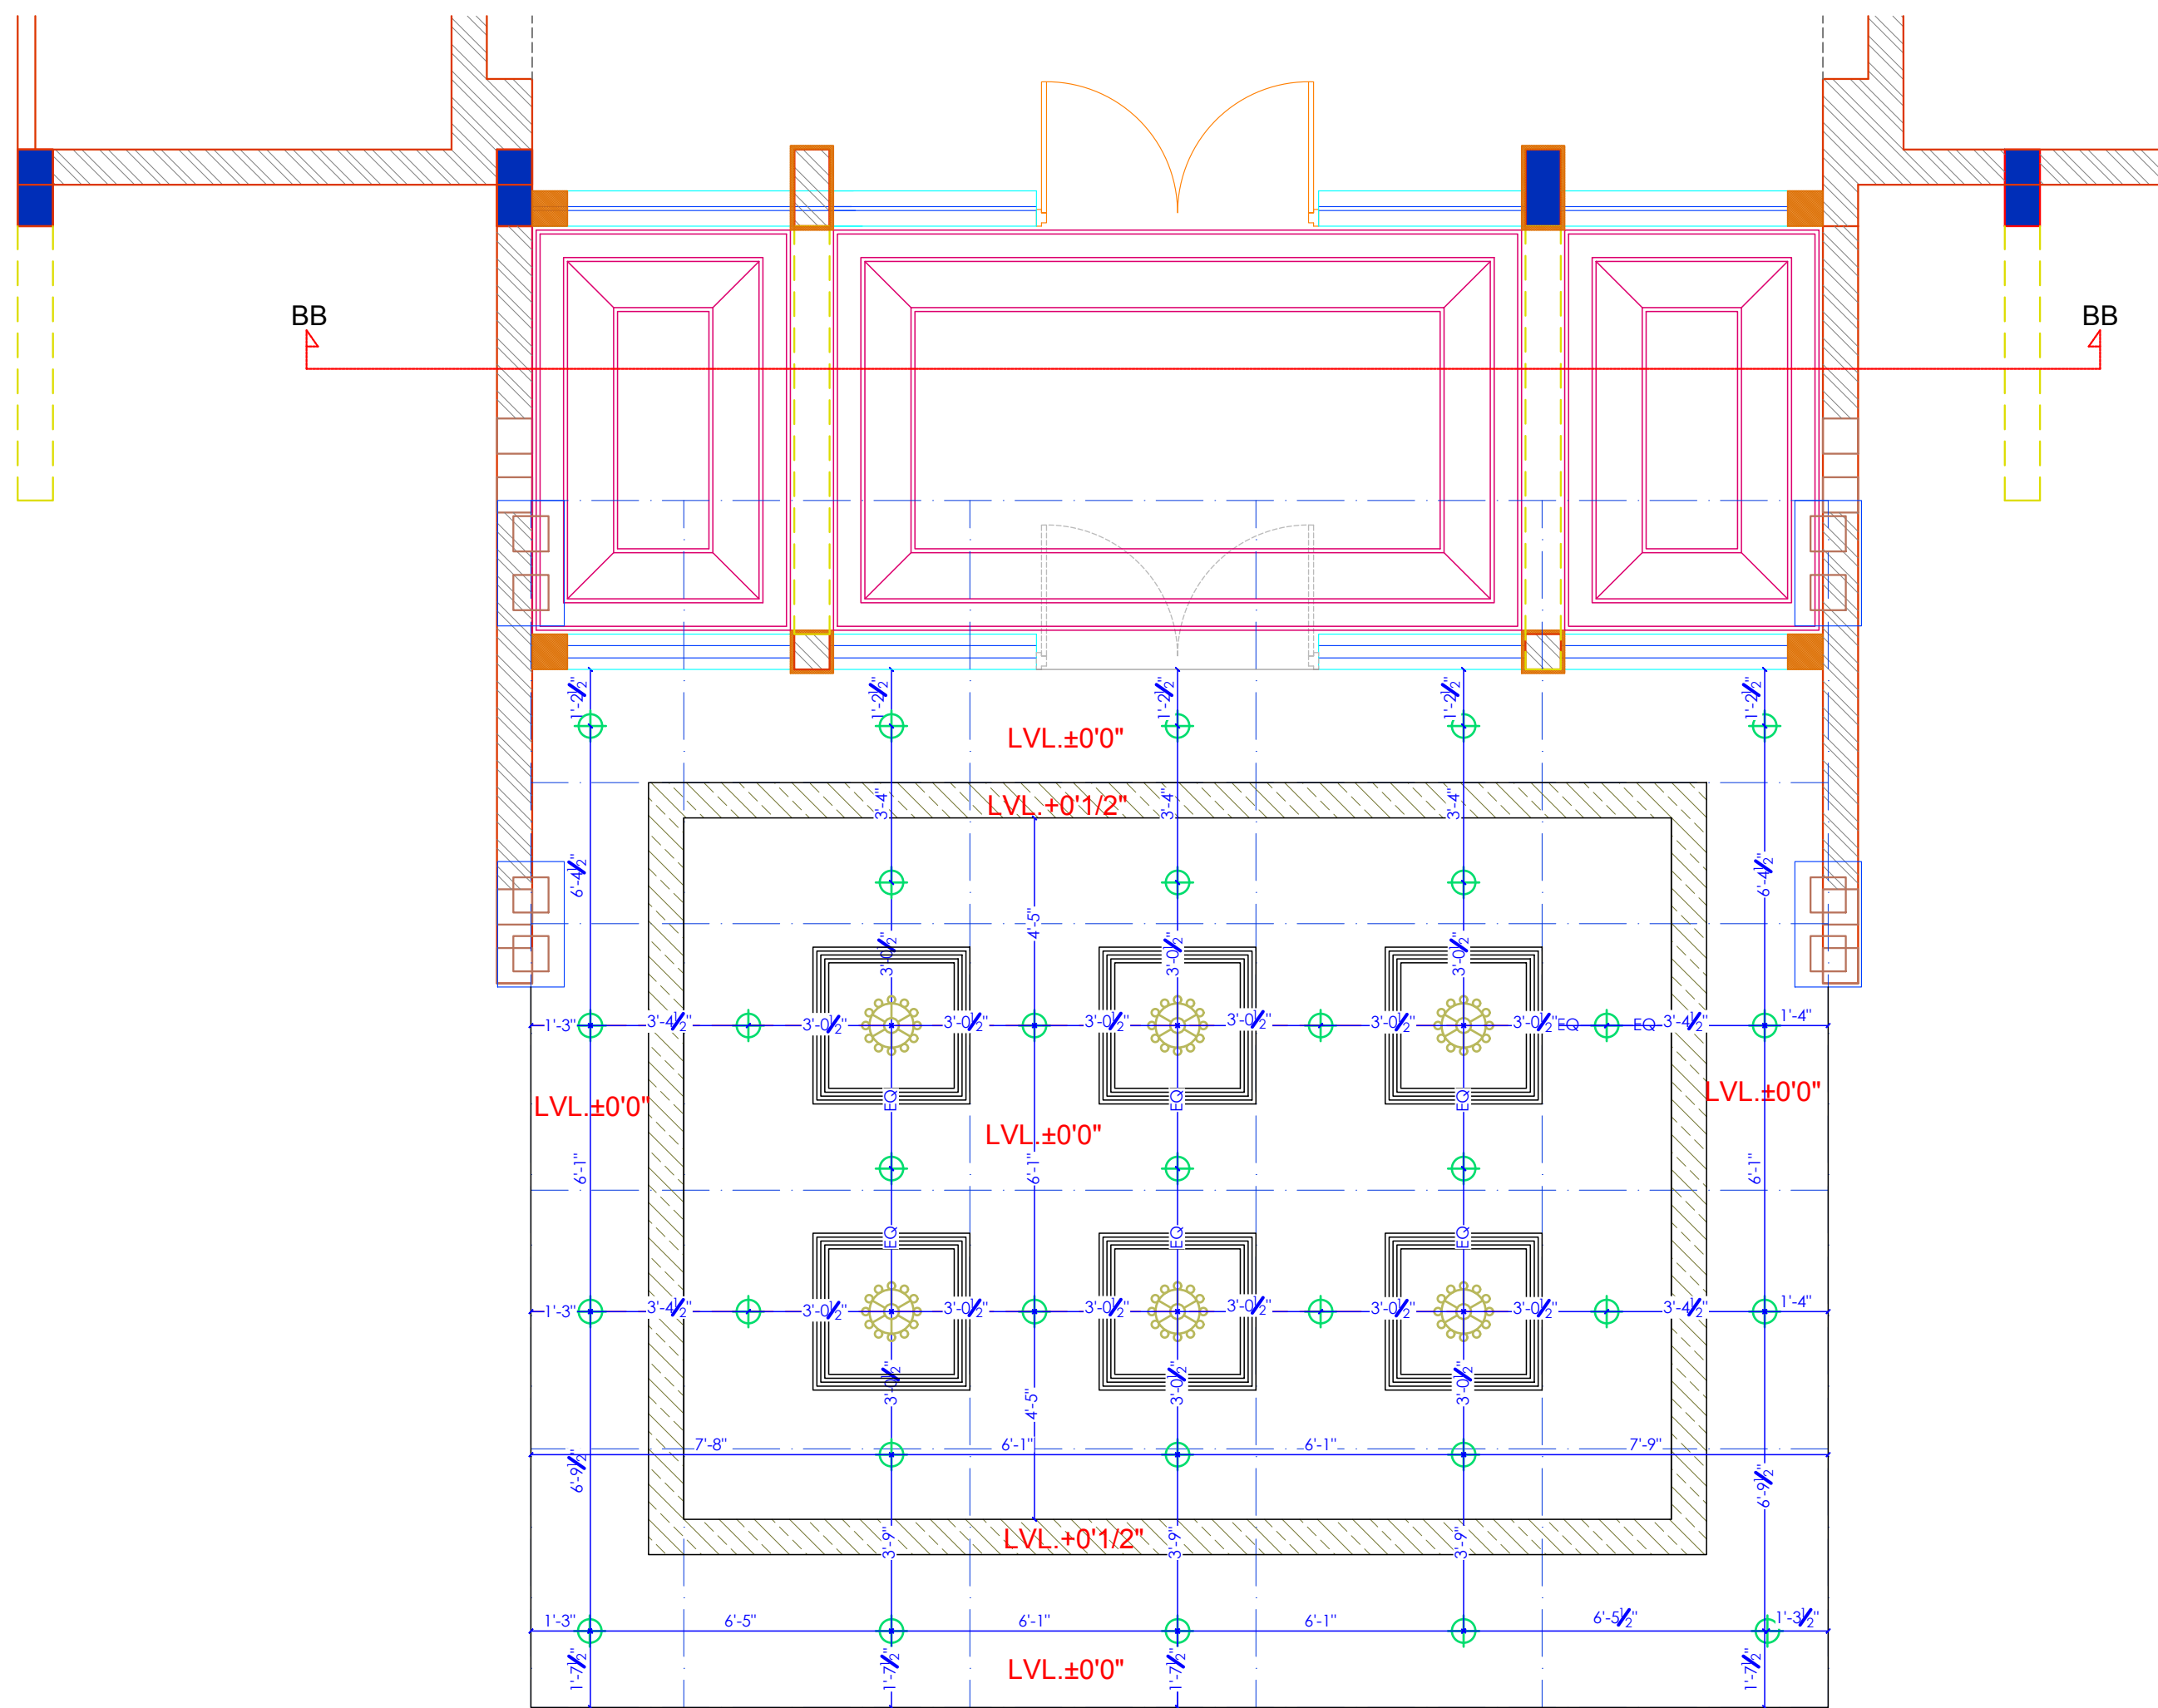

SECTION AA

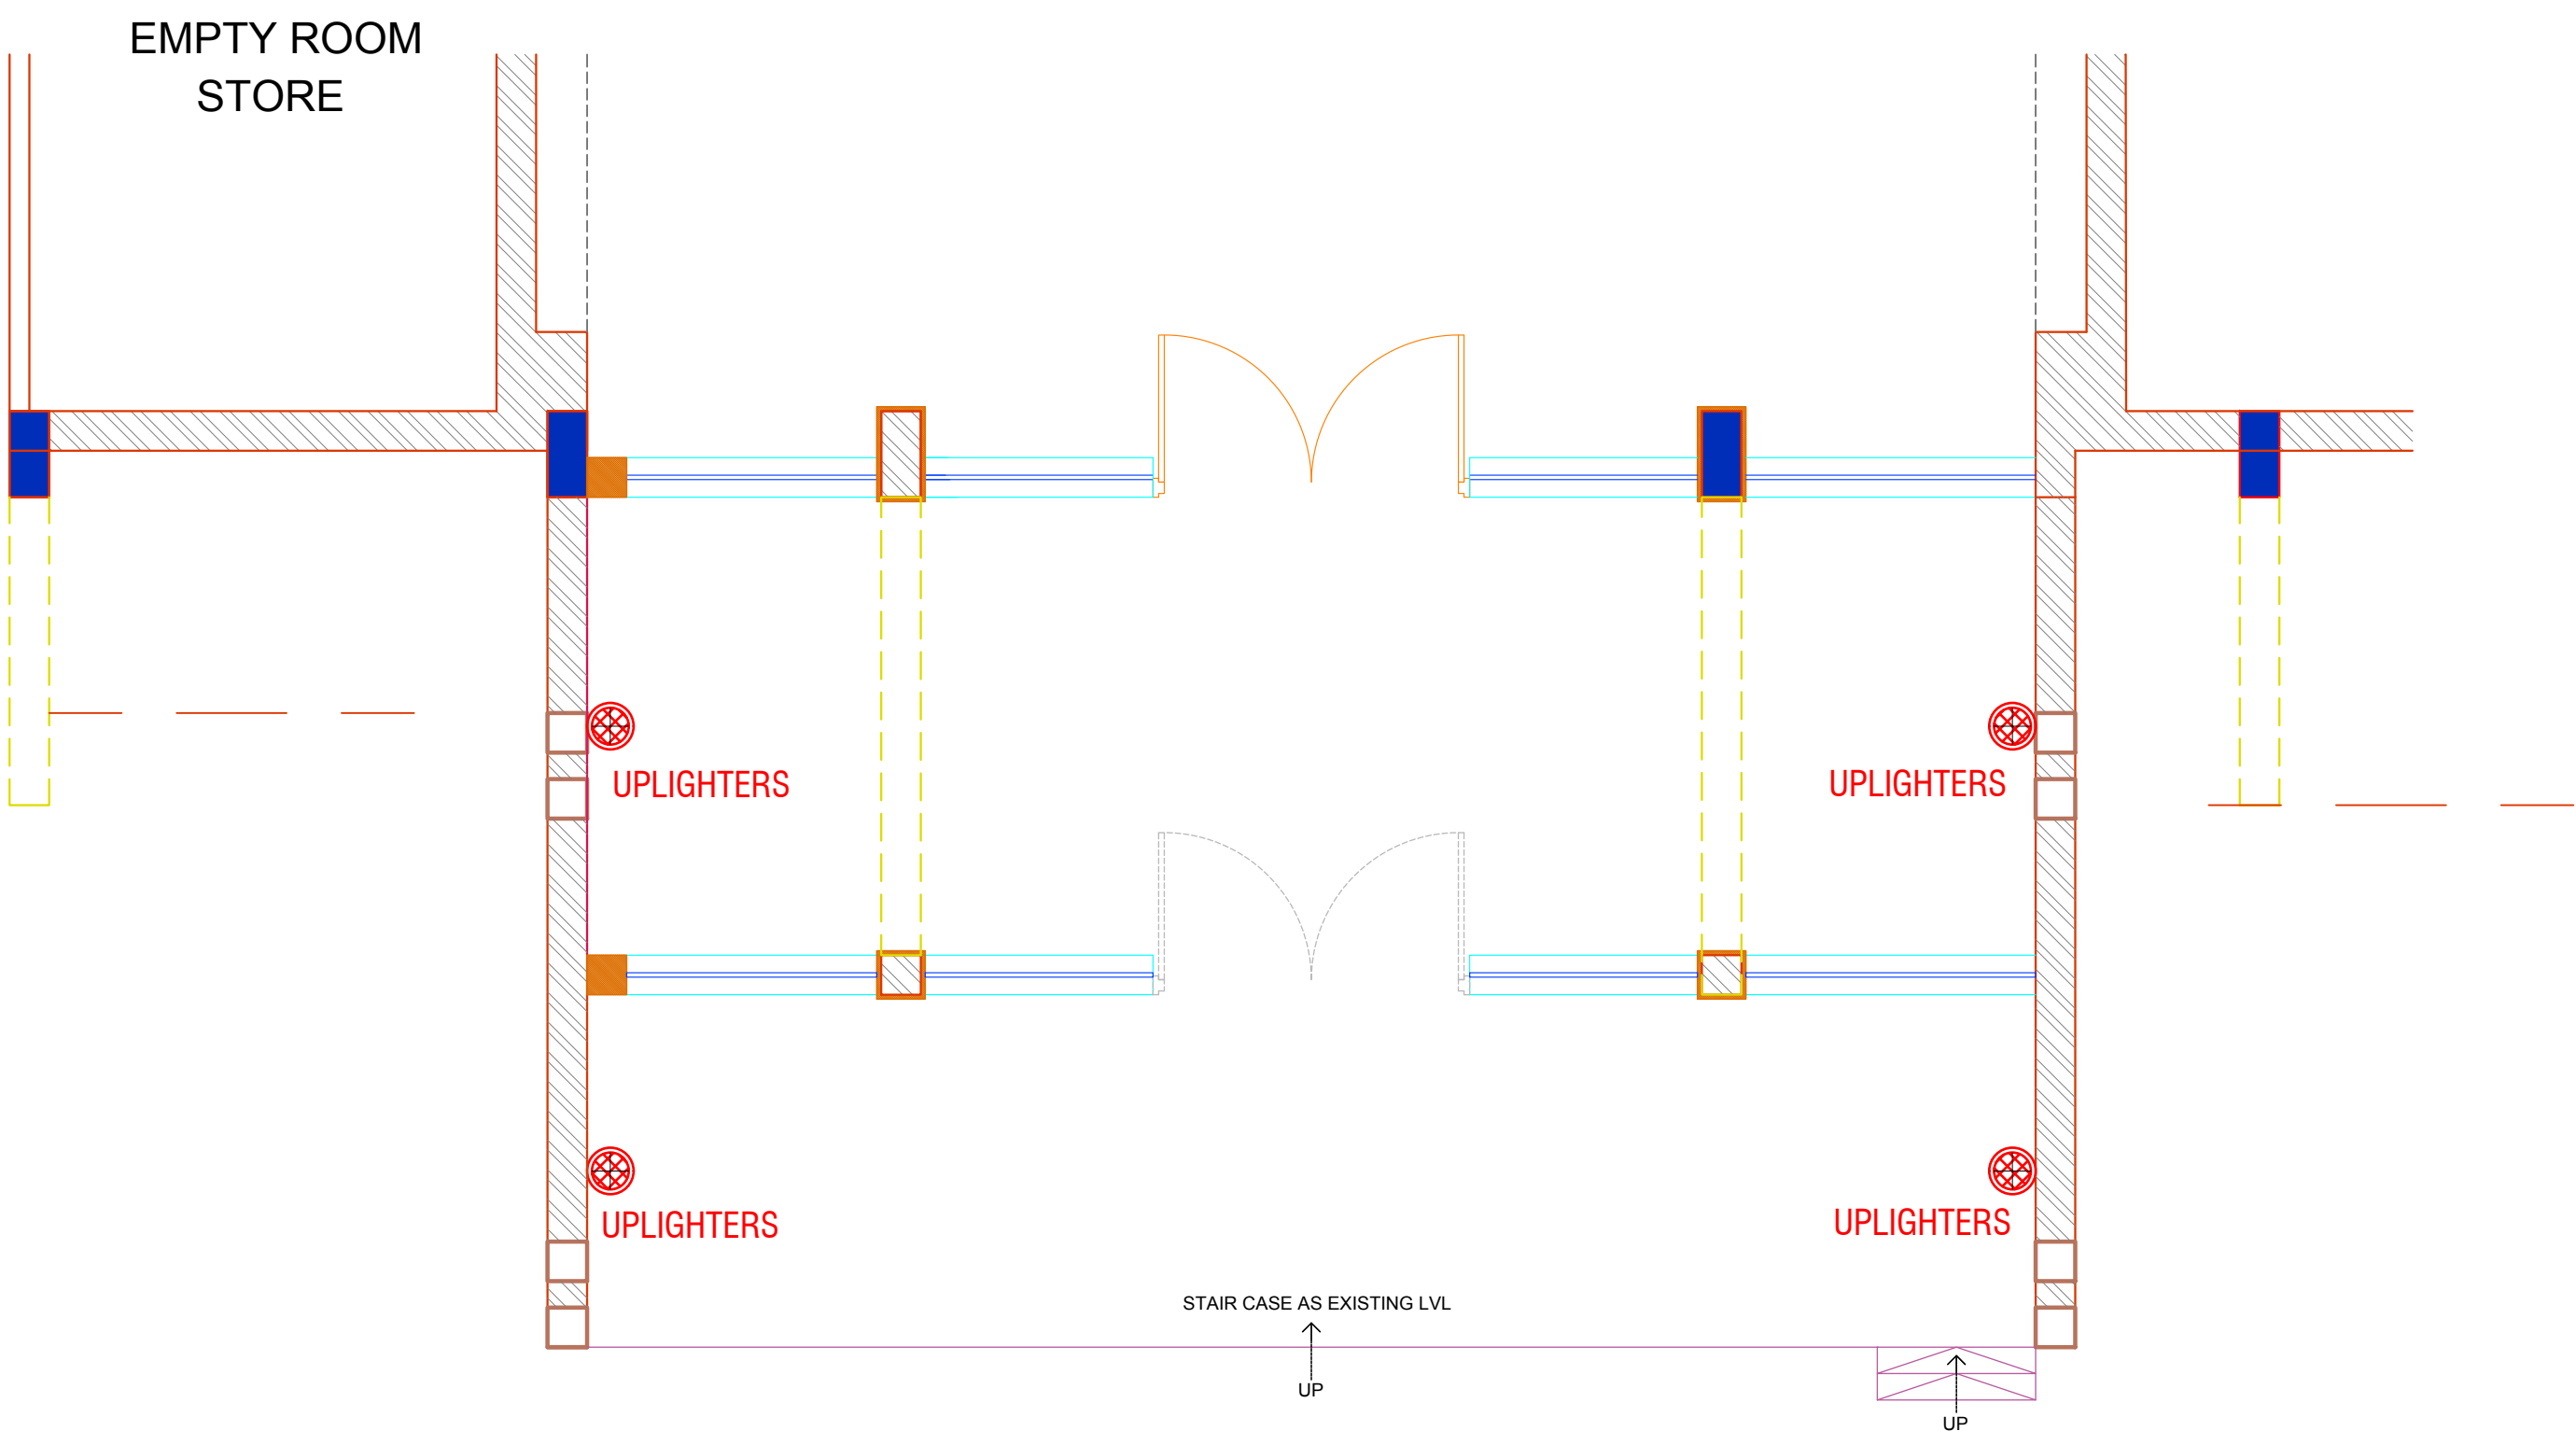

UPLIGHTERS

UPLIGHTERS

UPLIGHTERS

UPLIGHTERS

STAIR CASE AS EXISTING LVL

UP


UP

LEGEND - ELECTRICAL

S.NO.	SYMBOL	DESCRIPTION OF ITEM	HT.
1		CEILING FAN	
2		SWITCH BOARD	
3		BRACKET LIGHT	
4		RETROFIT CFL INTEGRATED	
5		SWITCH SOCKET 6A.	
6		SWITCH SOCKET 16A.	
7		ANTENNA	
8		TELEPHONE	
9		CHANDELLIER	
10		DISTRIBUTION BOX	
11		PICTURE LIGHT	
12		HANGING LIGHT	
13		CHANDELIER	
14		UPLIGHTERS	
15		DOWNLIGHTERS	
16		DONOT DISTURB (DND)	
17		CARD HOLDER	
18		AIR CONDITIONER	
19		FOOT LIGHT	
20		POOL LIGHT	



Item No.	MODULAR-RD-6W
Wattage	6W
Led	EPISTAR
Size	Ø85x29mm
Cutout	Ø75mm
Color Temp	3000K/4000K/6000K
Lumen	480lm
Beam Angle	24°
IP Code	20
Material	Aluminium
Body Color	White

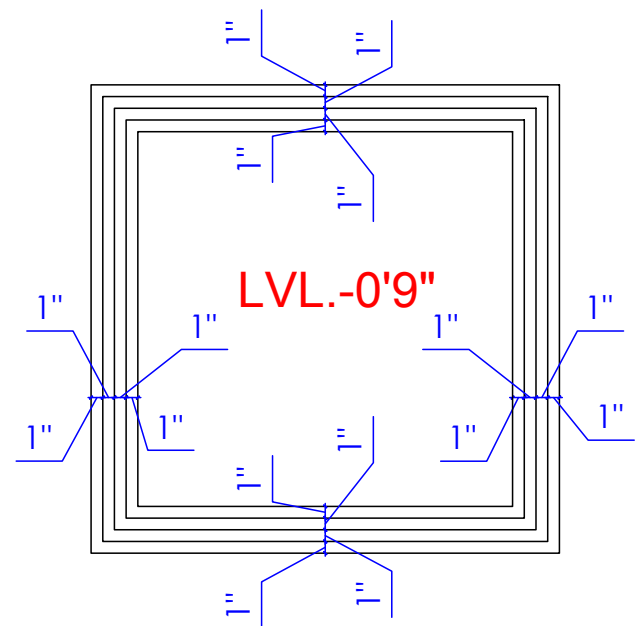

ARCHITECT:
NEERAV GUPTA
L-1, KRISHNA MARG, C- SCHEME,
JAIPUR (302001), RAJASTHAN.
PH: 8141-236825
E-Mail: architect_neeravgupta@yahoo.com

PROJECT:

CLARKS

DRAWING TITLE:

REVISED PORCH ELECTRICAL

DRAWN BY: SCALE: DATE:

RAHUL N.T.S. 04-11-2019

CHECKED BY: SHEET NO : 160

NEERAV GUPTA

NOTES:
THE COPYRIGHT AND PROPERTY OF THIS DESIGN AND DRAWING
BELONGS TO NEERAV GUPTA. IT SHALL NOT BE COPIED OR
REPRODUCED IN ANY MANNER WITHOUT THEIR WRITTEN
CONSENT. A LEGAL ACTION AS PER LAW MAY BE INITIATED
AGAINST THE OFFENDER.