


LEGEND - ELECTRICAL

S.NO.	SYMBOL	DESCRIPTION OF ITEM	HT.
1		CEILING FAN	
2		MINI CHANDELIER	
3		RETROFIT CFL INTEGRATED	
4		SWITCH SOCKET 6A.	
5		SWITCH SOCKET 16A.	
6		CHANDELIER	
7		AIR CONDITIONER	
8		UPLIGHTERS	
9		TELEPHONE	
10		HANGING LIGHT	
11		READING LIGHT	
12		SMALL UPLIGHTERS	

PLEASE NOTE THAT OUTDOOR LIGHTS ARE TENTATIVE
AND SUBJECT TO CHANGE AS PER POLE LOCATION

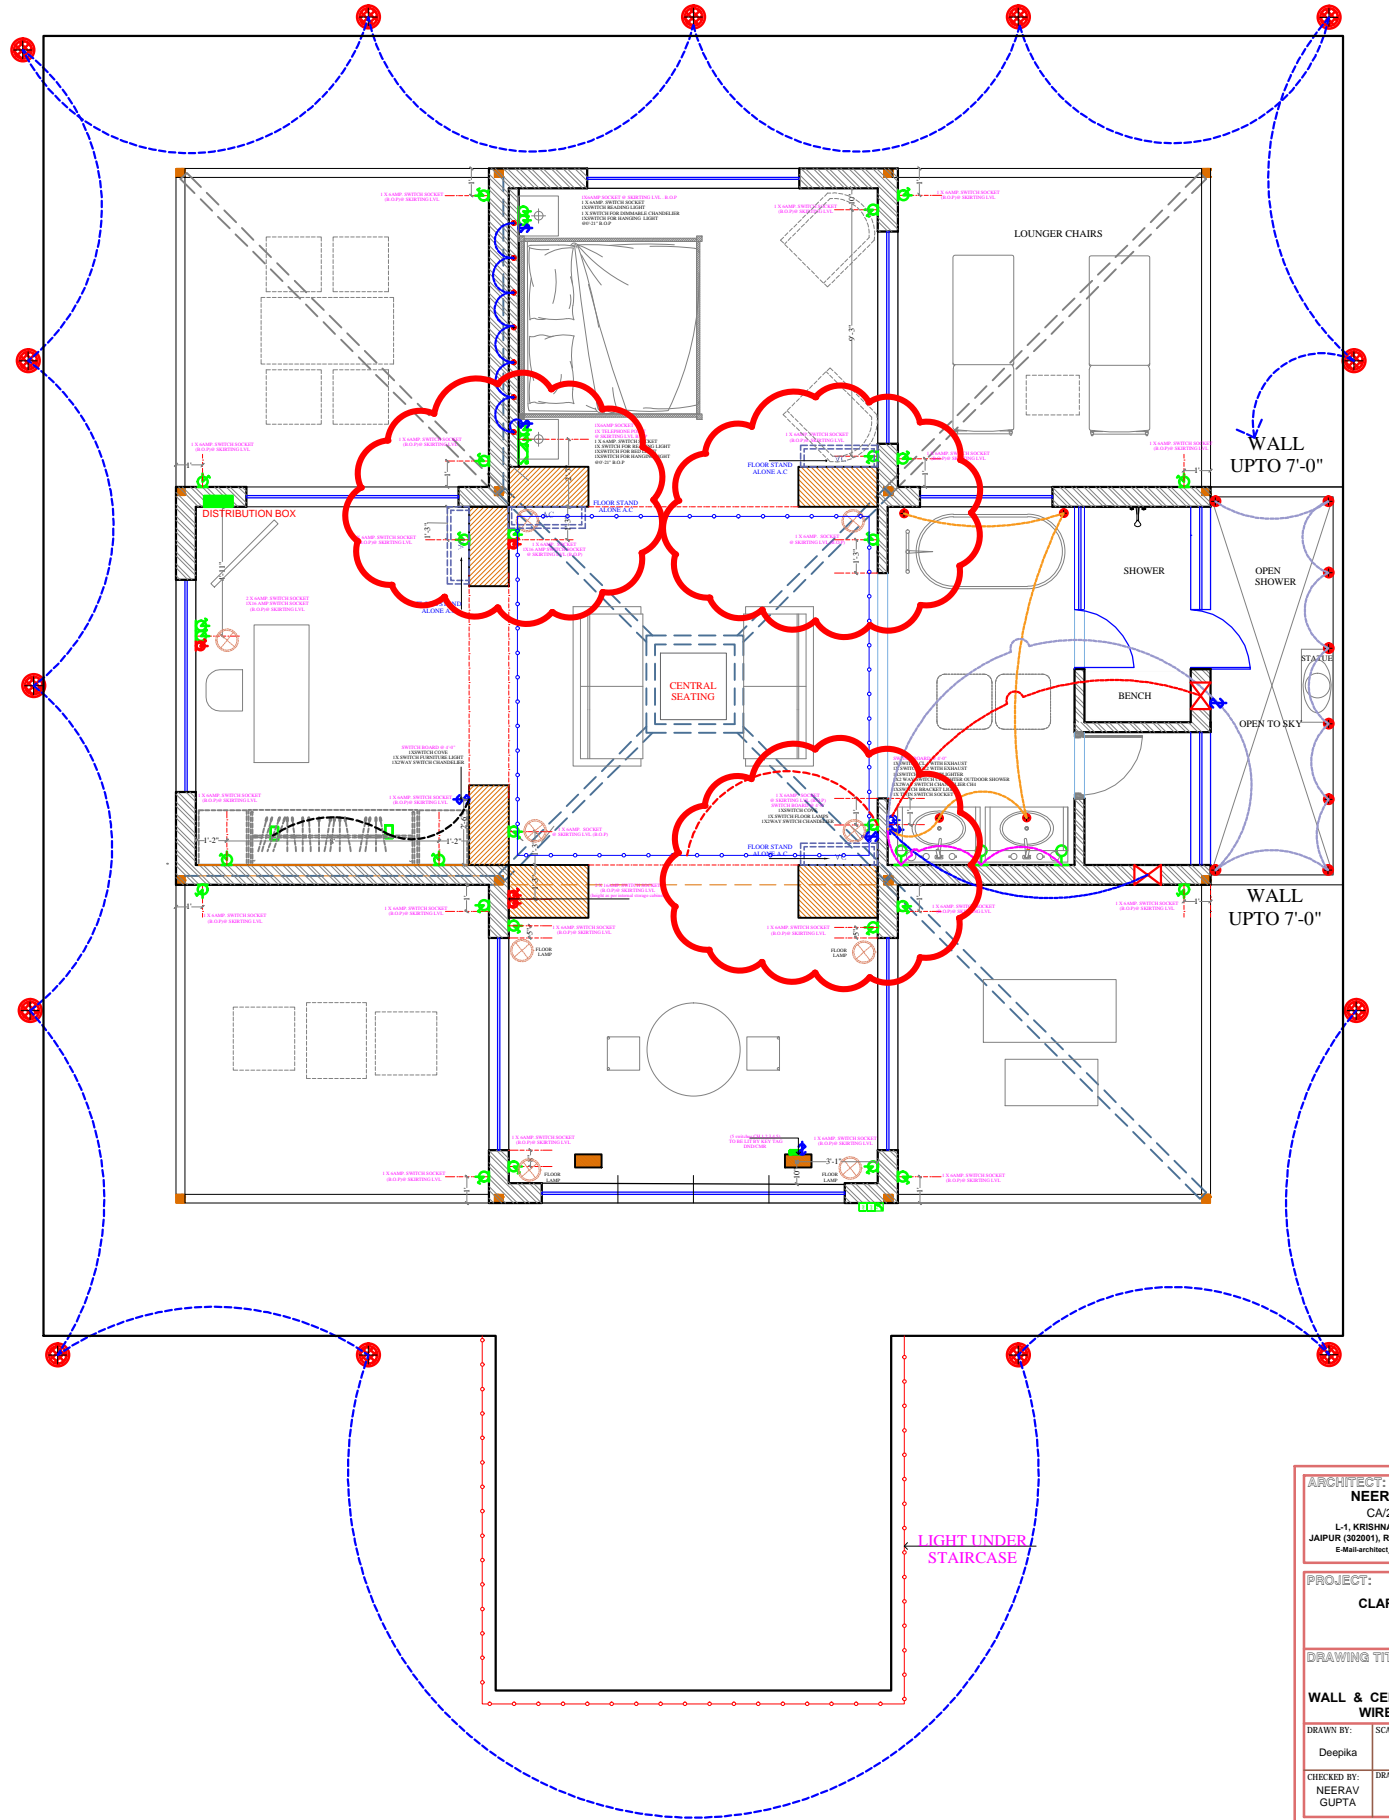

ARCHITECT: NEERAV GUPTA CA/2009/44766 L-1, KRISHNA MARG, C. SCHEME, JAIPUR (302001), RAJASTHAN, PH.9141-236826 E-Mail:architect_neeravgupta@yahoo.com		
PROJECT: CLARKS JAWAI		
DRAWING TITLE: WALL & CEILING ELECTRICAL WIRE DIAGRAM		
DRAWN BY: Deepika	SCALE: N.T.S	DATE: 7-6-19
CHECKED BY: NEERAV GUPTA	DRAWING NO.:	
NOTES: THE COPYRIGHT AND PROPERTY OF THIS DESIGN AND DRAWING BELONGS TO HANU KUMAR GUPTA. IT MUST NOT BE COPIED OR REPRODUCED IN ANY MANNER WITHOUT THEIR WRITTEN CONSENT. A LEGAL ACTION AS PER LAW MAY BE INITIATED AGAINST THE OFFENDER.		