





BACK ELEVATION (C)

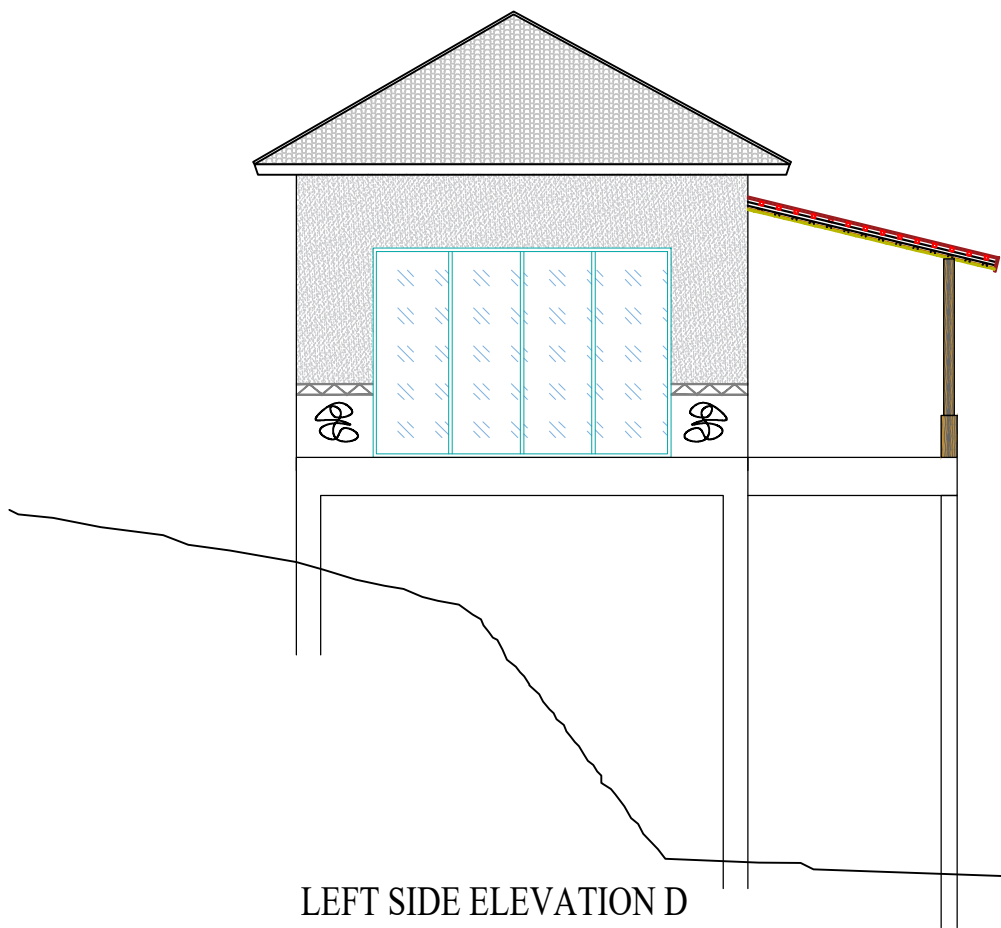

LEFT SIDE ELEVATION D

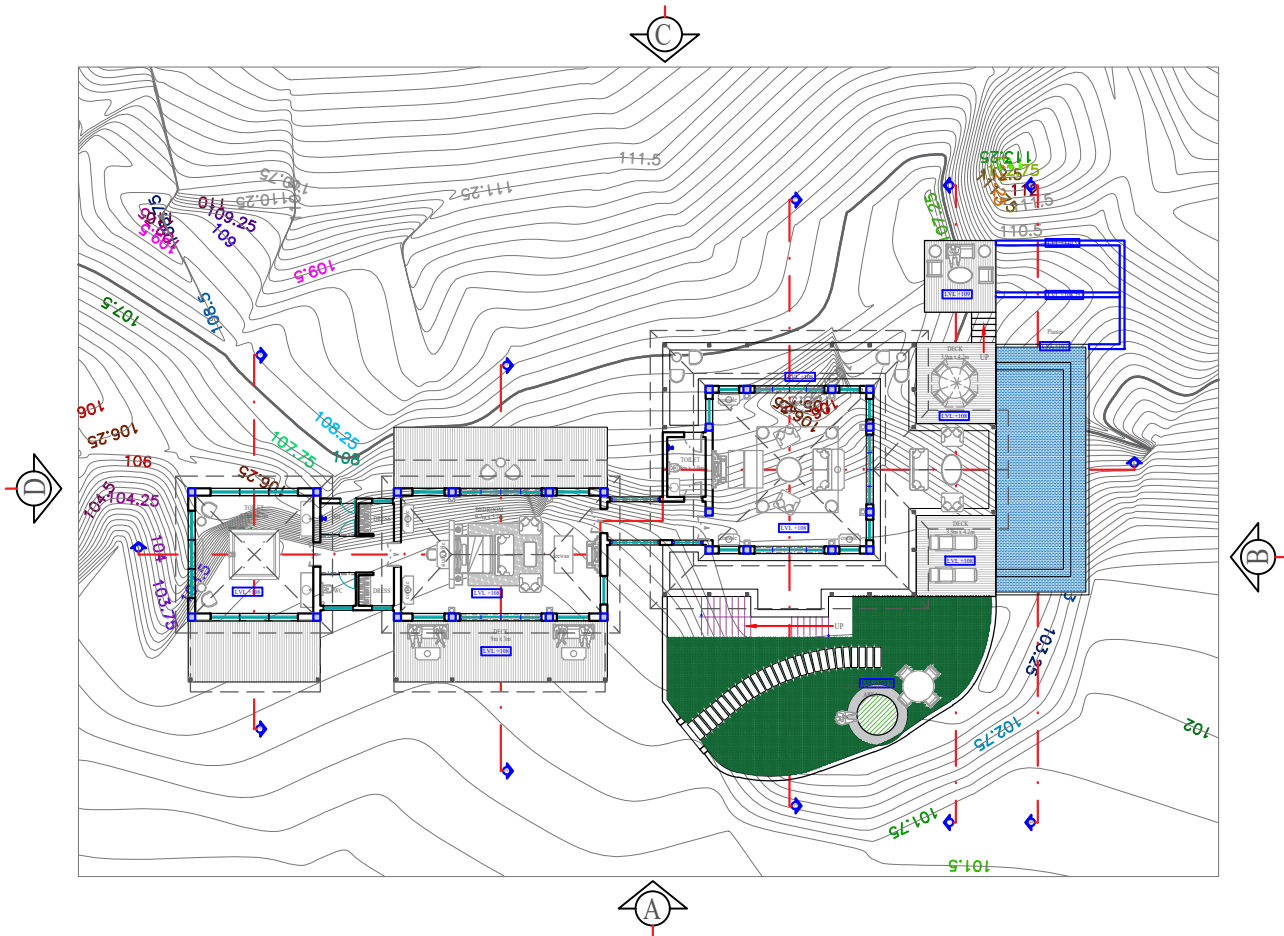

Key plan

ARCHITECT: RAVI KUMAR GUPTA CA/83/7739 L-1, KRISHNA MARG, C-SCHEME, JAIPUR (302001), RAJASTHAN. PH.0141-2360825 E-Mail-ravigupta_15@yahoo.com		
DRAWING TITLE: VILLA - A ELEVATIONS		
PROJECT: RANAKPUR RESORT		
PROJECT ADDRESS:		
DRAWN BY: HARDIK GEHLOTE	NORTH: N	DATE: 31-01-2022
CHECKED BY: RAVI K. GUPTA	DRAWING NO.: 02	SCALE: 1:150
NOTES: THE COPYRIGHT AND PROPERTY OF THIS DESIGN AND DRAWING BELONGS TO RAVI KUMAR GUPTA. IT MUST NOT BE COPIED OR REPRODUCED IN ANY MANNER WITHOUT THEIR WRITTEN CONSENT. A LEGAL ACTION AS PER LAW MAY BE INITIATED AGAINST THE OFFENDER.		