

lvl±0'-0"

X

Y

Z

3'

lvl-3'-0"

5'

lvl-5'-0"

8'

lvl-8'-0"


lvl-10'-0"

X


Y

Z



WALL 12"

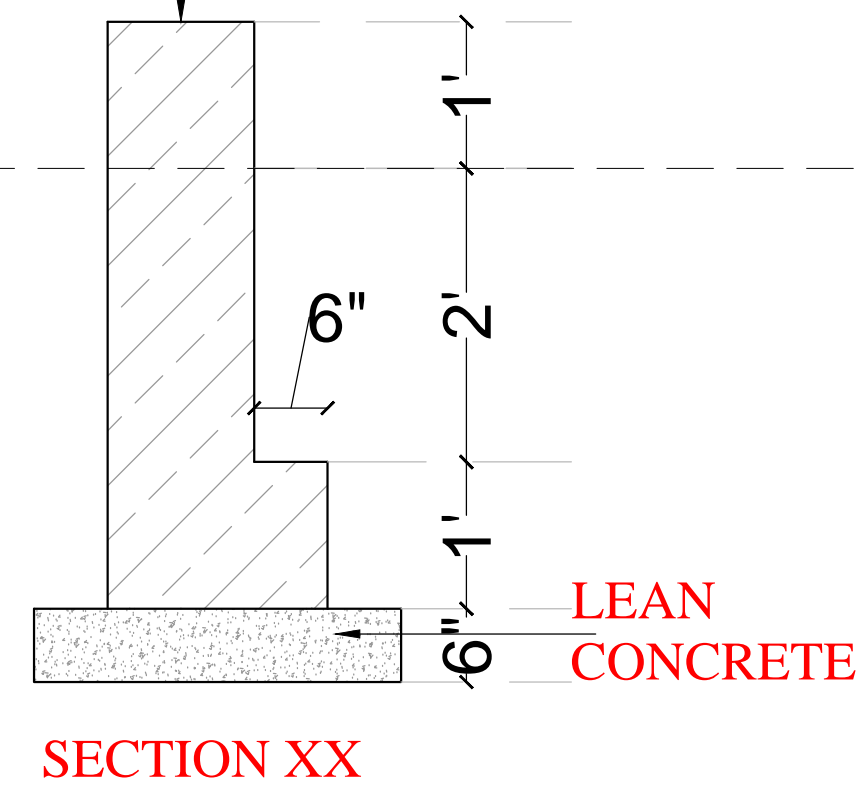

WALL 12"

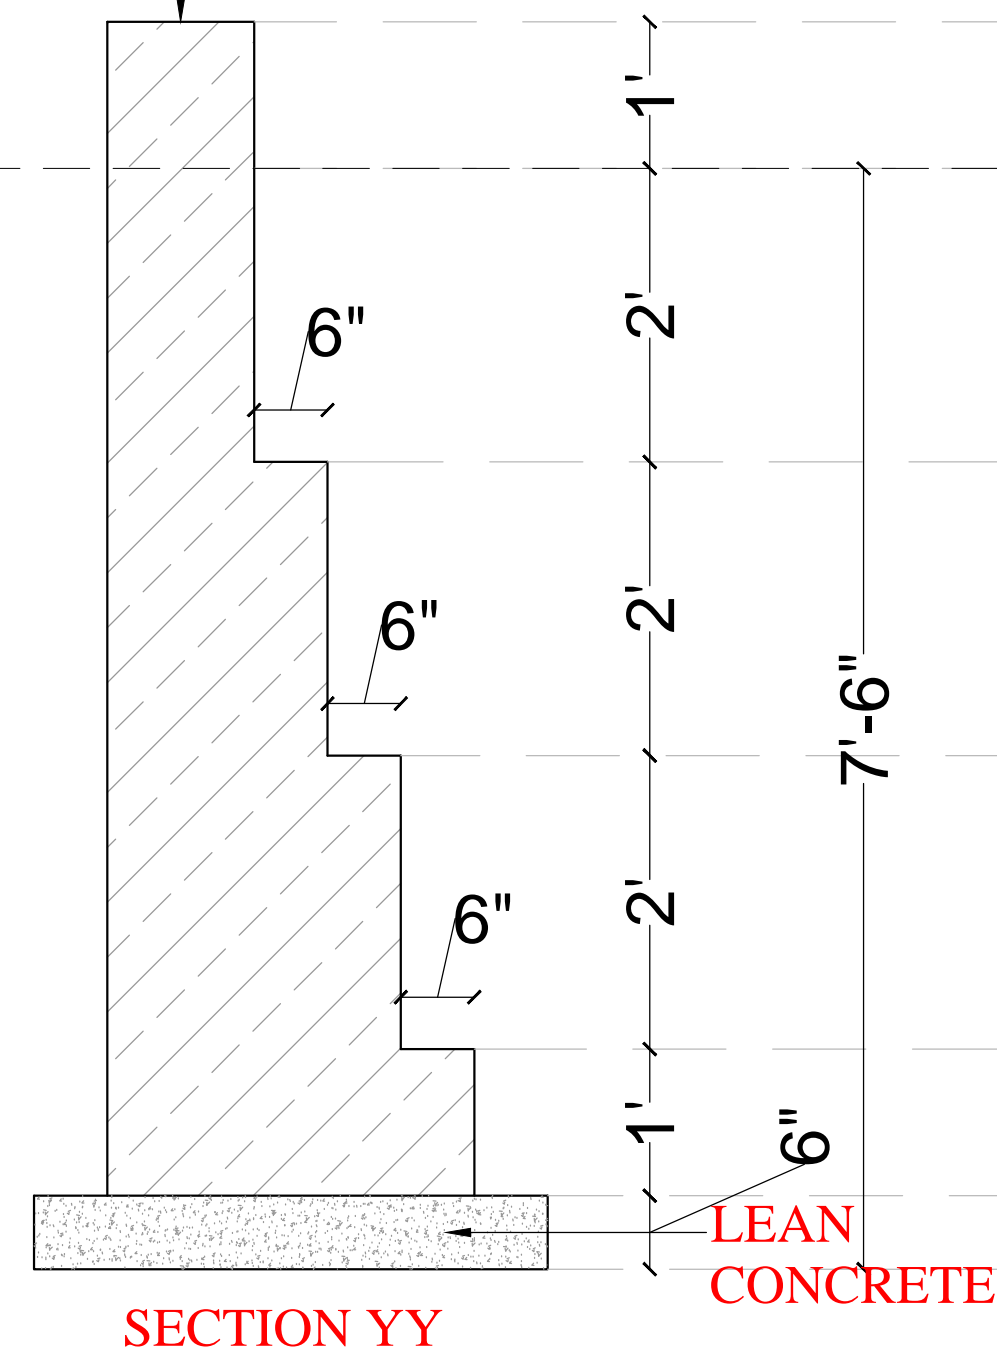

WALL 12"

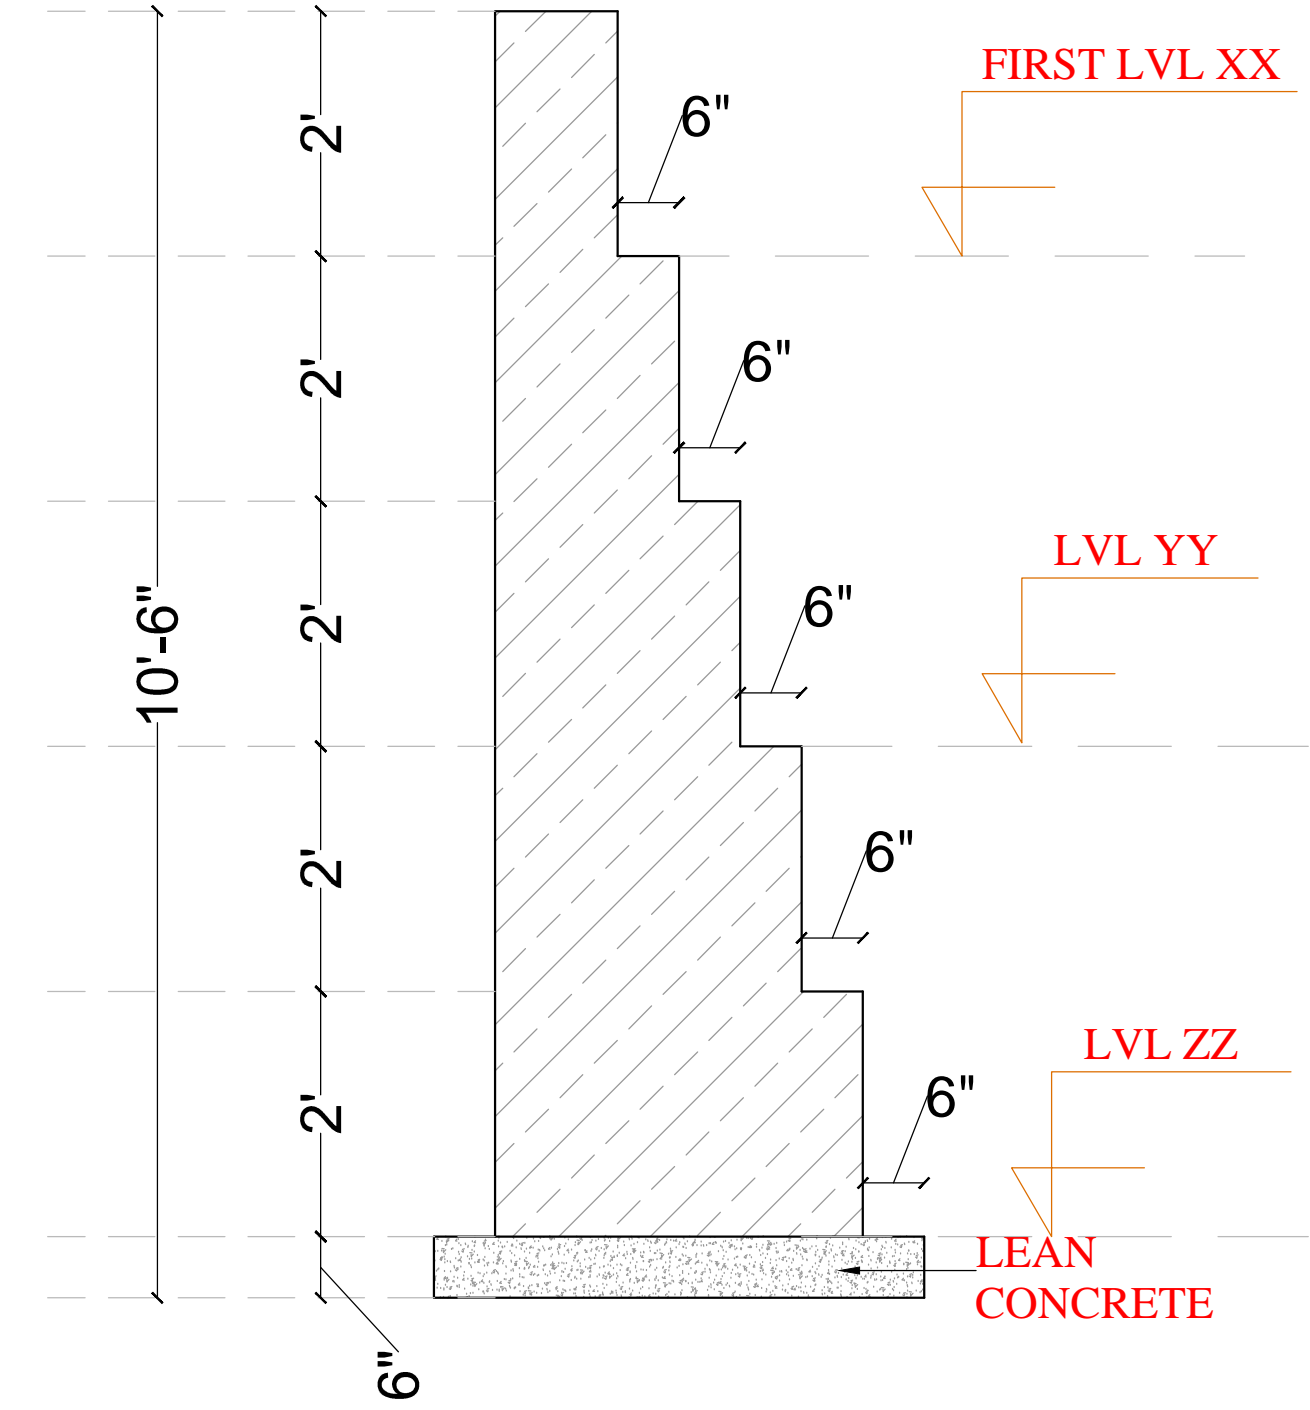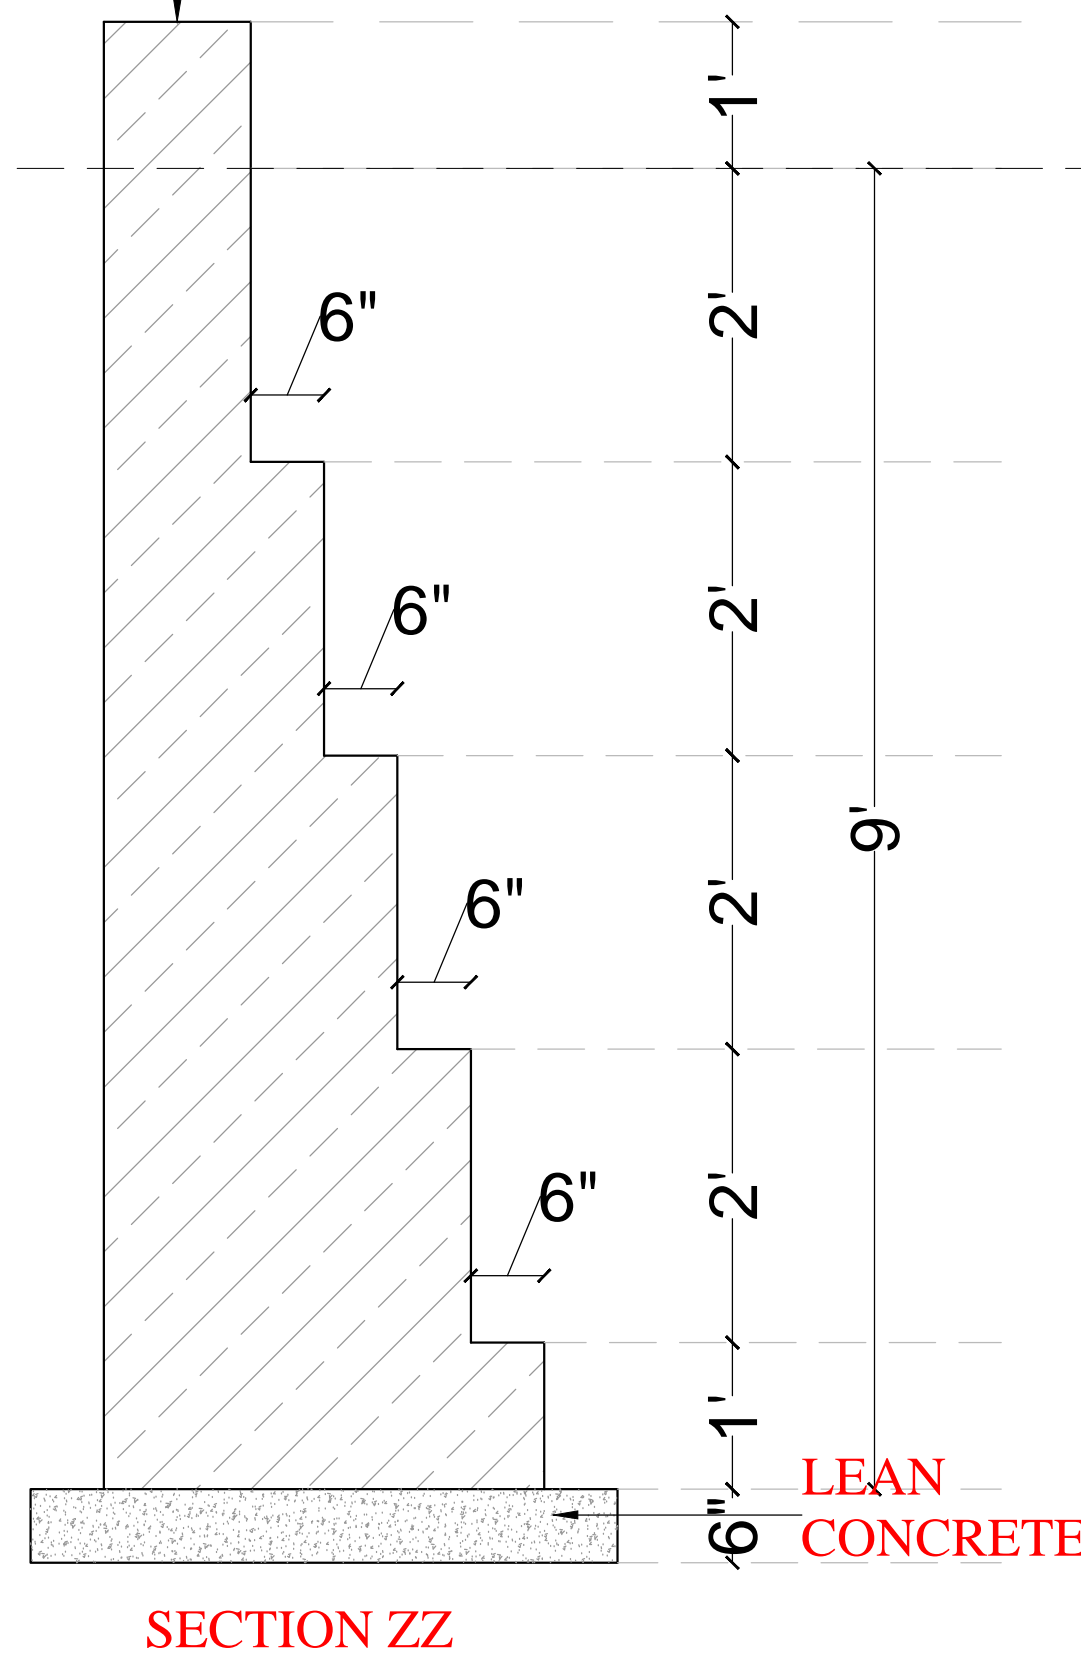

ARCHITECT:
NEERAV GUPTA
CA/2009/44768
L-1, KRISHNA MARG, C-SCHEME,
JAIPUR (302001), RAJASTHAN, PH:0141-2360825
E-Mail:architect_neeravgupta@yahoo.com

PROJECT:
HOTEL CLARKS

DRAWING TITLE:
**ARCHITECTURAL
RAMP DETAIL**

DRAWN BY: SCALE: DATE:
RAHUL N.T.S 10-05-2019

CHECKED BY: DRAWING NO.:
NEERAV GUPTA 16/C/AR/50

NOTES:
THE COPYRIGHT AND PROPERTY OF THIS DESIGN AND DRAWING
BELONGS TO RAVI KUMAR GUPTA. IT MUST NOT BE COPIED OR
REPRODUCED IN ANY MANNER WITHOUT THEIR WRITTEN
CONSENT. A LEGAL ACTION AS PER LAW MAY BE INITIATED
AGAINST THE OFFENDER.