

NOTES:

KEY PLAN



PROJECT:

ARCHITECT:


STRUCTURE :

M.E.P CONSULTANT :


LANDSCAPE

SCALE:


NORTH :

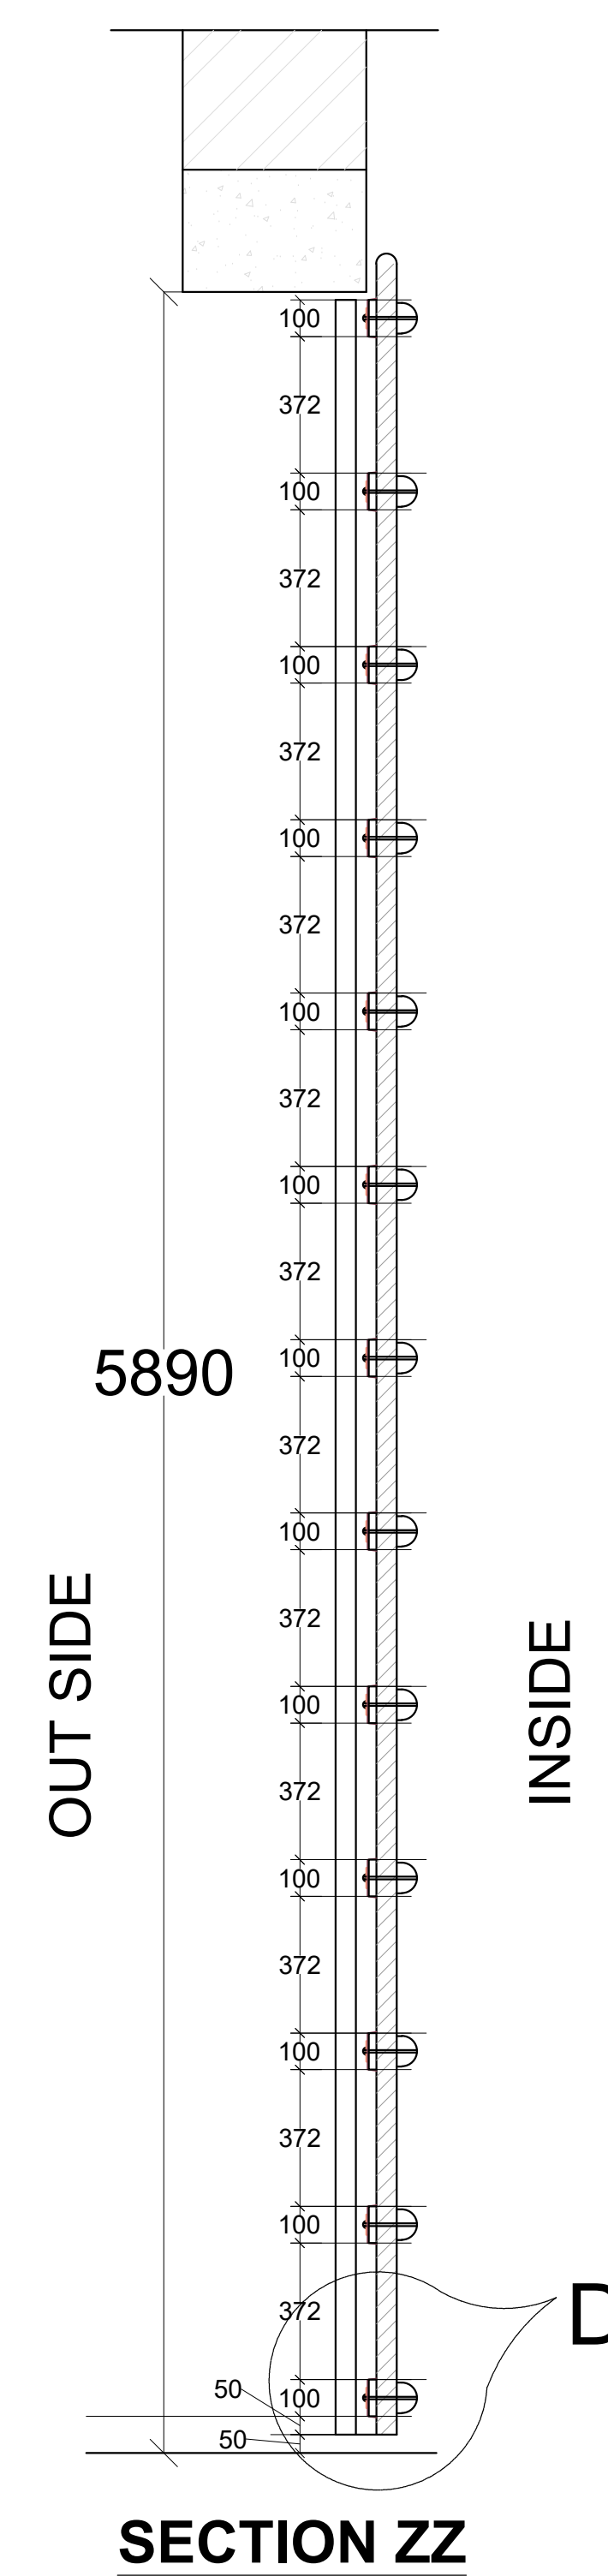

ELEVATION IN SIDE

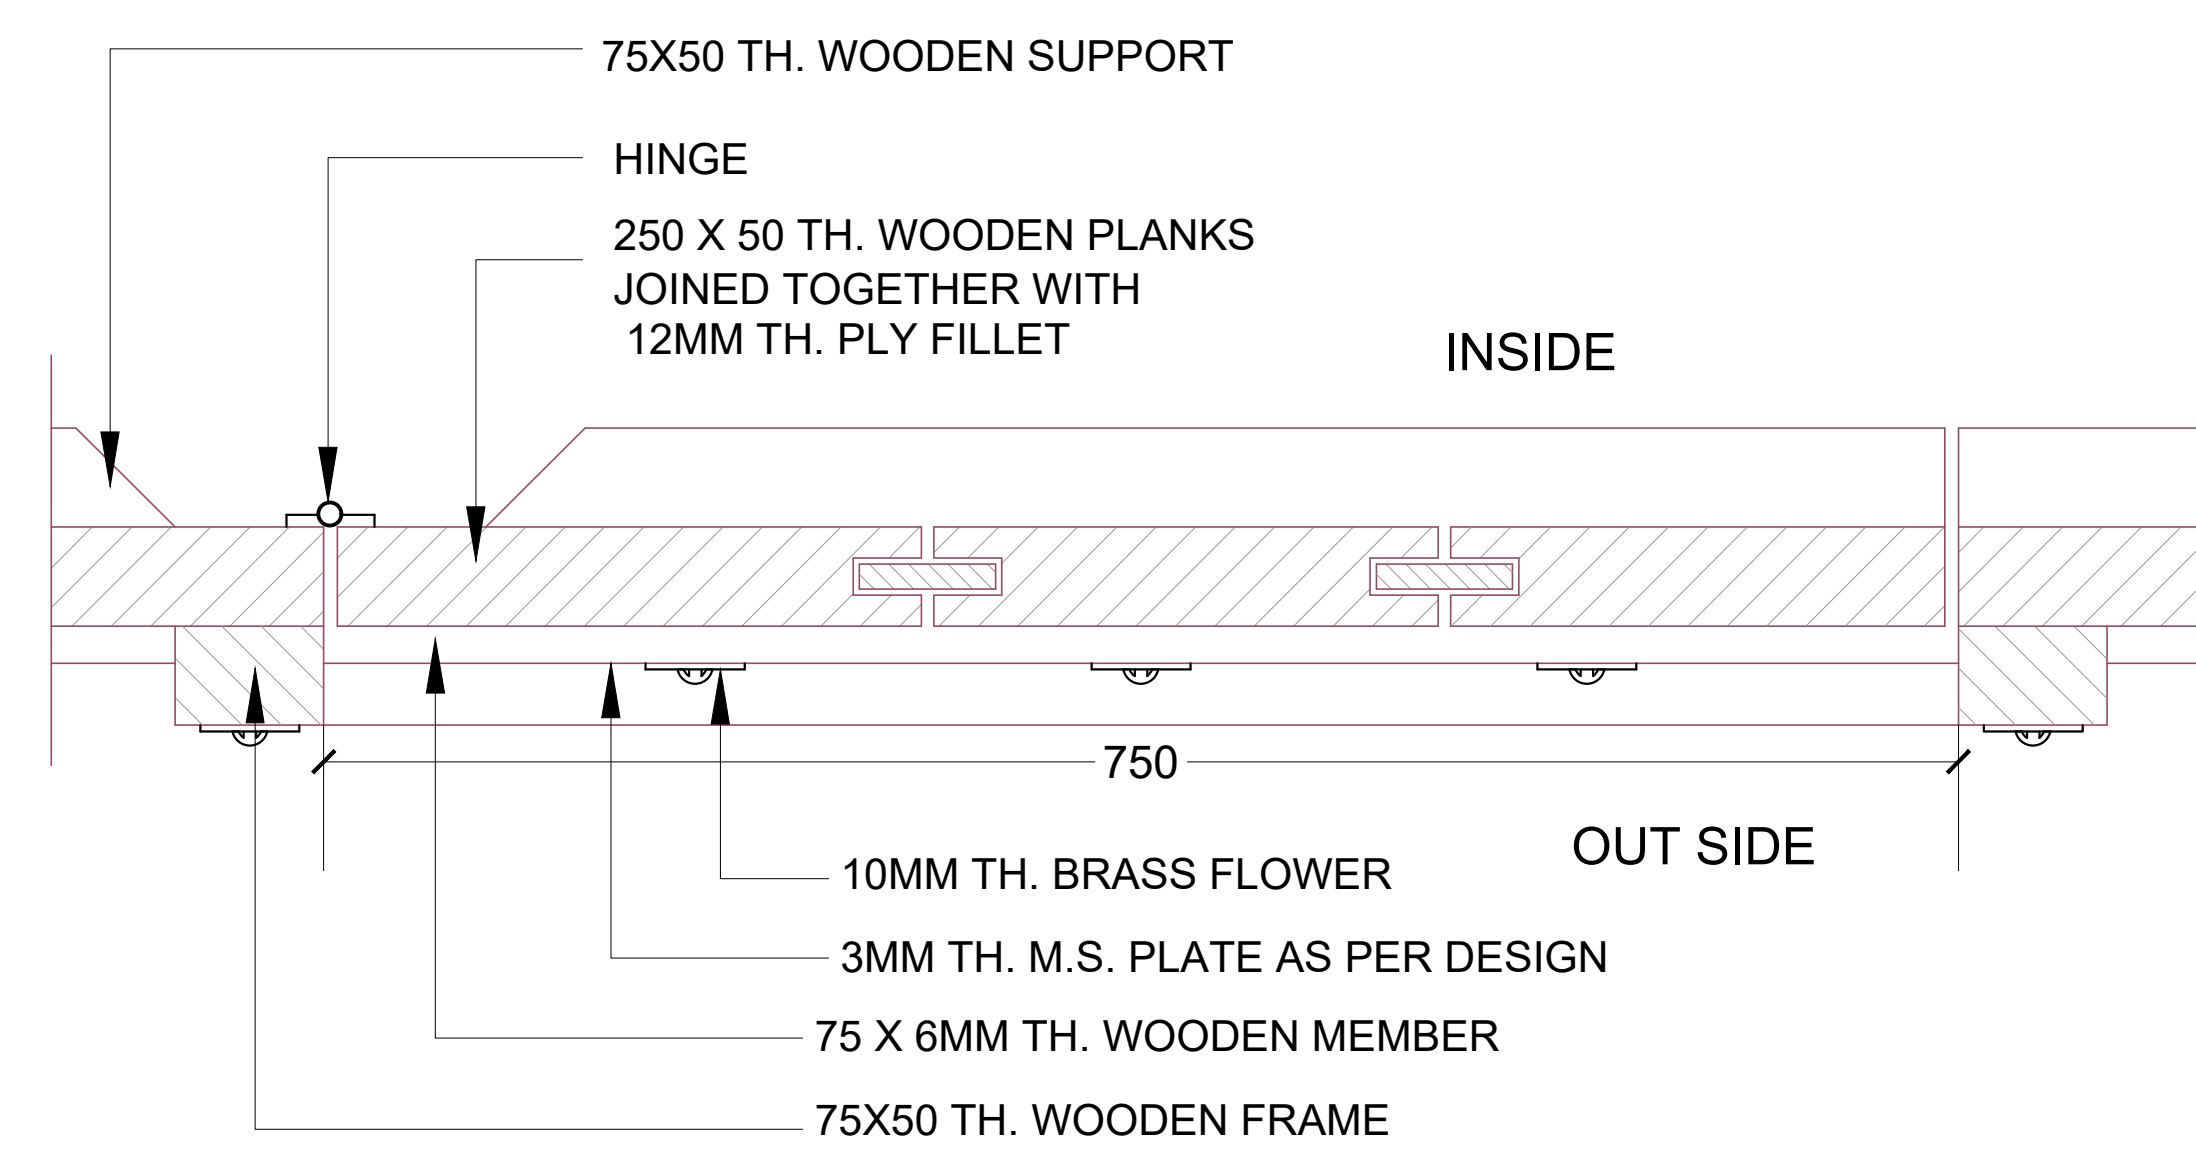

SECTION YY

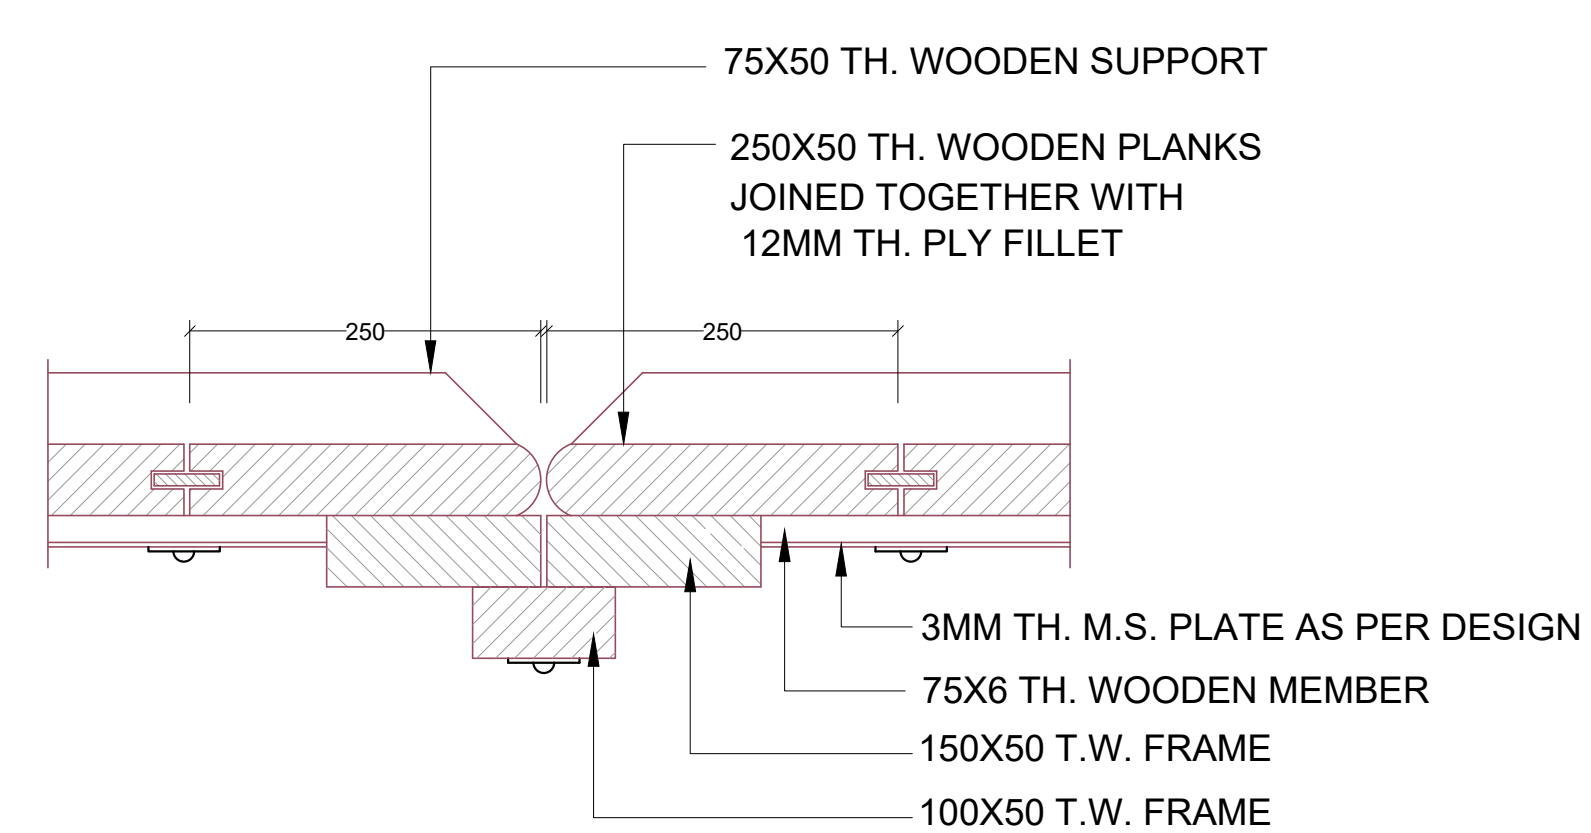

DETAIL 'B'

