


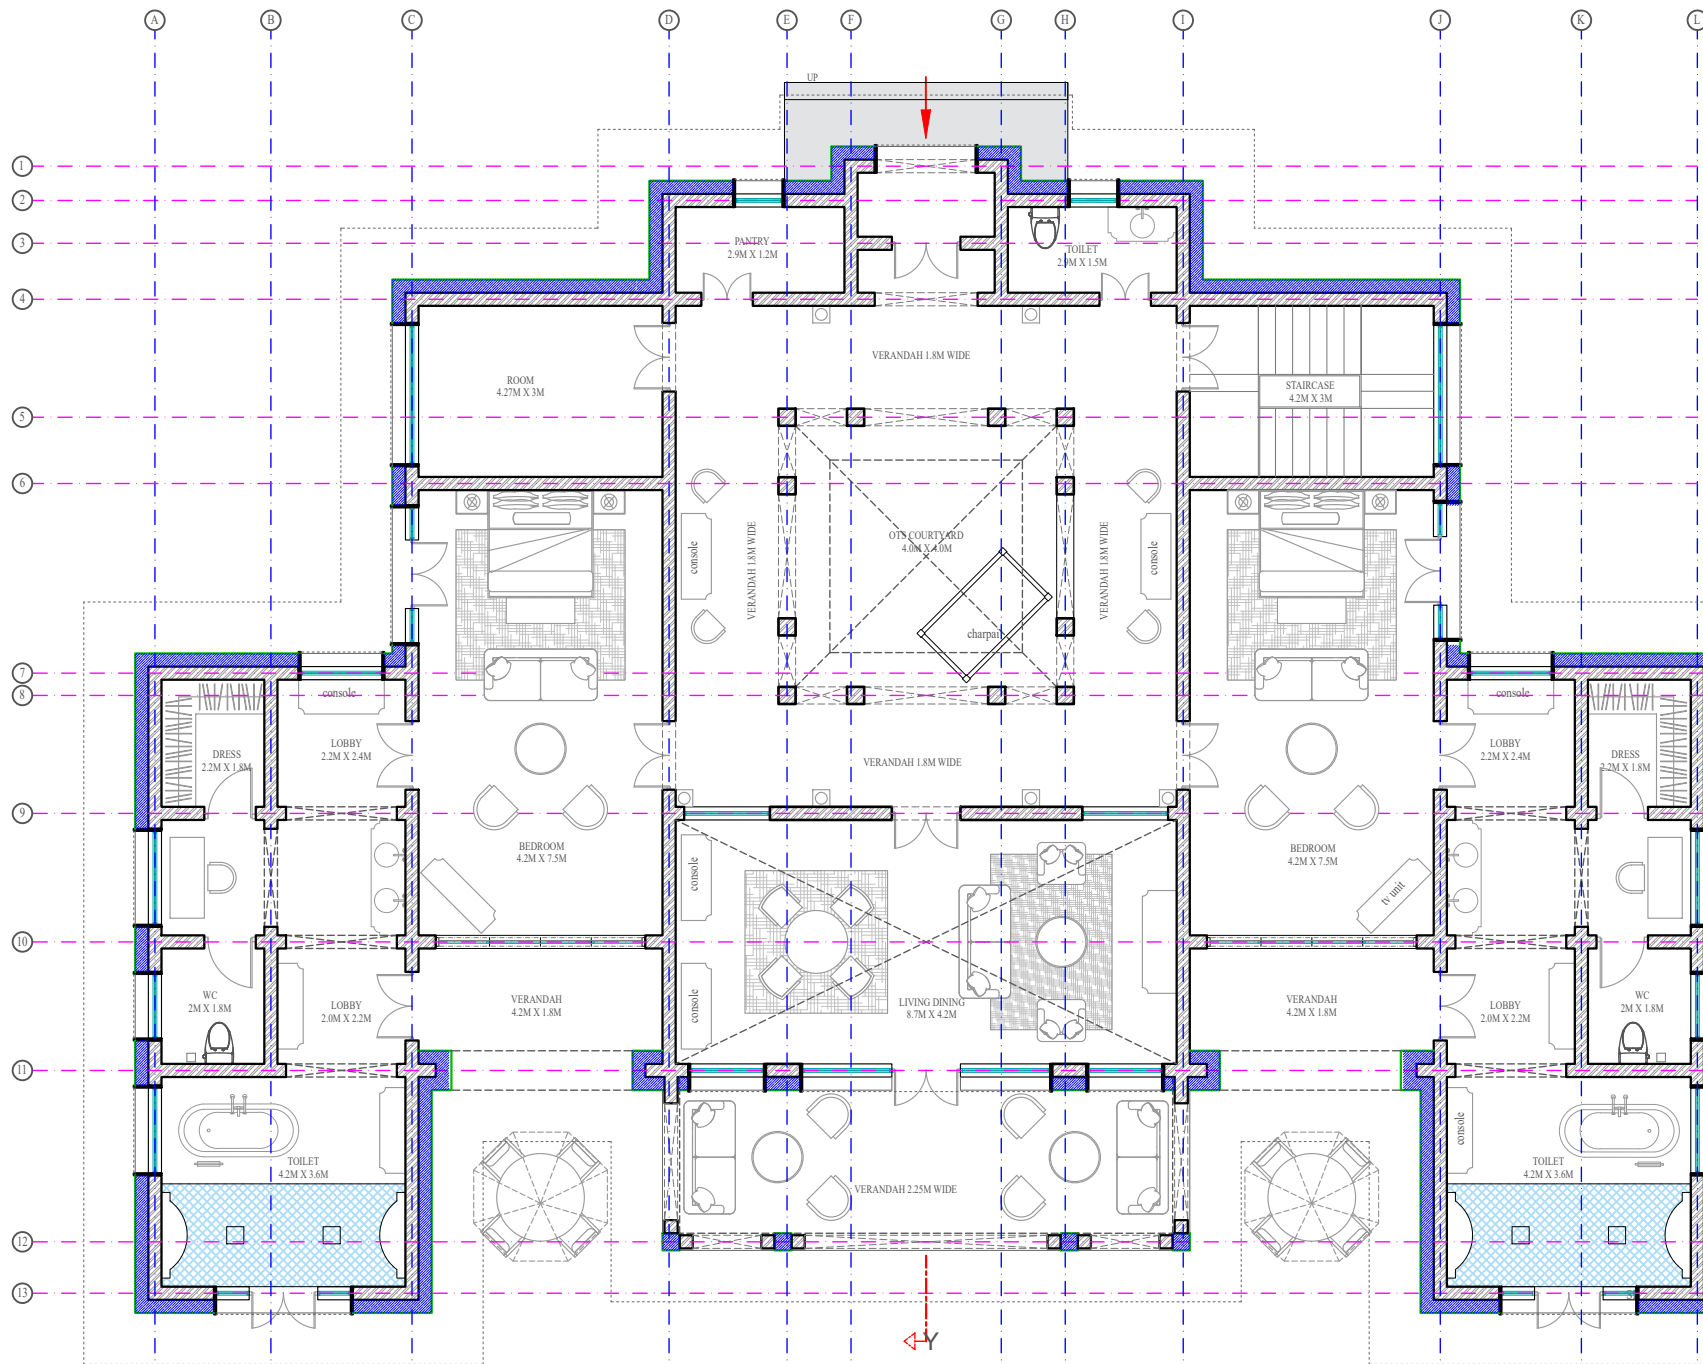

ARCHITECT:
RAVI KUMAR GUPTA
CA/83/7739
L-1, KRISHNA MARG, C-SCHEME,
JAIPUR (302001), RAJASTHAN.
PH:9414330812 E-Mail:ravigupta_15@yahoo.com

DRAWING
TITLE:
VILLA LAYOUT PLAN

PROJECT:
RANAKPUR RESORT

PROJECT ADDRESS:

DRAWN BY:
**HARDIK
GEHLOTE**

CHECKED BY:
**RAVI K.
GUPTA**

NORTH:

DATE:
07-04-2023

DRAWING NO.:

SCALE:

NOTES:
THE CONCEPT AND PROPERTY OF THIS DESIGN AND DRAWING
BELONGS TO RAVI KUMAR GUPTA. IT MUST NOT BE COPIED OR
REPRODUCED IN ANY MANNER WITHOUT THE WRITTEN
CONSENT. A LEGAL ACTION AS PER LAW MAY BE INITIATED
AGAINST THE OFFENDER.