


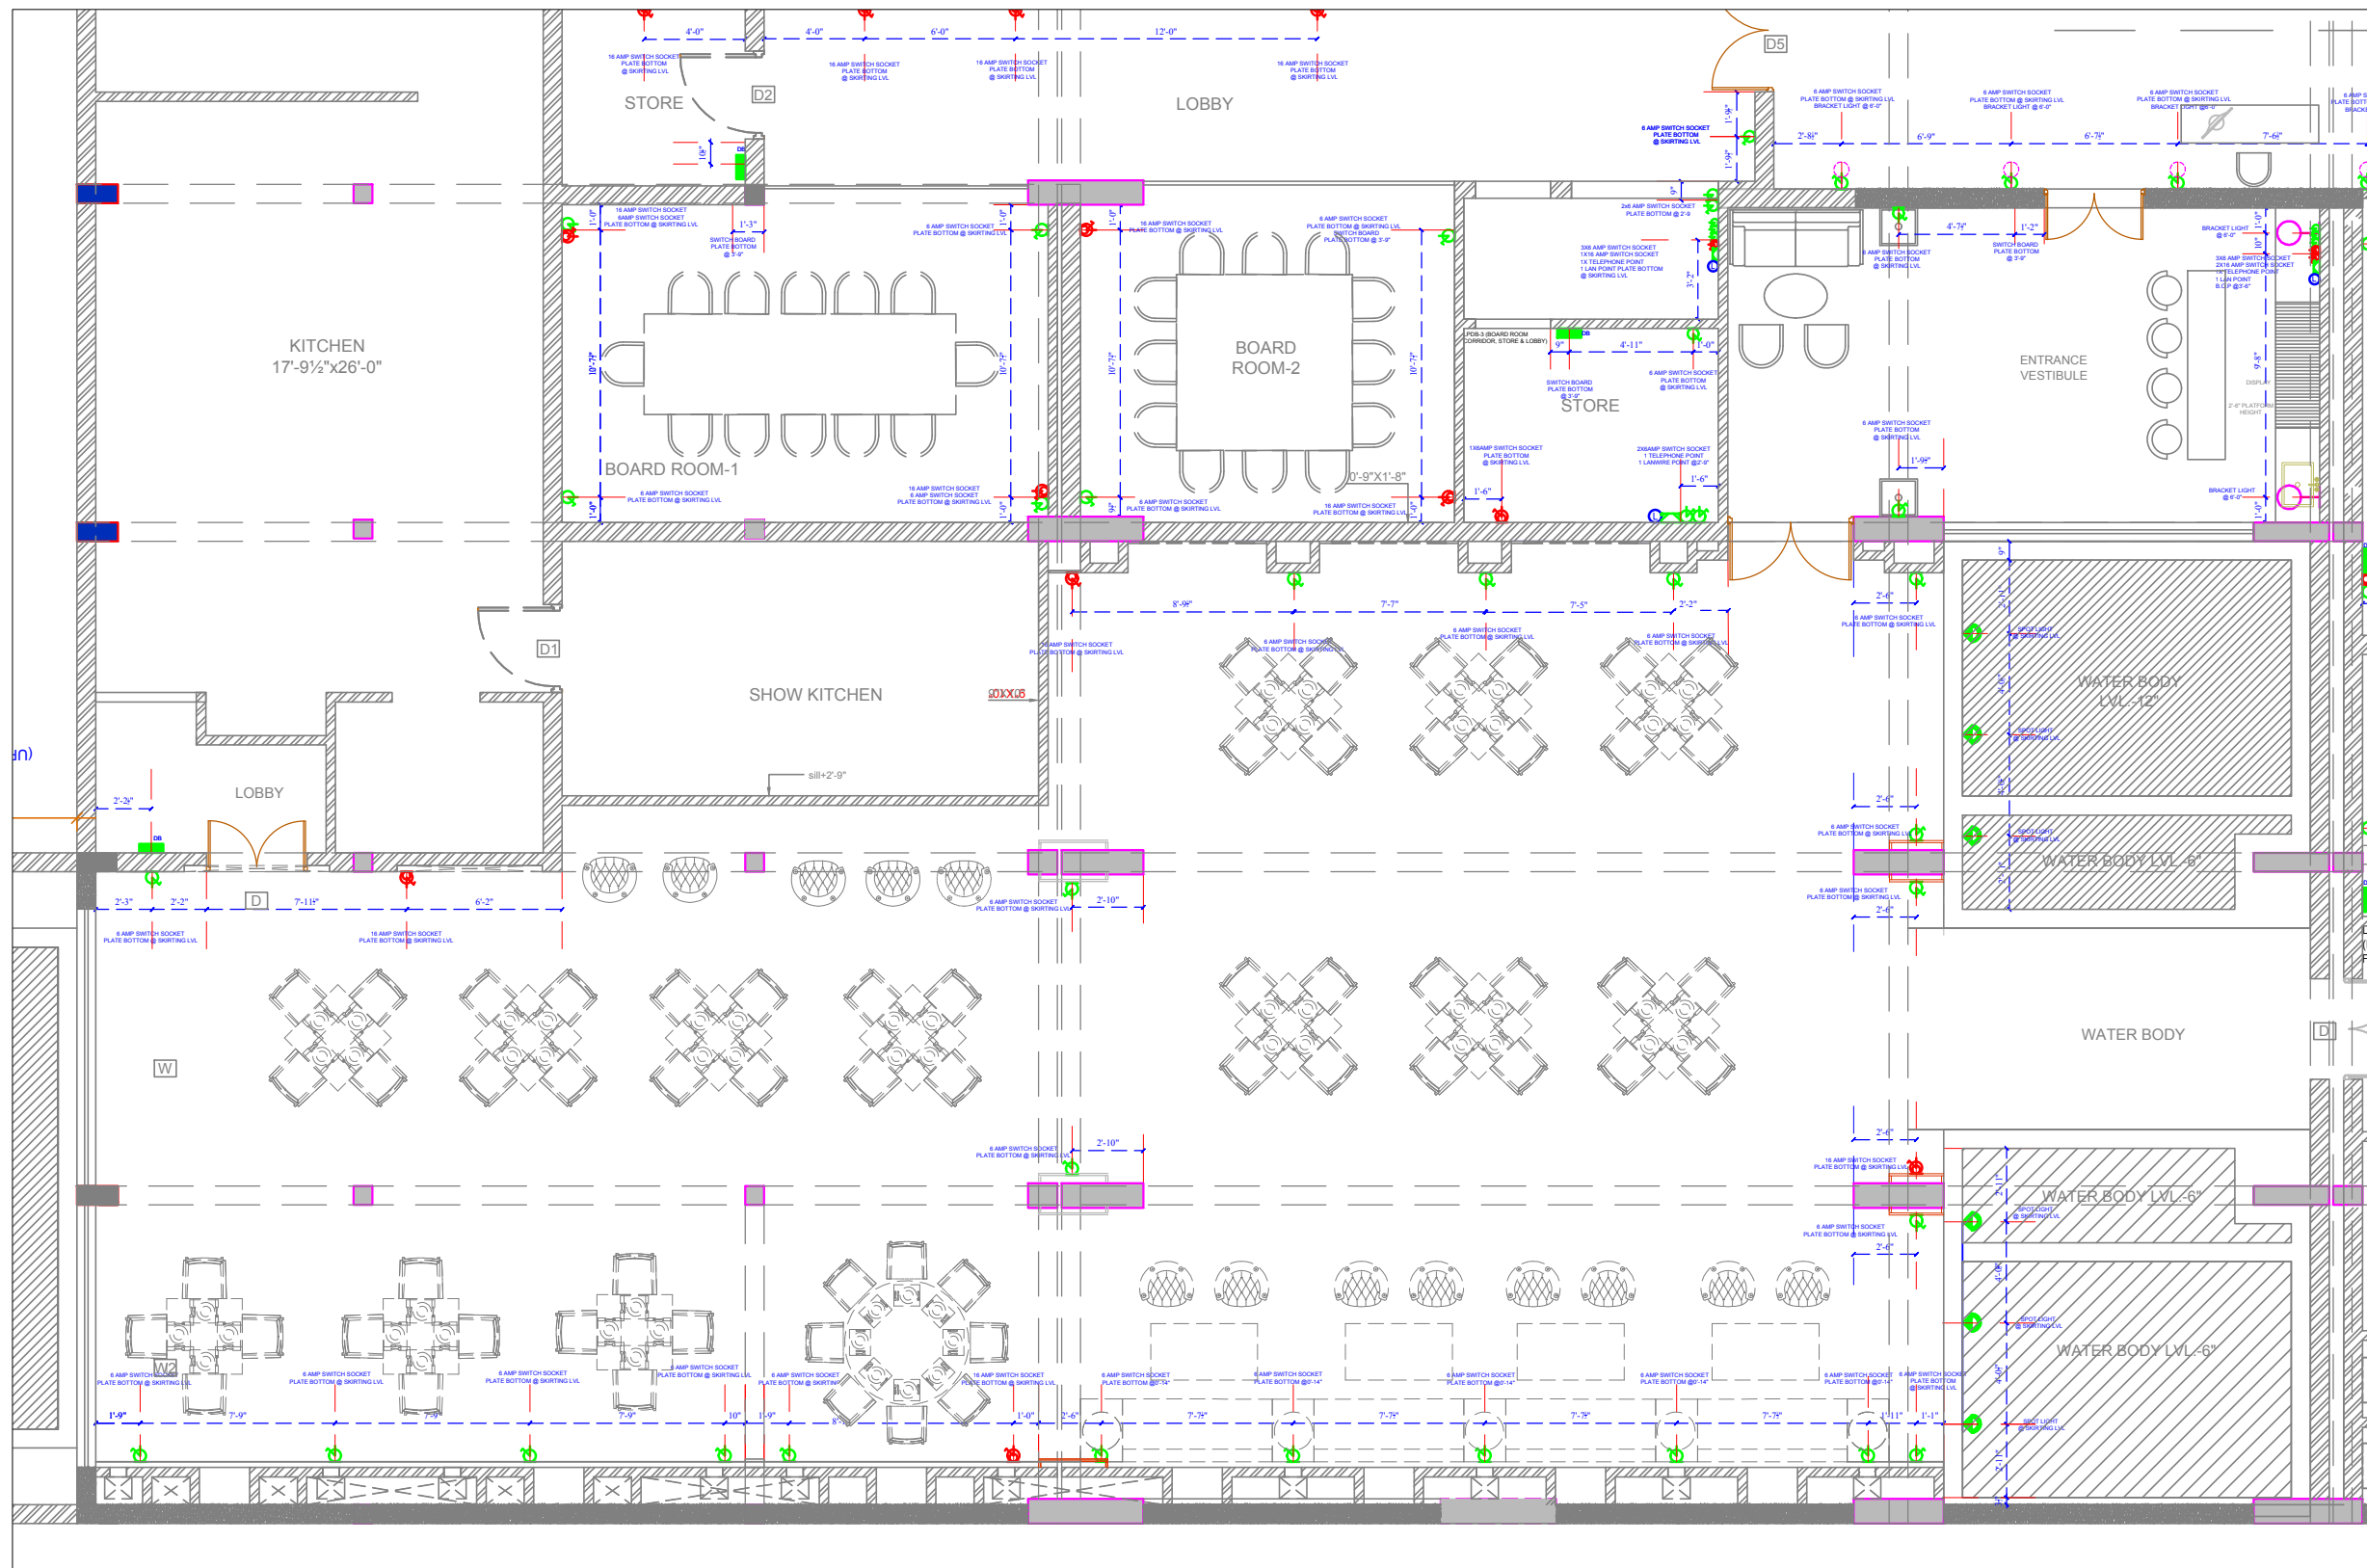

LEGEND - ELECTRICAL		
S.NO.	SYMBOL	DESCRIPTION OF ITEM
1		CEILING FAN
2		SWITCH BOARD
3		BRACKET LIGHT
4		RETROFIT CFL INTEGRATED
5		SWITCH SOCKET BA
6		SWITCH SOCKET TIA
7		ANTENNA
8		TELEPHONE
9		CHANDILLER
10		DISTRIBUTION BOX
11		PICTURE LIGHT
12		HANGING LIGHT
13		CHANDILLER
14		UP LIGHTERS
15		DOWN LIGHTERS
16		BODY DISTORS (T.D.O)
17		CARD HOLDER
18		AIR CONDITONER
19		POST LIGHT

ARCHITECT:
NEERAV GUPTA
L-1, KRISHNA MARG, C- SCHEME,
JALPUR (382001), RAJASTHAN.
PH:0141-236826
E-Mail:architect_neeravgupta@yahoo.com

PROJECT:
CLARKS

DRAWING TITLE:
FALKNUMA ELECTRICAL

DRAWN BY:	SCALE:	DATE:
DEEPIKA	N.T.S.	13-3-2019
CHECKED BY:	NORTH ->	
NEERAV GUPTA	CA/BA/FA/EL/02	

NOTES:
THE COPYRIGHT AND PROPERTY OF THIS DESIGN AND DRAWING BELONGS TO NEERAV GUPTA. IT MUST NOT BE COPIED OR REPRODUCED IN ANY FORMS WITHOUT THEIR WRITTEN CONSENT. A LEGAL ACTION AS PER LAW MAY BE INITIATED AGAINST THE OFFENDER.