


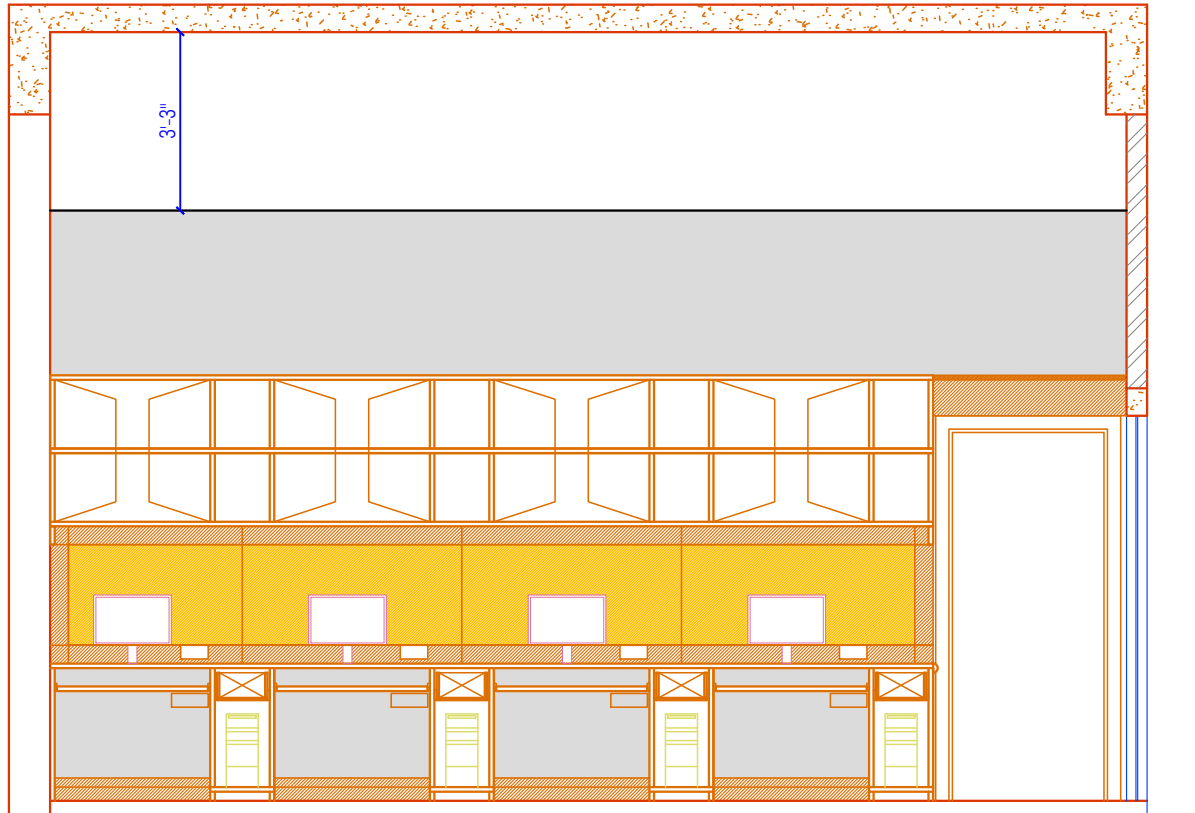


ADVANCE COPY

ELEVATION-A



ELEVATION-B

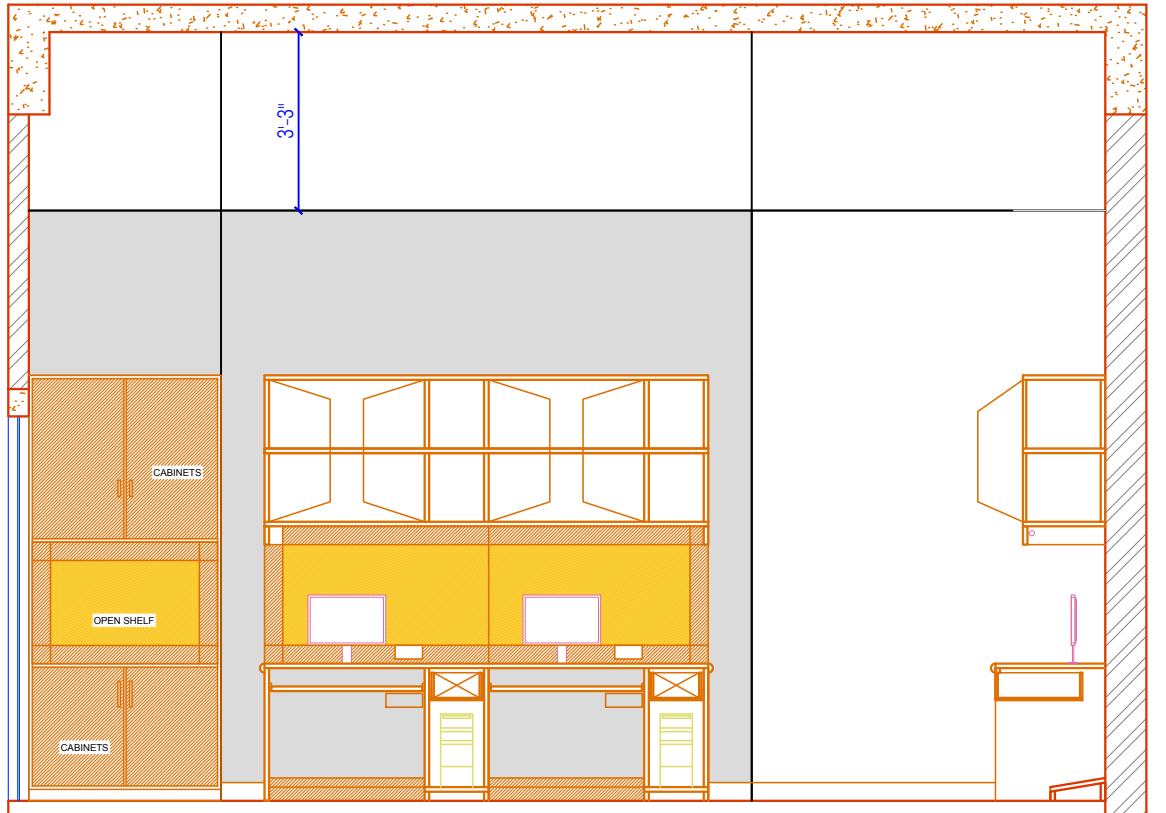

ELEVATION-D

ARCHITECT:
NEERAV GUPTA
L-4, KRISHNA MARG, C-SCHEME,
JAIPUR (302001), RAJASTHAN,
PIN-302005
E-Mail: architect_neeravgupta@yahoo.com

PROJECT:
CLARKS

DRAWING TITLE:
WALL ELEVATION

DRAWN BY: RAHUL	SCALE: N.T.S.	DATE: 02-04-2017
CHECKED BY: NEERAV GUPTA	NORTH :- ACC 5	

NOTES:
THE COPYRIGHT AND PROPERTY OF THIS DESIGN AND DRAWING
BELONGS TO NEERAV GUPTA. IT MUST NOT BE COPIED OR
REPRODUCED IN ANY MANNER WITHOUT THE WRITTEN
CONSENT. A LEGAL ACTION AS PER LAW MAY BE INITIATED
AGAINST THE OFFENDER.