


SECTION AT A-A

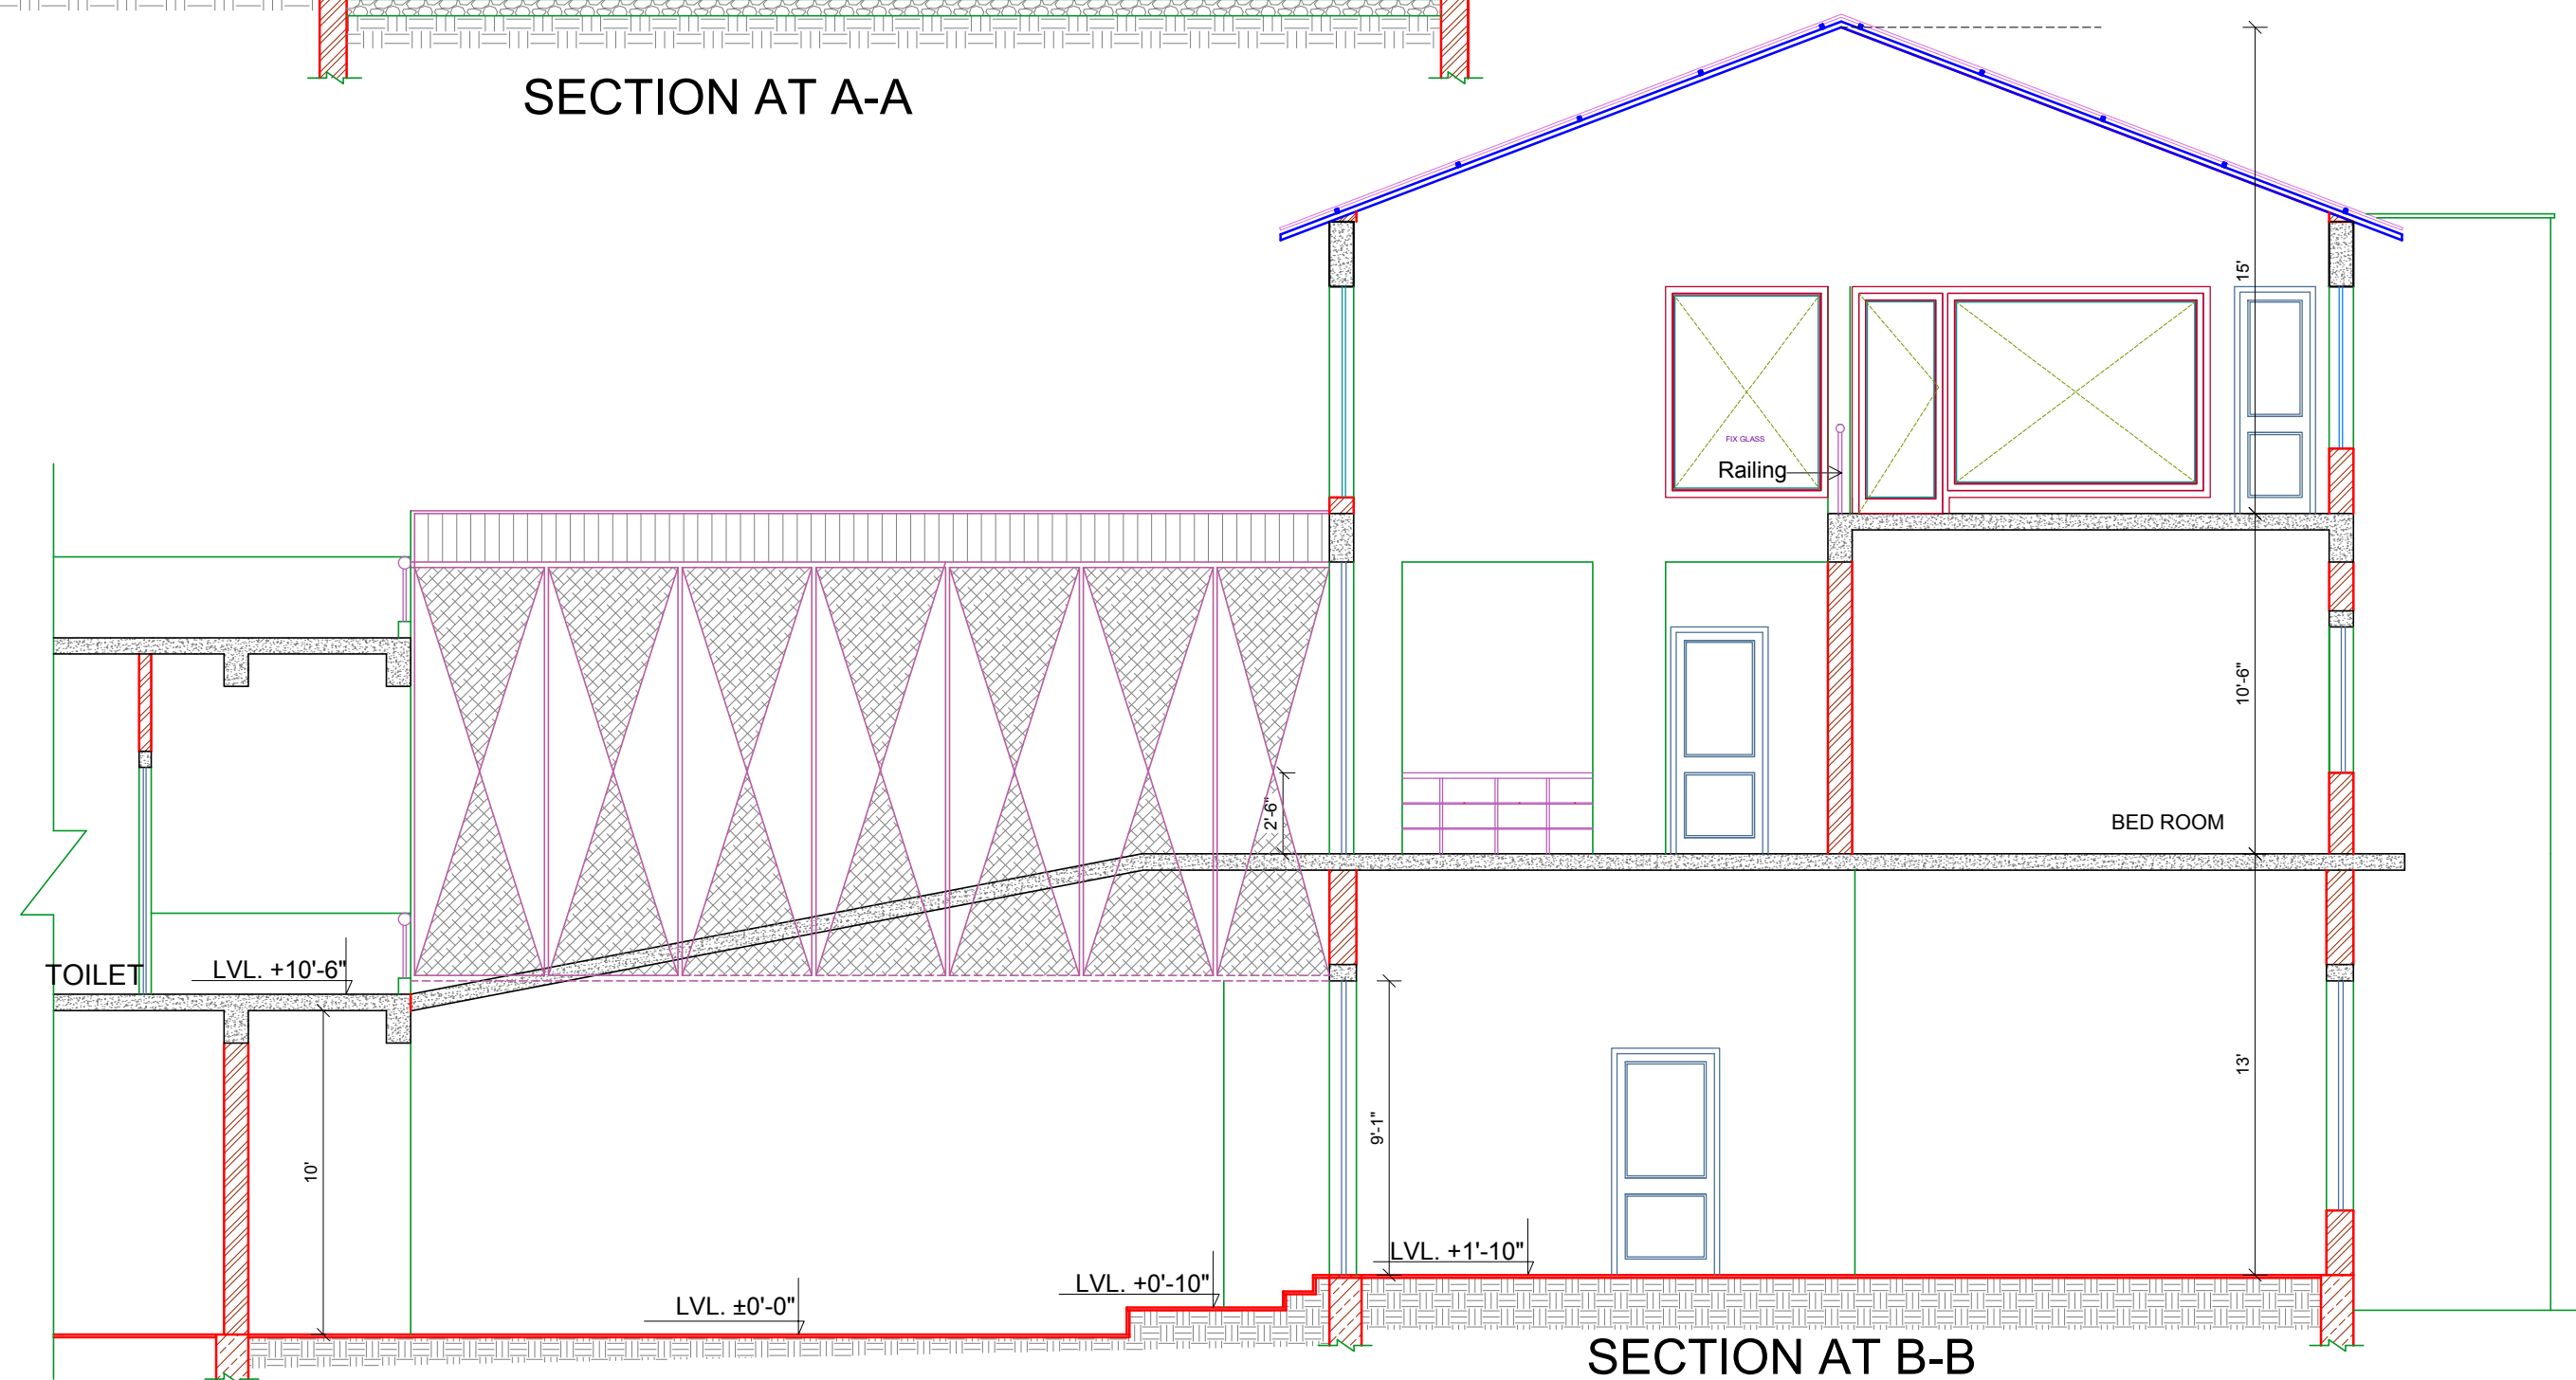


SECTION AT B-B

ARCHITECT:
RAVI KUMAR GUPTA
CA/83/7739
L-1, KRISHNA MARG, C-SCHEME,
JAIPUR (302001), RAJASTHAN.
PH.0141-2360825 E-Mail-ravigupta_16@yahoo.com

PROJECT:
**EXISTING & PROPOSED
RESIDENCE FOR
CLARK AMER AT JAIPUR**

DRAWING TITLE:
SECTION

DRAWN BY: SOHAN KUMAWAT	SCALE: 1/8" = 1'-0"	DATE: 27/05/2018
CHECKED BY: RAVI K. GUPTA	NORTH: 	DRAWING NO.: 01

NOTES:
THE COPYRIGHT AND PROPERTY OF THIS DESIGN AND DRAWING
BELONGS TO RAVI KUMAR GUPTA. IT MUST NOT BE COPIED OR
REPRODUCED IN ANY MANNER WITHOUT THEIR WRITTEN
CONSENT. A LEGAL ACTION AS PER LAW MAY BE INITIATED
AGAINST THE OFFENDER.