
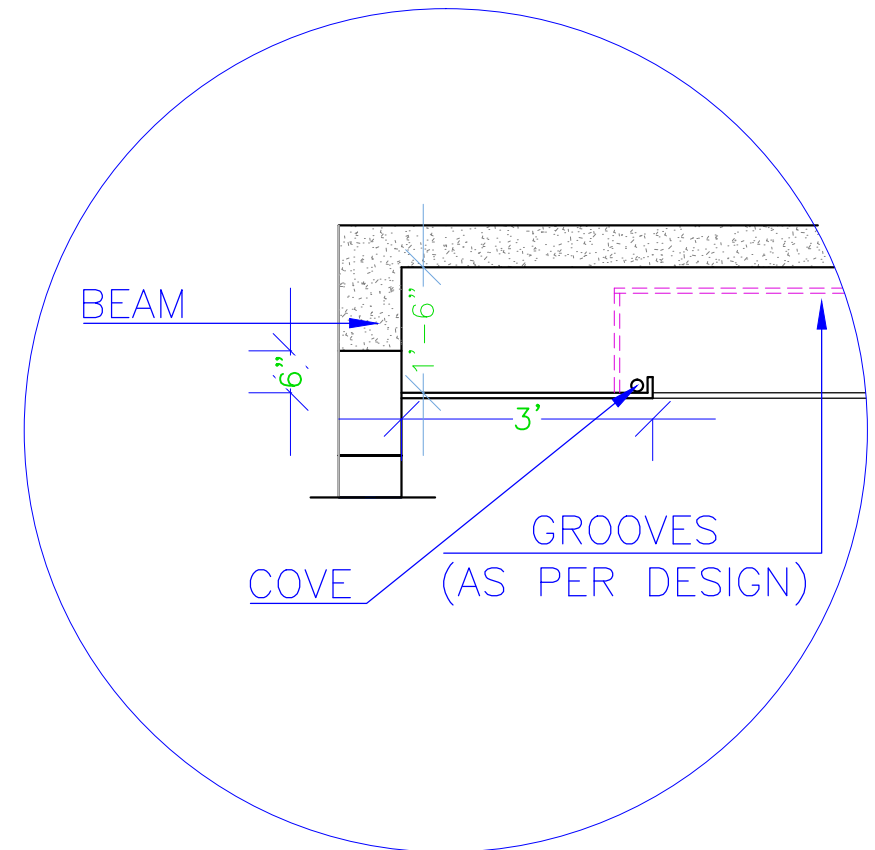
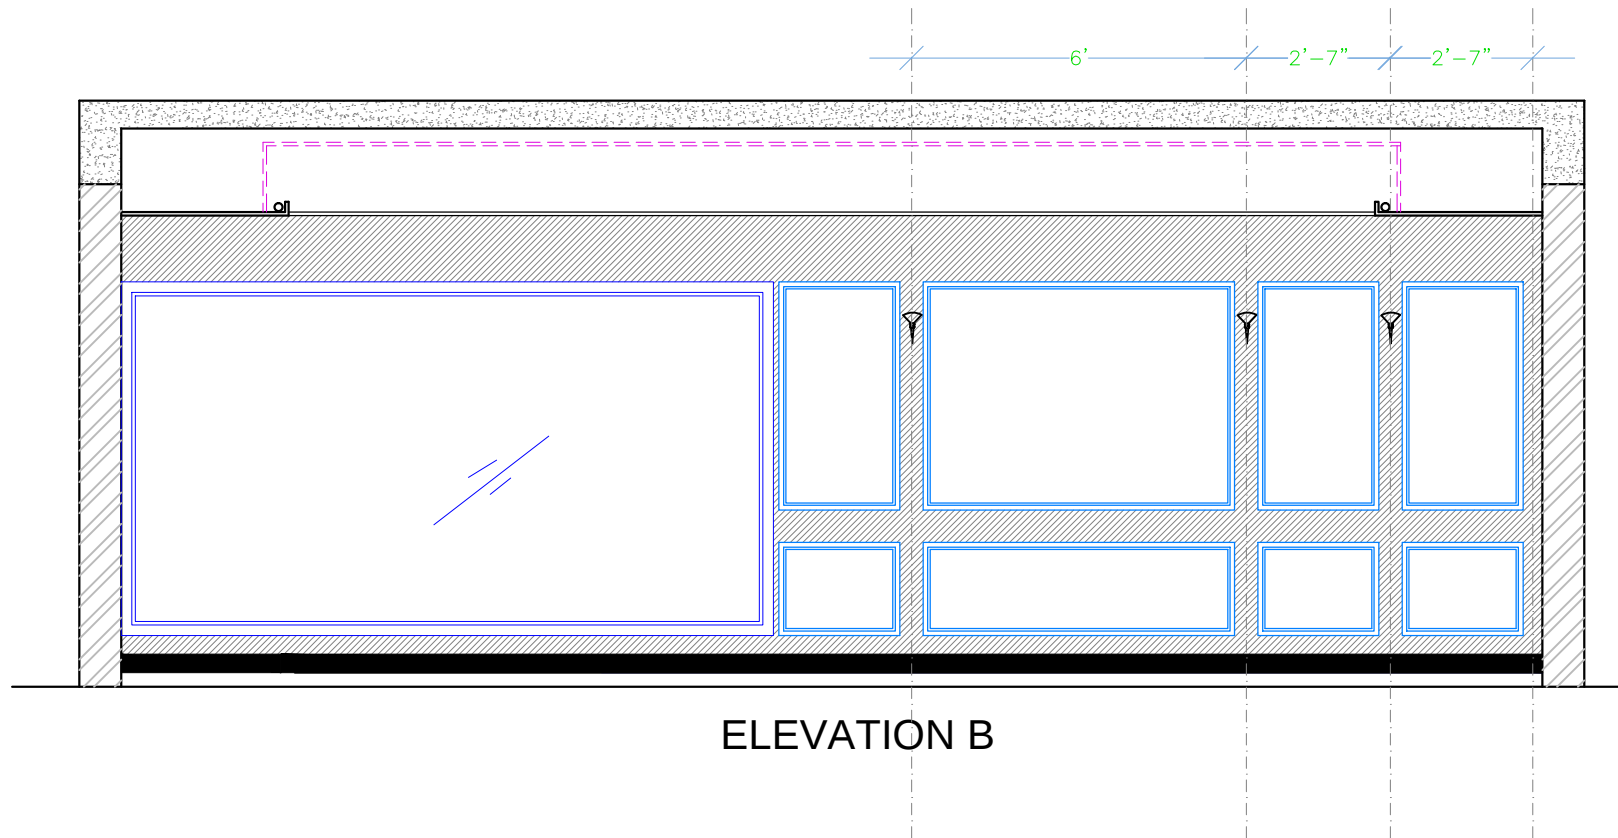


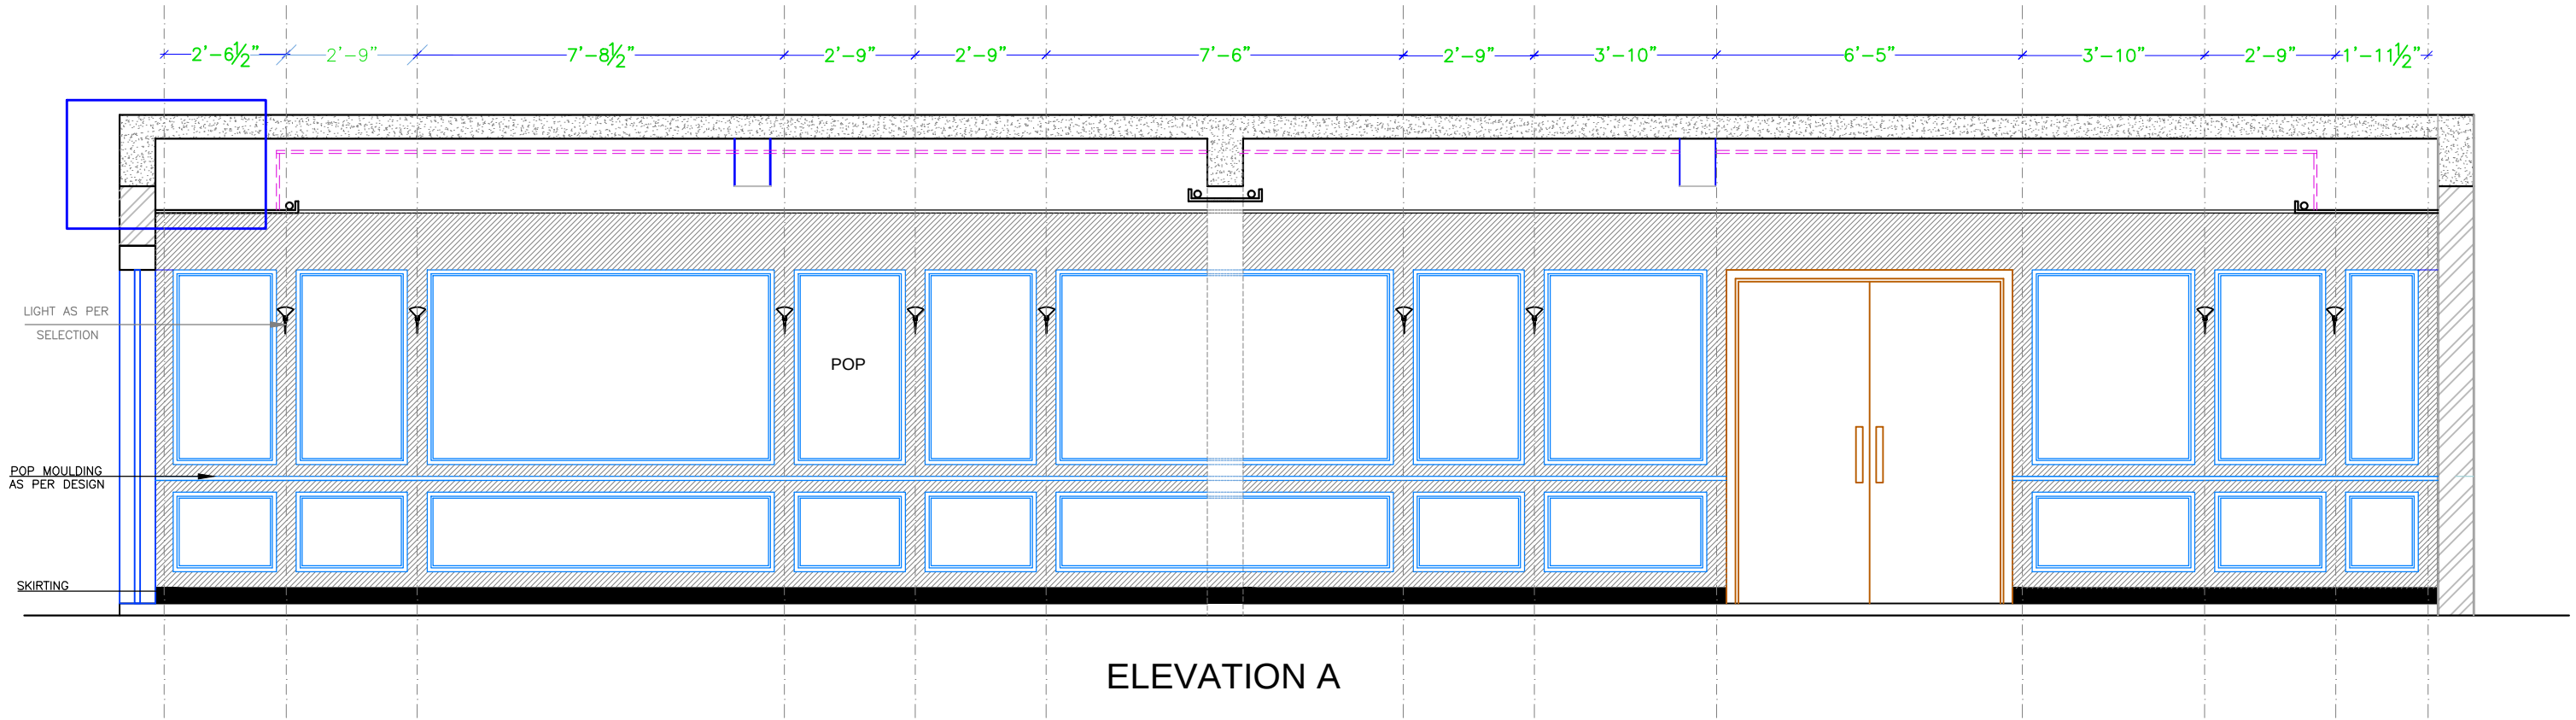

NEERAV GUPTA L-1, KRISHNA MARG, C-SCHEME, JAYPUR (302015), RAJASTHAN, PIN-3041238655 E-Mail: architect_neeravgupta@yahoo.com		
PROJECT: CLARKS		
DRAWING TITLE: WALL ELEVATION		
DRAWN BY: RAHUL	SCALE: N.T.S.	DATE: 18-08-2017
CHECKED BY: NEERAV GUPTA	SHEET NO. :- 	
NOTES: THE COPYRIGHT AND PROPERTY OF THIS DESIGN AND DRAWINGS BELONGS TO NEERAV GUPTA. NO PART OF THIS DOCUMENT OR REPRODUCED IN ANY MANNER WITHOUT THEIR WRITTEN CONSENT. A LEGAL ACTION WILL BE TAKEN IF NOTED AGAINST THIS OFFICE.		