
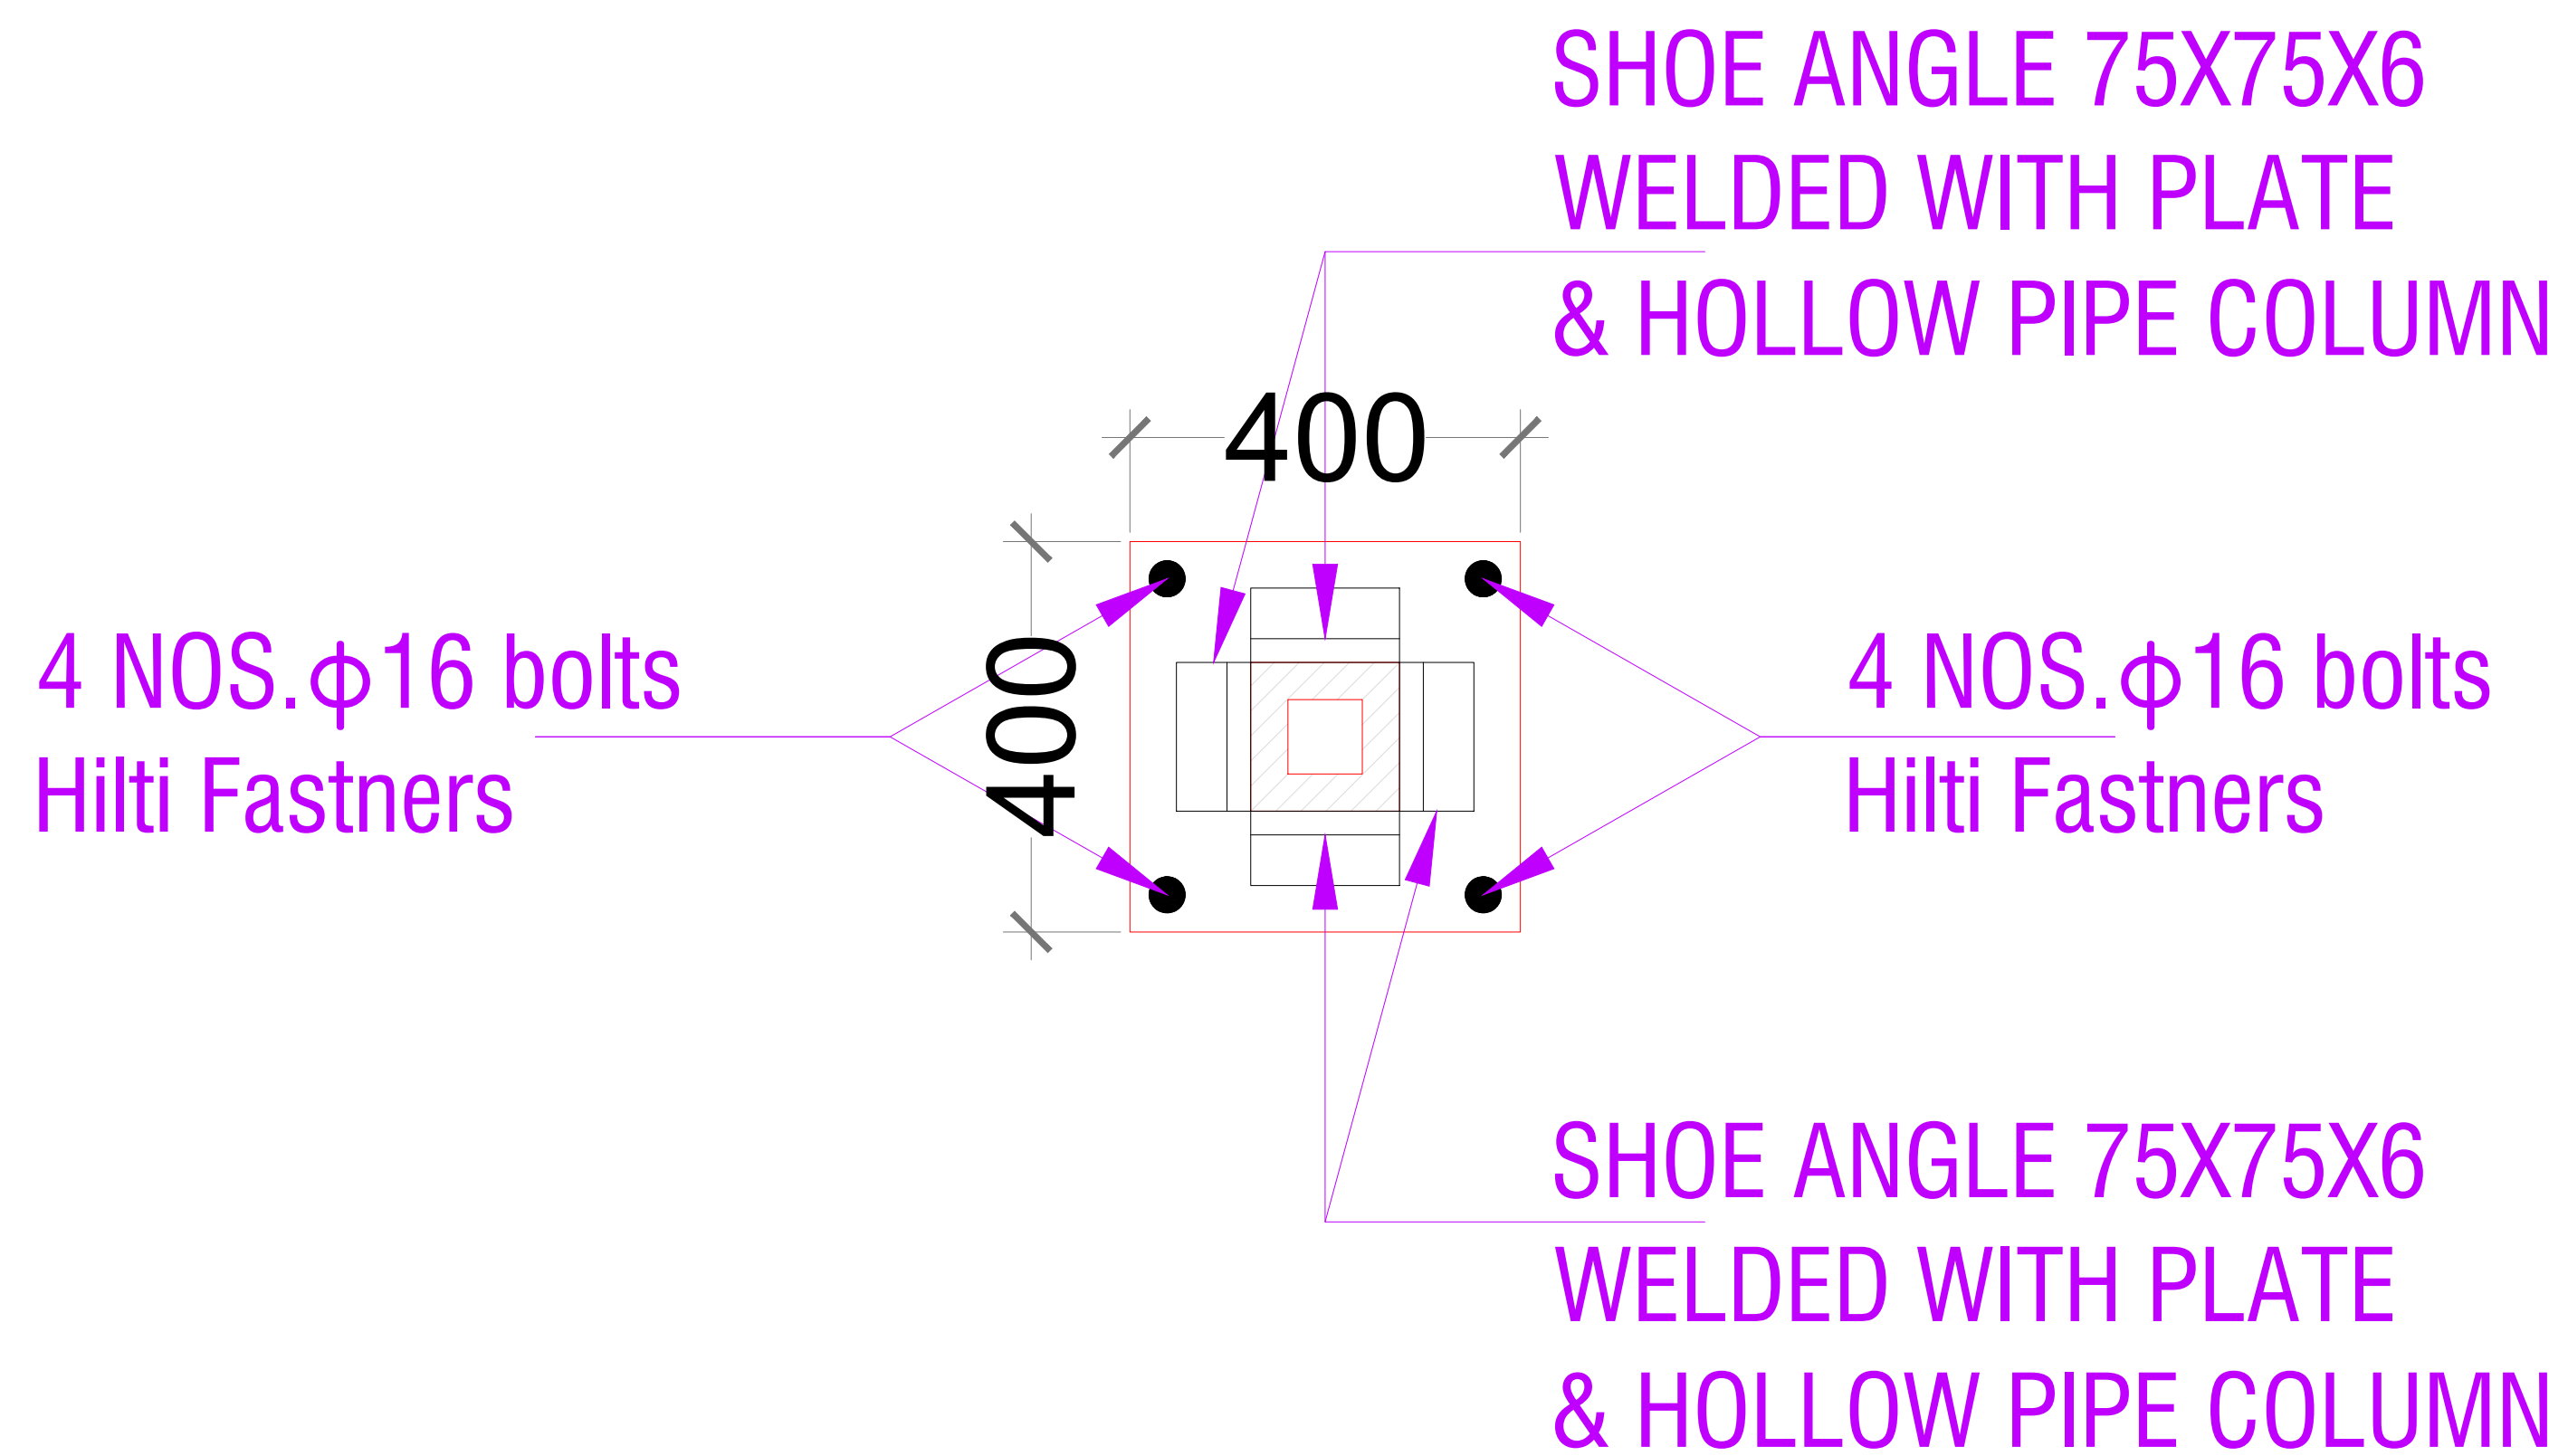


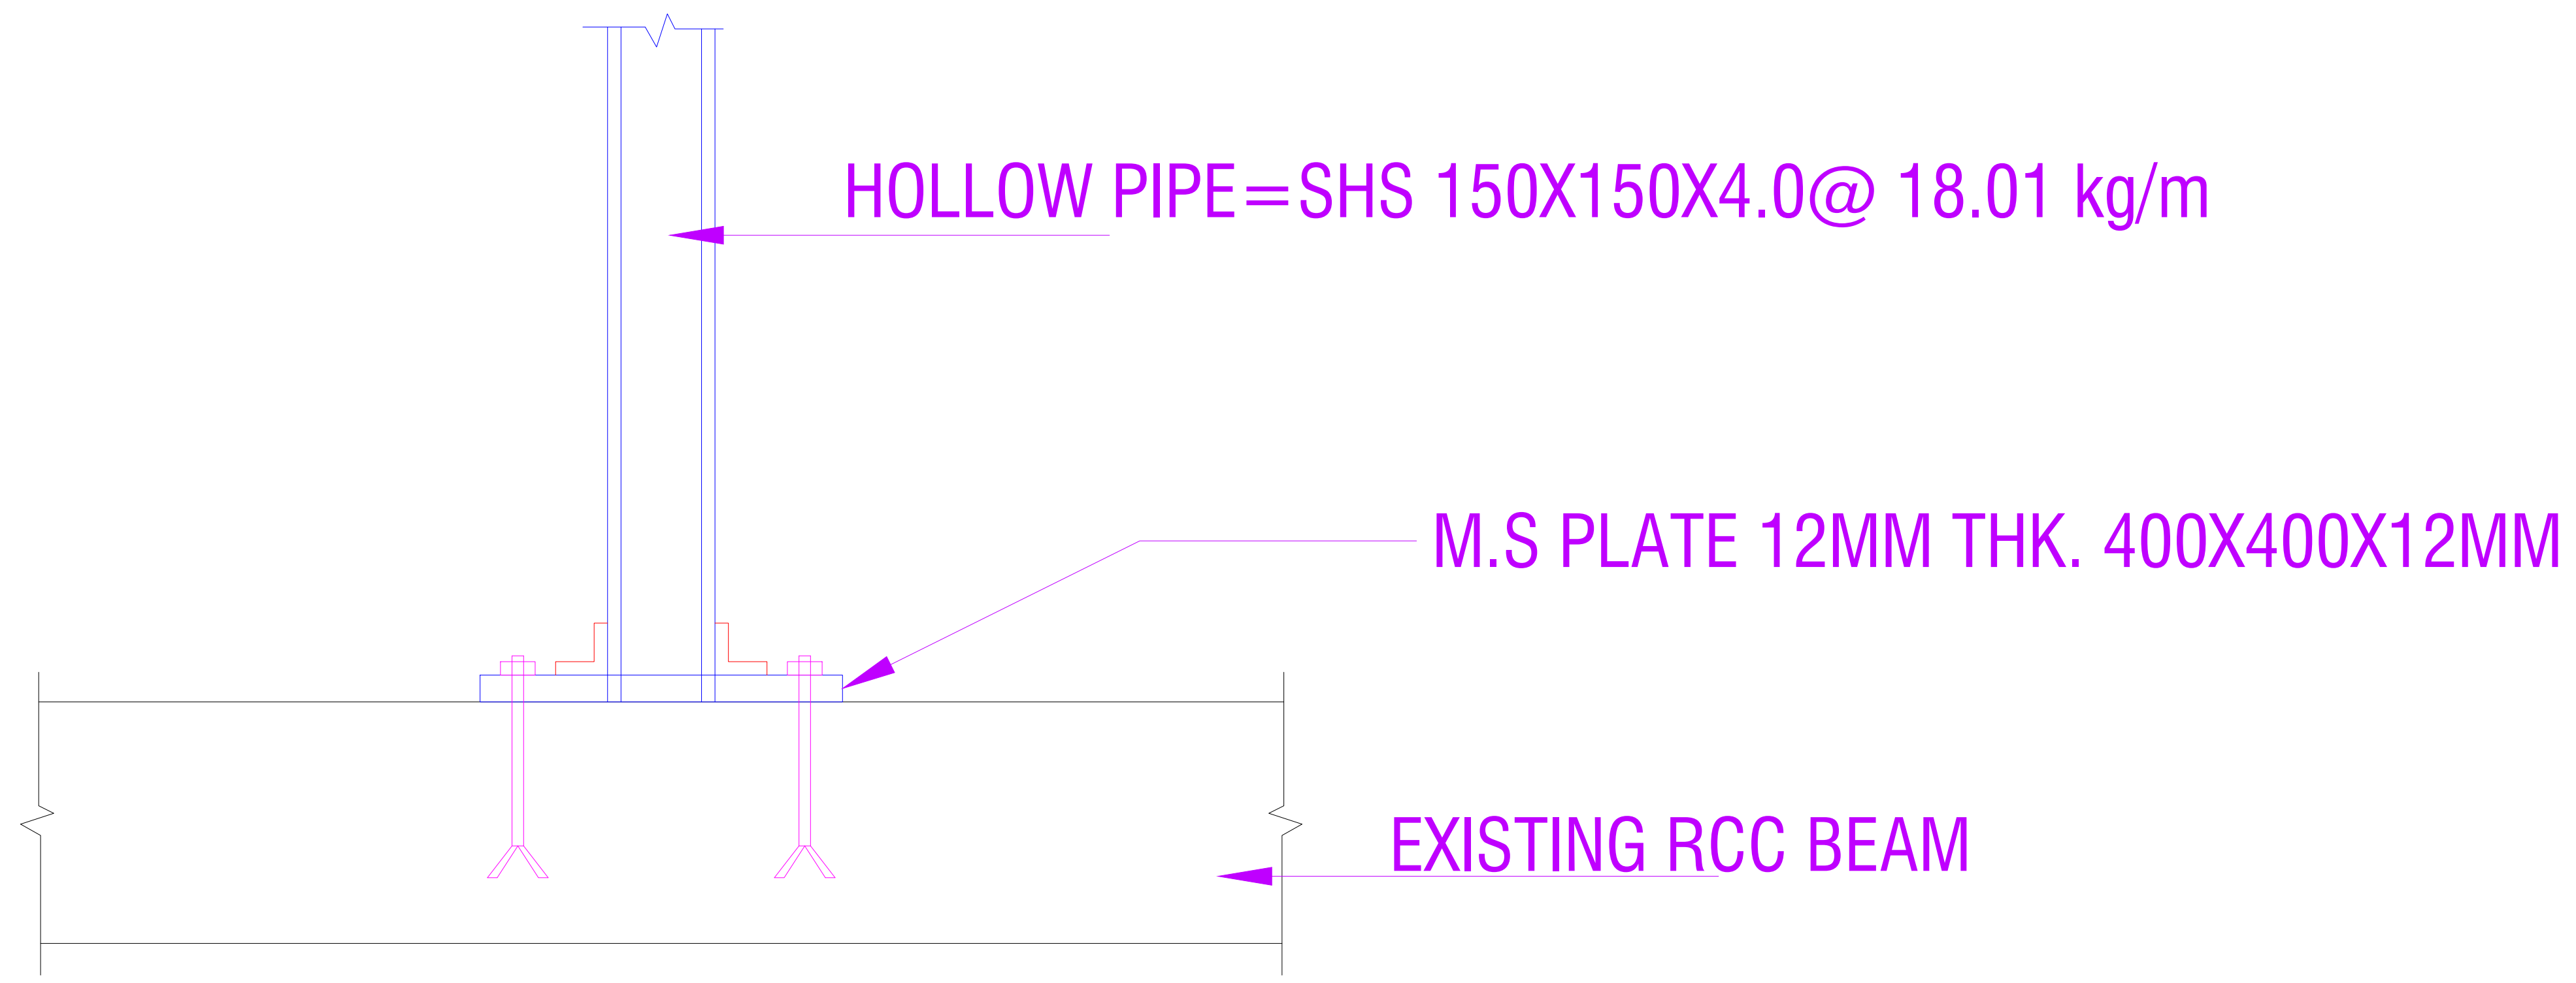

COLUMN DETAIL

ISSUED TO			REVISION			DATE	REVISION

FILE LOCATION	

PROJECT:	CLARKS AVADH.
DRAWING TITLE:	COLUMN DETAIL

ARCHITECTS:-	NEERAV GUPTA
STRUCTURAL CONS.	SANRACHNA AMBA BARI, JAIPUR

CADD DEVELOPED:	DRAWING NO.	DATE:
SHIV		30/01/2019
SCALE		