



BASIC SECTION OF GREASE TRAP

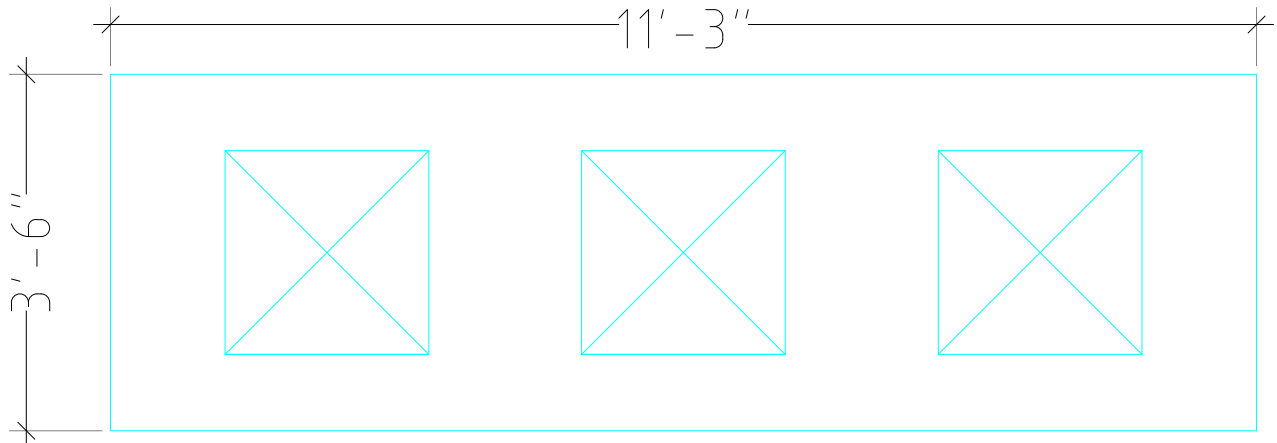


PLAN

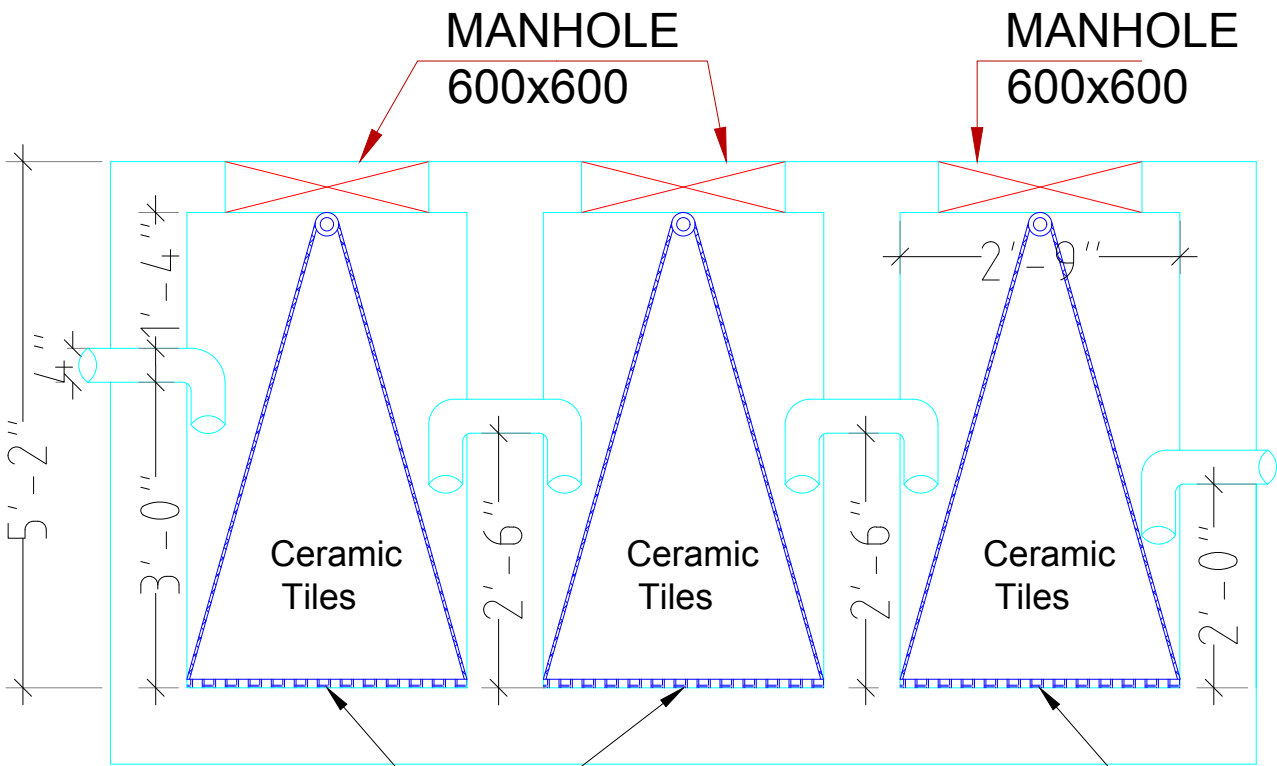

S.S. Perforated Tray

S.S. Perforated Tray


Cut Out in S.S tray for movement (so that 4" dia pipe can easily pass out) when it is being pulled up for cleaning.

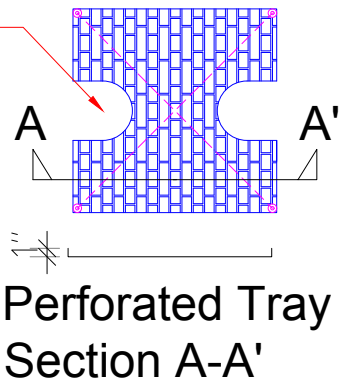

- Note:- 1.Consider 4" dia pipe for all areas.
2.Cut out Dimension in s.s perforated tray should be designed as per size of pipe.

DETAIL OF SUMP SIZE

SUMP	X	Y	Z
S	1500	1500	1500

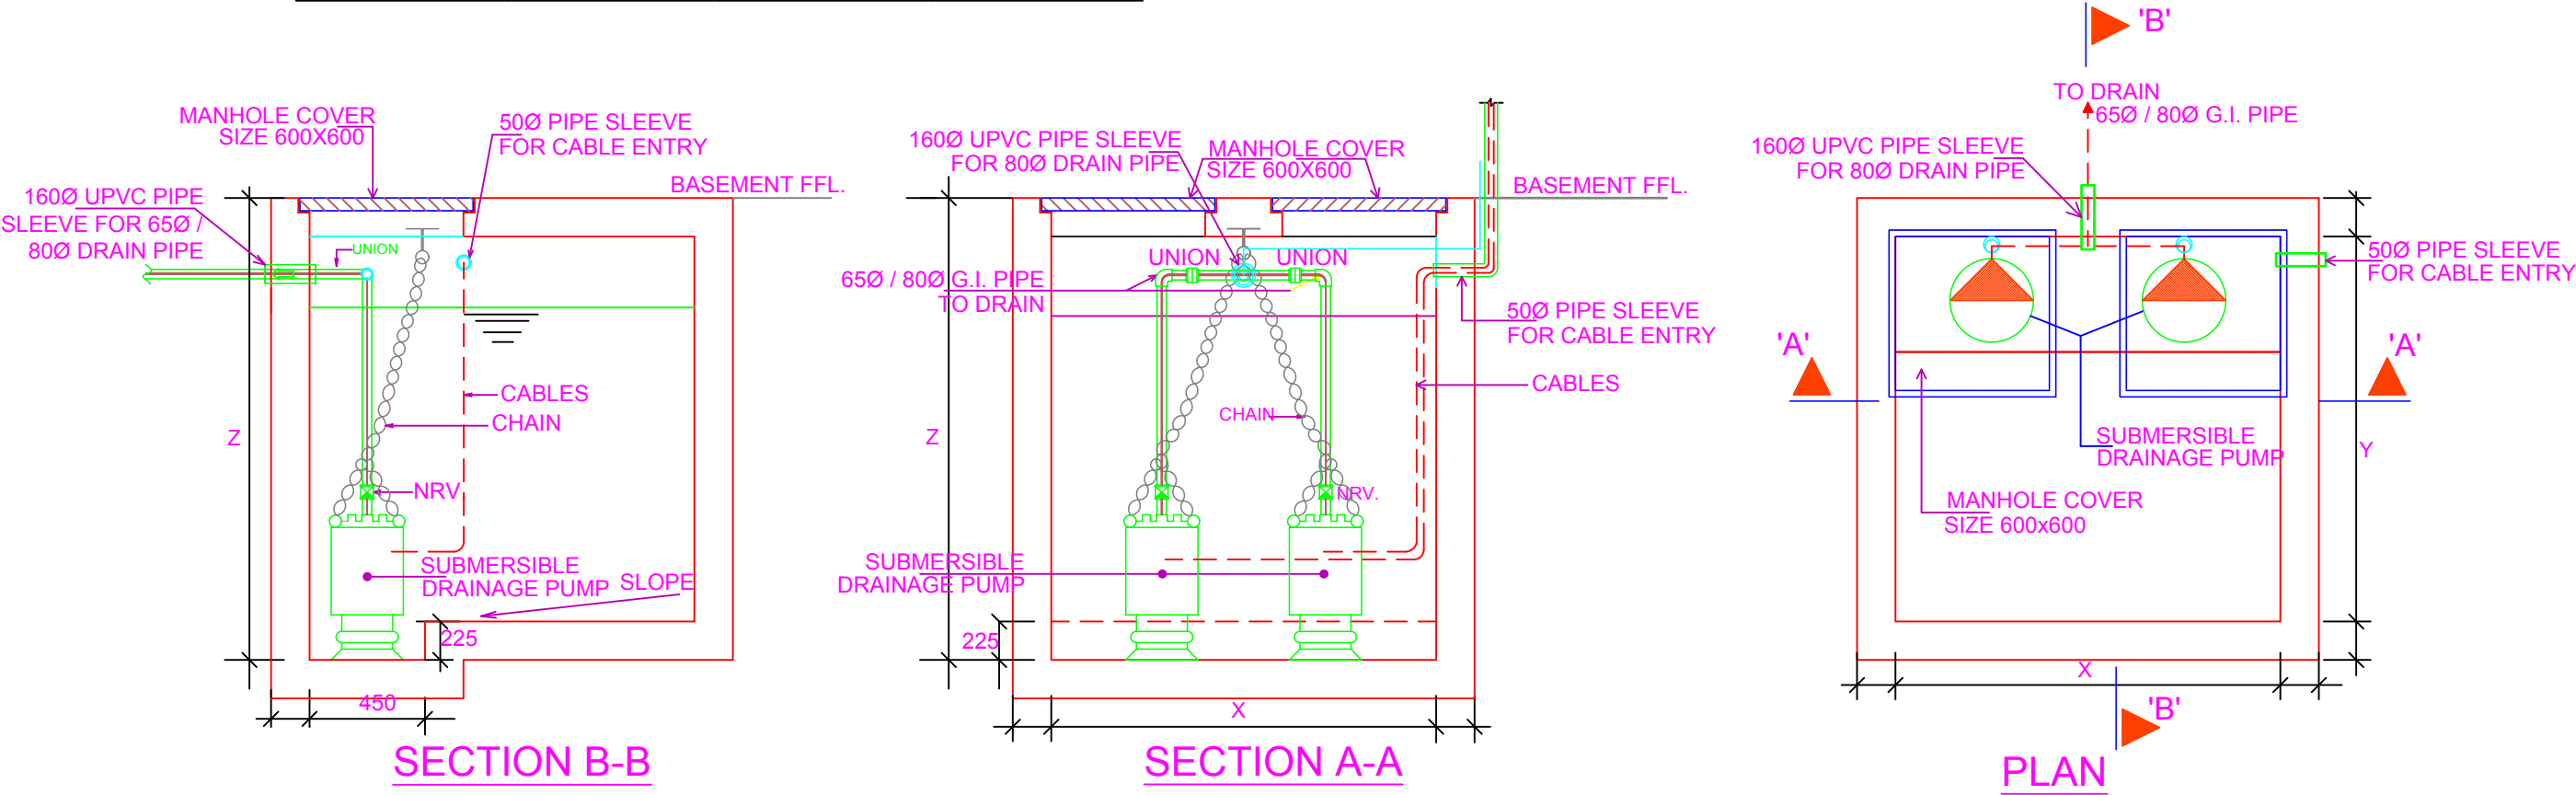

SAN ENGINEERS & CONSULTANTS
G-2, 10/55, CHITRAKOOT SCHEME, NEAR PRATAP STADIUM,
OPPOSITE TAGORE FOUNDATION SCHOOL, VAISHALI NAGAR,
JAIPUR -302021
E-mail: info@sanecl.com

PROJECT NO:42
DRAWING NO:
NG/HCI/PLU/05
REVISION NO:02
03.01.2019

SCALE: N.T.S.

TYPICAL DETAILS OF
GREASE TRAP & SUMP

ARCHITECTS
NEERAV GUPTA
L-1, KRISHNA MARG, C- SCHEME,
JAIPUR (302001), RAJASTHAN.
PH.0141-2360825
E-Mail- architect_neeravgupta@yahoo.com

**HOTEL CLARKS,
JAIPUR**