


# RAIN WATER HARVESTING STRUCTURE

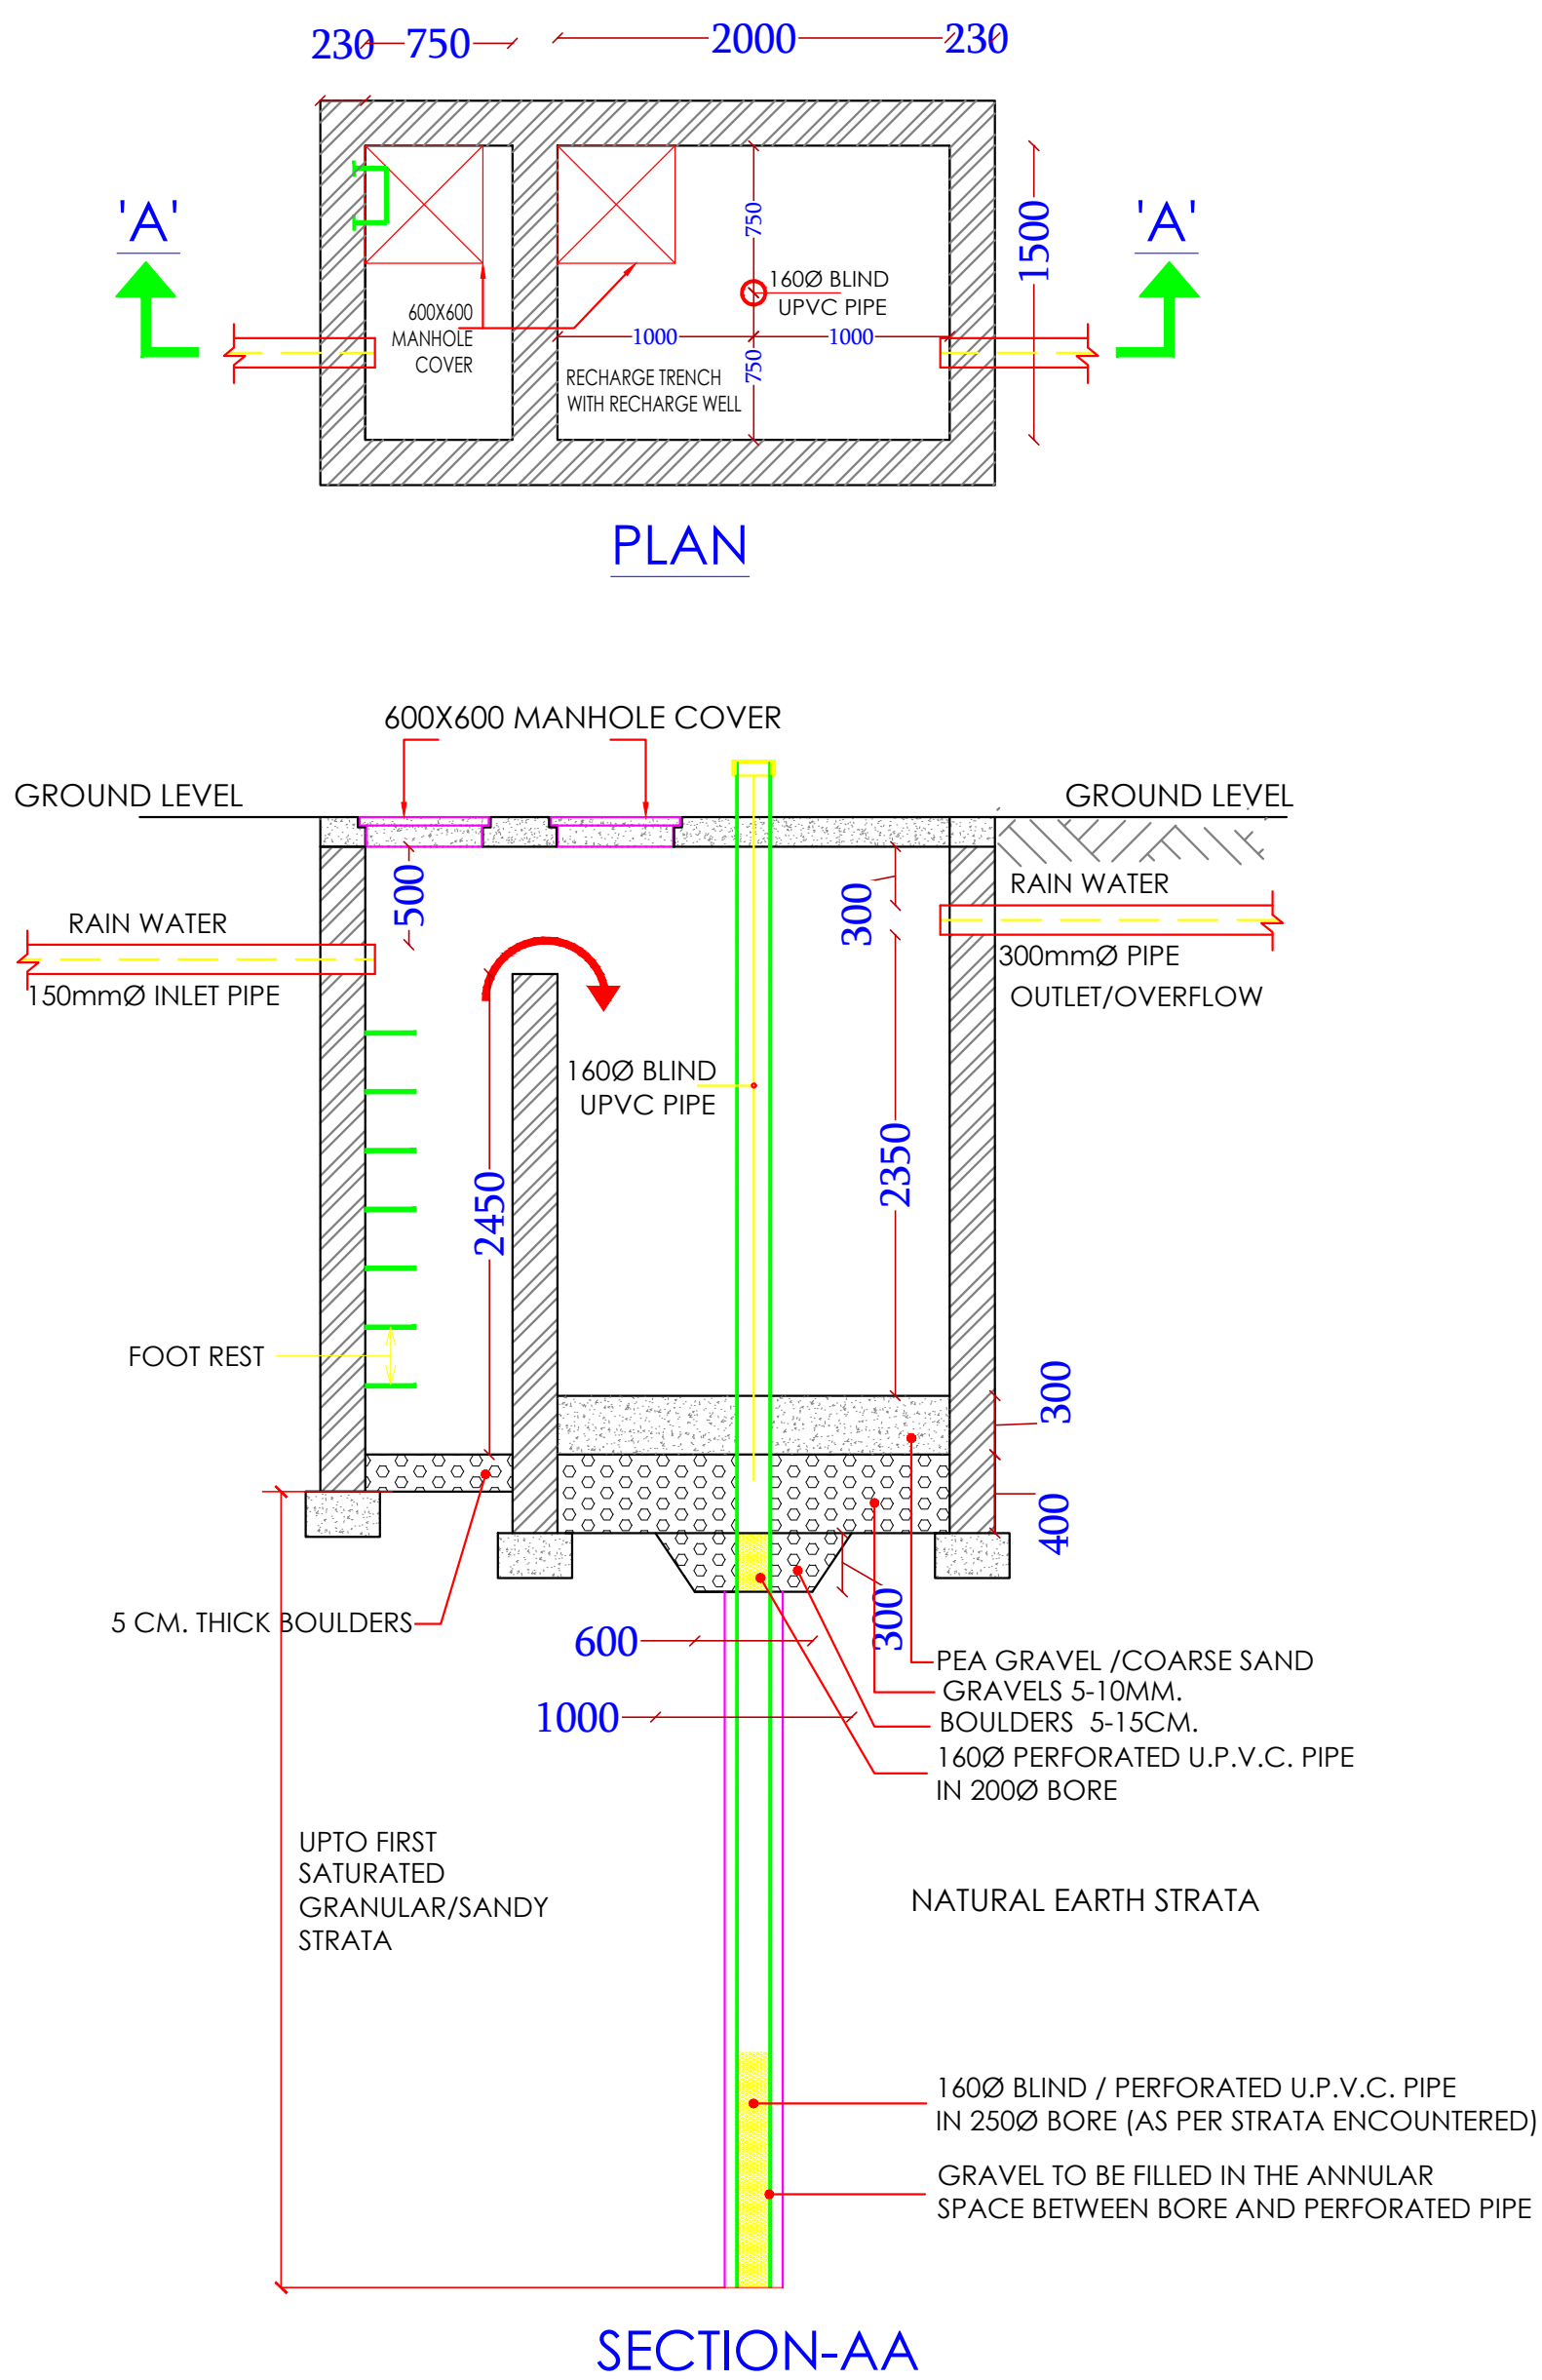

## NOTES:

1. ALL DIMENSIONS ARE IN MM. AND INDICATIVE ONLY.  
SUITABLE AMENDMENTS MAY BE DONE AS PER ACTUAL SITE CONDITIONS.
2. THE DIMENSION OF STRUCTURAL ELEMENTS (FOUNDATION, WALL, SLAB ETC.) ARE ONLY INDICATIVE. THESE SHALL BE AS PER STRUCTURAL DRAWINGS.