


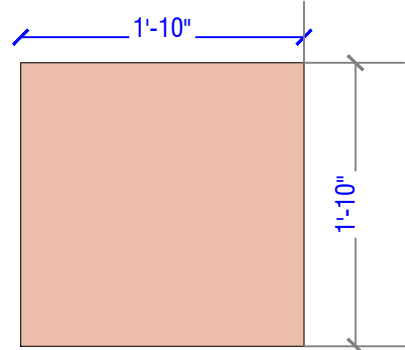


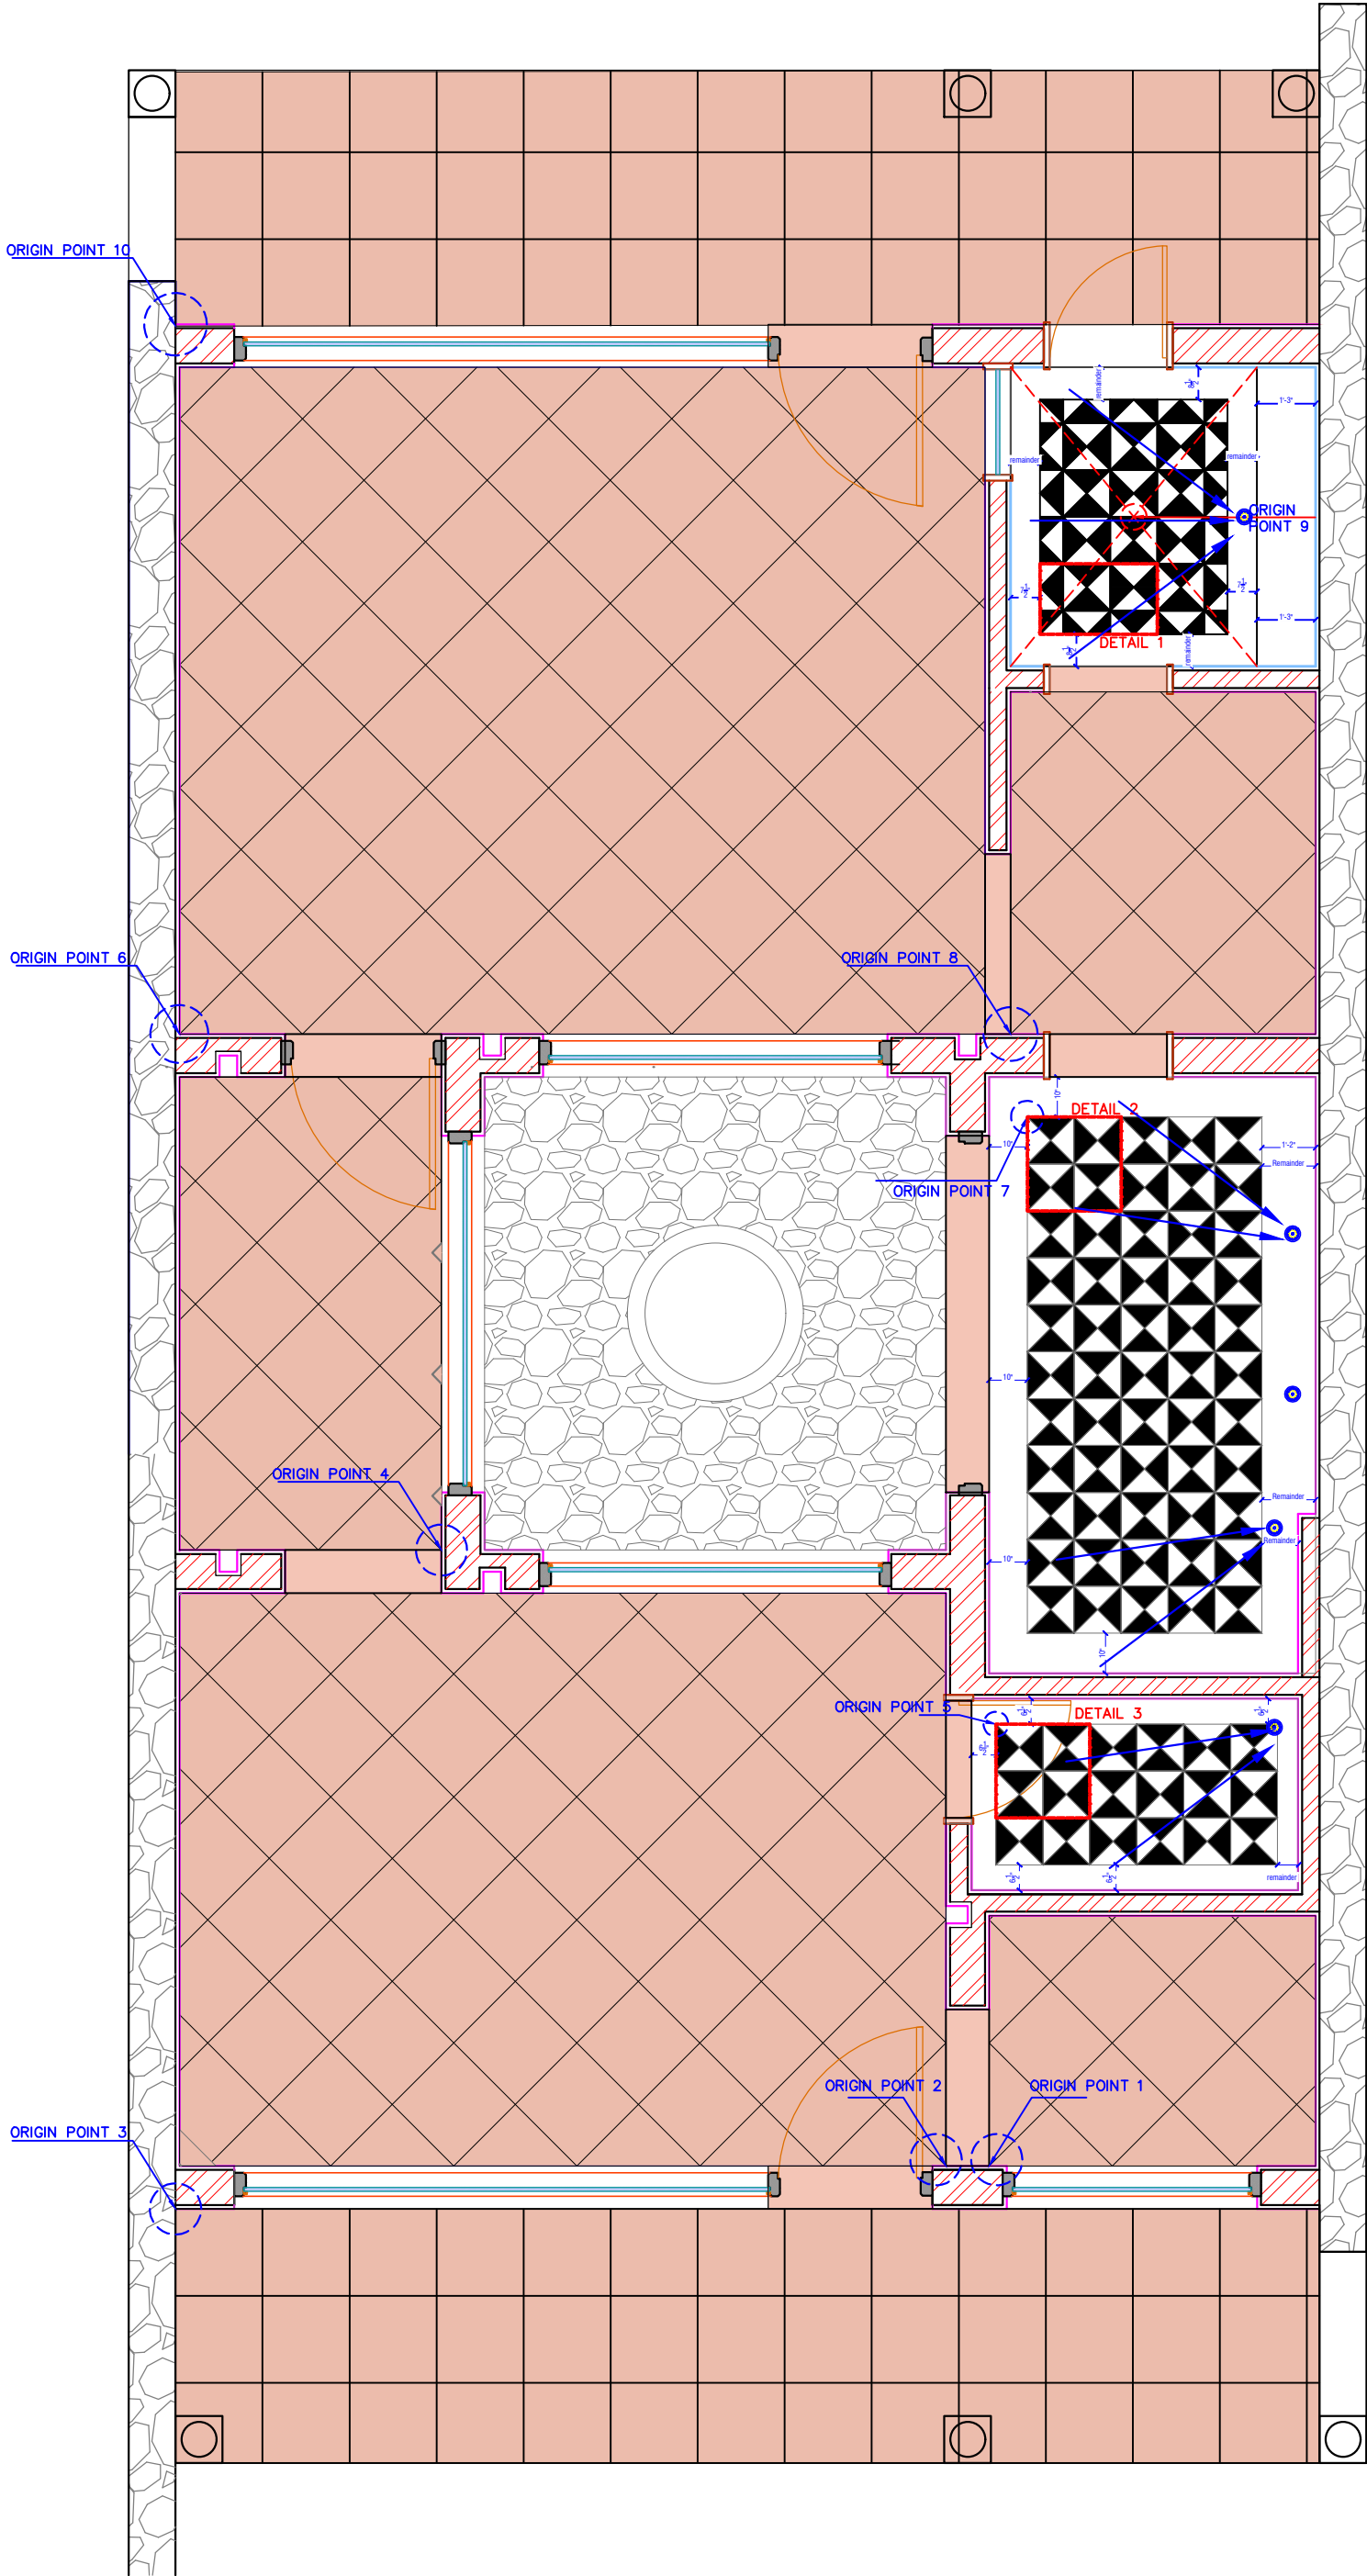


22"X22" KOTA STONE

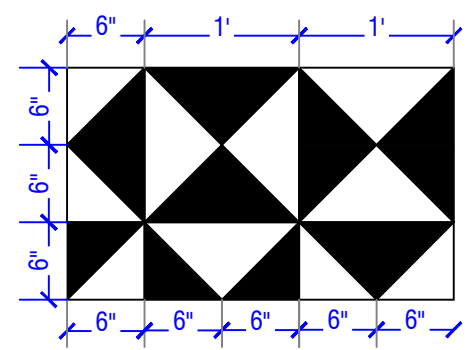

DETAIL 1

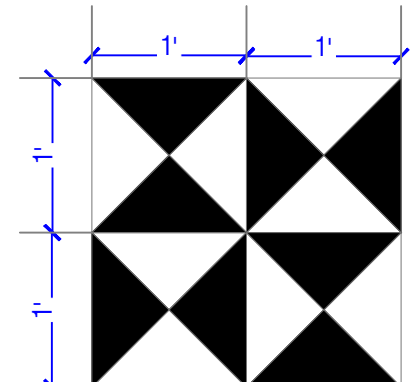

DETAIL 2

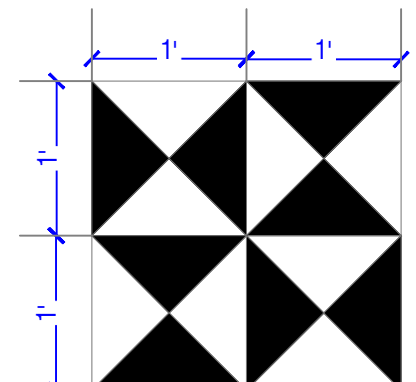

DETAIL 3

ARCHITECT:
NEERAV GUPTA
CA/2009/44766
L-1, KRISHNA MARK, C-SCHEME,
JAIPUR (302001), RAJASTHAN,
PH.0141-2369225 E-Mail-ravigupta_15@yahoo.com

PROJECT:
CLARKS
FARMHOUSE

DRAWING TITLE:
FLOORING 1

DRAWN BY: RISHABH	SCALE: NTS	DATE: 20-5-2019
CHECKED BY: NEERAV	NORTH: —	DRAWING NO.: —

NOTES:
THE COPYRIGHT AND PROPERTY OF THIS DESIGN AND
DRAWING BELONGS TO NEERAV GUPTA. IT MUST NOT BE COPIED
OR REPRODUCED IN ANY MANNER WITHOUT THEIR WRITTEN
CONSENT. A LEGAL ACTION AS PER LAW MAY BE INITIATED
AGAINST THE OFFENDER.