



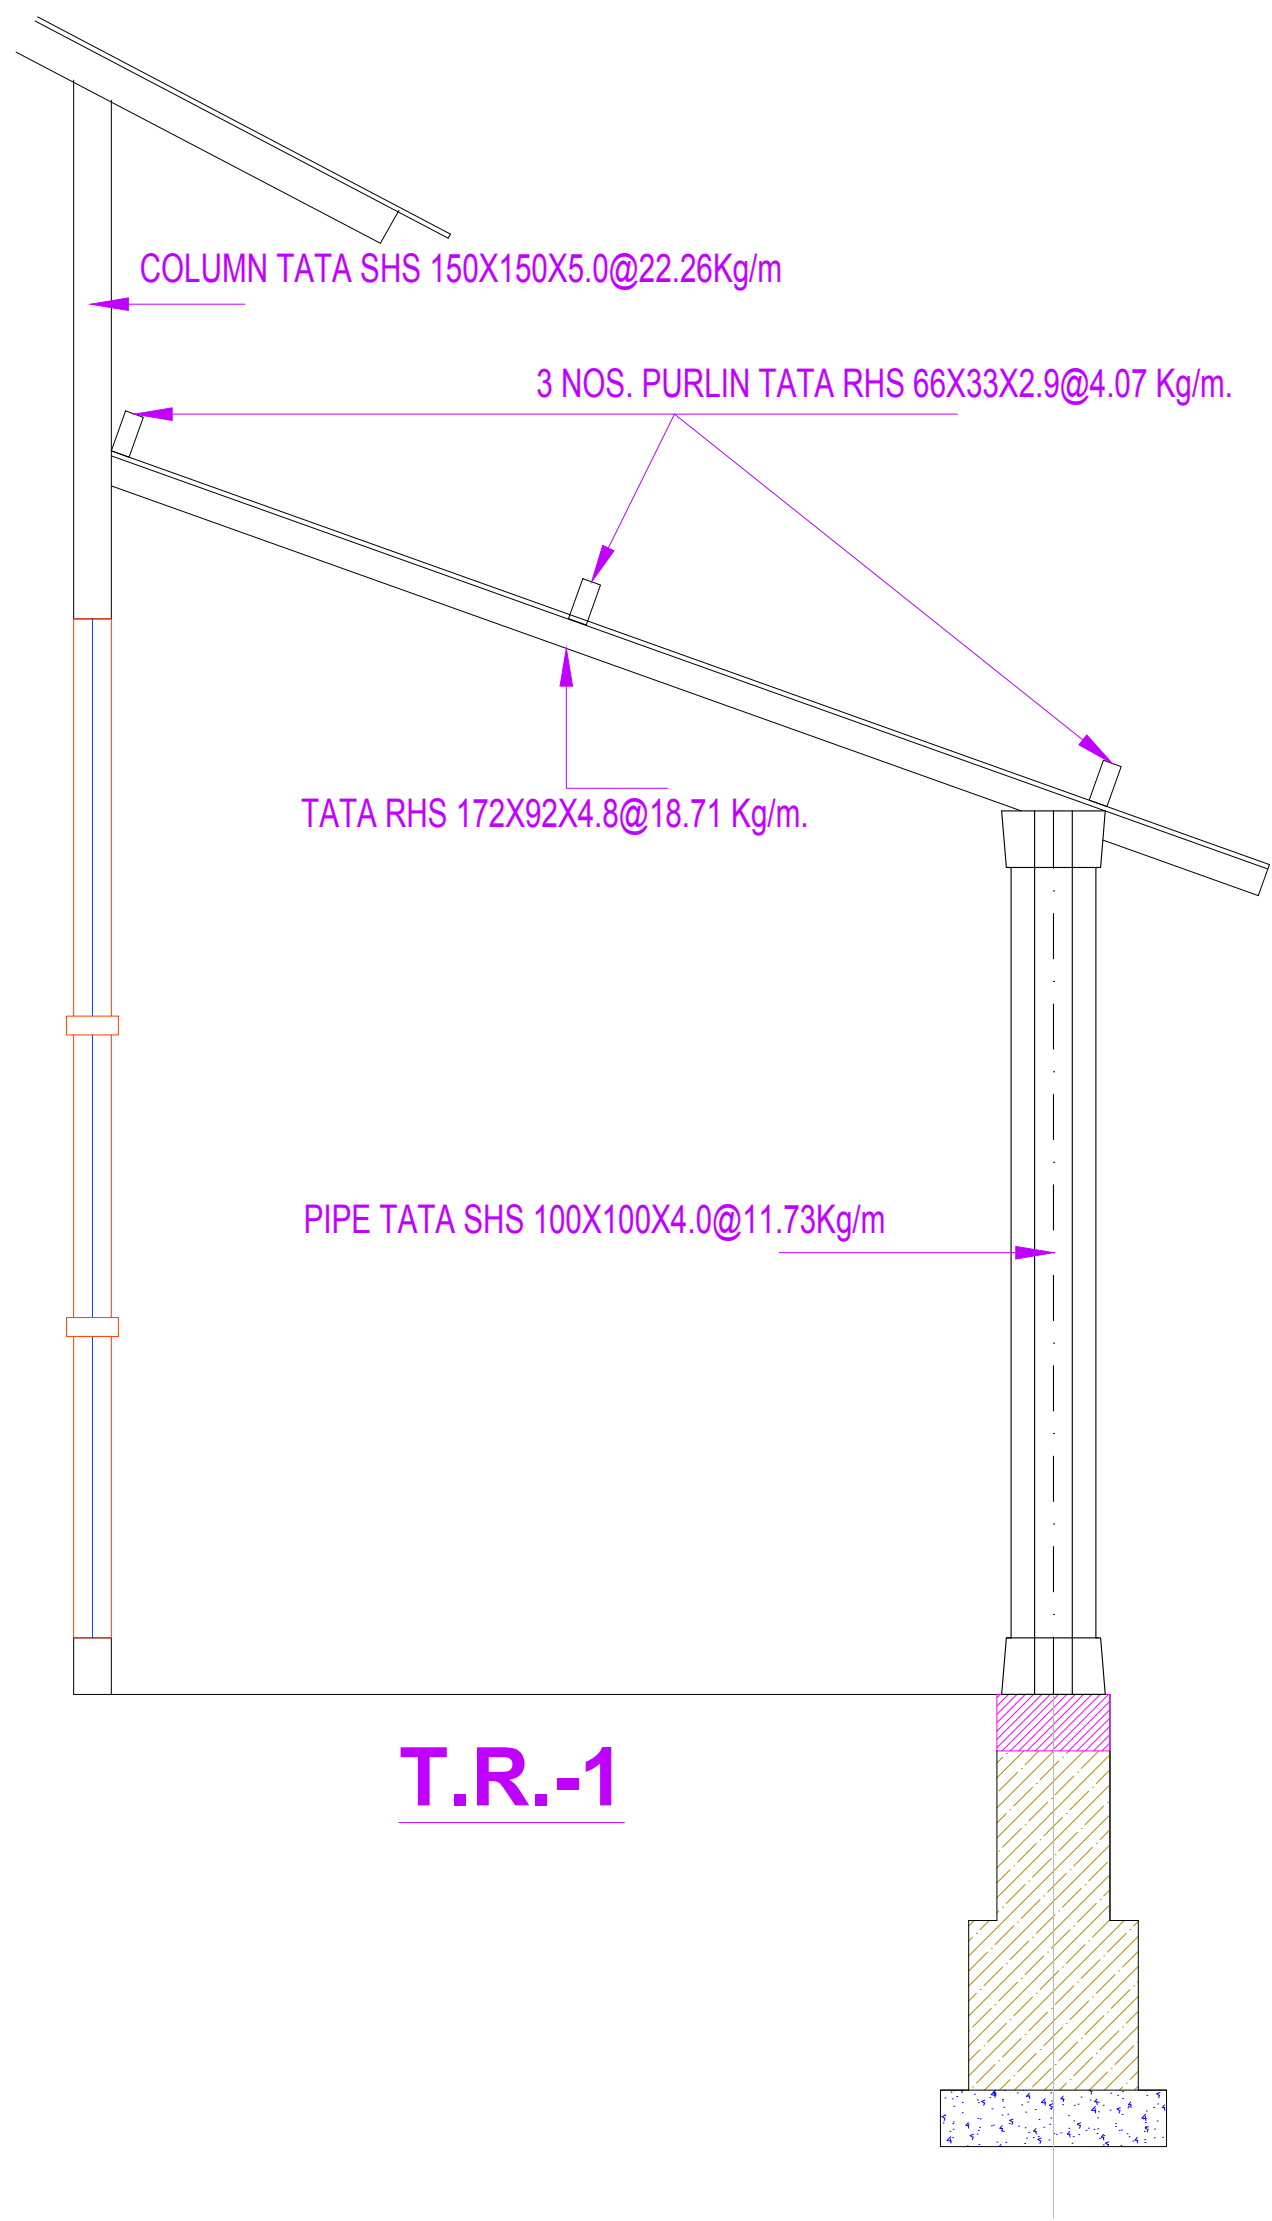

T.R.-1

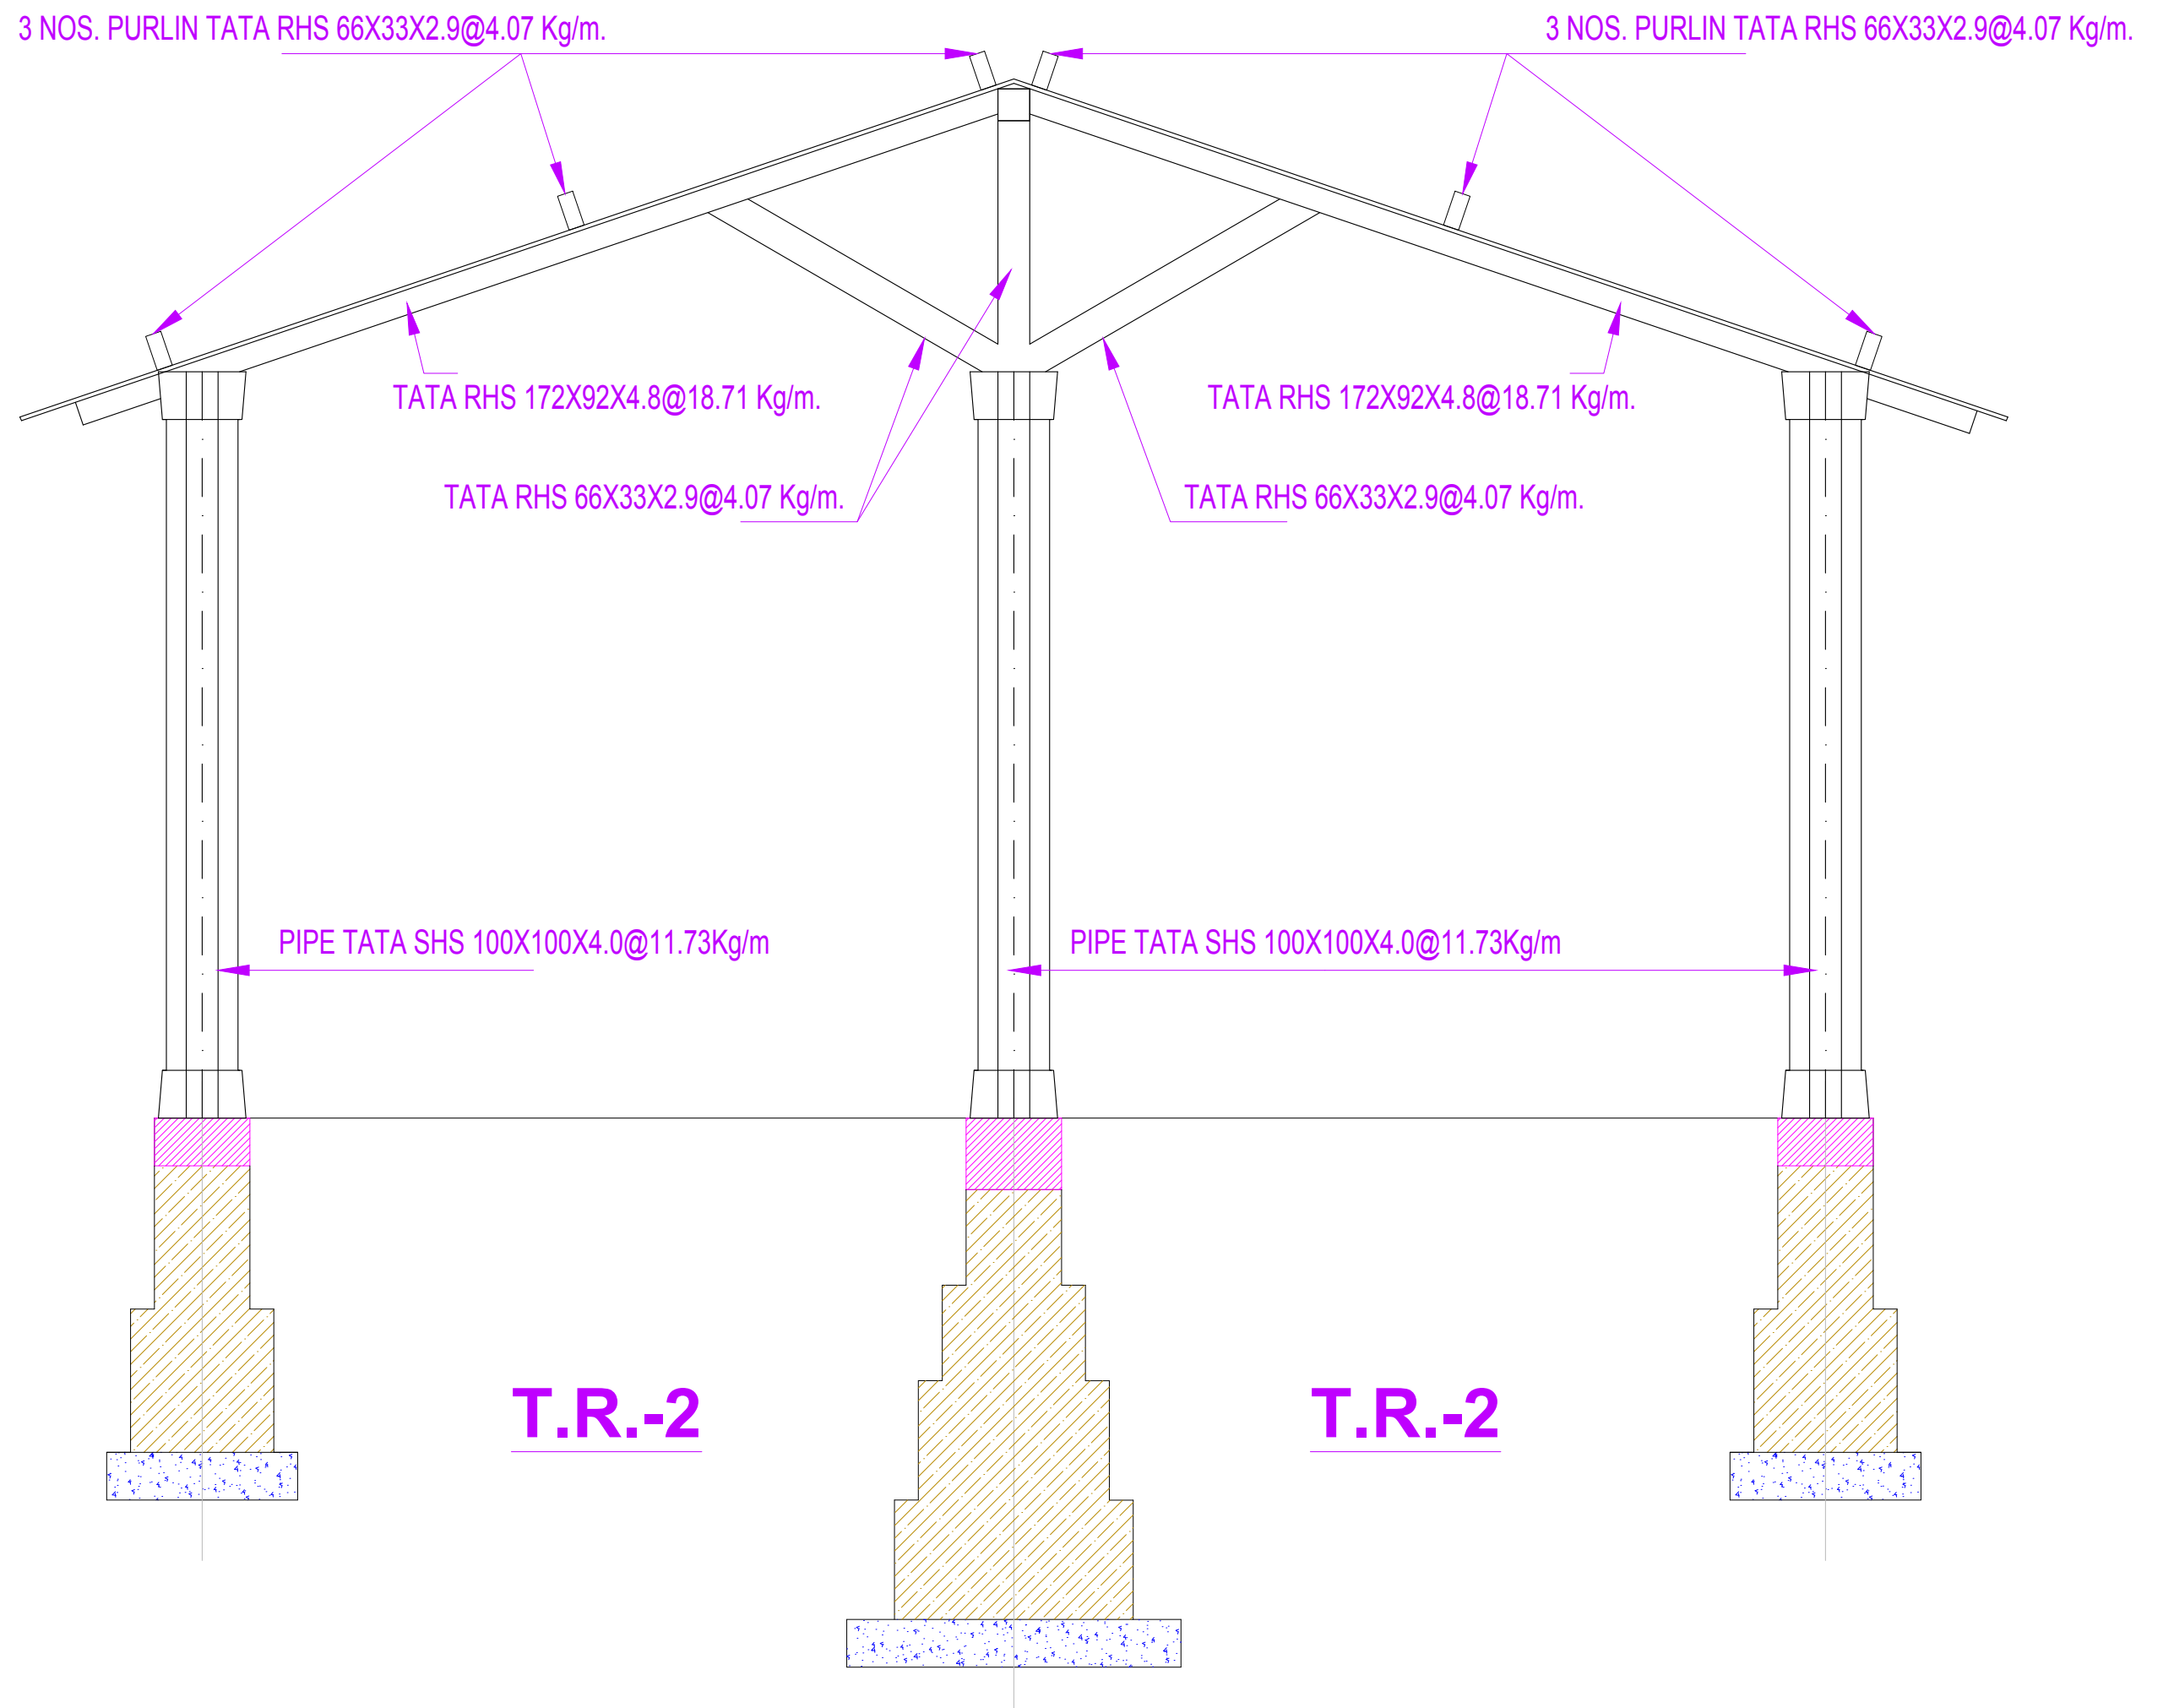

T.R.-2

T.R.-2

ISSUED TO		ISSUED TO		ISSUED TO		REVISION	DATE	REVISION

FILE LOCATION	

PROJECT:	CLARK FARM HOUSE KUKAS, JAIPUR
DRAWING TITLE:	TRUSS DETAIL

ARCHITECTS:-	RAVI KUMAR GUPTA CA/B3/7739 L-1, KRISHNA MARK, C- SCHEME, JAIPUR (302001), RAJASTHAN, PH:0141-2360825 E-Mail:rvkgupta_18@yahoo.com
STRUCTURAL CONS.	SANRACHNA S-41, AMBA BARI, JAIPUR PH:91-9799496696, E-mail: sanrachna6665@gmail.com

CADD DEVELOPED.	DRAWING. NO.	DATE:
SHIV		01/06/2019
SCALE		