



BASIC SECTION OF GREASE TRAP

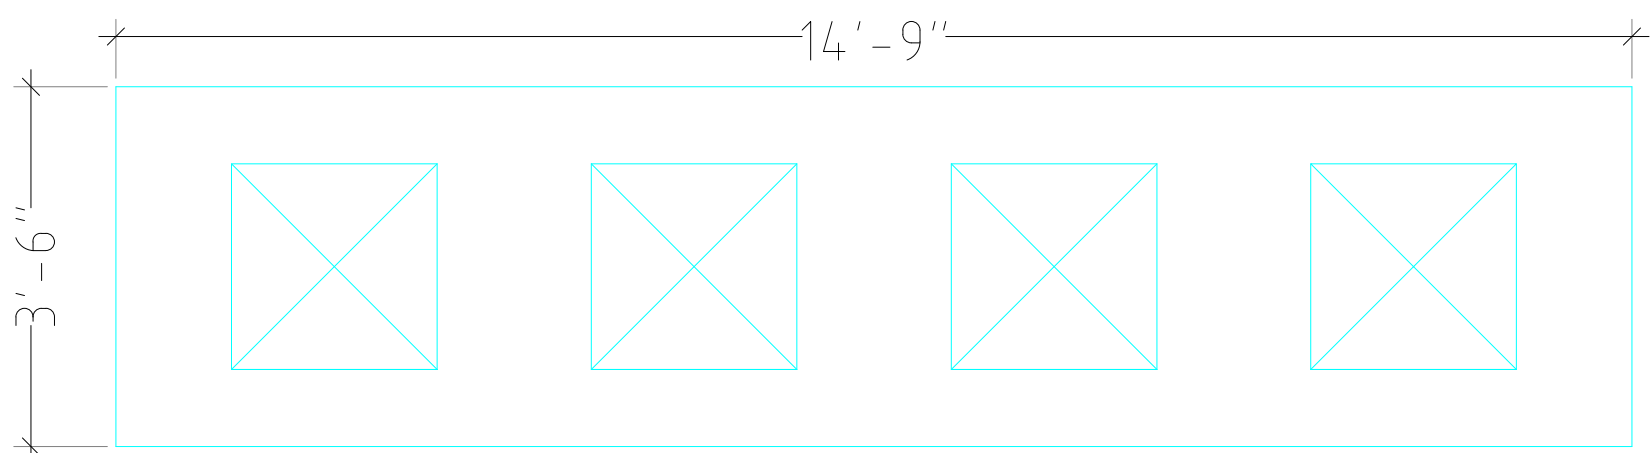


PLAN

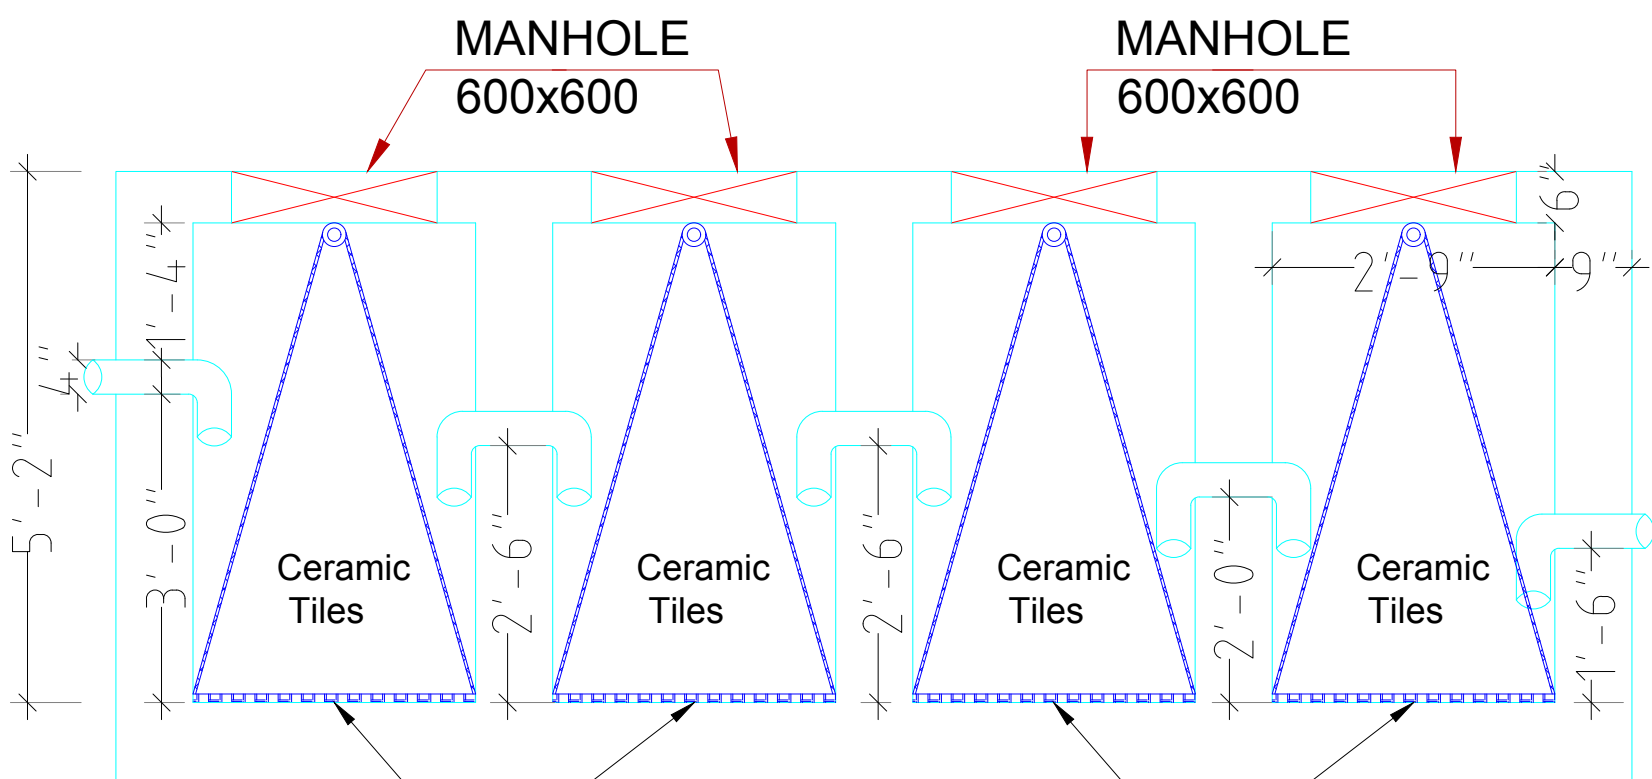

S.S. Perforated Tray

S.S. Perforated Tray

Cut Out in S.S tray for movement (so that 4" dia pipe can easily pass out) when it is being pulled up for cleaning.


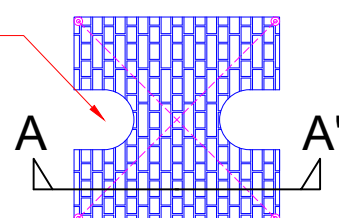


Perforated Tray Section A-A'


- Note:- 1.Consider 4" dia pipe for all areas.
2.Cut out Dimension in s.s perforated tray should be designed as per size of pipe.

DETAIL OF SUMP SIZE


SUMP	X	Y	Z
S-1	5'-0"	5'-0"	5'-0"
S-2	13'-0"	5'-0"	6'-0"

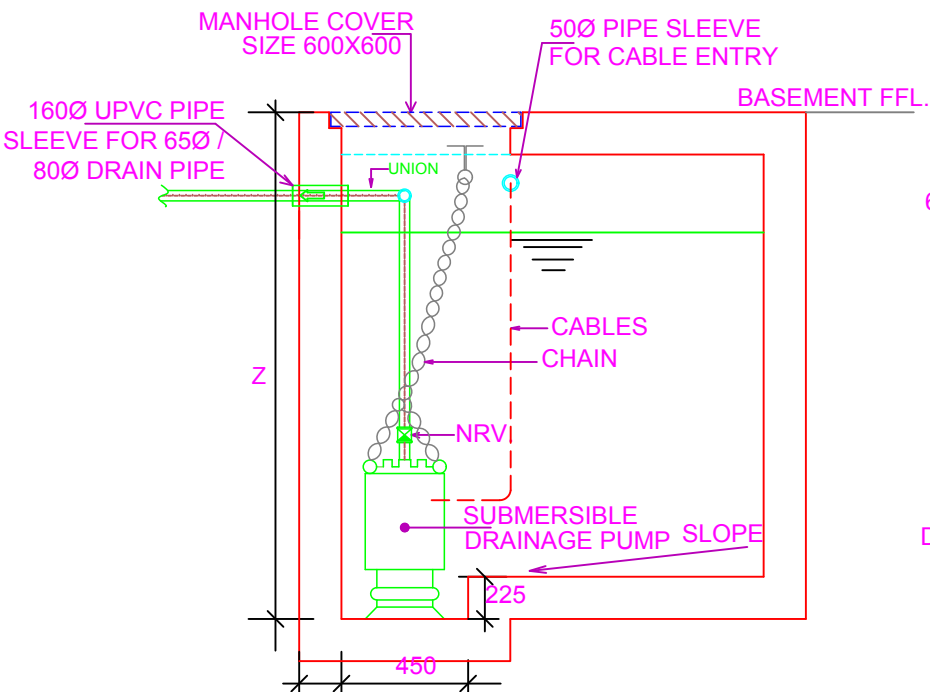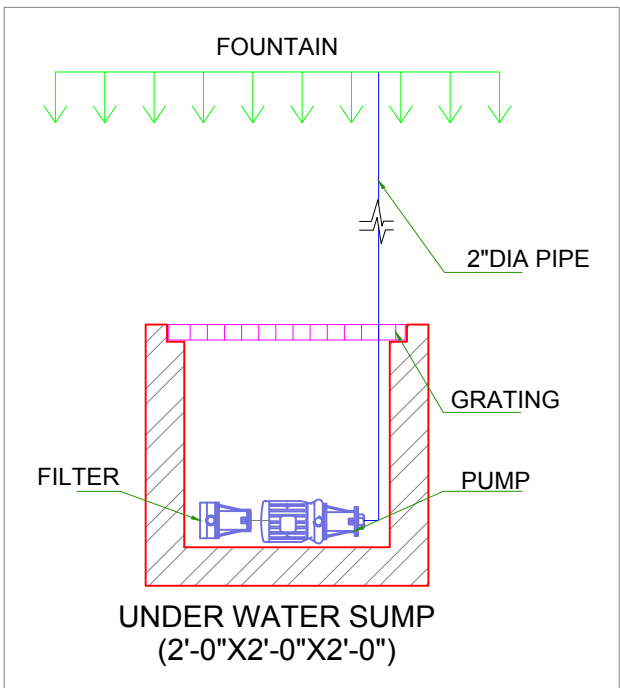


SECTION B-B

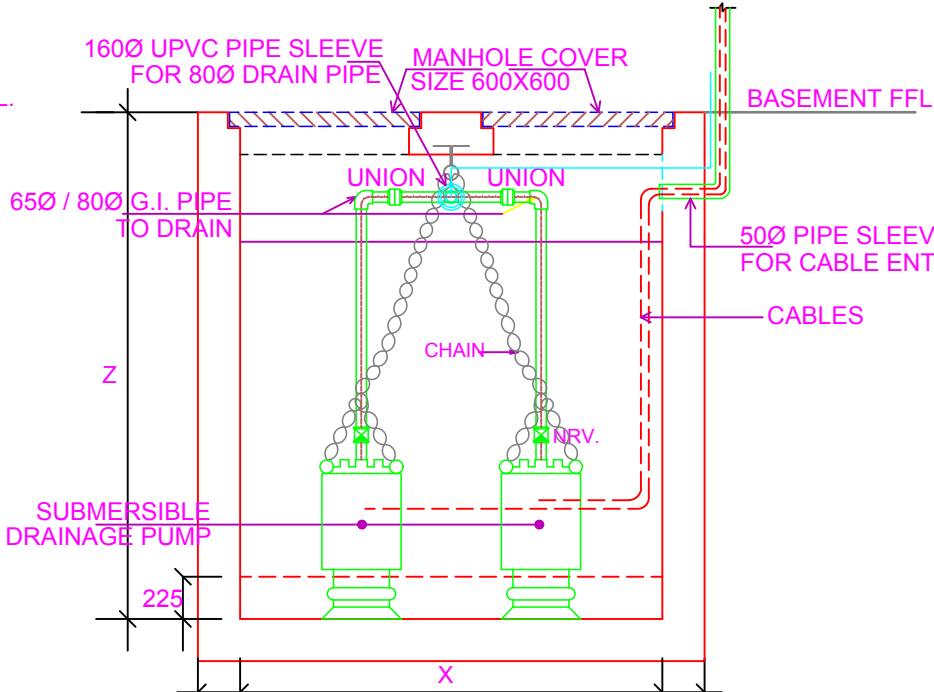

SECTION A-A

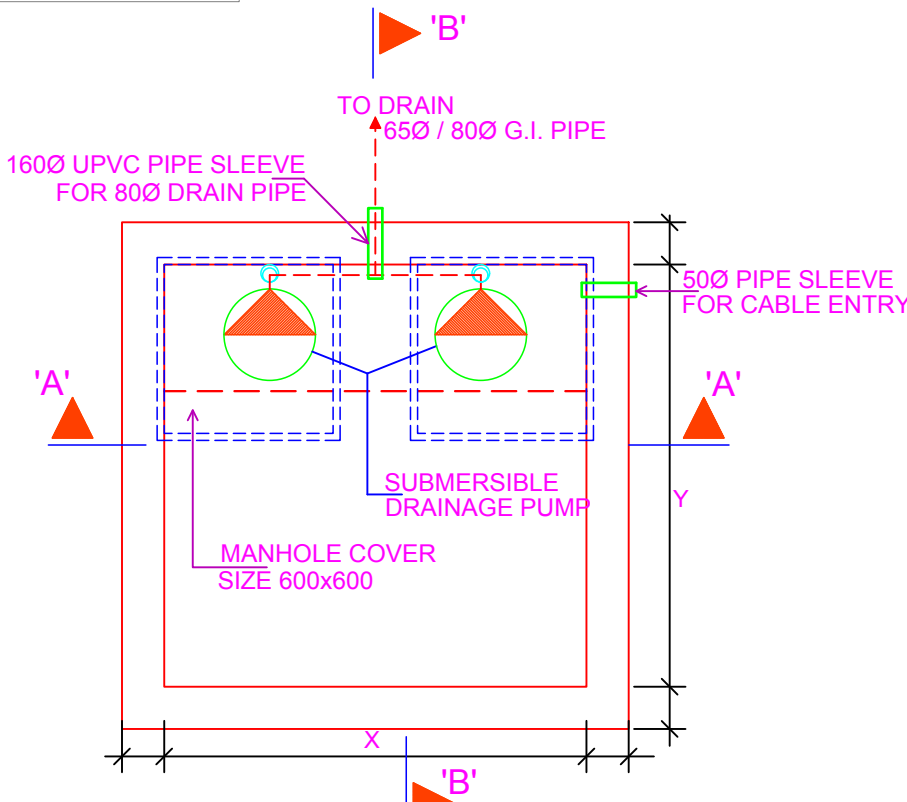

PLAN

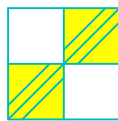

SAN ENGINEERS & CONSULTANTS
G-2, 1055, CHITRAKOOT SCHEME, NEAR PRATAP STADIUM,
VAISHALI NAGAR, BESIDE TAGORE FOUNDATION SCHOOL,
JAIPUR-302021, +91-141-4028851
E mail: info@sanecpl.com

PROJECT NO:41
DRAWING NO: NG/HCL/PLU/06
REVISION NO:3
10.03.2019

SCALE: N.T.S.

TYPICAL DETAIL OF GREASE TRAP & SUMP

ARCHITECTS
NEERAV GUPTA
L-1, KRISHNA MARG, C- SCHEME,
JAIPUR (302001), RAJASTHAN.
PH.0141-2360825
E-Mail- architect_neeravgupta@yahoo.com

HOTEL CLARKS,
LUCKNOW