




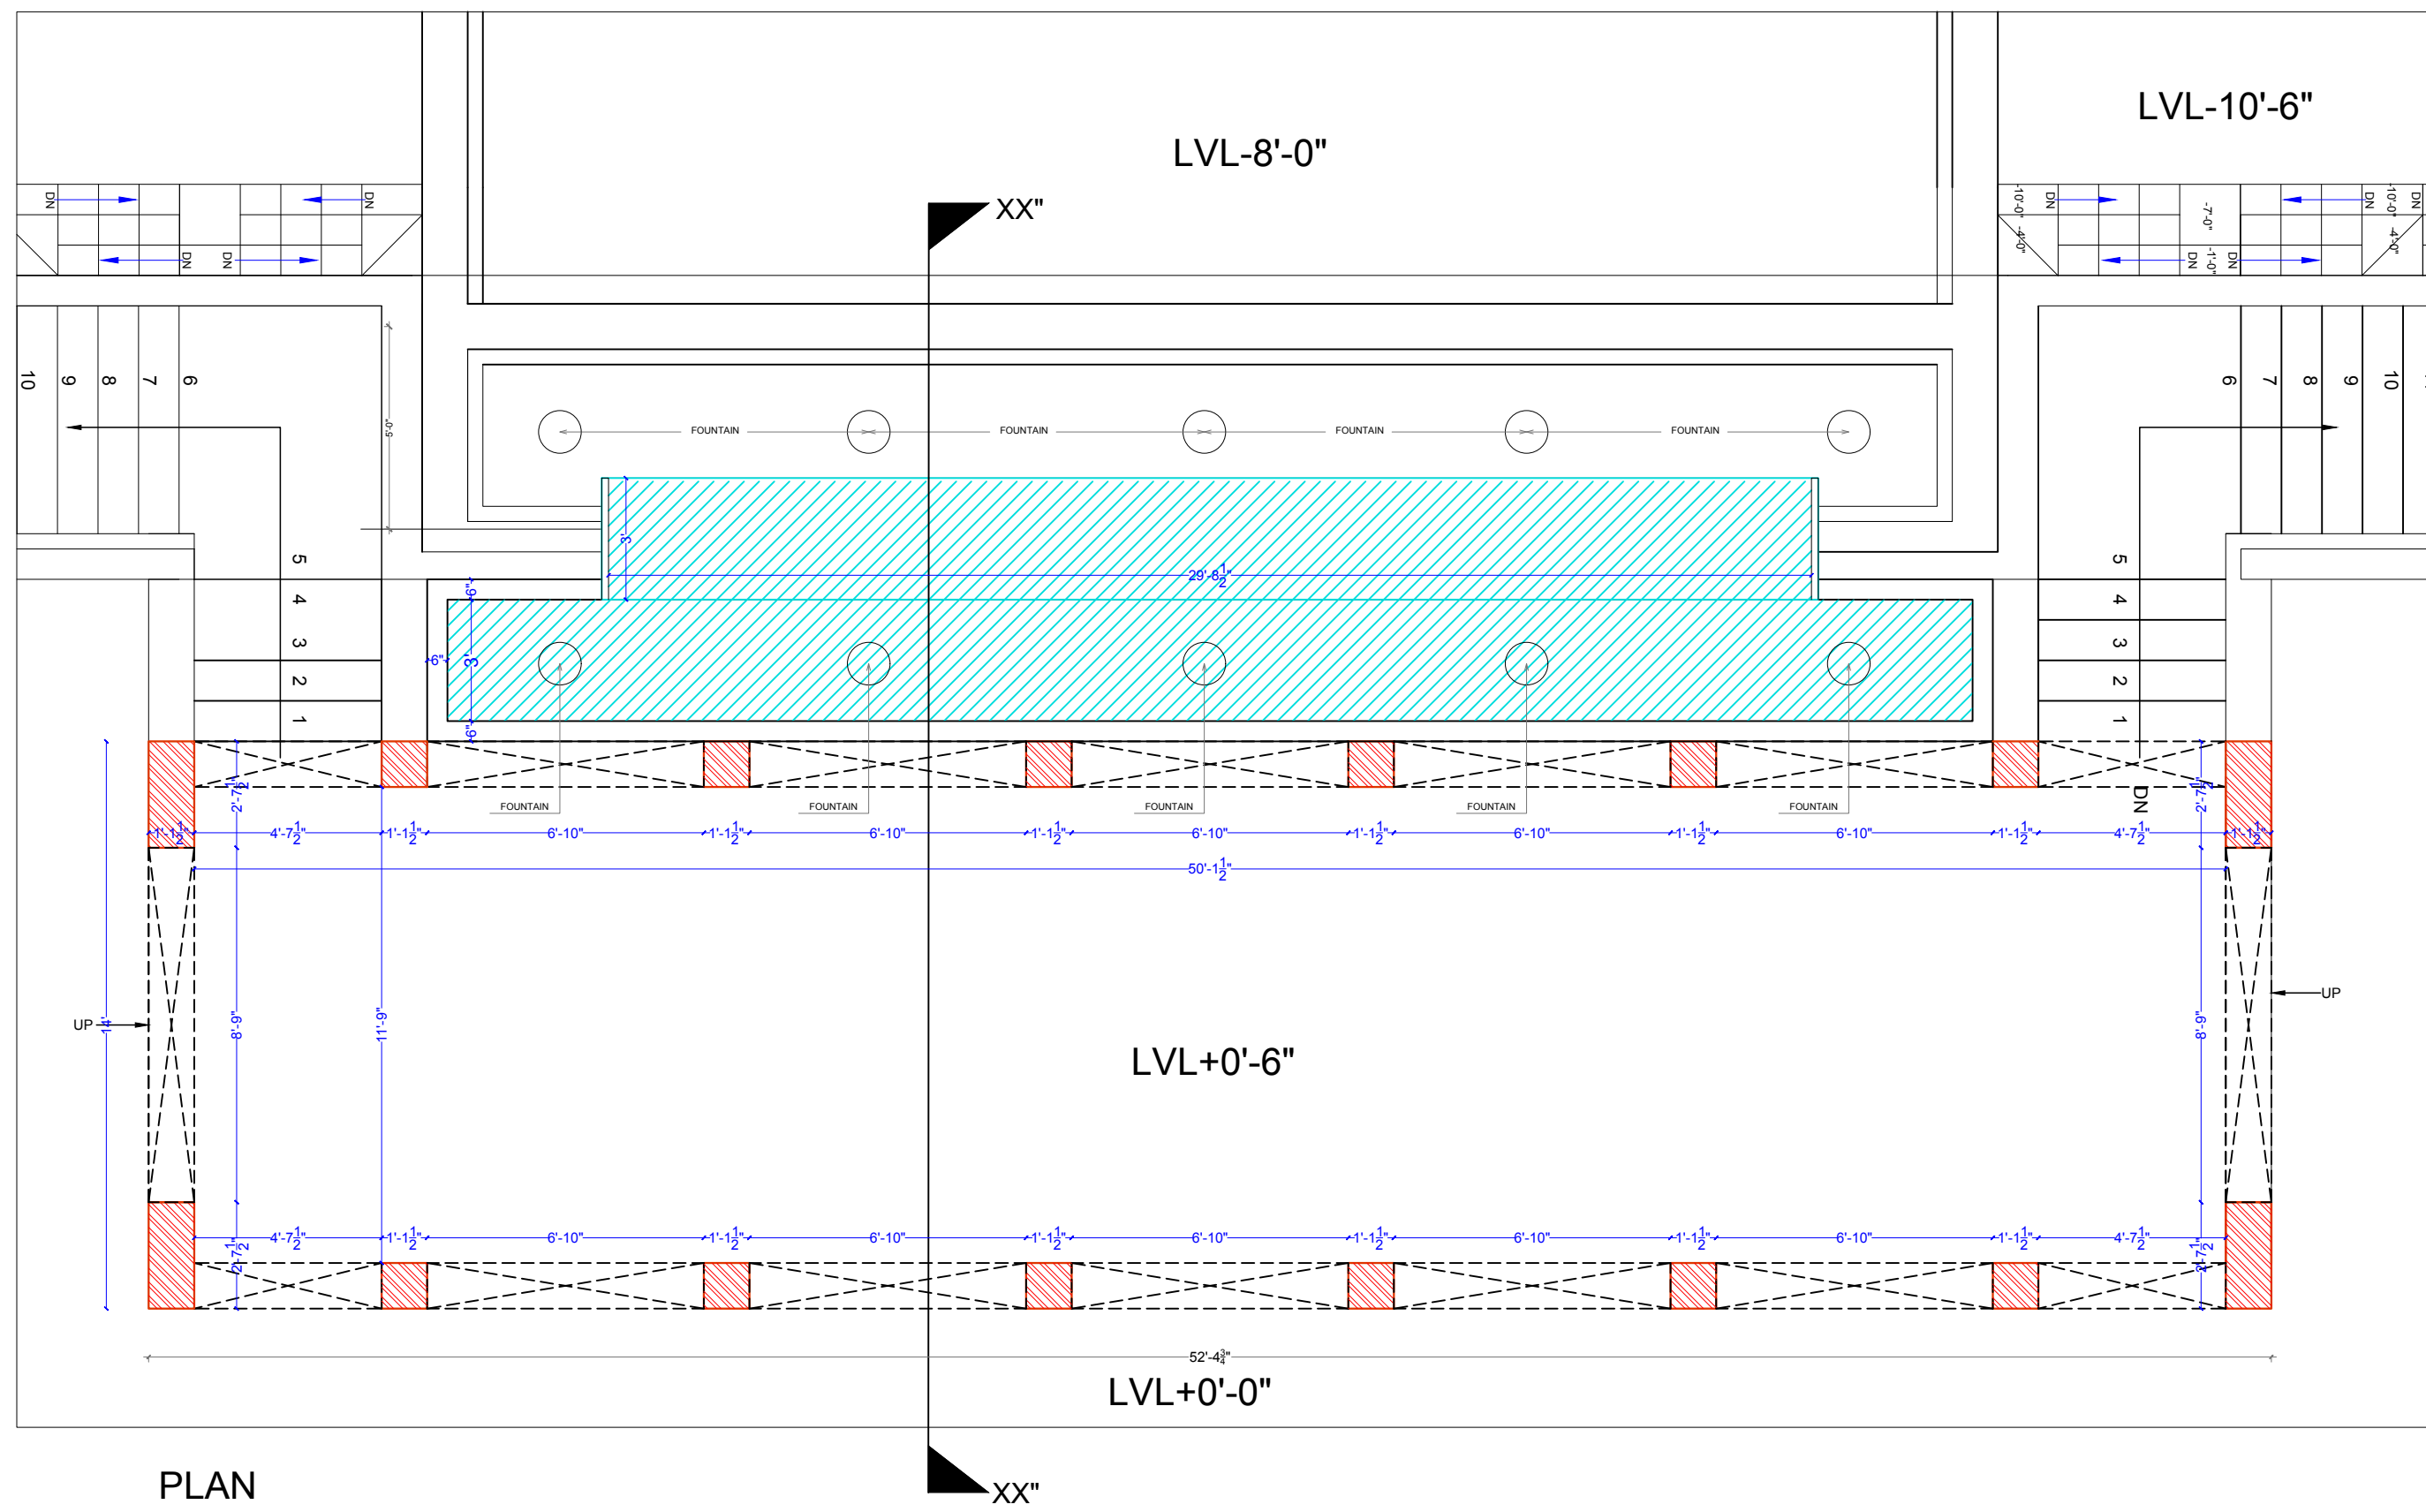


PLAN

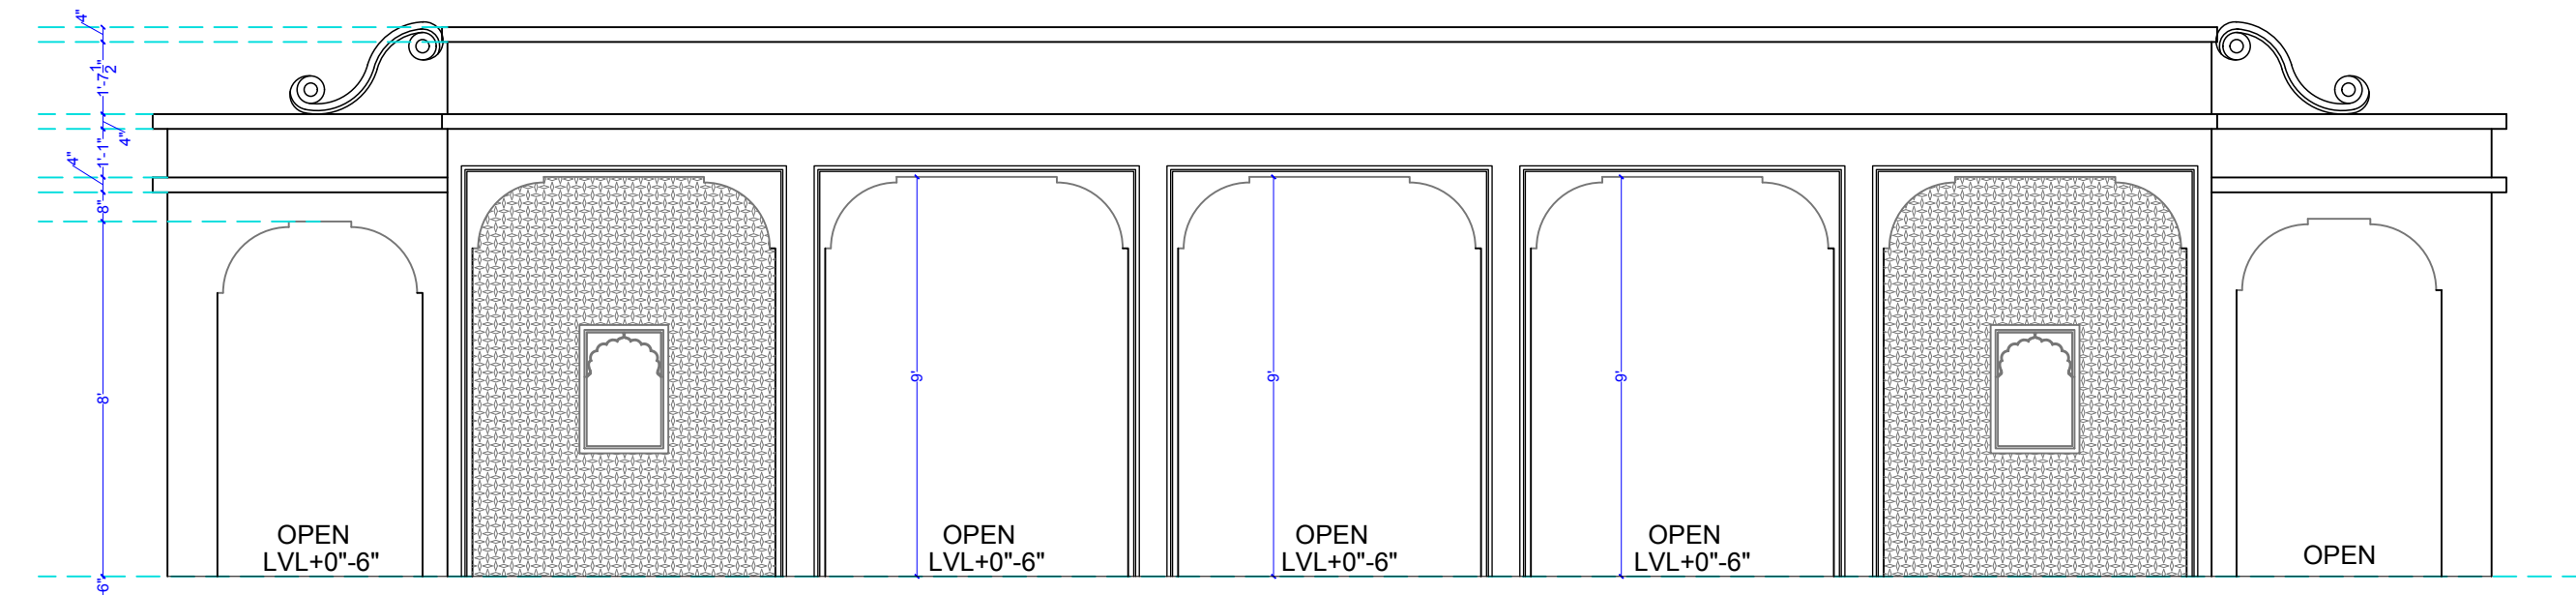

ROAD SIDE ELEVATION

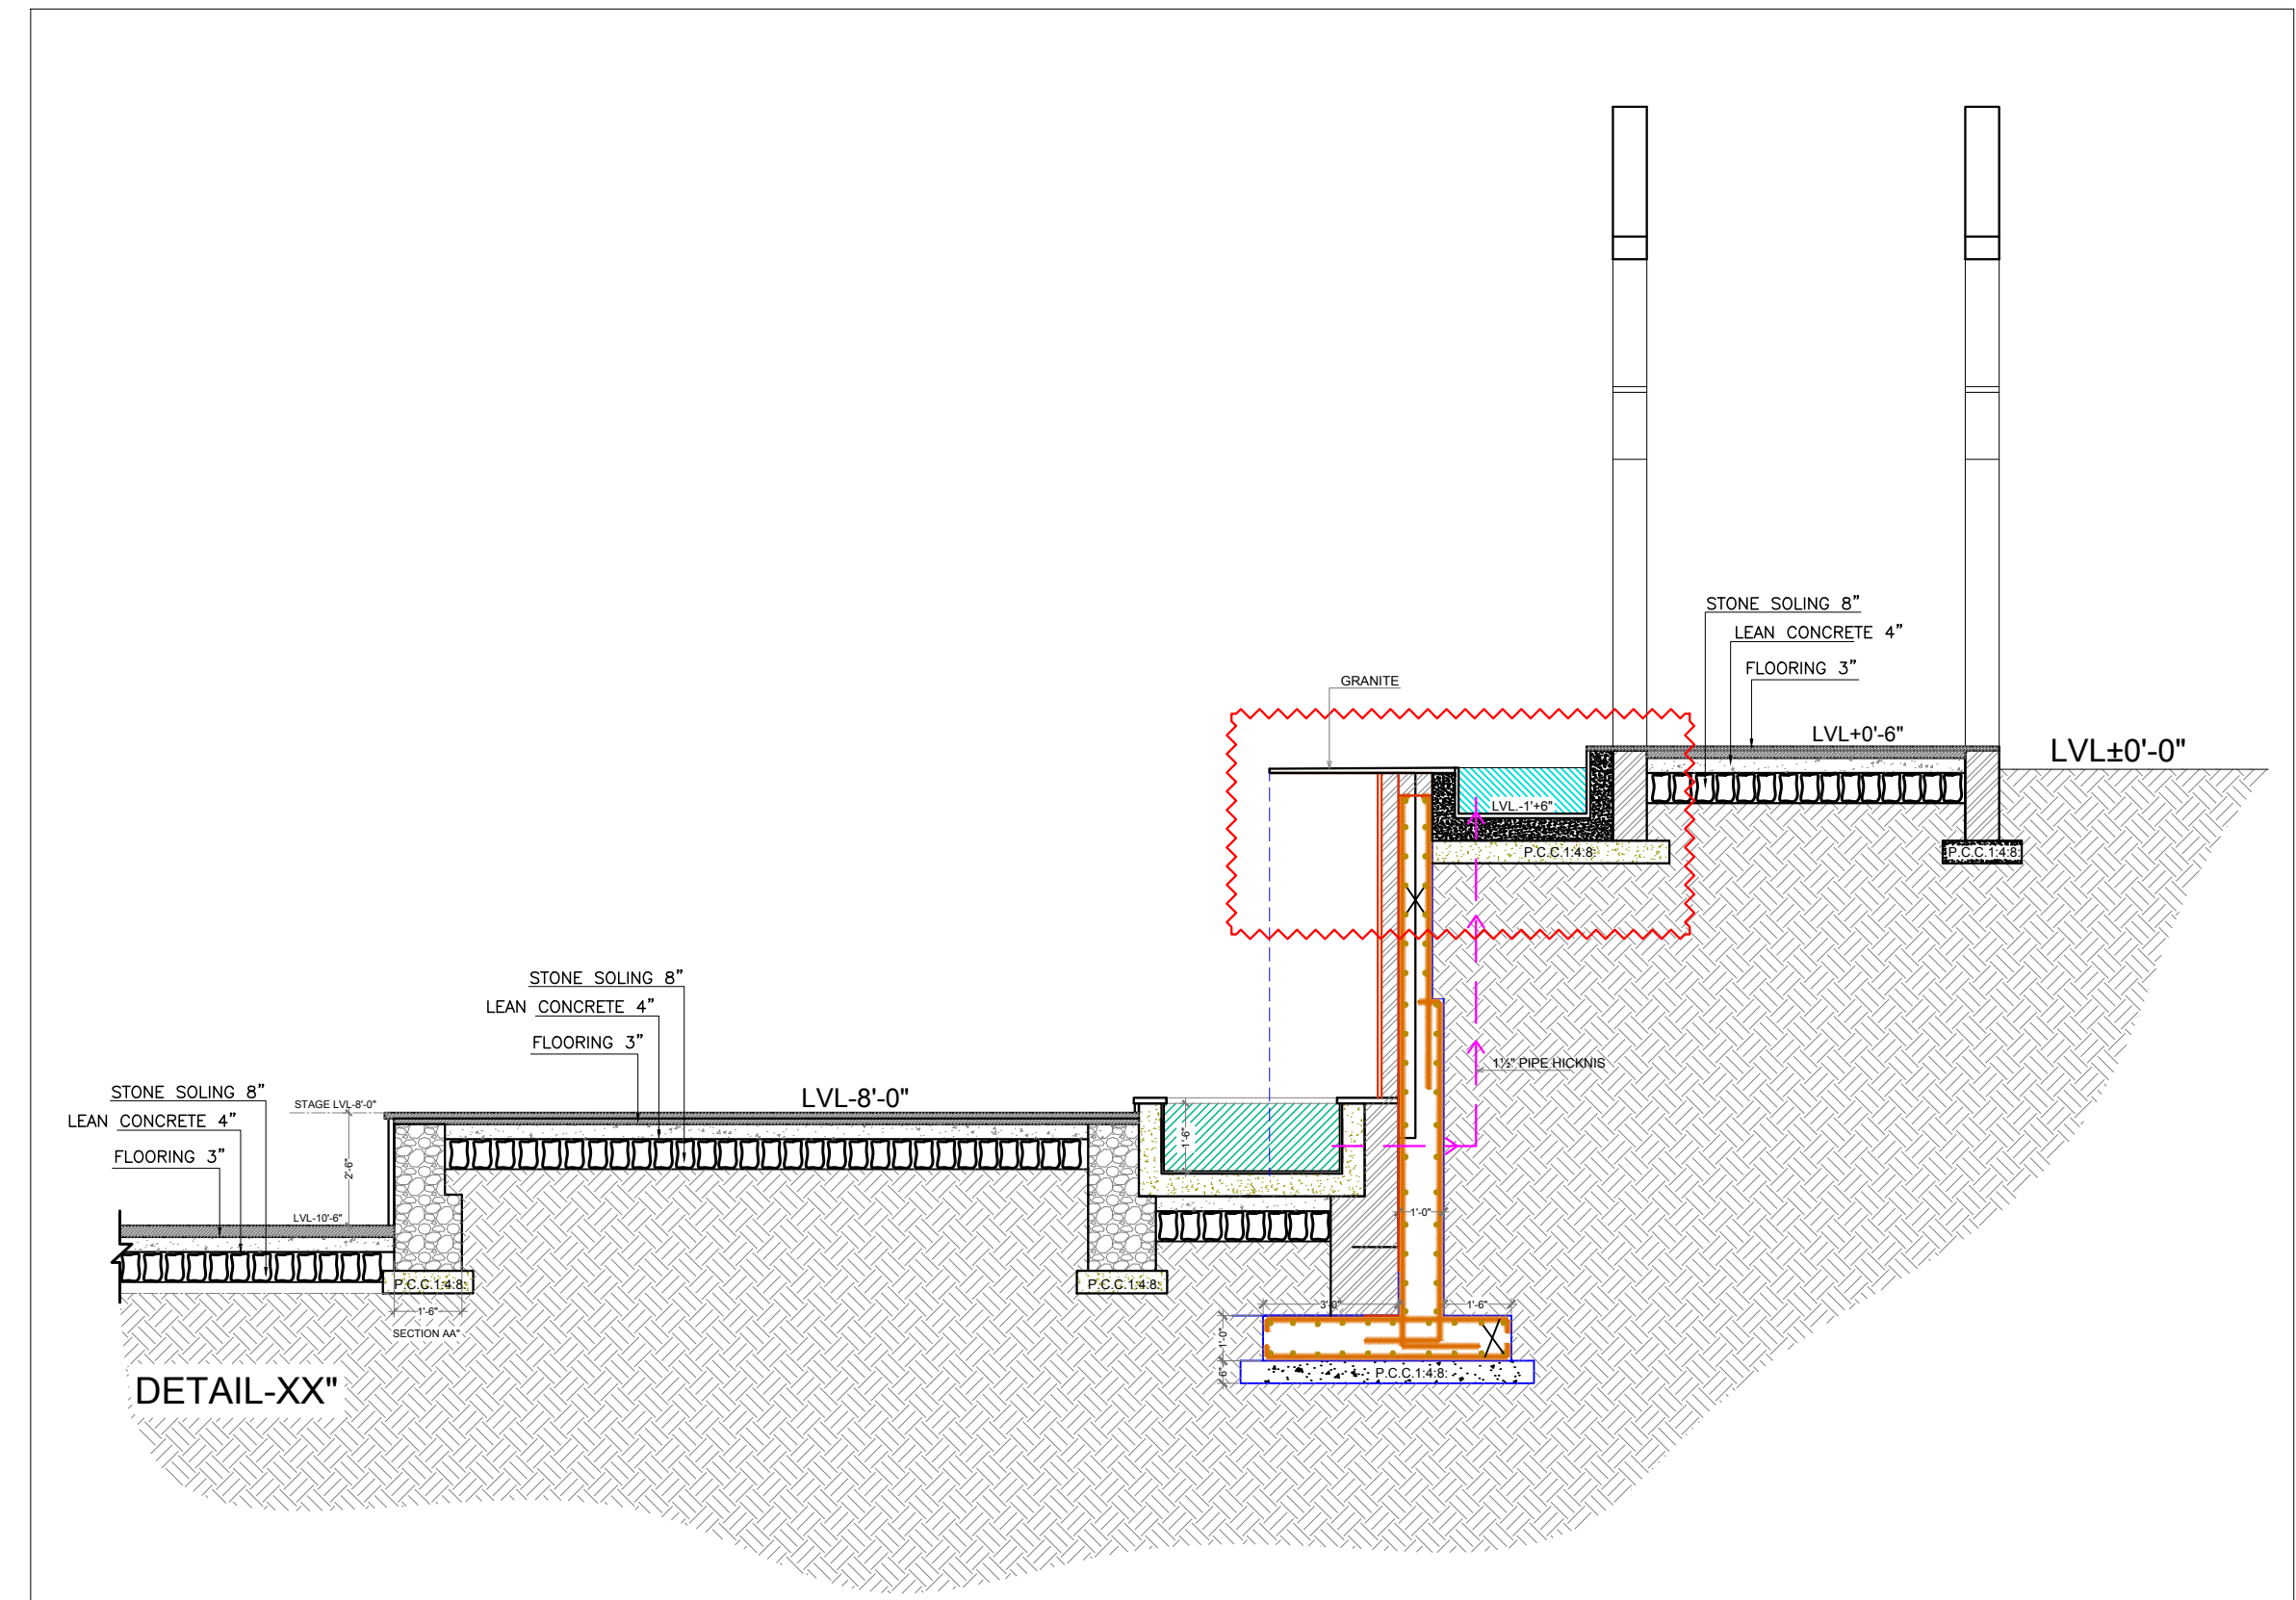

DETAIL-XX''

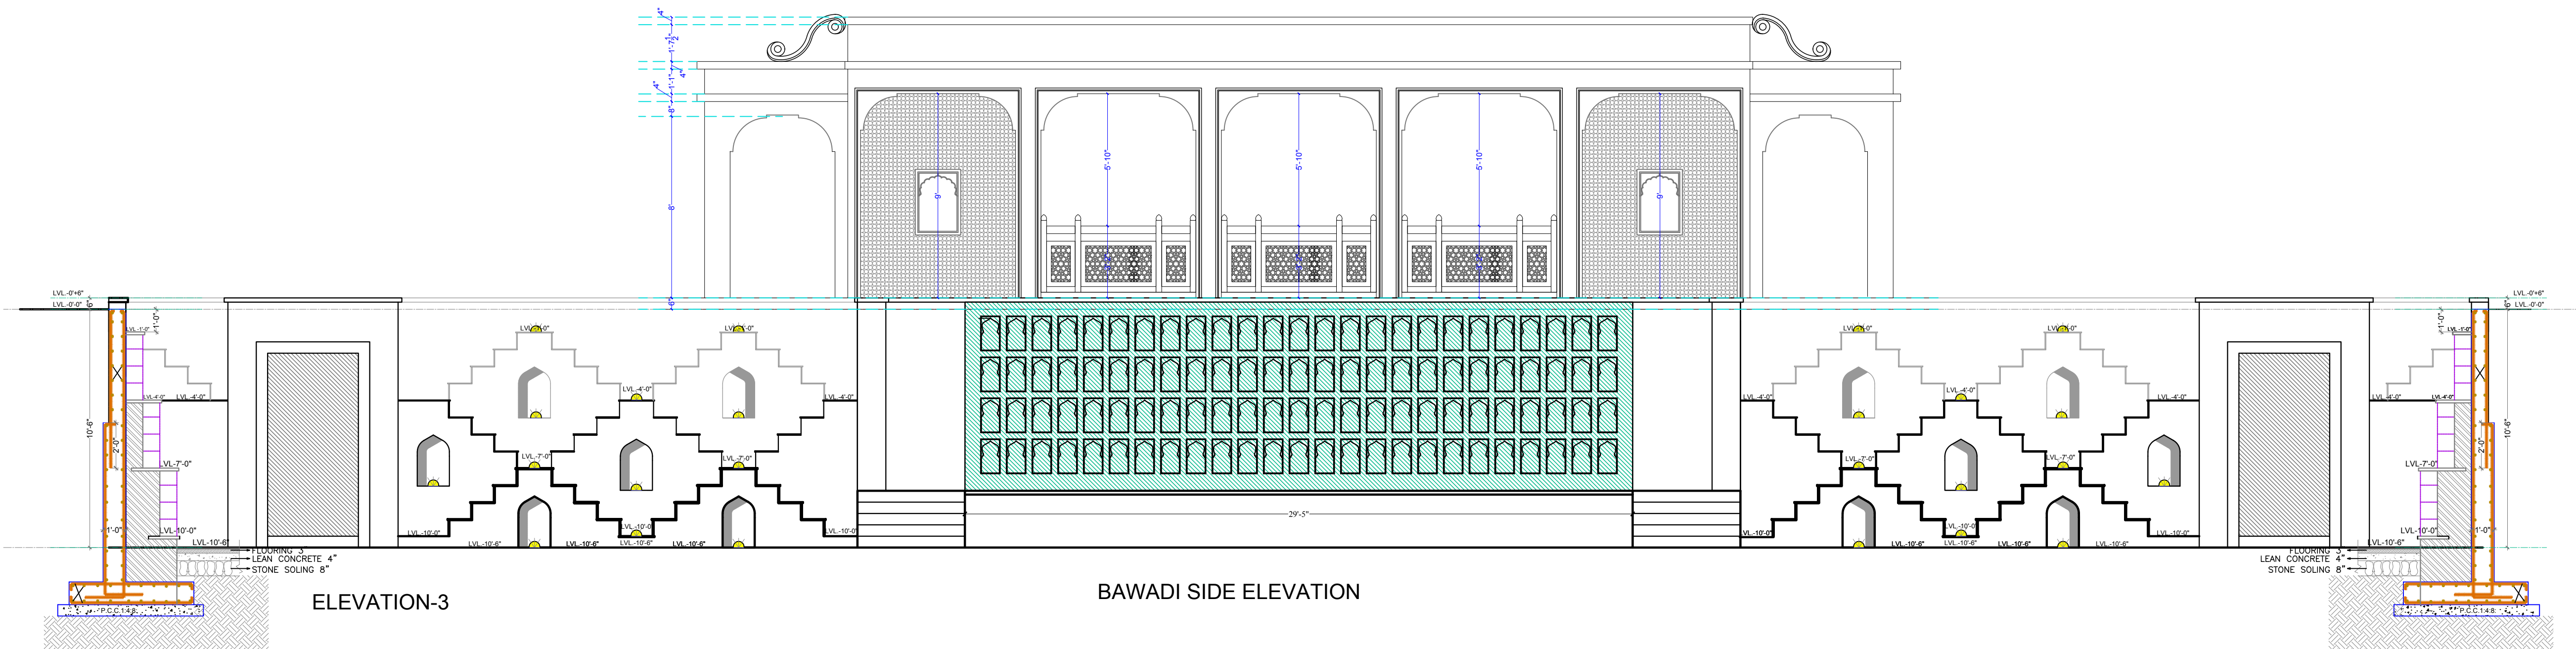

BAWADI SIDE ELEVATION

ELEVATION-3

ARCHITECT: NEERAV GUPTA L.V. KRISHNA MANG. C. SCHEME, JAIPUR (302001), RAJASTHAN, INDIA-302001 E-Mail: architect_neeravgupta@yahoo.com		
PROJECT: CLARKS		
DRAWING TITLE: BAWADI AREA ENTRANCE PLAN		
DRAWN BY: RAHUL	SCALE: N.T.S.	DATE: 23-04-2019
CHECKED BY: NEERAV GUPTA	NORTH: 	SHEET-27
NOTES: THE COPYRIGHT AND PROPERTY OF THIS DESIGN AND DRAWING BELONGS TO NEERAV GUPTA. IT MAY NOT BE COPIED OR REPRODUCED IN ANY FORMER WITHOUT THEIR WRITTEN CONSENT. A LEGAL ACTION WILL BE TAKEN IF REQUIRED. ADDED: THE OFFICE.		