

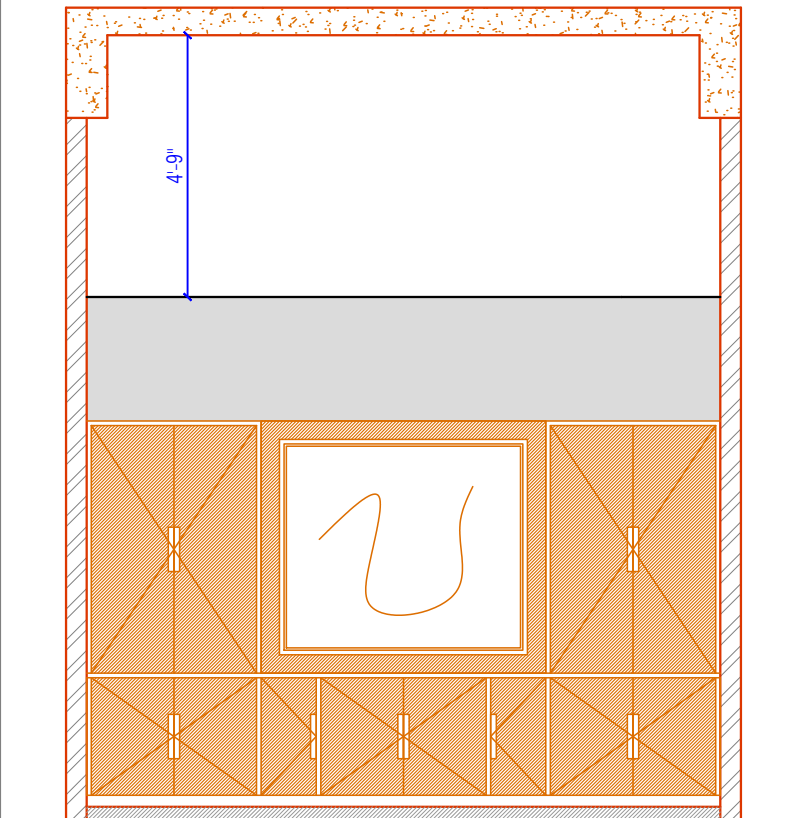



ELEVATION-C

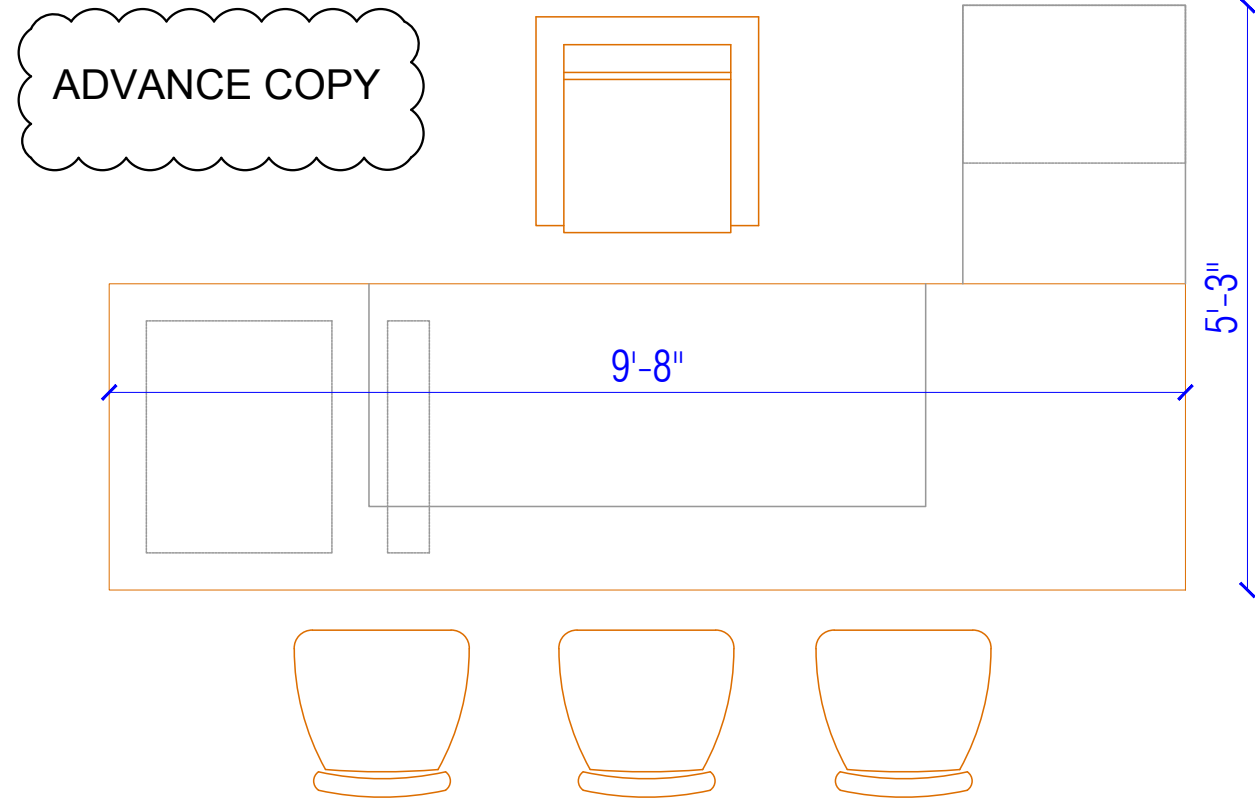

ELEVATION-H

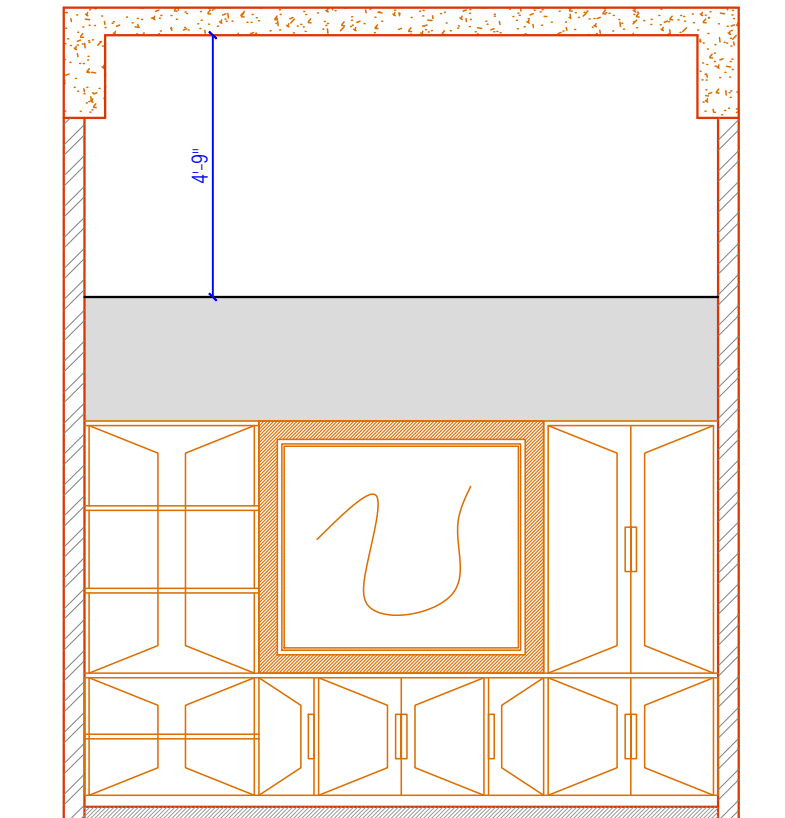

ELEVATION /
SECTION -H

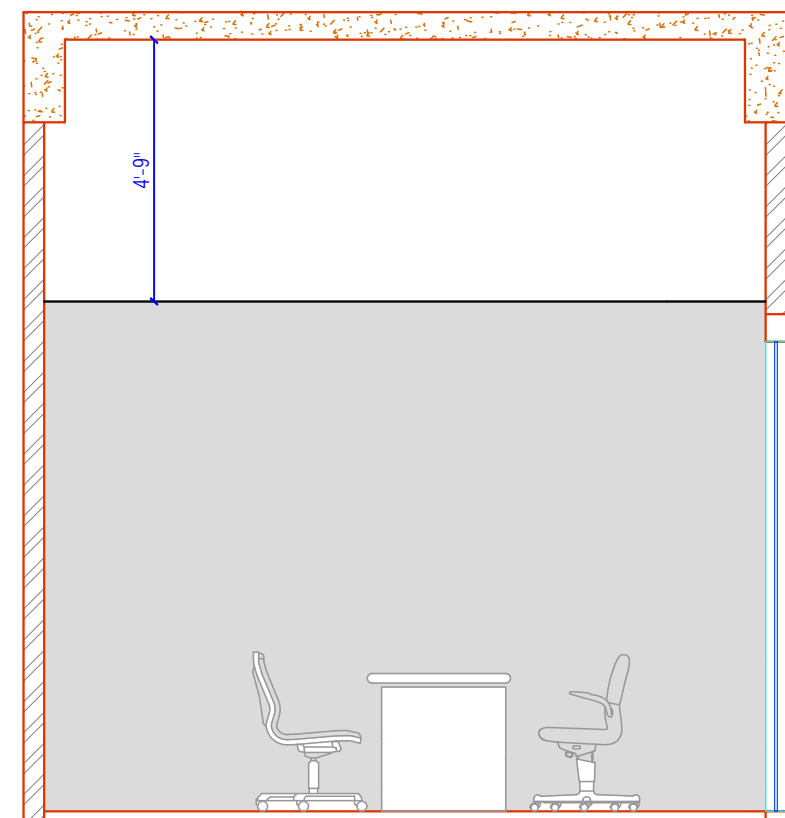

ELEVATION-G

ARCHITECT: NEERAV GUPTA L-1, KRISHNA MARG, C-SCHEME, JAIPUR (302001), RAJASTHAN, PIN-302001 E-Mail-architect_neeravgupta@yahoo.com		
PROJECT: CLARKS		
DRAWING TITLE: WALL ELEVATION		
DRAWN BY: RAHUL	SCALE: N.T.S.	DATE: 02-04-2017
CHECKED BY: NEERAV GUPTA	NORTH :- ACC 6	
NOTES: THE COPYRIGHT AND PROPERTY OF THIS DESIGN AND DRAWING BELONGS TO NEERAV GUPTA. IT MUST NOT BE COPIED OR REPRODUCED IN ANY MANNER WITHOUT THE WRITTEN CONSENT. A LEGAL ACTION AS PER LAW MAY BE INITIATED AGAINST THE OFFENDER.		