
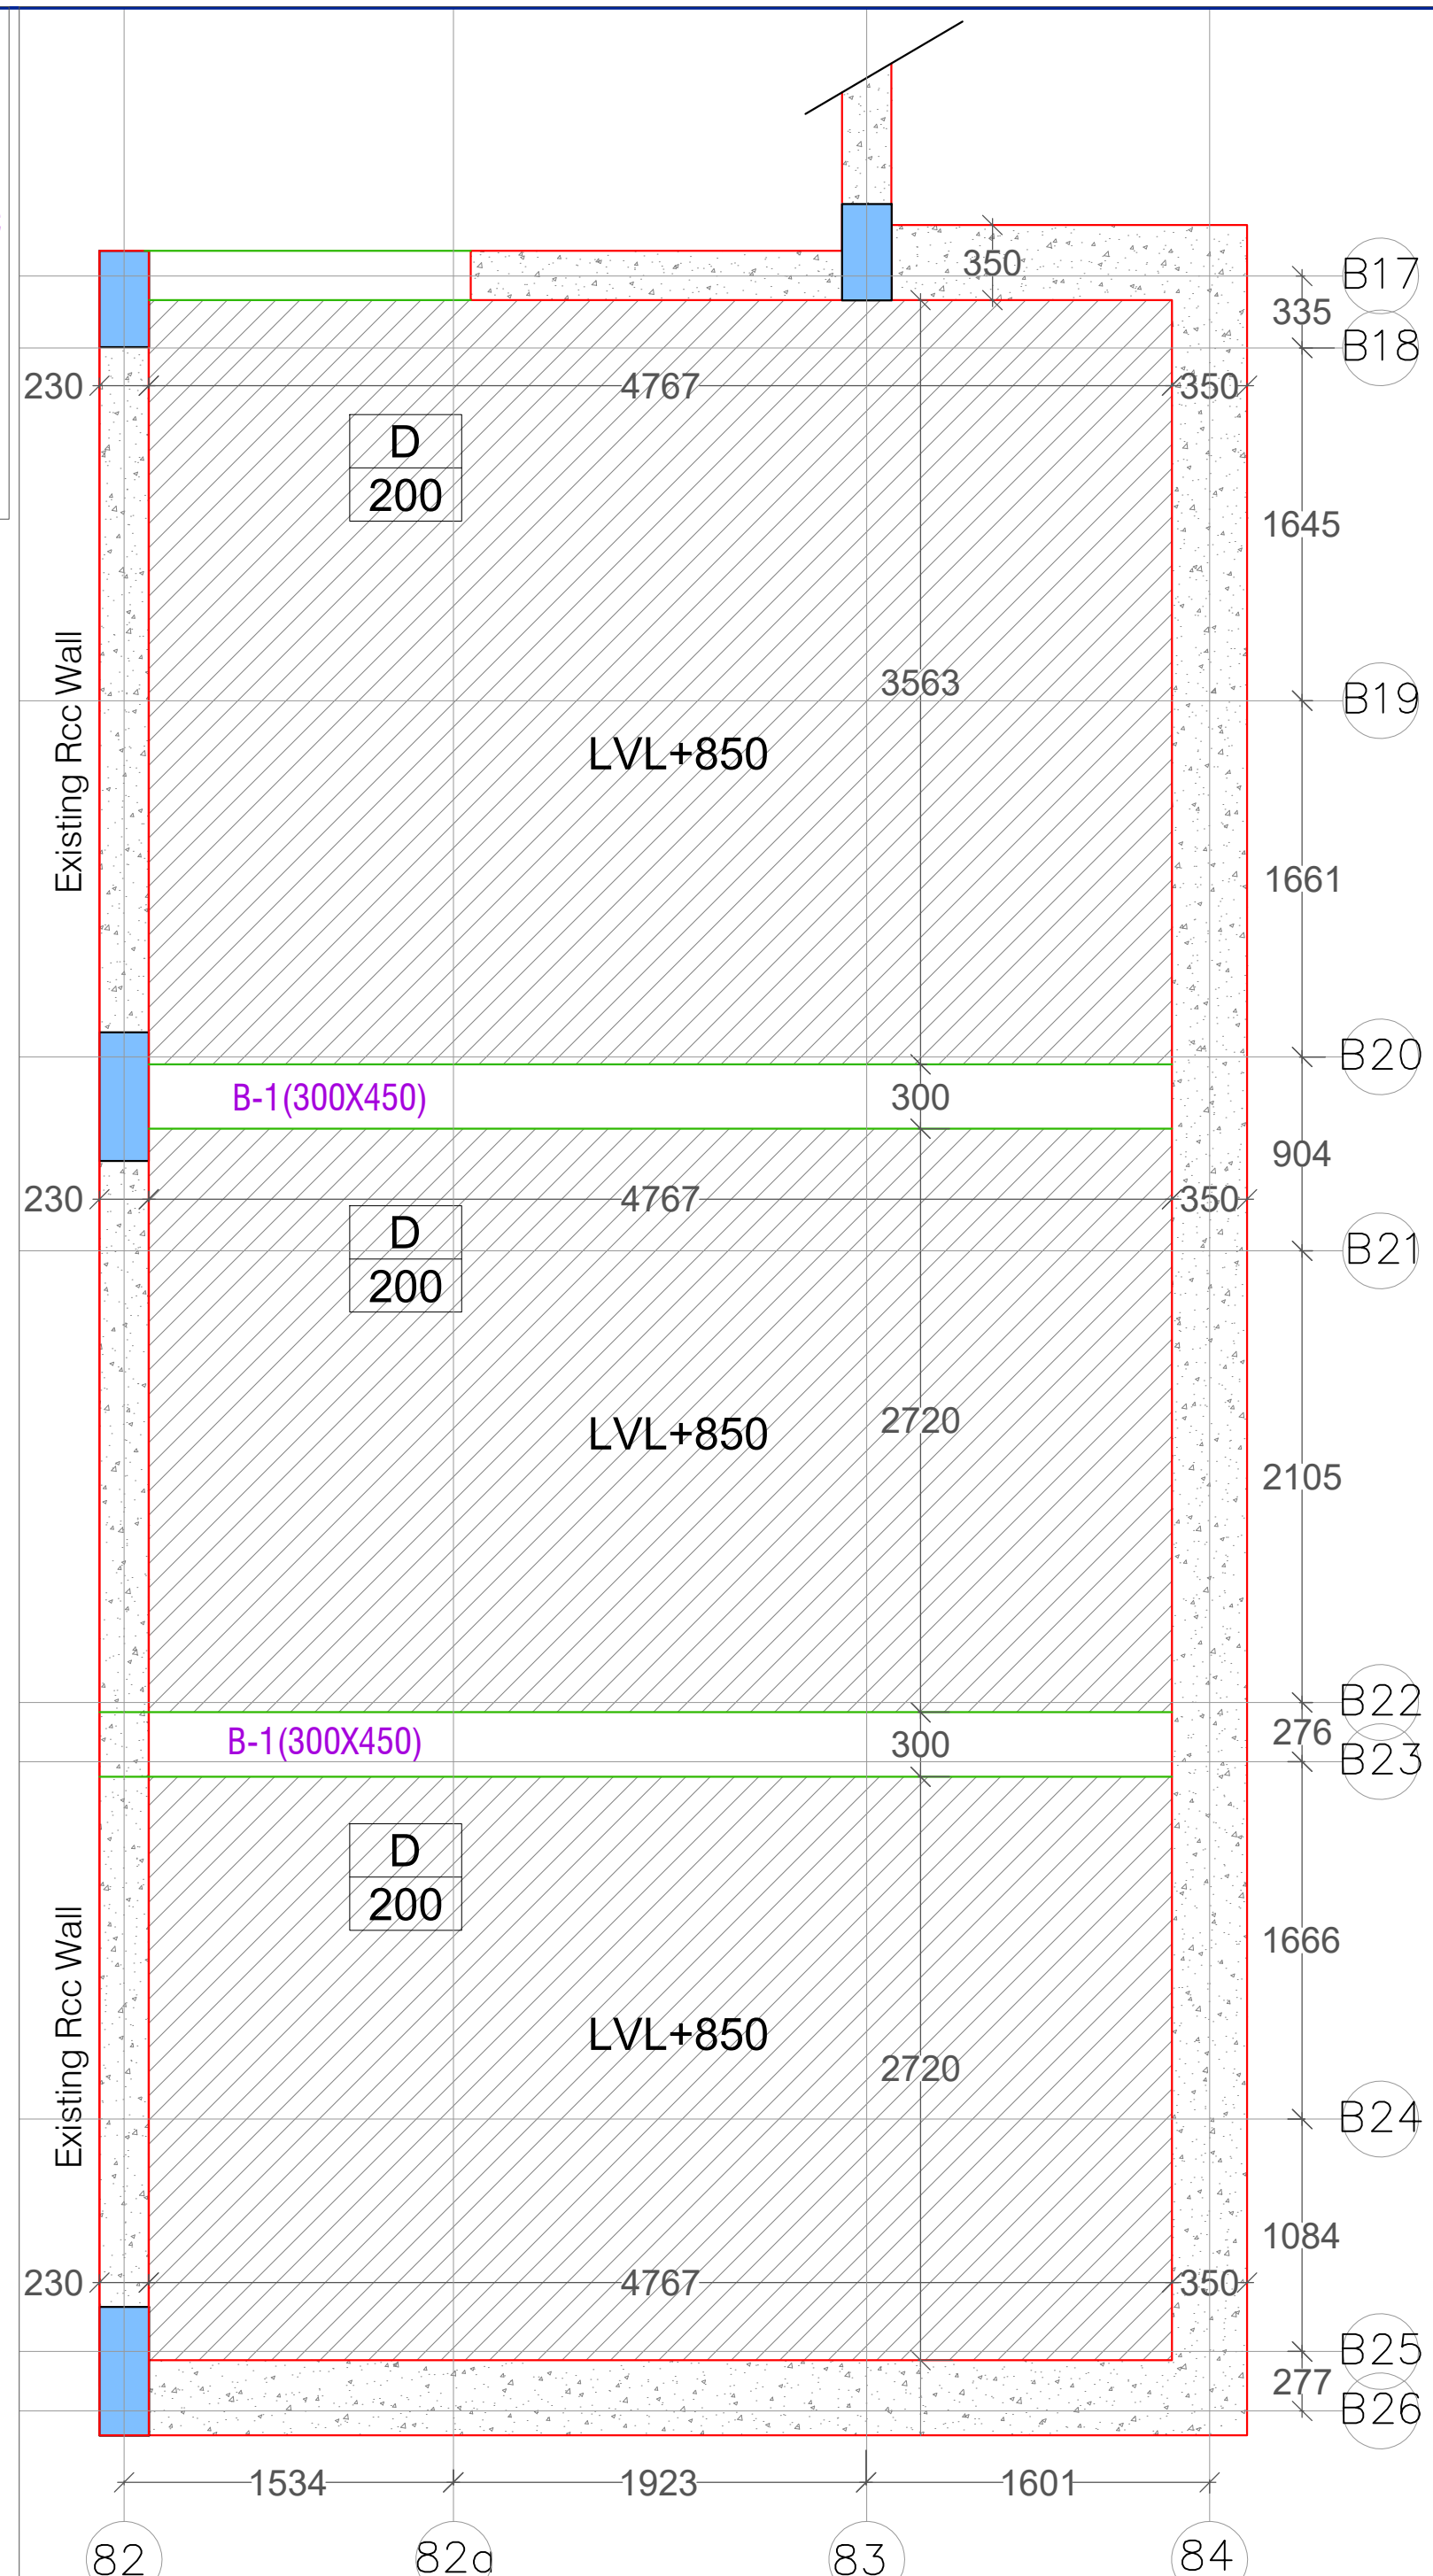
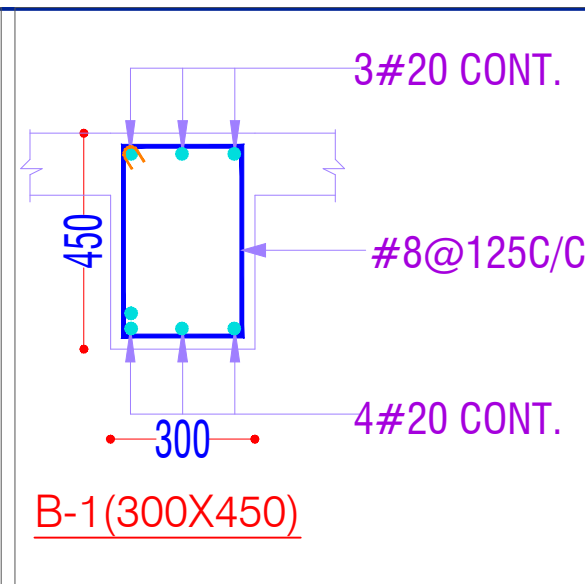


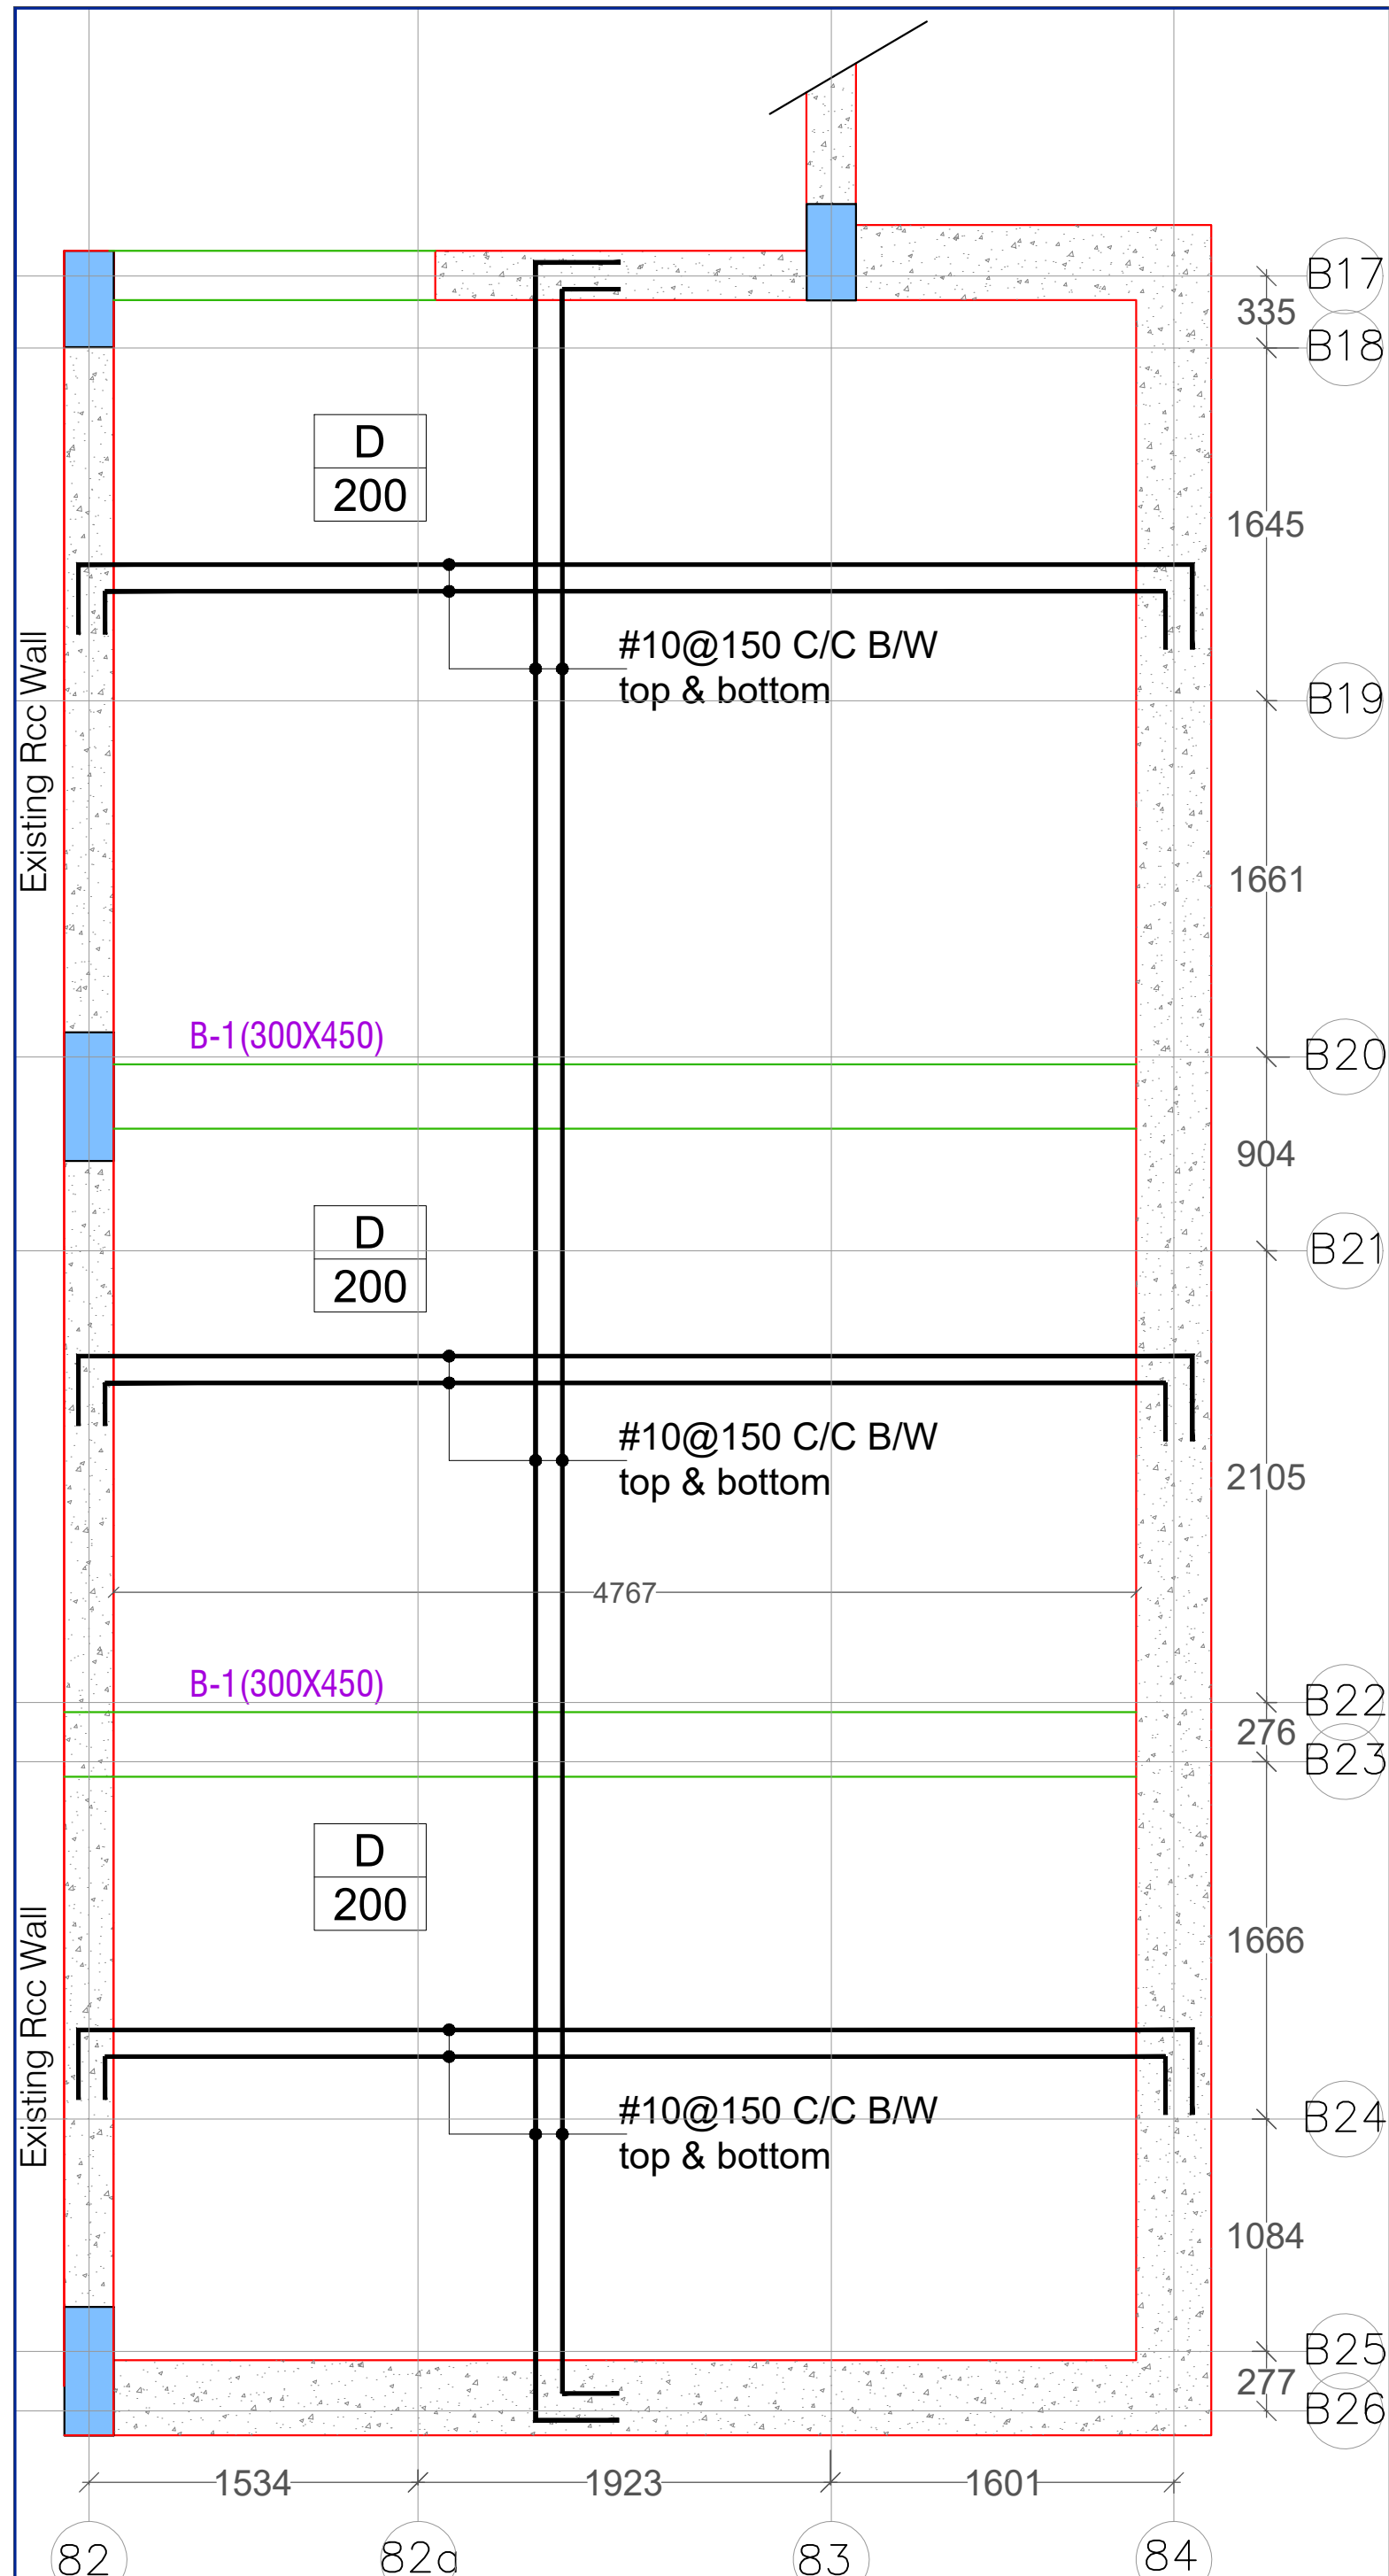

ARCHITECT: RAVI KUMAR GUPTA CA/83/7739 L-1, KRISHNA MARG, C- SCHEME, JAIPUR (302001), RAJASTHAN, PH.0141-2360825 E-Ravi.gupta@rediffmail.com			
PROJECT: RESORTS OF MAKERS CHAMBER			
LOCATION: JAIPUR			
DRAWING TITLE : BLOCK -C BASEMENT FLOOR PUMP ROOM DETAIL -4.55			
DRAWN BY: JITENDRA SINGH	SCALE: N.T.S	DATE: 23-11-19	NORTH:
CHECKED BY: NEERAV	DRAWING NO. AM/BK-C/BF/ST/10		
NOTE: THE COPYRIGHT AND PROPERTY OF THIS DESIGN AND DRAWING BELONGS TO RAVI KUMAR GUPTA. IT MUST NOT BE COPIED OR REPRODUCED IN ANY MANNER WITHOUT THEIR WRITTEN CONSENT. A LEGAL ACTION AS PER LAW MAY BE TAKEN AGAINST THE USER.			