

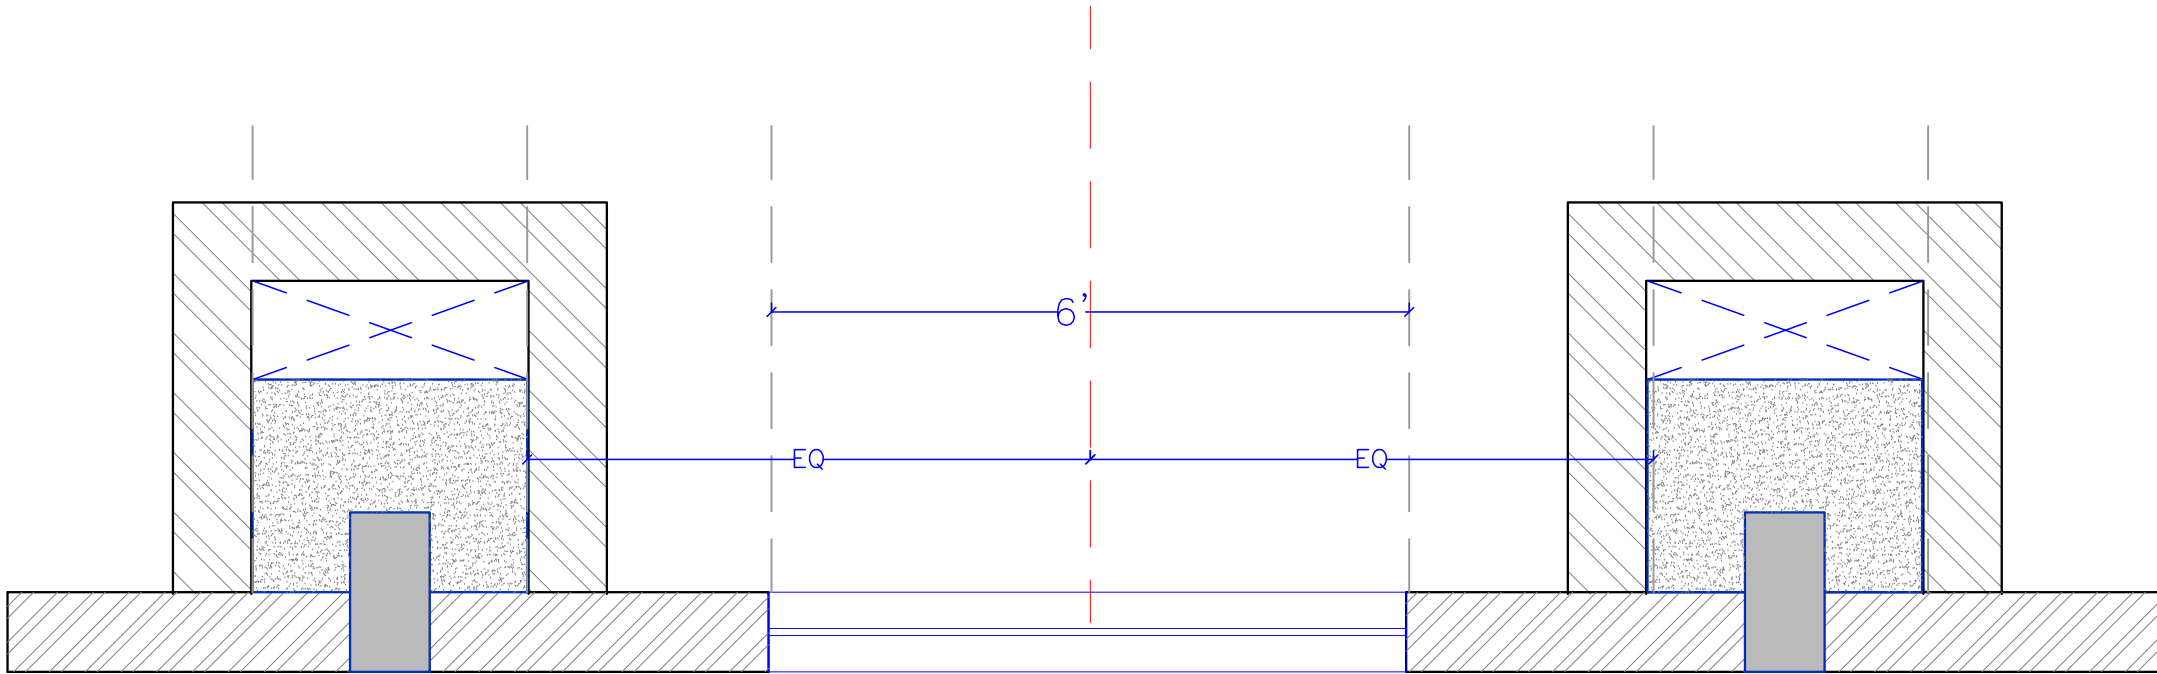


DOUBLE HEIGHT BAWDI SIDE DETAIL
BASEMENT FLOOR

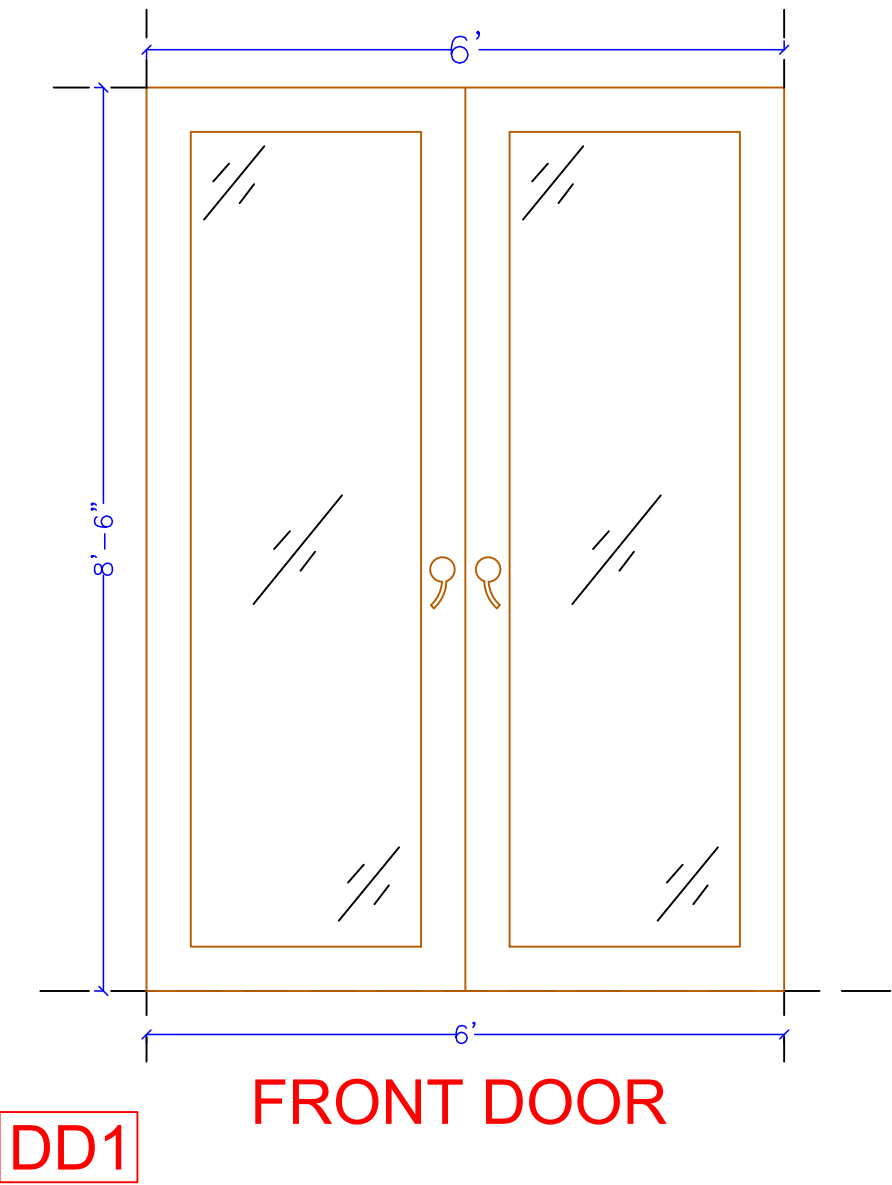

DOUBLE HEIGHT BAWDI SIDE DETAIL
GROUND FLOOR

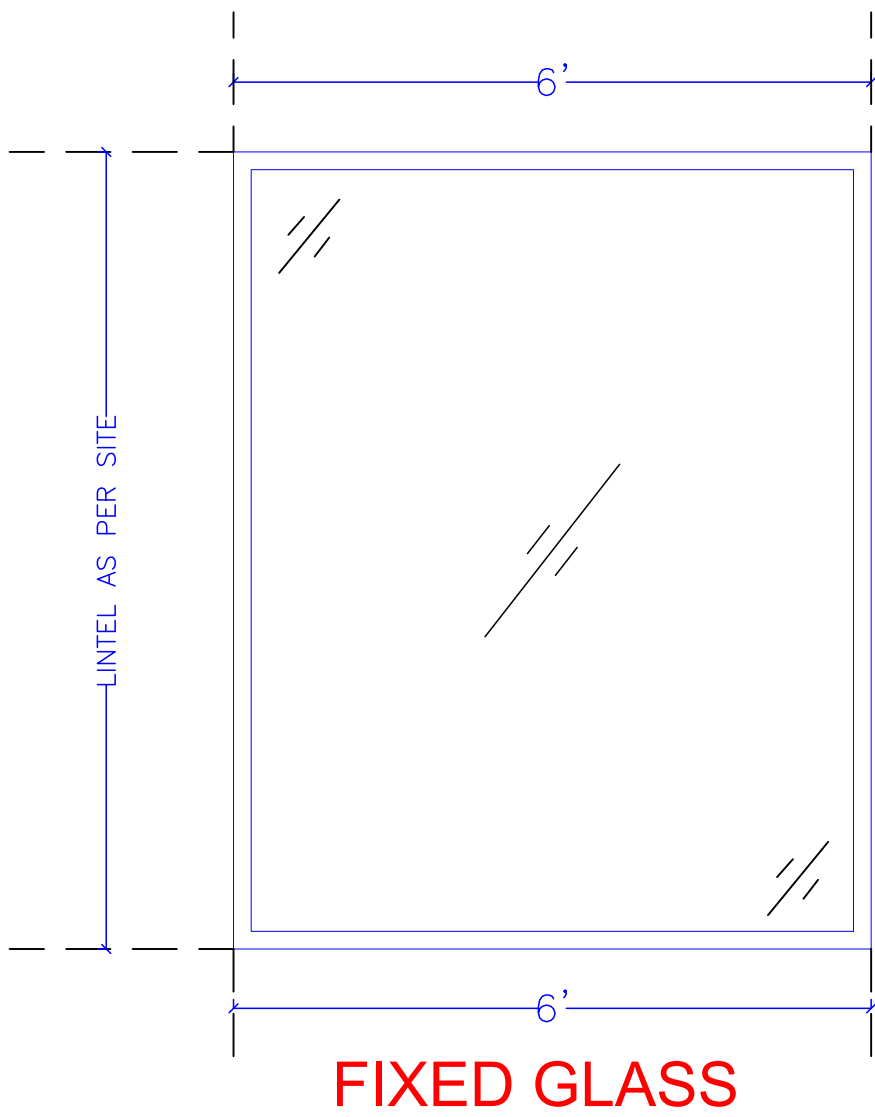

ARCHITECT: NEERAV GUPTA L-1, KRISHNA MARG, C- SCHEME, JAIPUR (302001), RAJASTHAN. PH: 0141-2360625 E-Mail: architect_neeravgupta@yahoo.com		
PROJECT: CLARKS		
DRAWING TITLE: DOUBLE HEIGHT BAWDI SIDE DOOR WINDOW		
DRAWN BY: RAHUL	SCALE: N.T.S.	DATE: 26-06-2019
CHECKED BY: NEERAV GUPTA	SHEET NO.: C/AV/MP/AR/37	
NOTES: THE COPYRIGHT AND PROPERTY OF THIS DESIGN AND DRAWING BELONGS TO NEERAV GUPTA . IT MUST NOT BE COPIED OR REPRODUCED IN ANY MANNER WITHOUT THEIR WRITTEN CONSENT. A LEGAL ACTION AS PER LAW MAY BE INITIATED AGAINST THE OFFENDER.		