
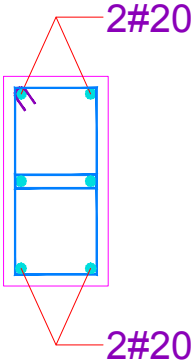
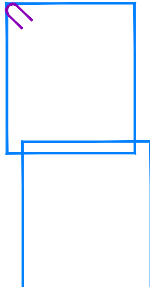
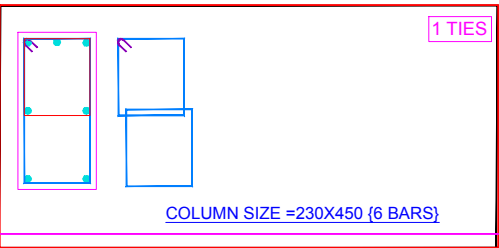


GROUND FLOOR	SIZE	230X450		RING
	MIX.	M-25		
	REINF.	4#20+ 2#16		
	RINGS	8mm AS/ SECTION		
COLUMN	C- I			

FOOTING F-1

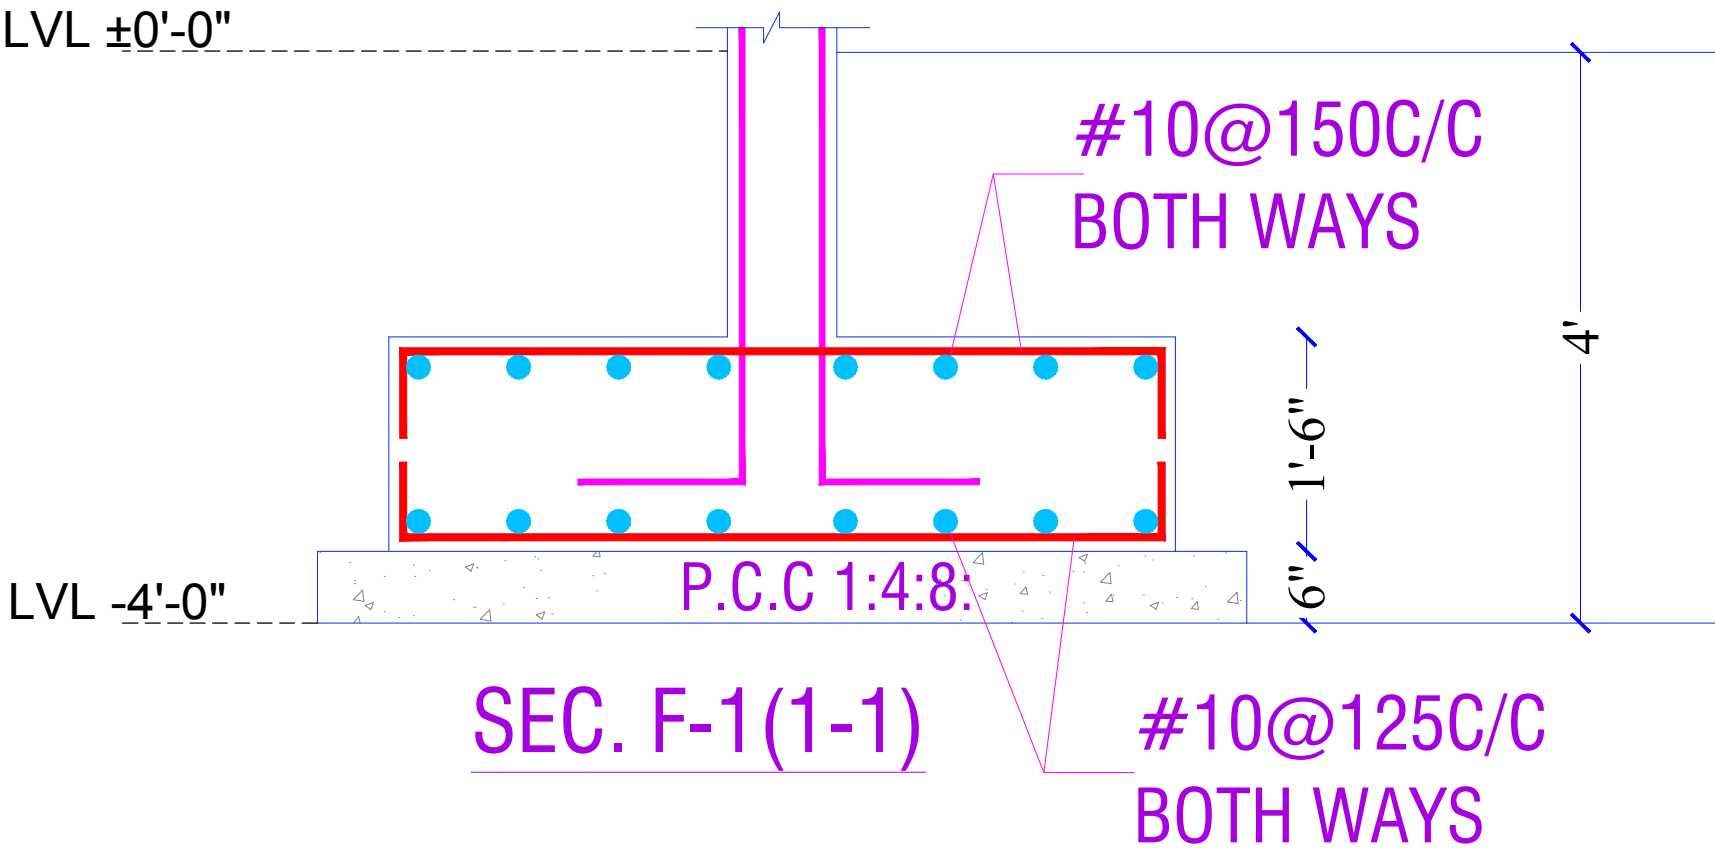

**ARCHITECT:**  
NEERAV GUPTA  
CA/2009/44766  
L-1, KRISHNA MARG, C- SCHEME,  
JAIPUR (302001), RAJASTHAN, PH.0141-2360825  
E-Mail-architect\_neeravgupta@yahoo.com

**PROJECT:**  
SHILLPAM

**DRAWING TITLE:**  
BAR BENDING SCHEDULE

DRAWN BY:	SCALE:	DATE:
RAHUL	N.T.S	19/02/2020
CHECKED BY:	DRAWING NO.:	
NEERAV GUPTA		

**NOTES:**  
THE COPYRIGHT AND PROPERTY OF THIS DESIGN AND DRAWING BELONGS TO RAVI KUMAR GUPTA. IT MUST NOT BE COPIED OR REPRODUCED IN ANY MANNER WITHOUT THEIR WRITTEN CONSENT. A LEGAL ACTION AS PER LAW MAY BE INITIATED AGAINST THE OFFENDER.