




GENERAL MANAGER
FINANCE

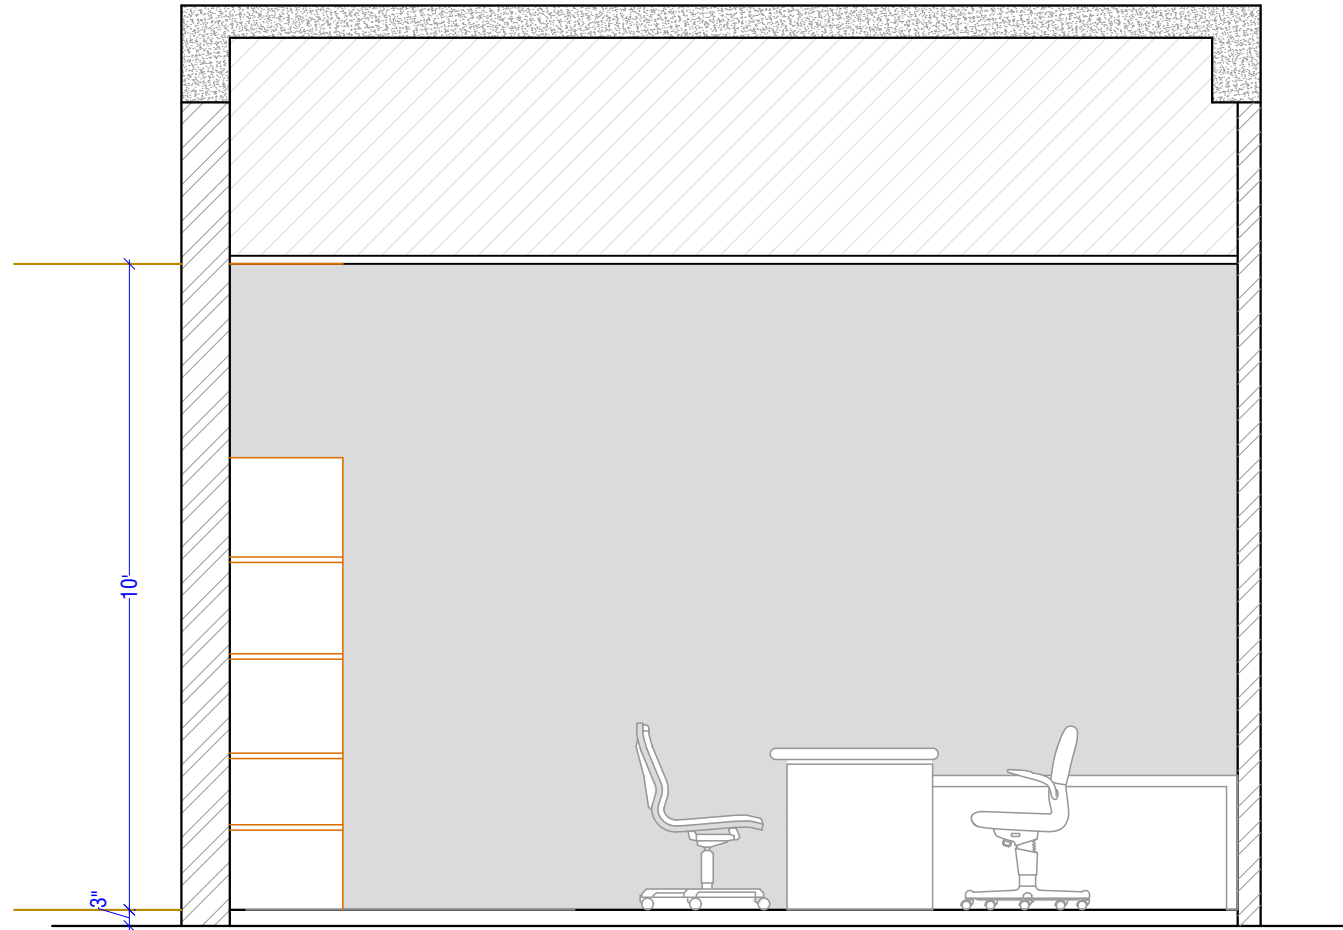


ELEVATION-A

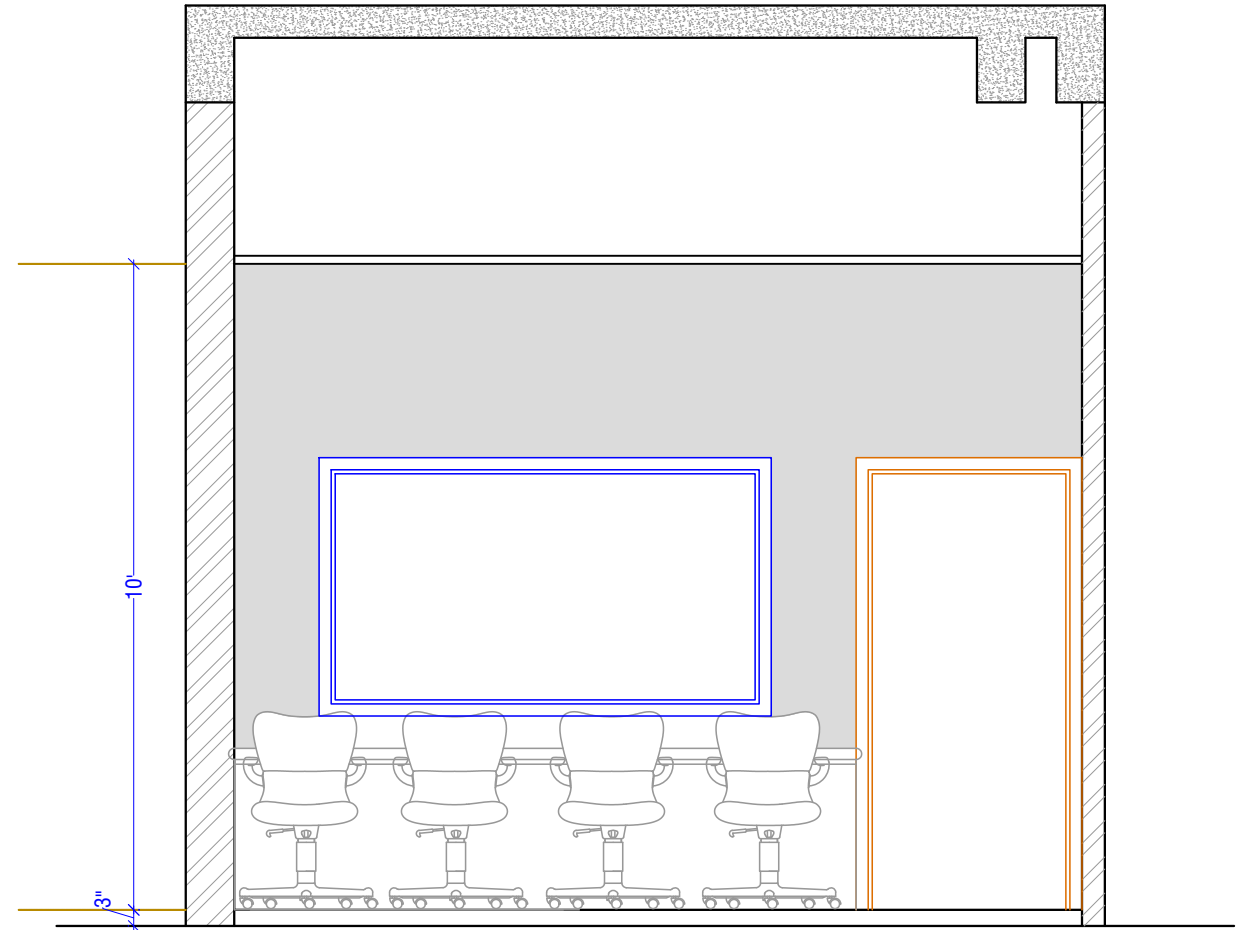


ELEVATION-B

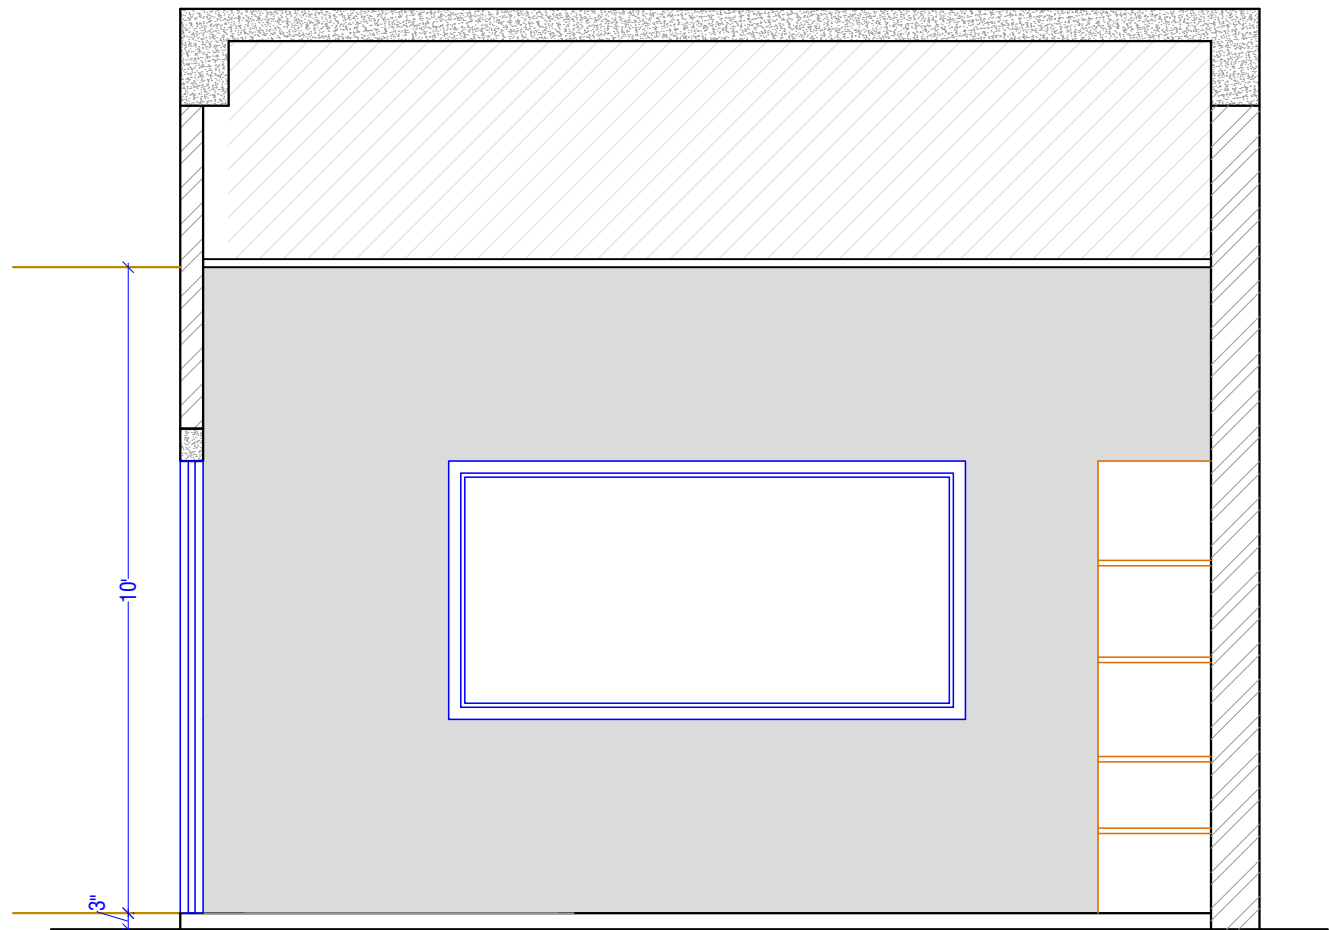

ELEVATION-C

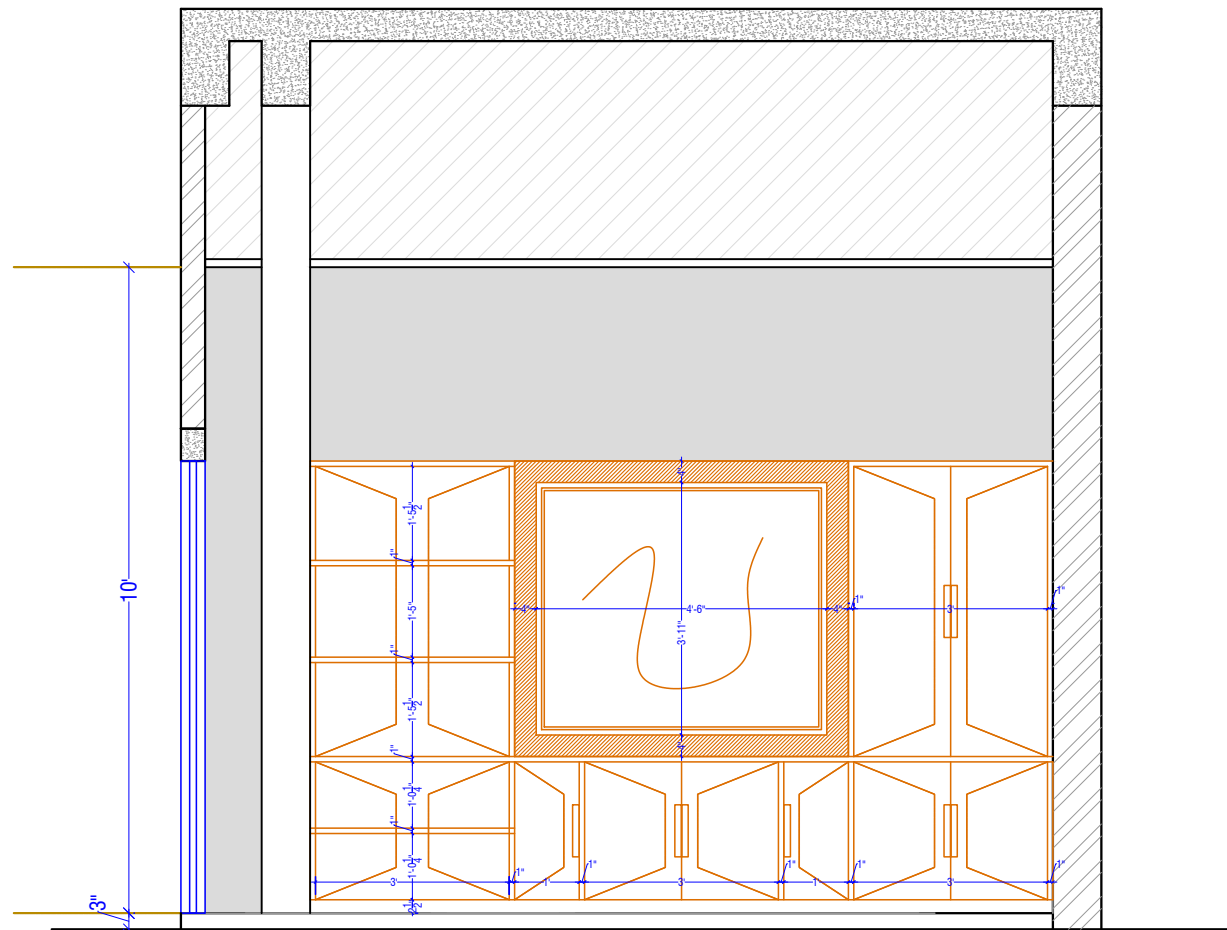

ELEVATION-D

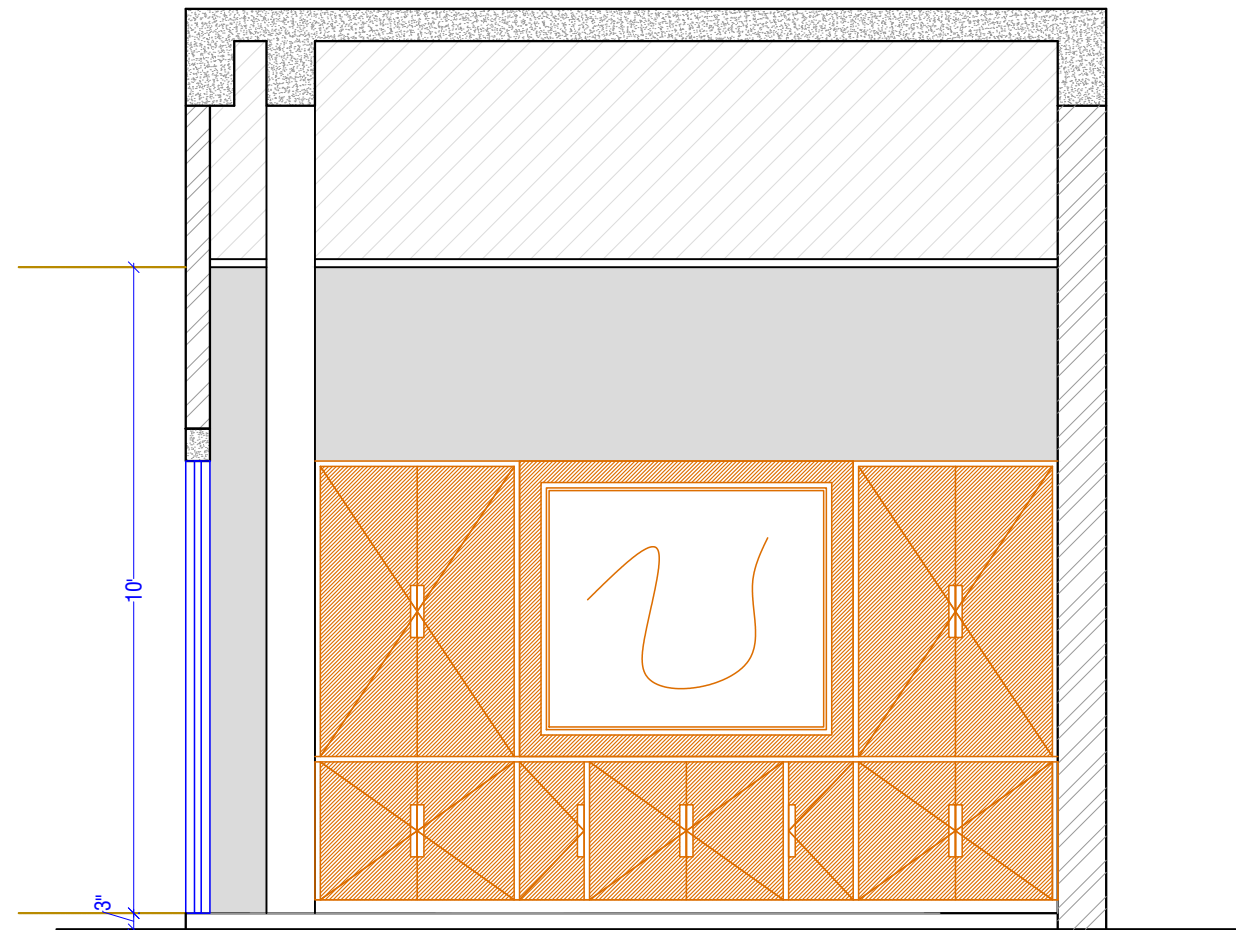

ELEVATION-D

ELEVATION-H

ARCHITECT:
NEERAV GUPTA
L-1, KRISHNA MARG, C- SCHEME,
JAIPUR (302001), RAJASTHAN.
PH.0141-236825
E-Mail-architect_neeravgupta@yahoo.com

PROJECT:
CLARKS

DRAWING TITLE:
GENERAL MANAGER FINANCE
WALL ELEVATION

DRAWN BY: RAHUL	SCALE: N.T.S.	DATE: 06-10-2018
CHECKED BY: NEERAV GUPTA	NORTH 	C/AV/FF/IN/05

NOTES:
THE COPYRIGHT AND PROPERTY OF THIS DESIGN AND DRAWING
BELONGS TO **NEERAV GUPTA**. IT MUST NOT BE COPIED OR
REPRODUCED IN ANY FORM OR BY ANY MEANS WITHOUT THE WRITTEN
CONSENT. A LEGAL ACTION AS PER LAW MAY BE INITIATED
AGAINST THE OFFENDER.