



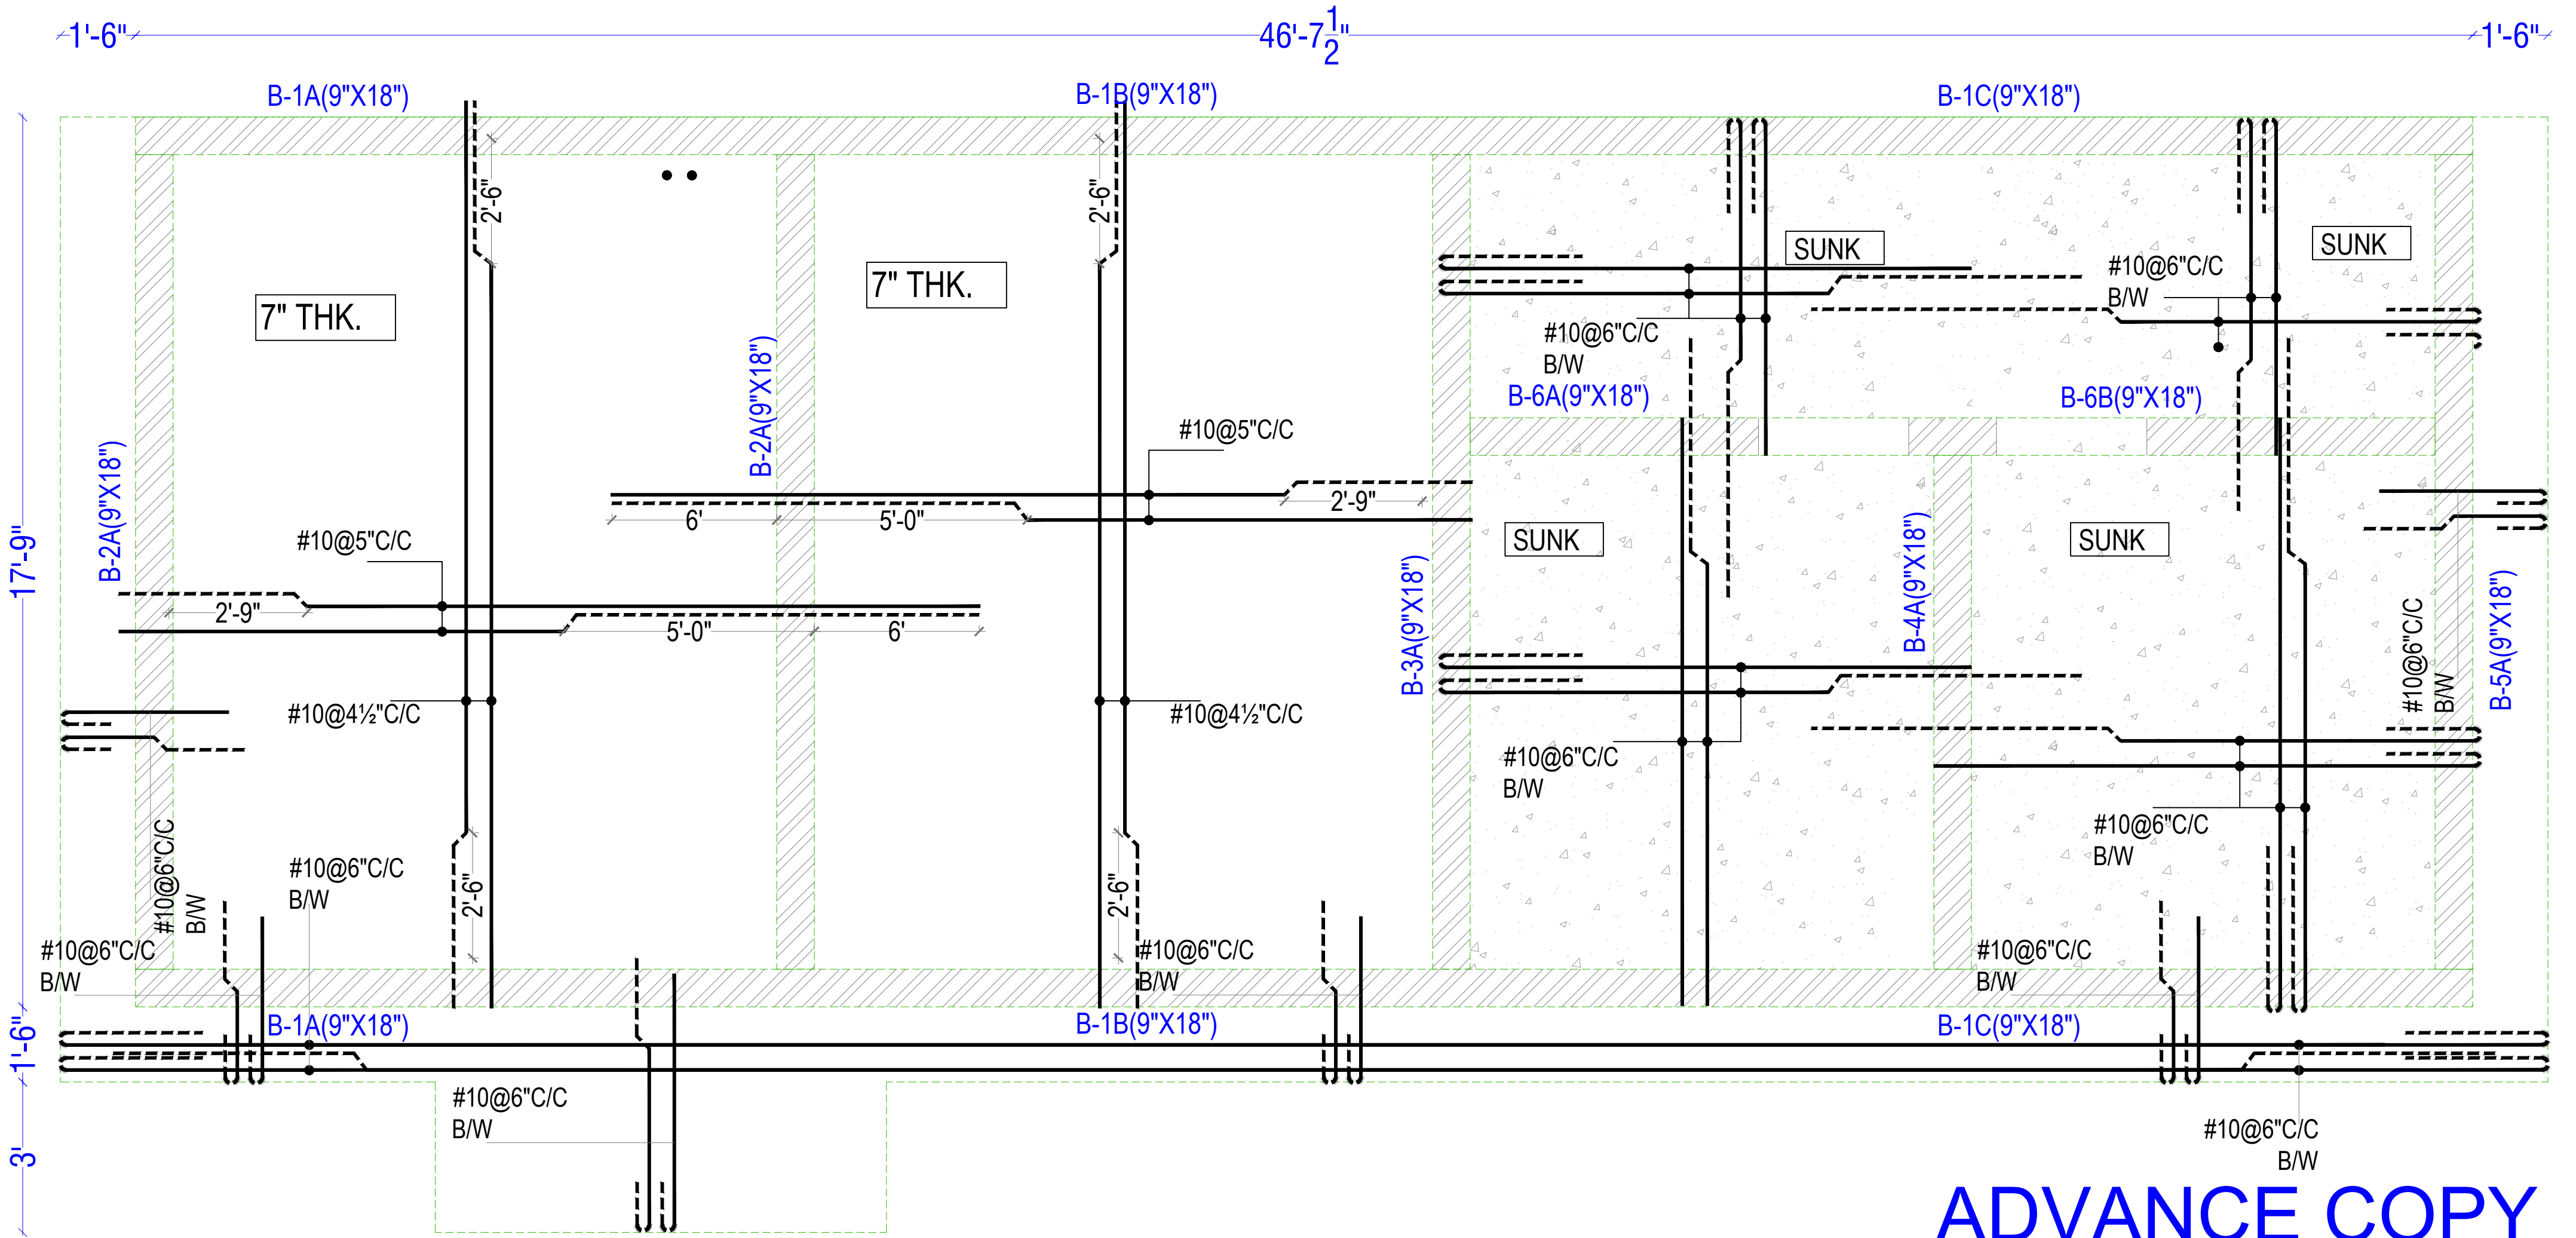

ADVANCE COPY

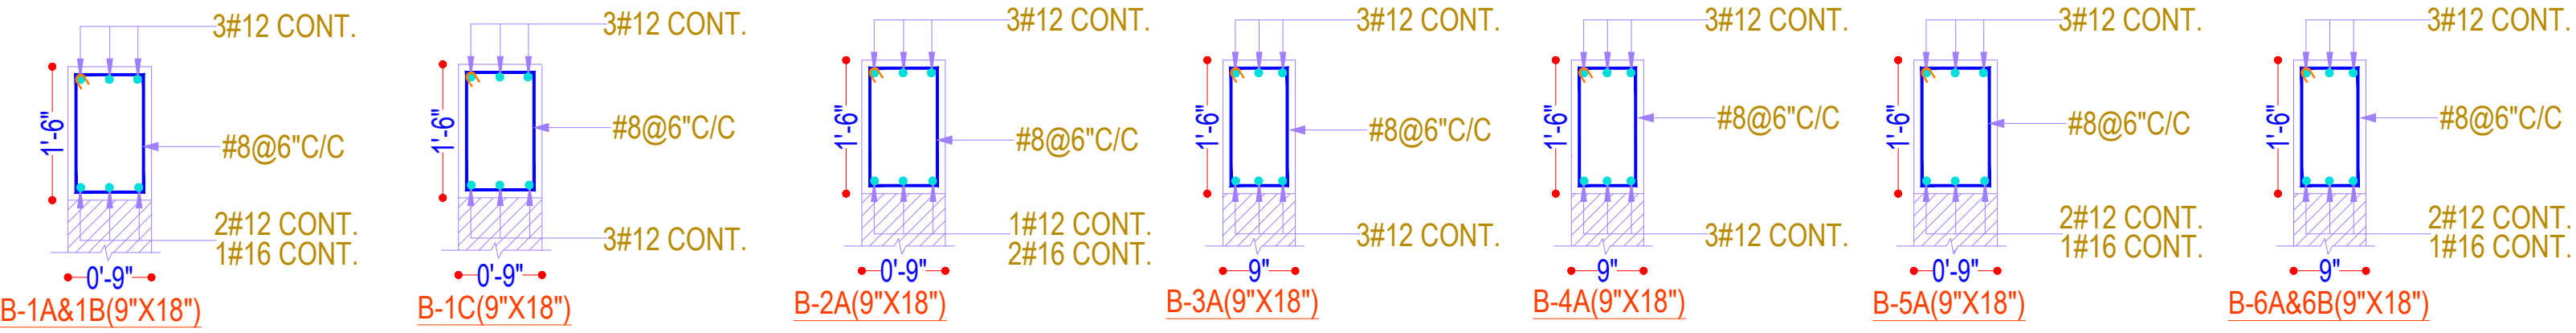

|        |   |  |  |                  |             |                                                            |  |   |  |                                                              |  |                                     |                             |                                   |
|--------|---|--|--|------------------|-------------|------------------------------------------------------------|--|---|--|--------------------------------------------------------------|--|-------------------------------------|-----------------------------|-----------------------------------|
| MARKS: | <b>NOTES:</b><br>* PLEASE DO NOT SCALE ANY DRAWING. ONLY WRITTEN DIMENSIONS ARE TO BE FOLLOWED.<br>* ALL SETTINGS OUT COLUMNS, WALLS, DIMENSION AND LEVELS SHALL BE READ IN CONDUCTION<br>* WITH STRUCTURAL AND M&E DRAWINGS<br>* FOR ALL OPENINGS, CUTOUTS, DROPS, SUMPS, PITS, PLEASE REFER CONSULTANT'S DRAWINGS TO BE CONFIRMED BY ARCHITECTS/ ENGINEER INCHARGE. |  |  | <b>REVISION:</b> |             | <b>PROJECT:</b><br><br><b>CLARK JAWAI<br/>KOTHAR, PALI</b> |  | <b>ARCHITECT:</b><br><b>NEERAV GUPTA</b><br><b>CA/2009/44766</b><br>L-1, KRISHNA MARG, C- SCHEME,<br>JAIPUR (302001), RAJASTHAN.<br>PH.0141-2360825 E-Mail-ravigupta_15@yahoo.com |  | <b>DRAWING TITLE:</b><br><br><b>GROUND FLOOR ROOF DETAIL</b> |  | <b>DRAWN BY:</b><br><b>RISHABH</b>  | <b>SCALE:</b><br><b>NTS</b> | <b>DATE:</b><br><b>23/08/2019</b> |
|        |   |  |  | <b>REV.</b>      | <b>DATE</b> |                                                            |  |   |  |                                                              |  | <b>CHECKED BY:</b><br><b>NEERAV</b> | <b>NORTH:</b>               | <b>DRAWING NO.:</b>               |
|        |   |  |  |                  |             |                                                            |  |   |  |                                                              |  |                                     |                             | <b>4</b>                          |