


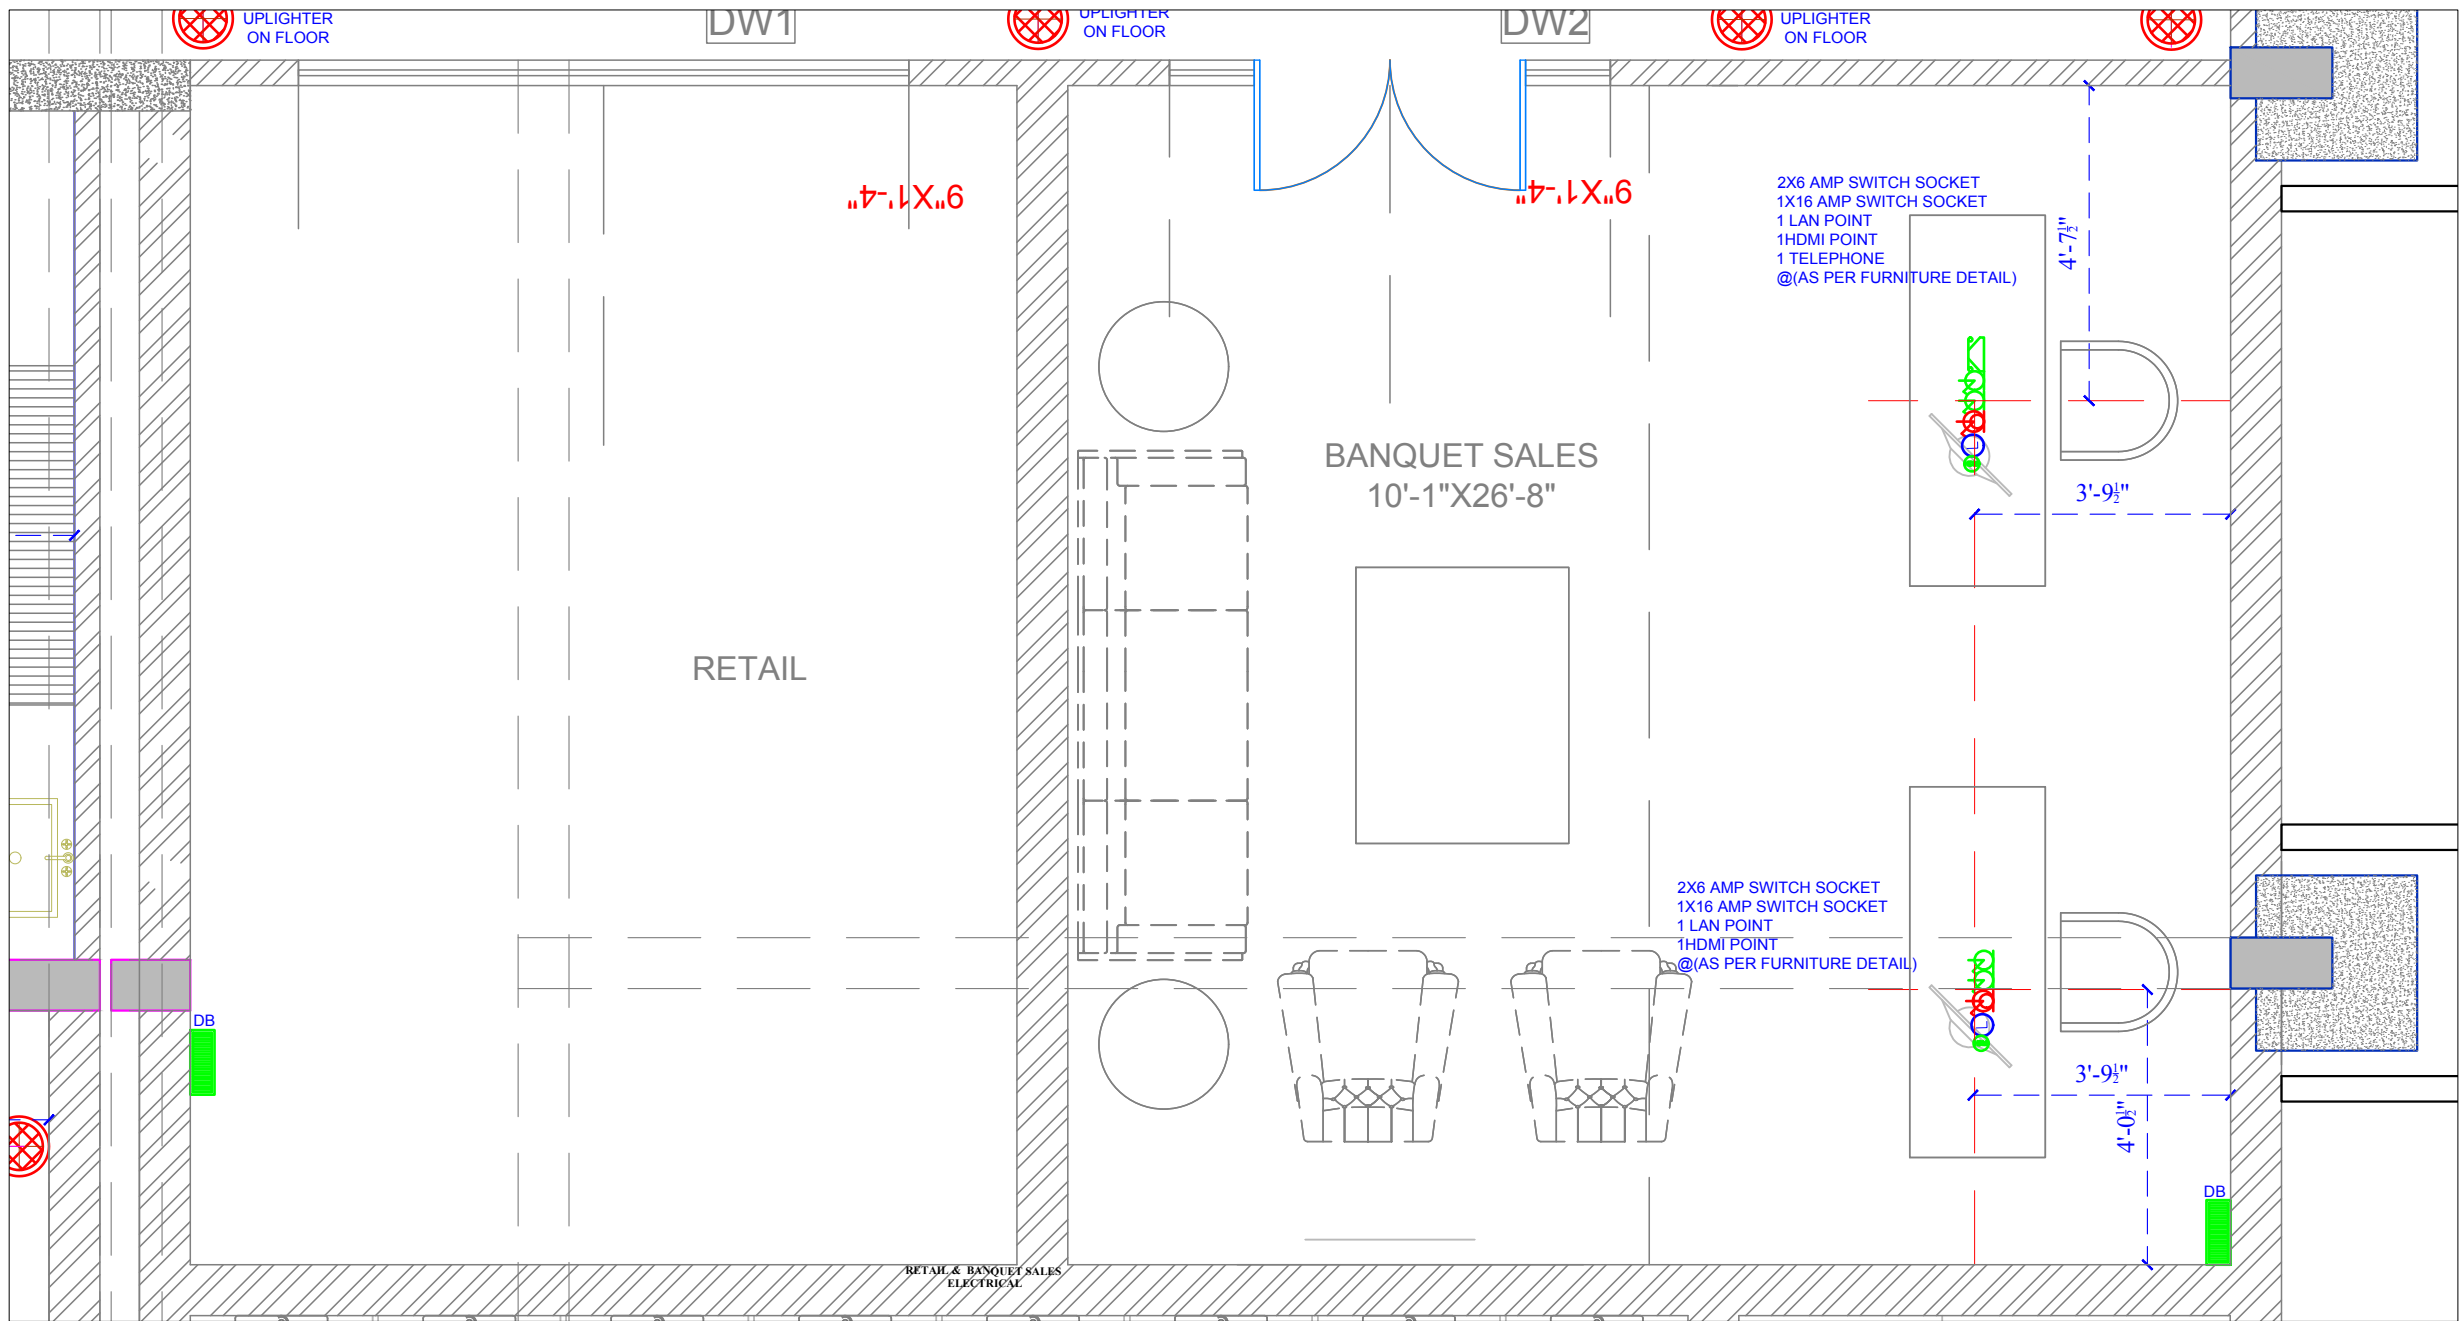

LEGEND - ELECTRICAL			
S.NO.	SYMBOL	DESCRIPTION OF ITEM	HT.
1		CEILING FAN	
2		SWITCH BOARD	
3		BRACKET LIGHT	6'-0"
4		RETROFIT CFL INTEGRATED	
5		SWITCH SOCKET 6A.	
6		SWITCH SOCKET 16A.	
7		ANTENNA	
8		TELEPHONE	
9		CHANDELLIER	
10		DISTRIBUTION BOX	
11		PICTURE LIGHT	
12		HANGING LIGHT	
13		CHANDELIER	
14		UPLIGHTERS	
15		DOWNLIGHTERS	
16		DONOT DISTURB (DND)	
17		CARD HOLDER	
18		AIR CONDITIONER	
19		FOOT LIGHT	

RETAIL & BANQUET SALES FLOOR ELECTRICAL

ARCHITECT:
NEERAV GUPTA
L-1, KRISHNA MARG, C-SCHEME,
JANPURI (EAST), KALKAJI MARG,
NEW DELHI-110002
E-Mail:architect_neeravgupta@yahoo.co.uk

PROJECT:
CLARKS

DRAWING TITLE:
RETAIL & BANQUET SALES ELECTRICAL

DRAWN BY: DEEPIKA
SCALE: N.T.S.
DATE: 13-3-2019

CHECKED BY: NEERAV GUPTA
NORTH: CA/BAR-BS/EL/03

NOTES:
THE COPYRIGHT AND PROPERTY OF THIS DESIGN AND DRAWING
BELONGS TO NEERAV GUPTA. IT MUST NOT BE COPIED OR
REPRODUCED IN ANY MANNER WITHOUT HIS WRITTEN
CONSENT. ALL WORKS AS PER THIS DRAWING MAY BE DELETED
WITHOUT THE NOTICE.