
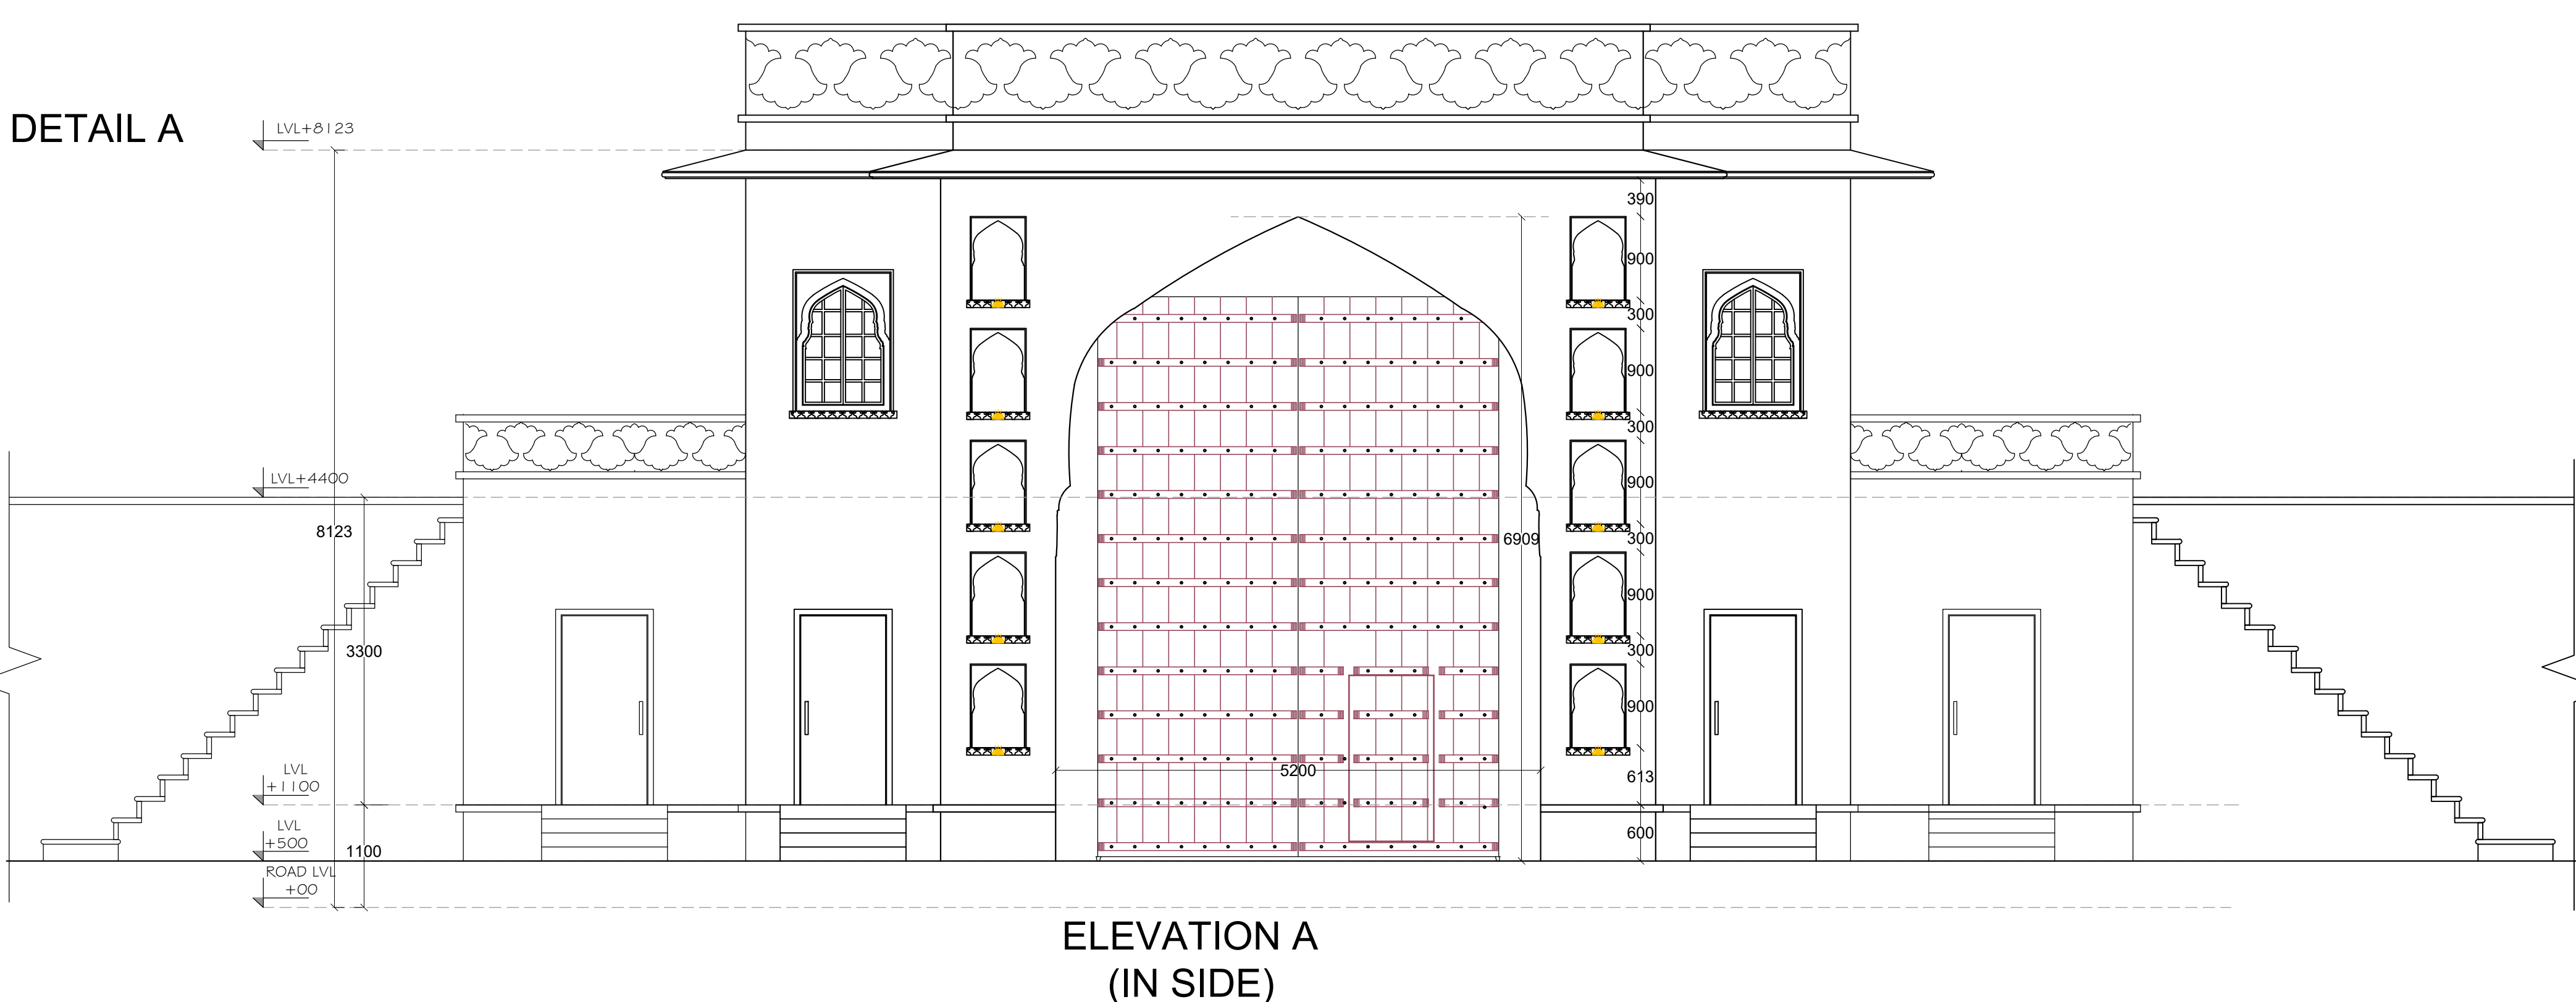
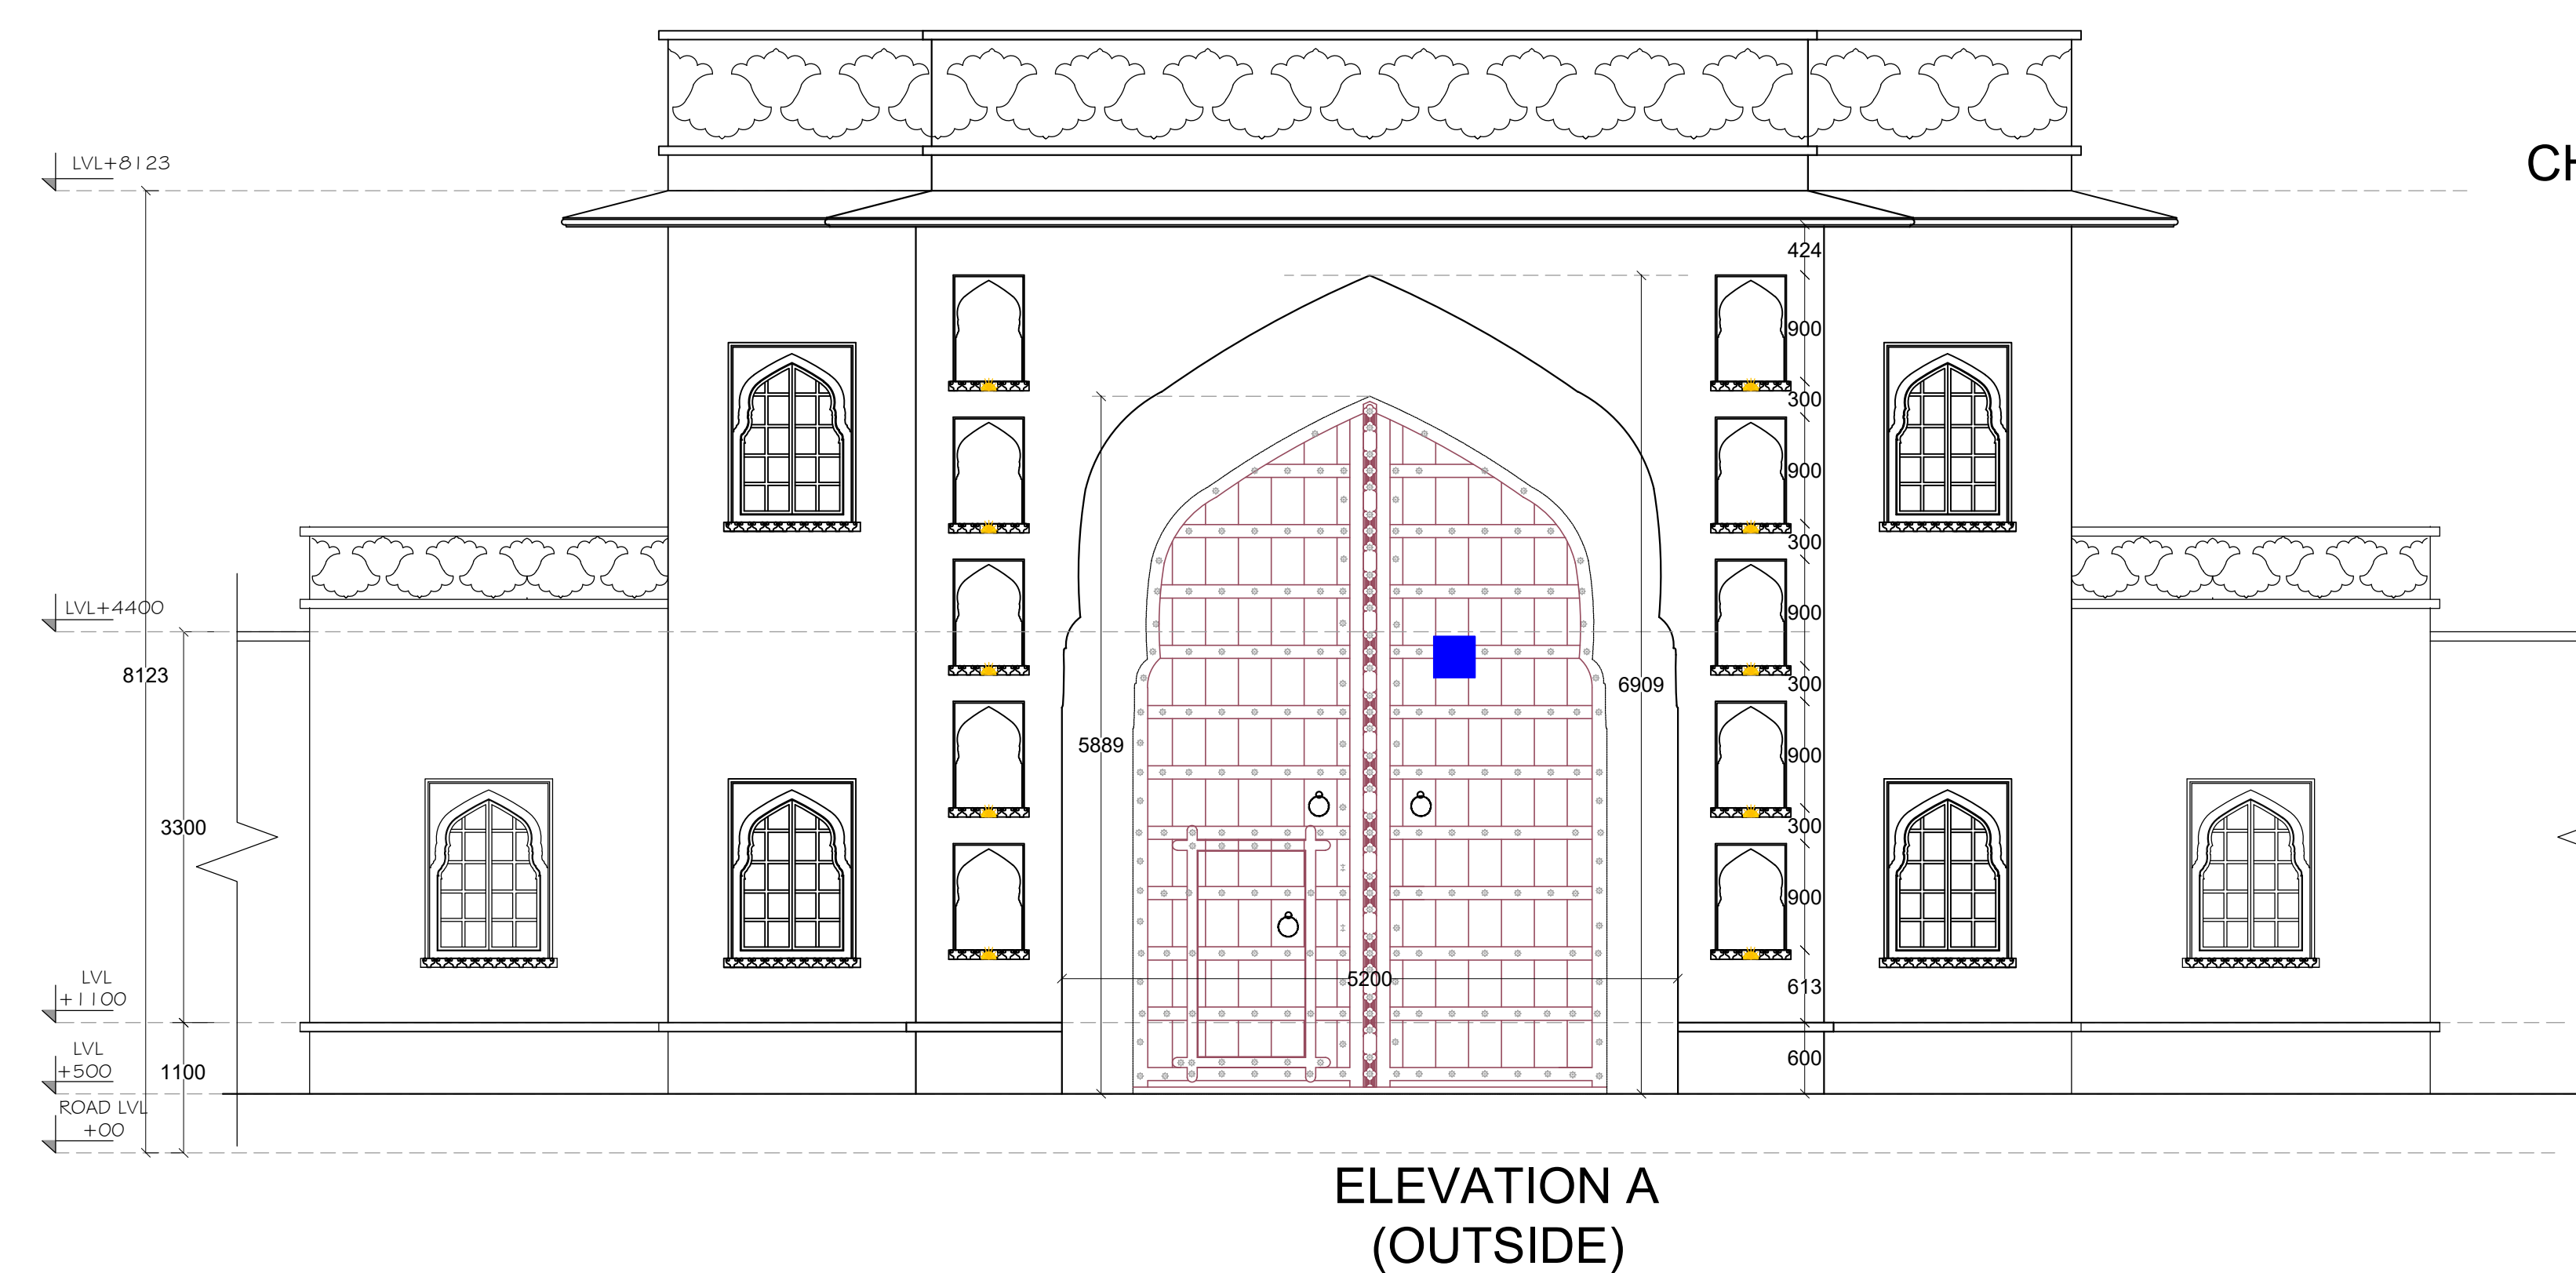
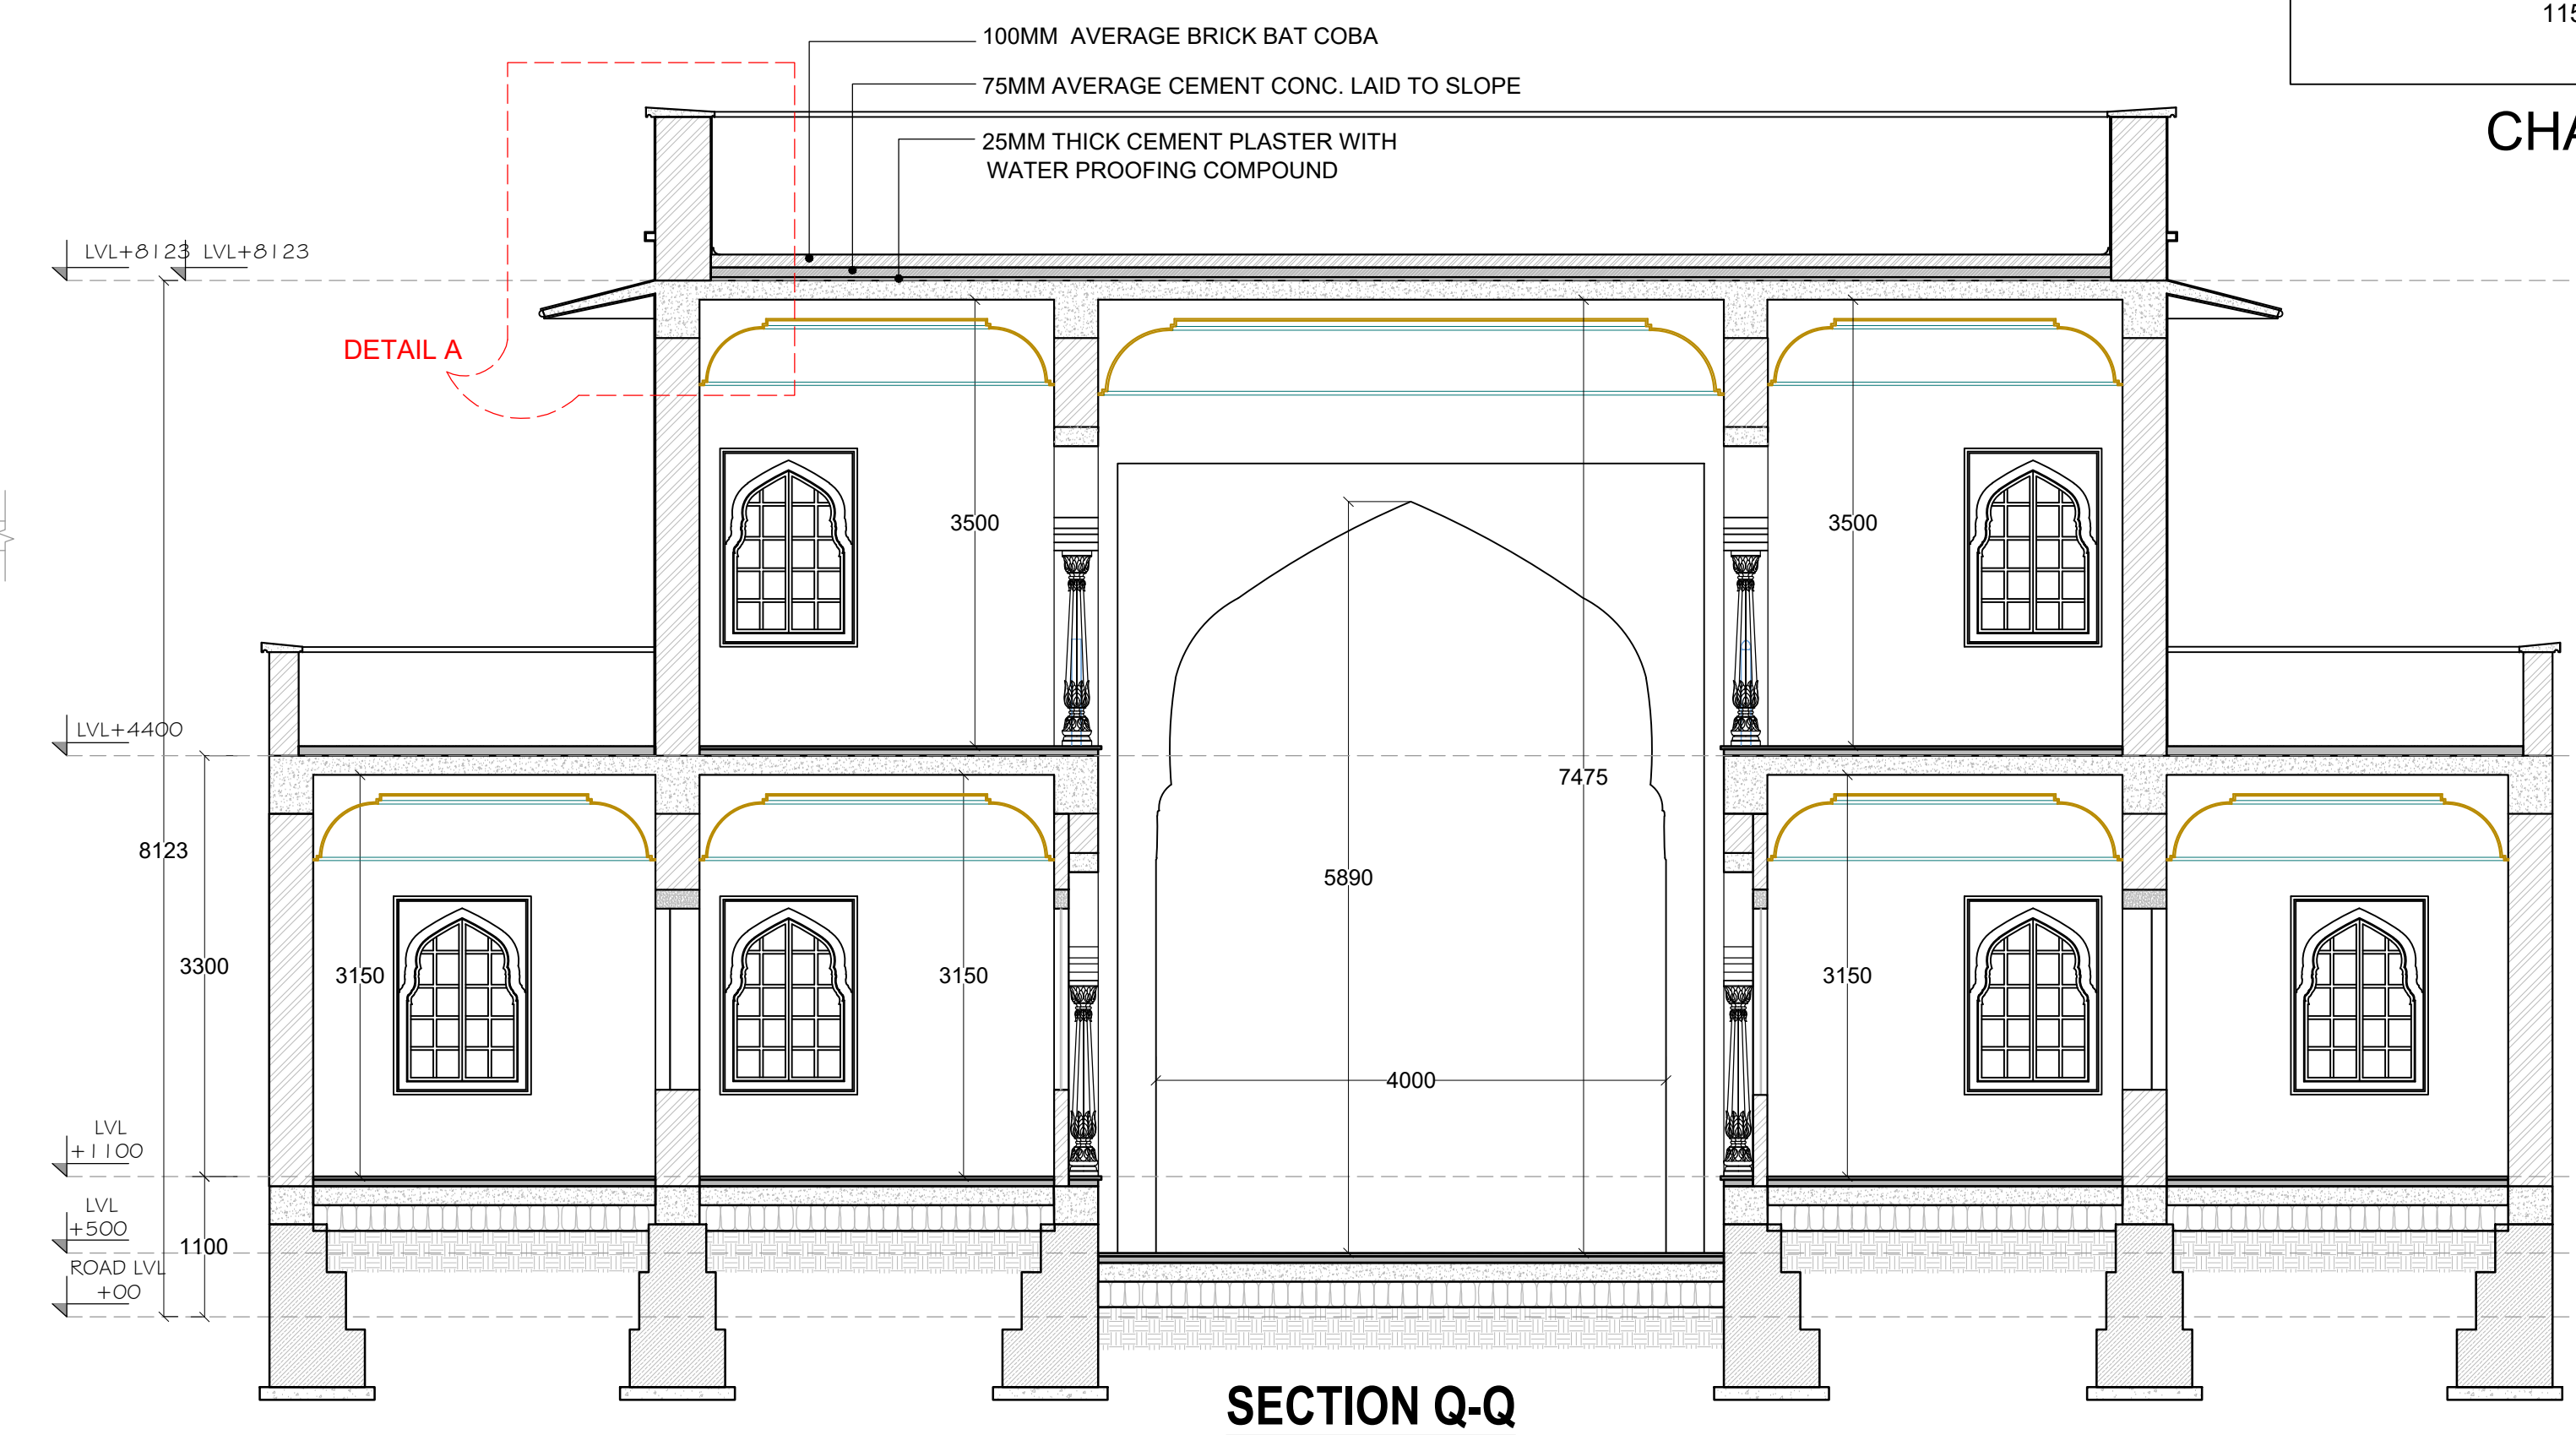
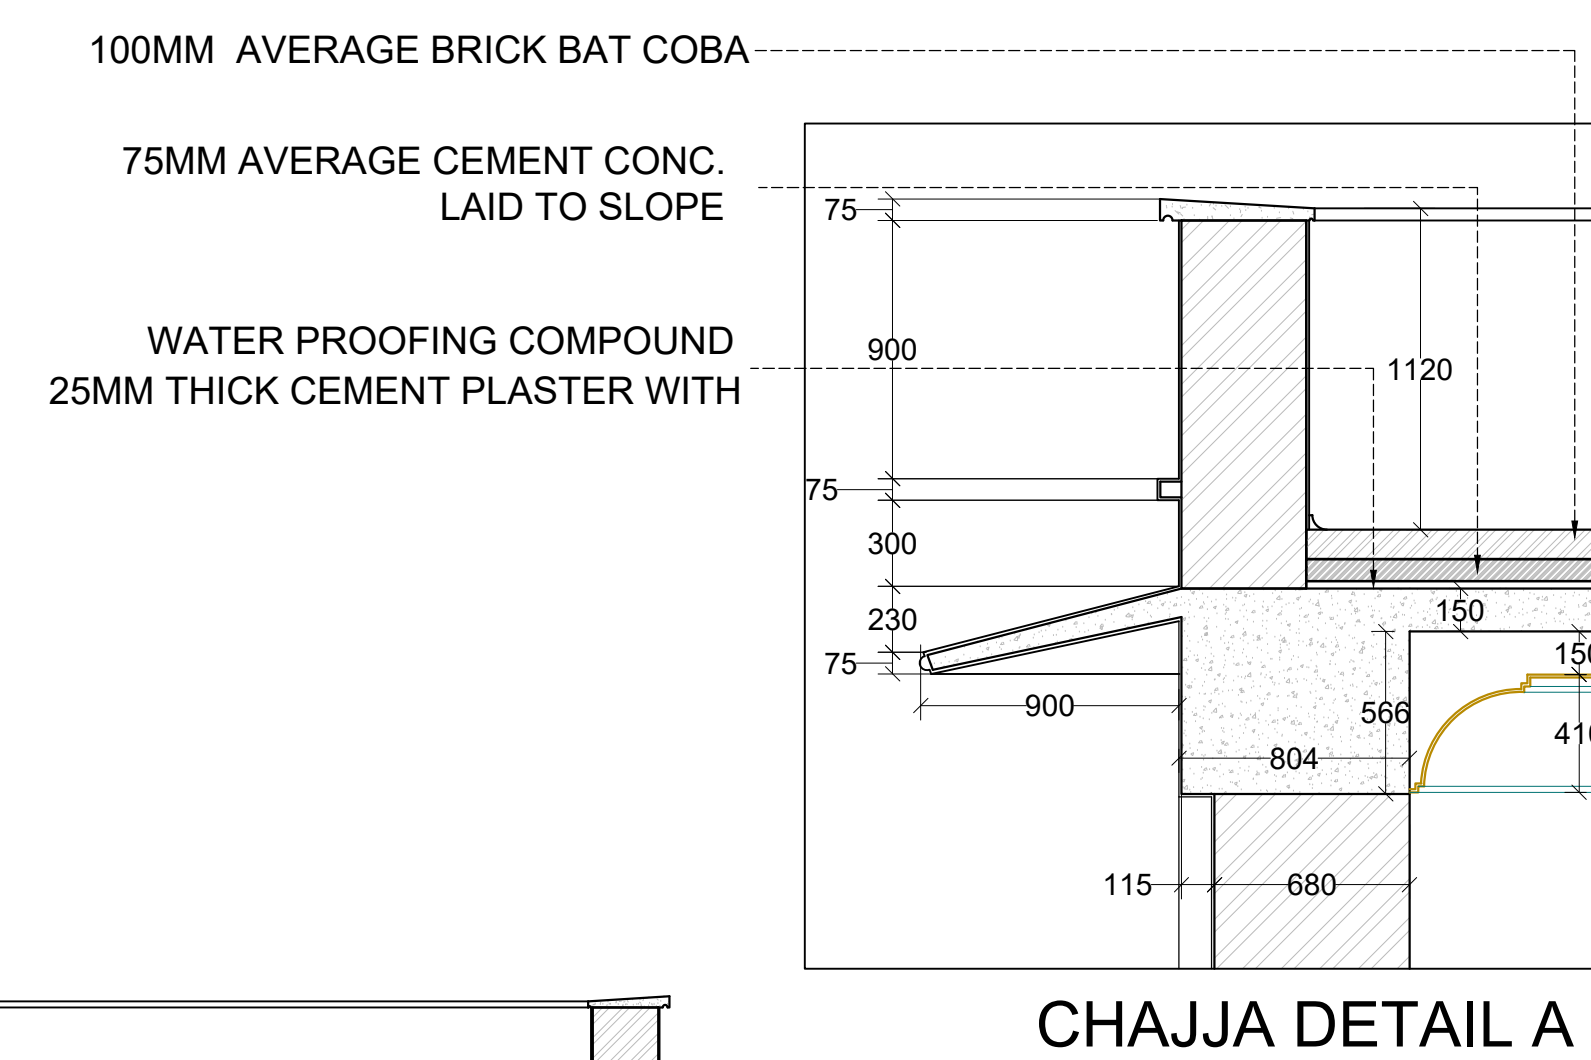
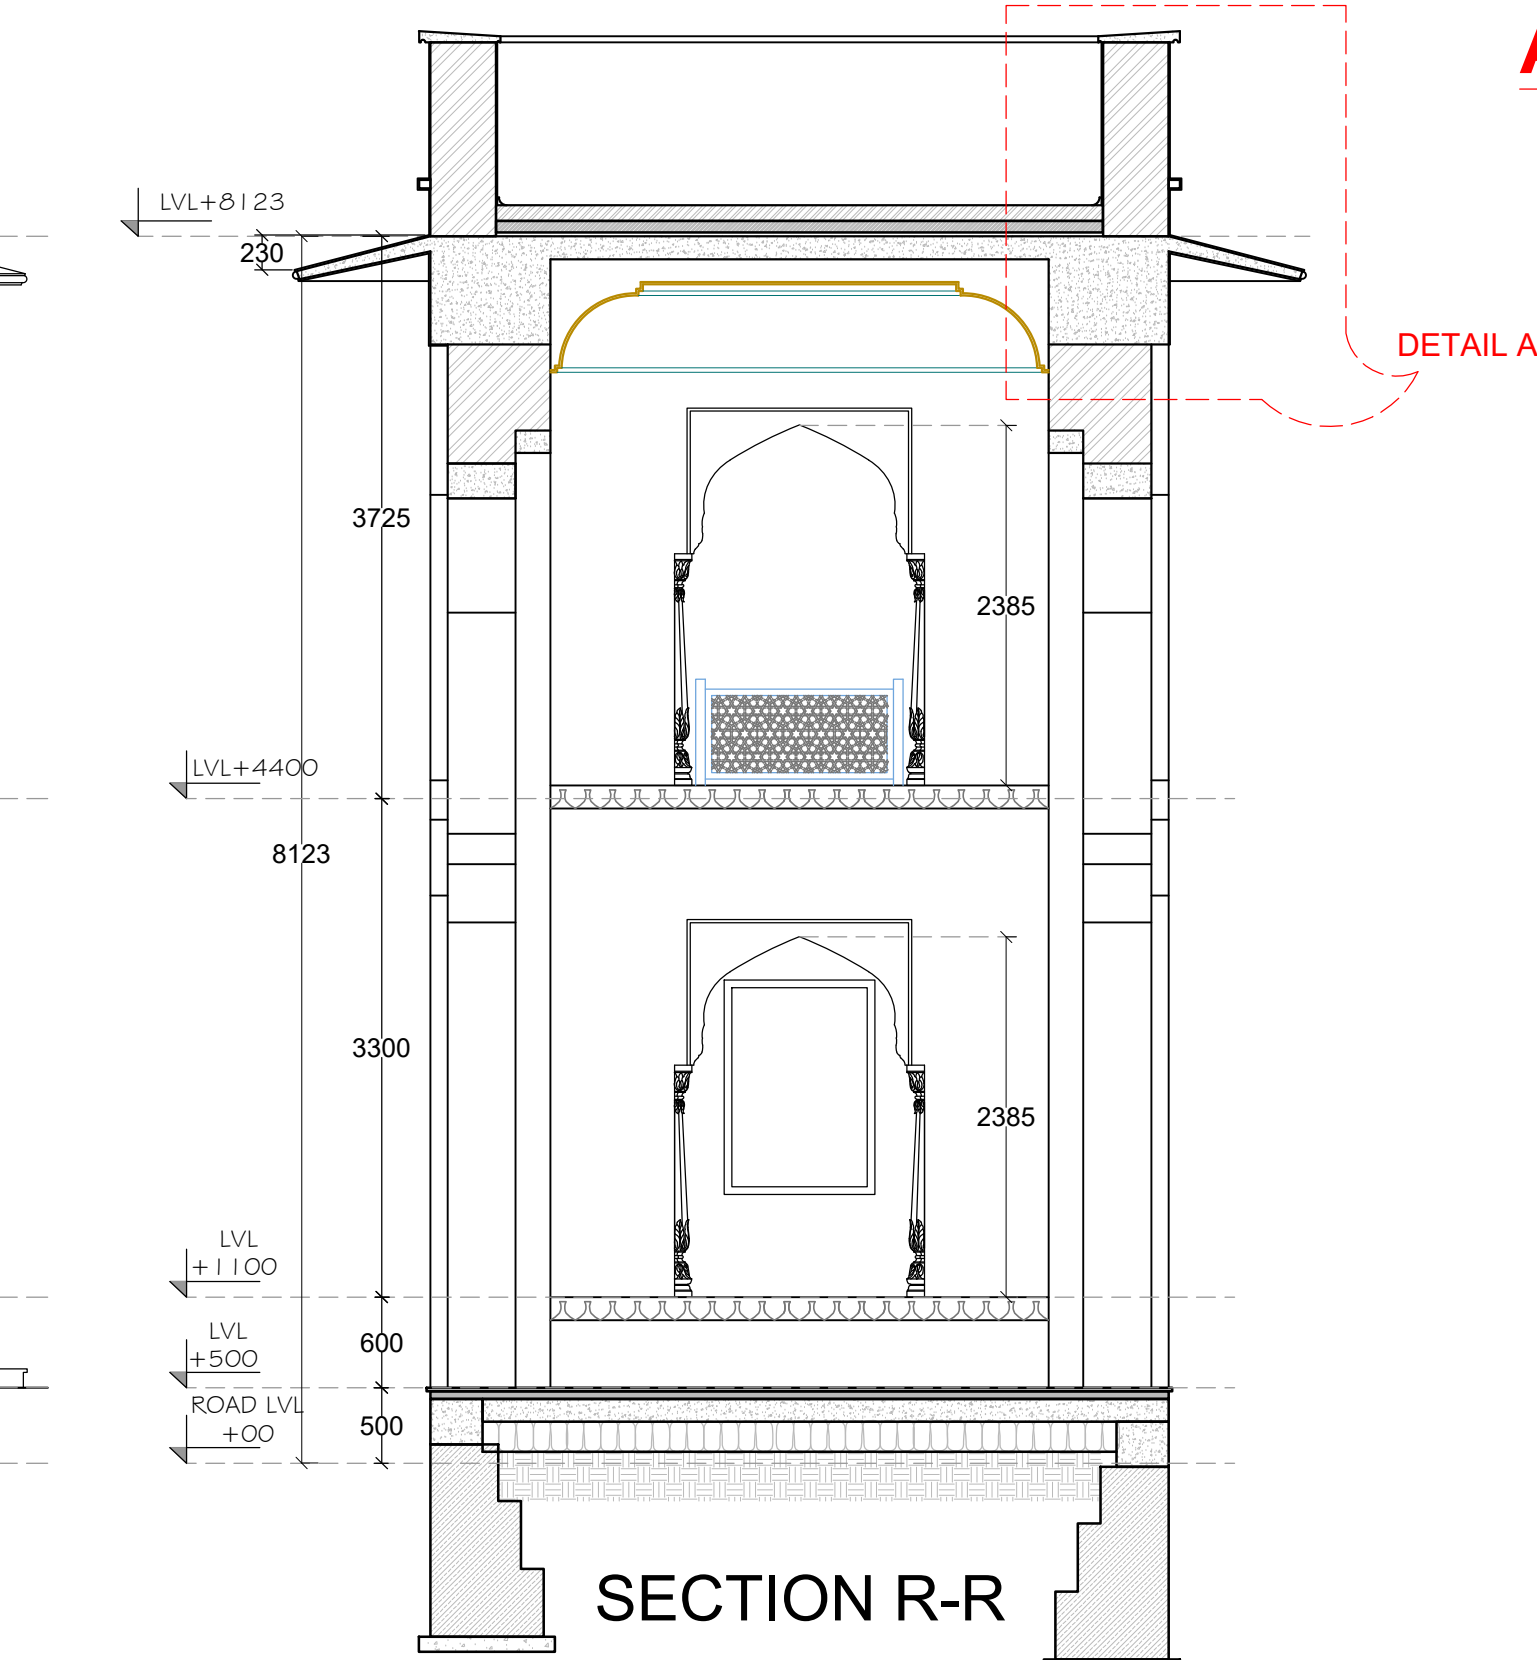
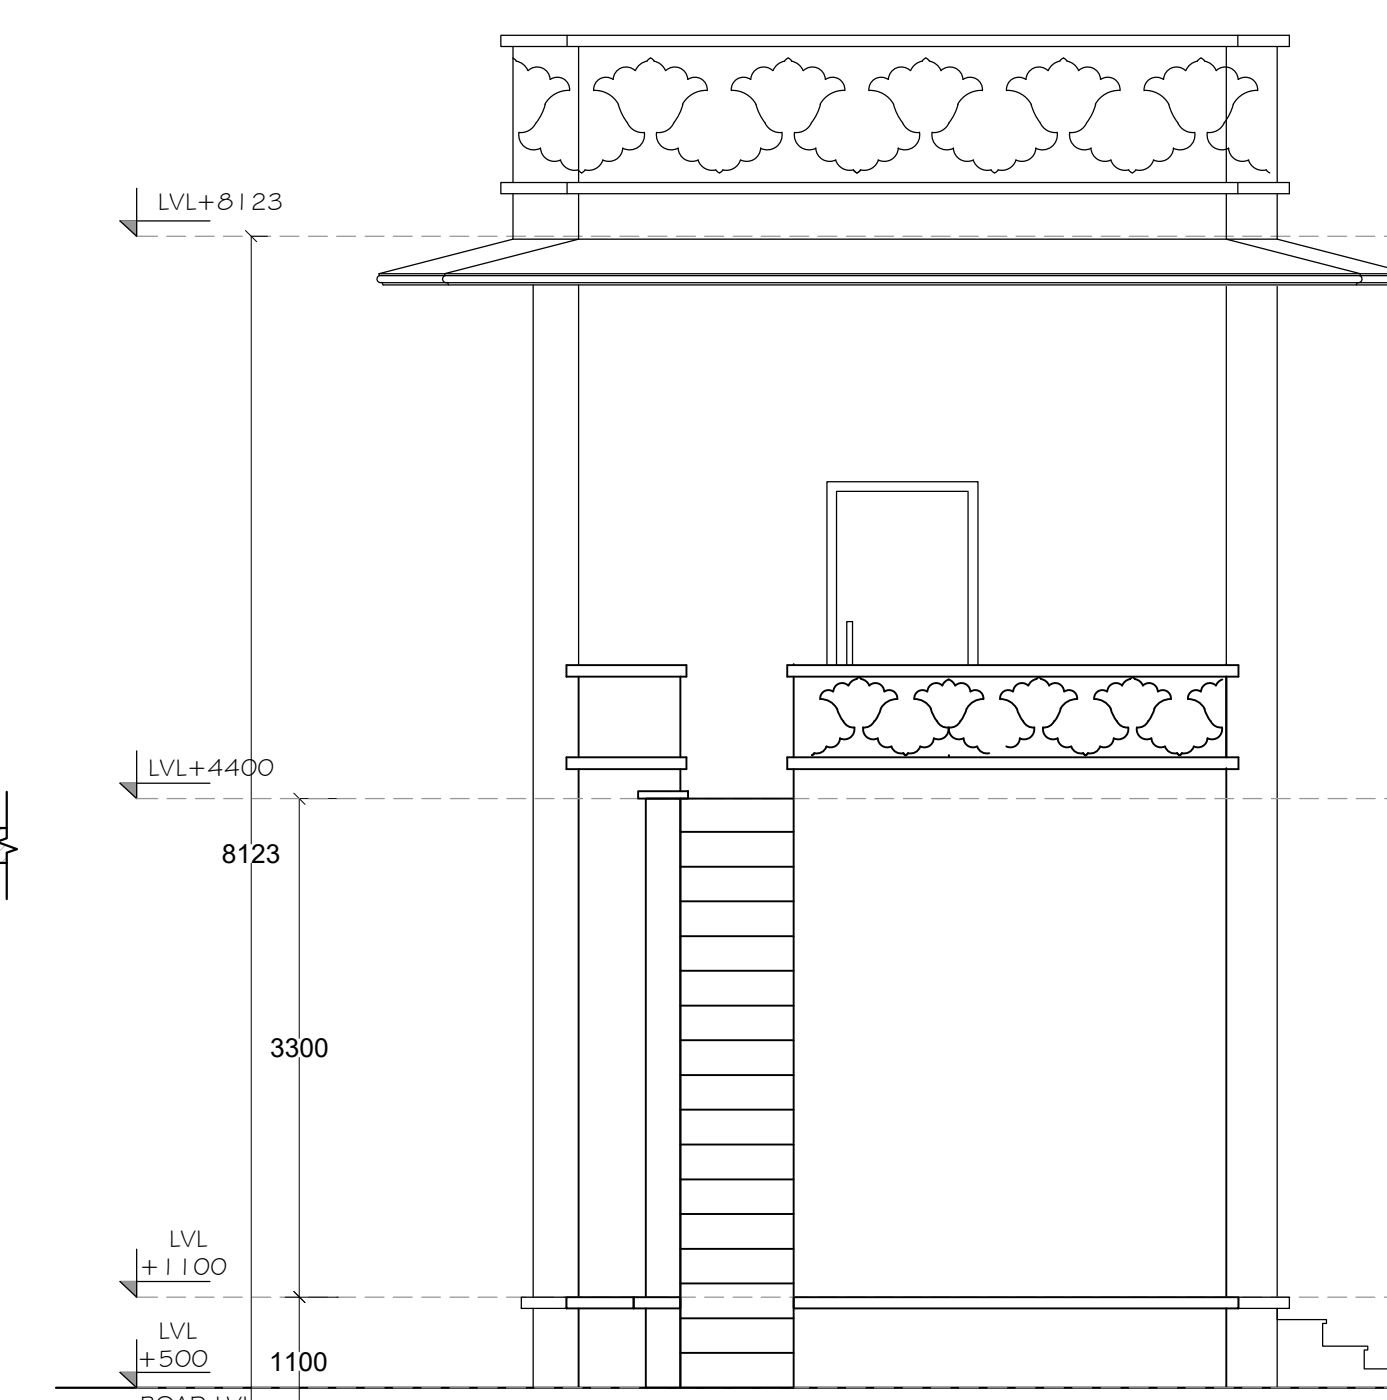
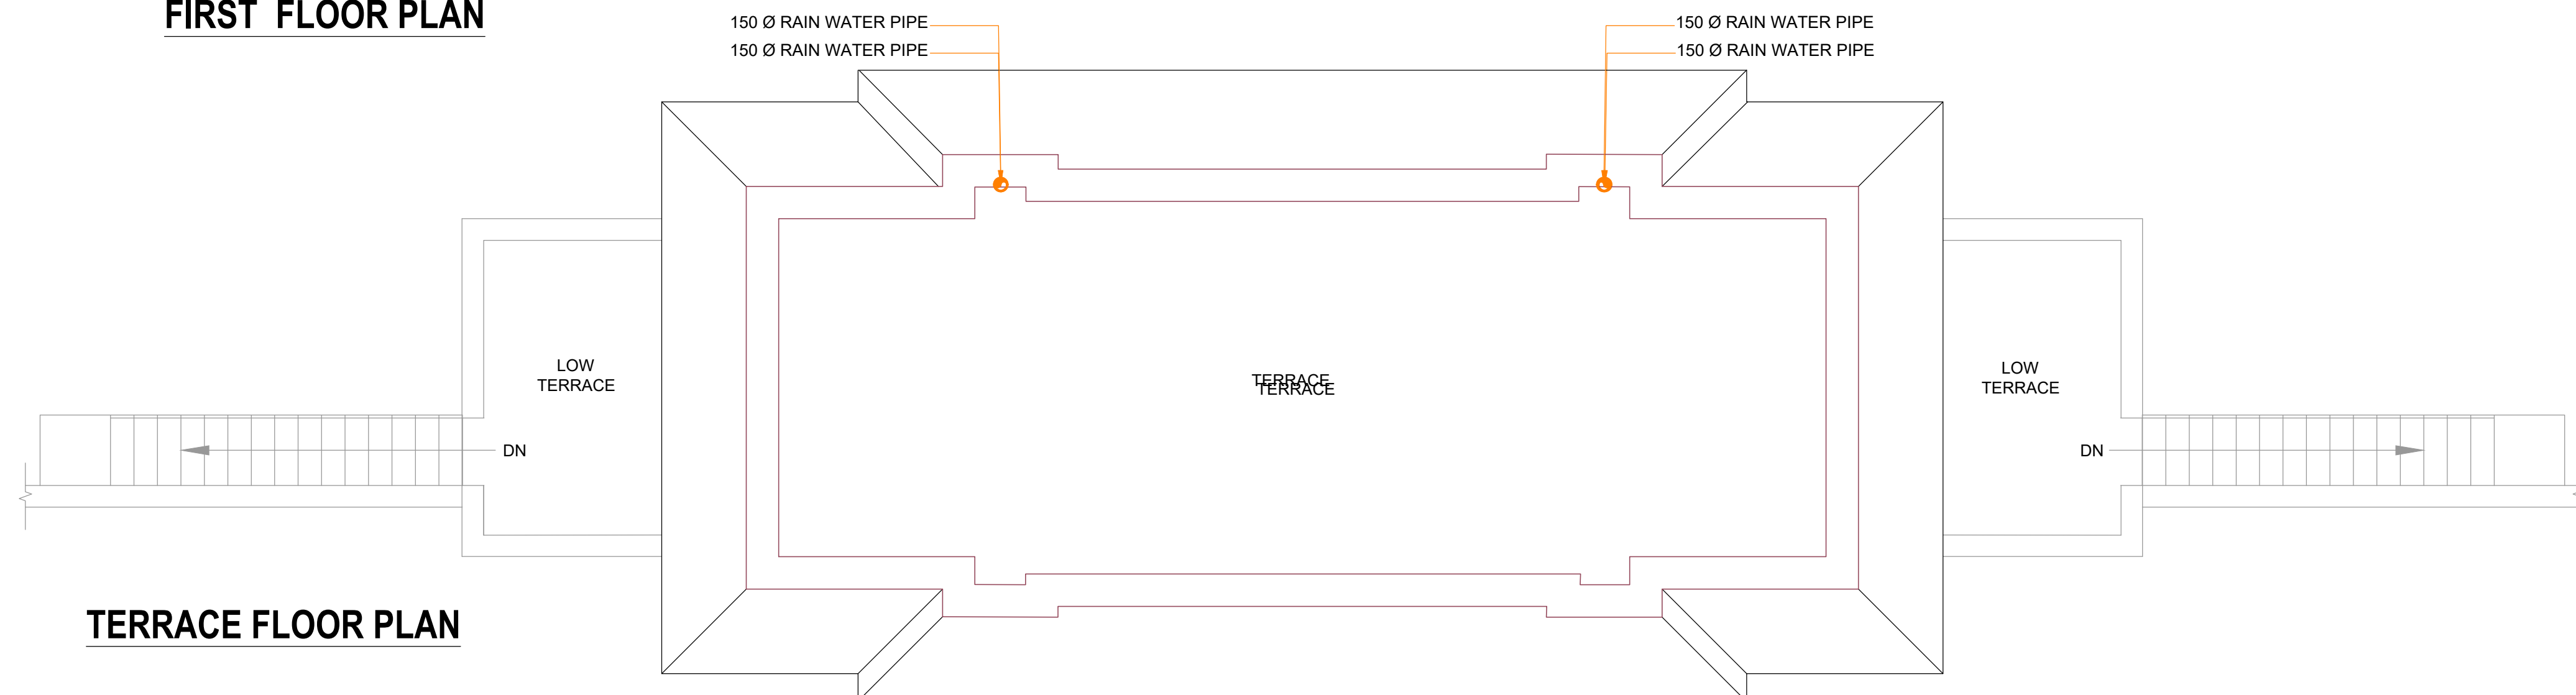
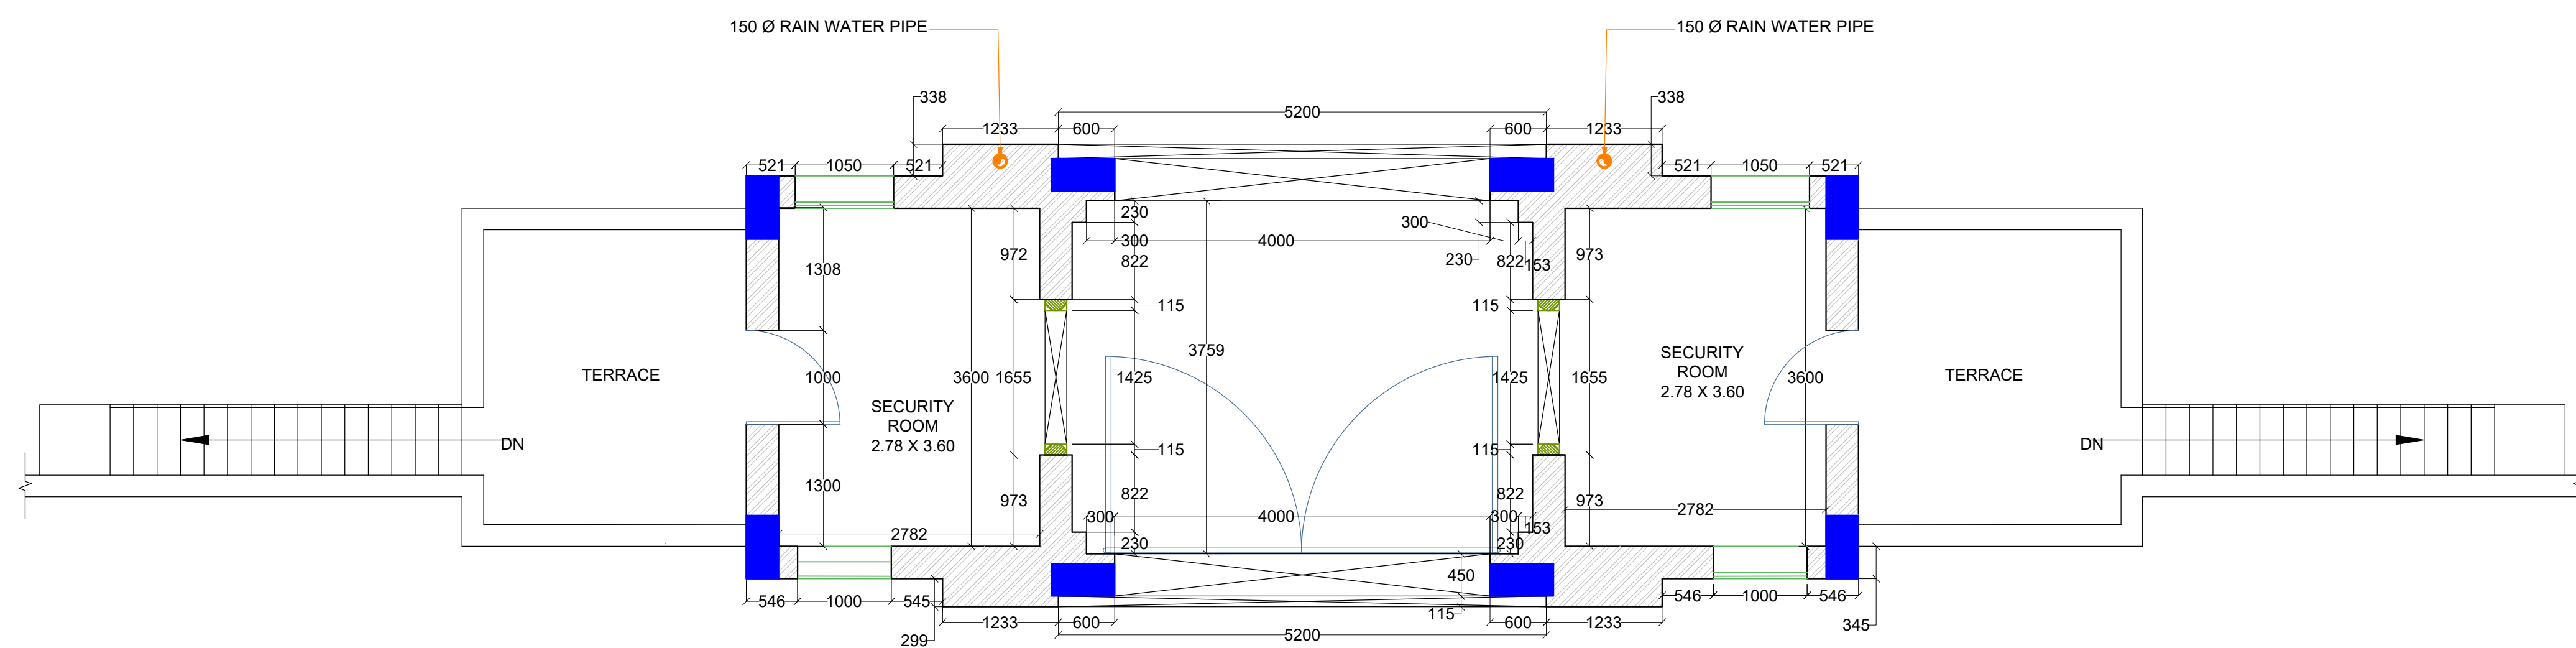


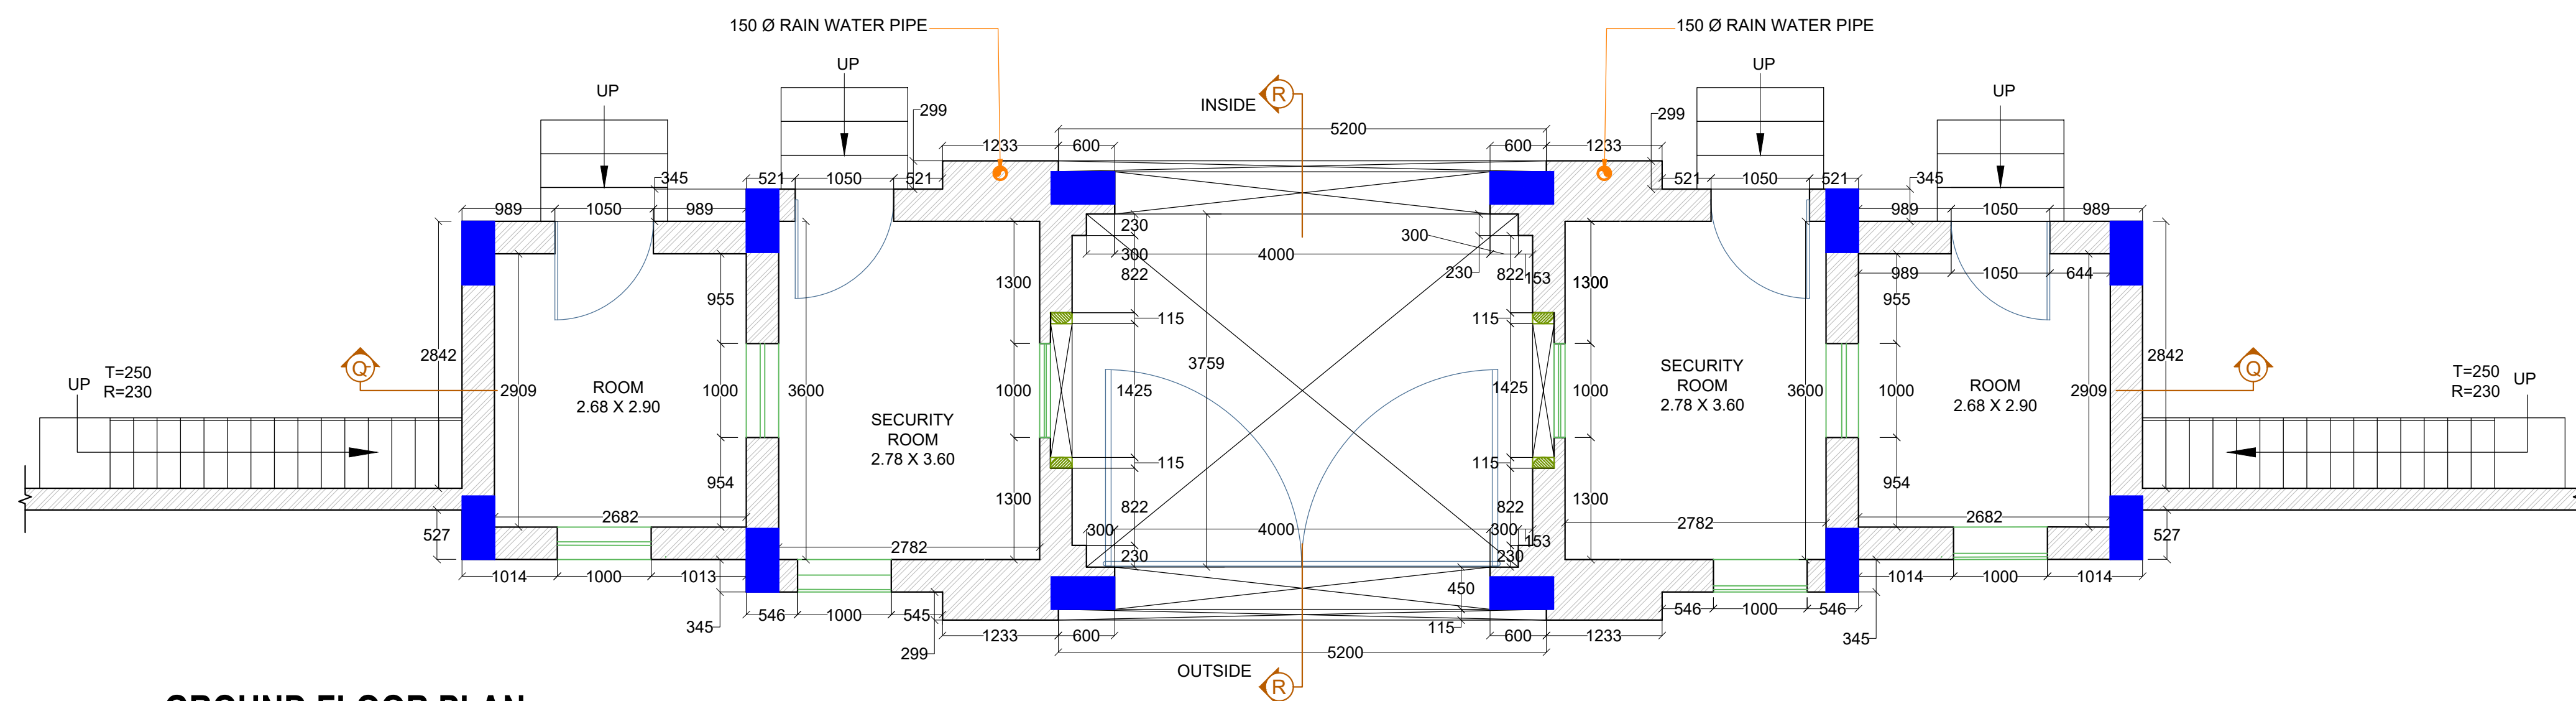

ADVANCE COPY

DRAWING NO.:

RIL/VAN/P.E.C.G/AR/03


DRAWING TITLE:

**ENTRANCE COURT
GATE NO.2**

NOTES:

* PLEASE DO NOT SCALE ANY DRAWING. ONLY WRITTEN DIMENSIONS ARE TO BE FOLLOWED.
* THE COPYRIGHT AND PROPERTY OF THIS DESIGN AND DRAWING BELONGS TO
RAVI KUMAR GUPTA. IT MUST NOT BE COPIED OR REPRODUCED IN ANY MANNER WITHOUT
THEIR
WRITTEN CONSENT. A LEGAL ACTION AS PER LAW MAY BE INITIATED AGAINST THE
OFFENDER.
* ALL SETTINGS OUT COLUMNS , WALLS, DIMENSION AND LEVELS SHALL BE READ IN
CONJUNCTION
* WITH STRUCTURAL AND M/E DRAWINGS
* FOR ALL OPENINGS, CUTOFFS, DROPS, SUMPS, PITS, PLEASE REFER CONSULTANTS
DRAWINGS TO BE CONFIRMED BY ARCHITECTS/ ENGINEER INCHARGE
* ALL DIMENSIONS ARE IN M OR SPECIFIED OTHERWISE

KEY PLAN

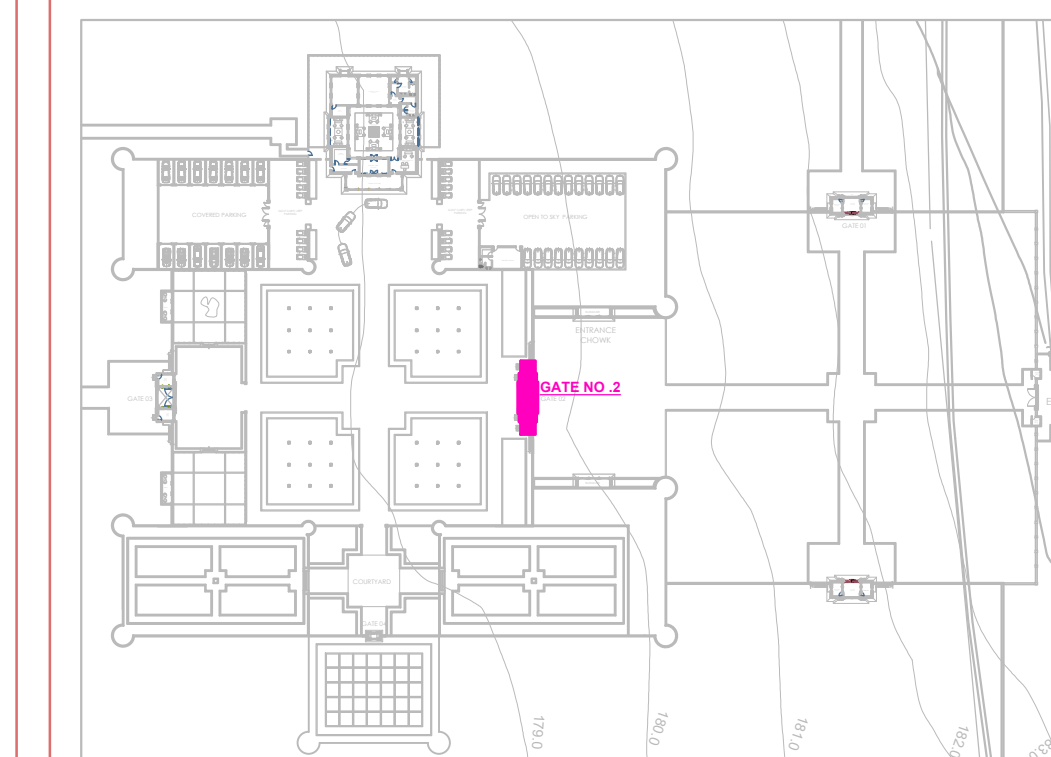

REVISION

[illegible]

PROJECT:

**RESORT AT JUNAGADH
GUJARAT,INDIA**

ARCHITECT:

RAVI KUMAR GUPTA

CA/83/7739

L-1, KRISHNA MARG, C- SCHEME,

PH.0141-2360825 E-Mail-ravigupta_15@yahoo.com

STRUCTURE :

M.E.P CONSULTANT :

LANDSCAPE

DRAWN
BY:
JITENDRA

SCALE:
NTS

DATE:	23/02/2021
-------	------------

CHECKED
BY: **RAVI K.
GUPTA**

NORTH :