



DETAIL OO

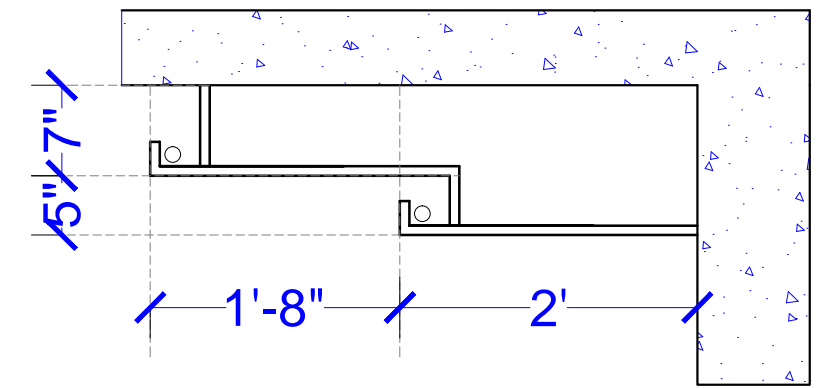


DETAIL O.1

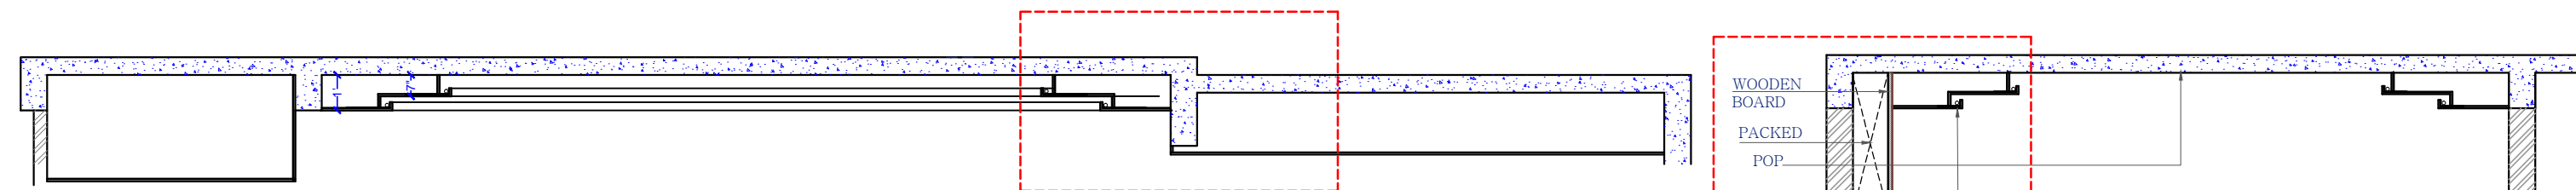

SECTION OO

DETAIL I

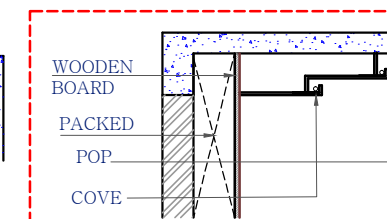

DETAIL P

SECTION PP

ARCHITECT:
NEERAV GUPTA
CA/2009/44766
L-1, KRISHNA MARG, C-SCHEME,
JAIPUR (302001), RAJASTHAN, PH.0141-2360825
E-Mail-architect_neeravgupta@yahoo.com

PROJECT:
ABHISHEK'S RESIDENCE

DRAWING TITLE:
**REVISED BASEMENT FLOOR
CEILING PLAN**

DRAWN BY: SCALE: DATE:
RAHUL N.T.S 14-05-18

CHECKED BY: DRAWING NO.:
NEERAV GUPTA AB/EL/A1
ABHISHEK RESIDENCE ARCHITECTURAL, IN

NOTES:
THE COPYRIGHT AND PROPERTY OF THIS DESIGN AND DRAWING
BELONGS TO RAVI KUMAR GUPTA. IT MUST NOT BE COPIED OR
REPRODUCED IN ANY MANNER WITHOUT THEIR WRITTEN
CONSENT. A LEGAL ACTION AS PER LAW MAY BE INITIATED
AGAINST THE OFFENDER.