



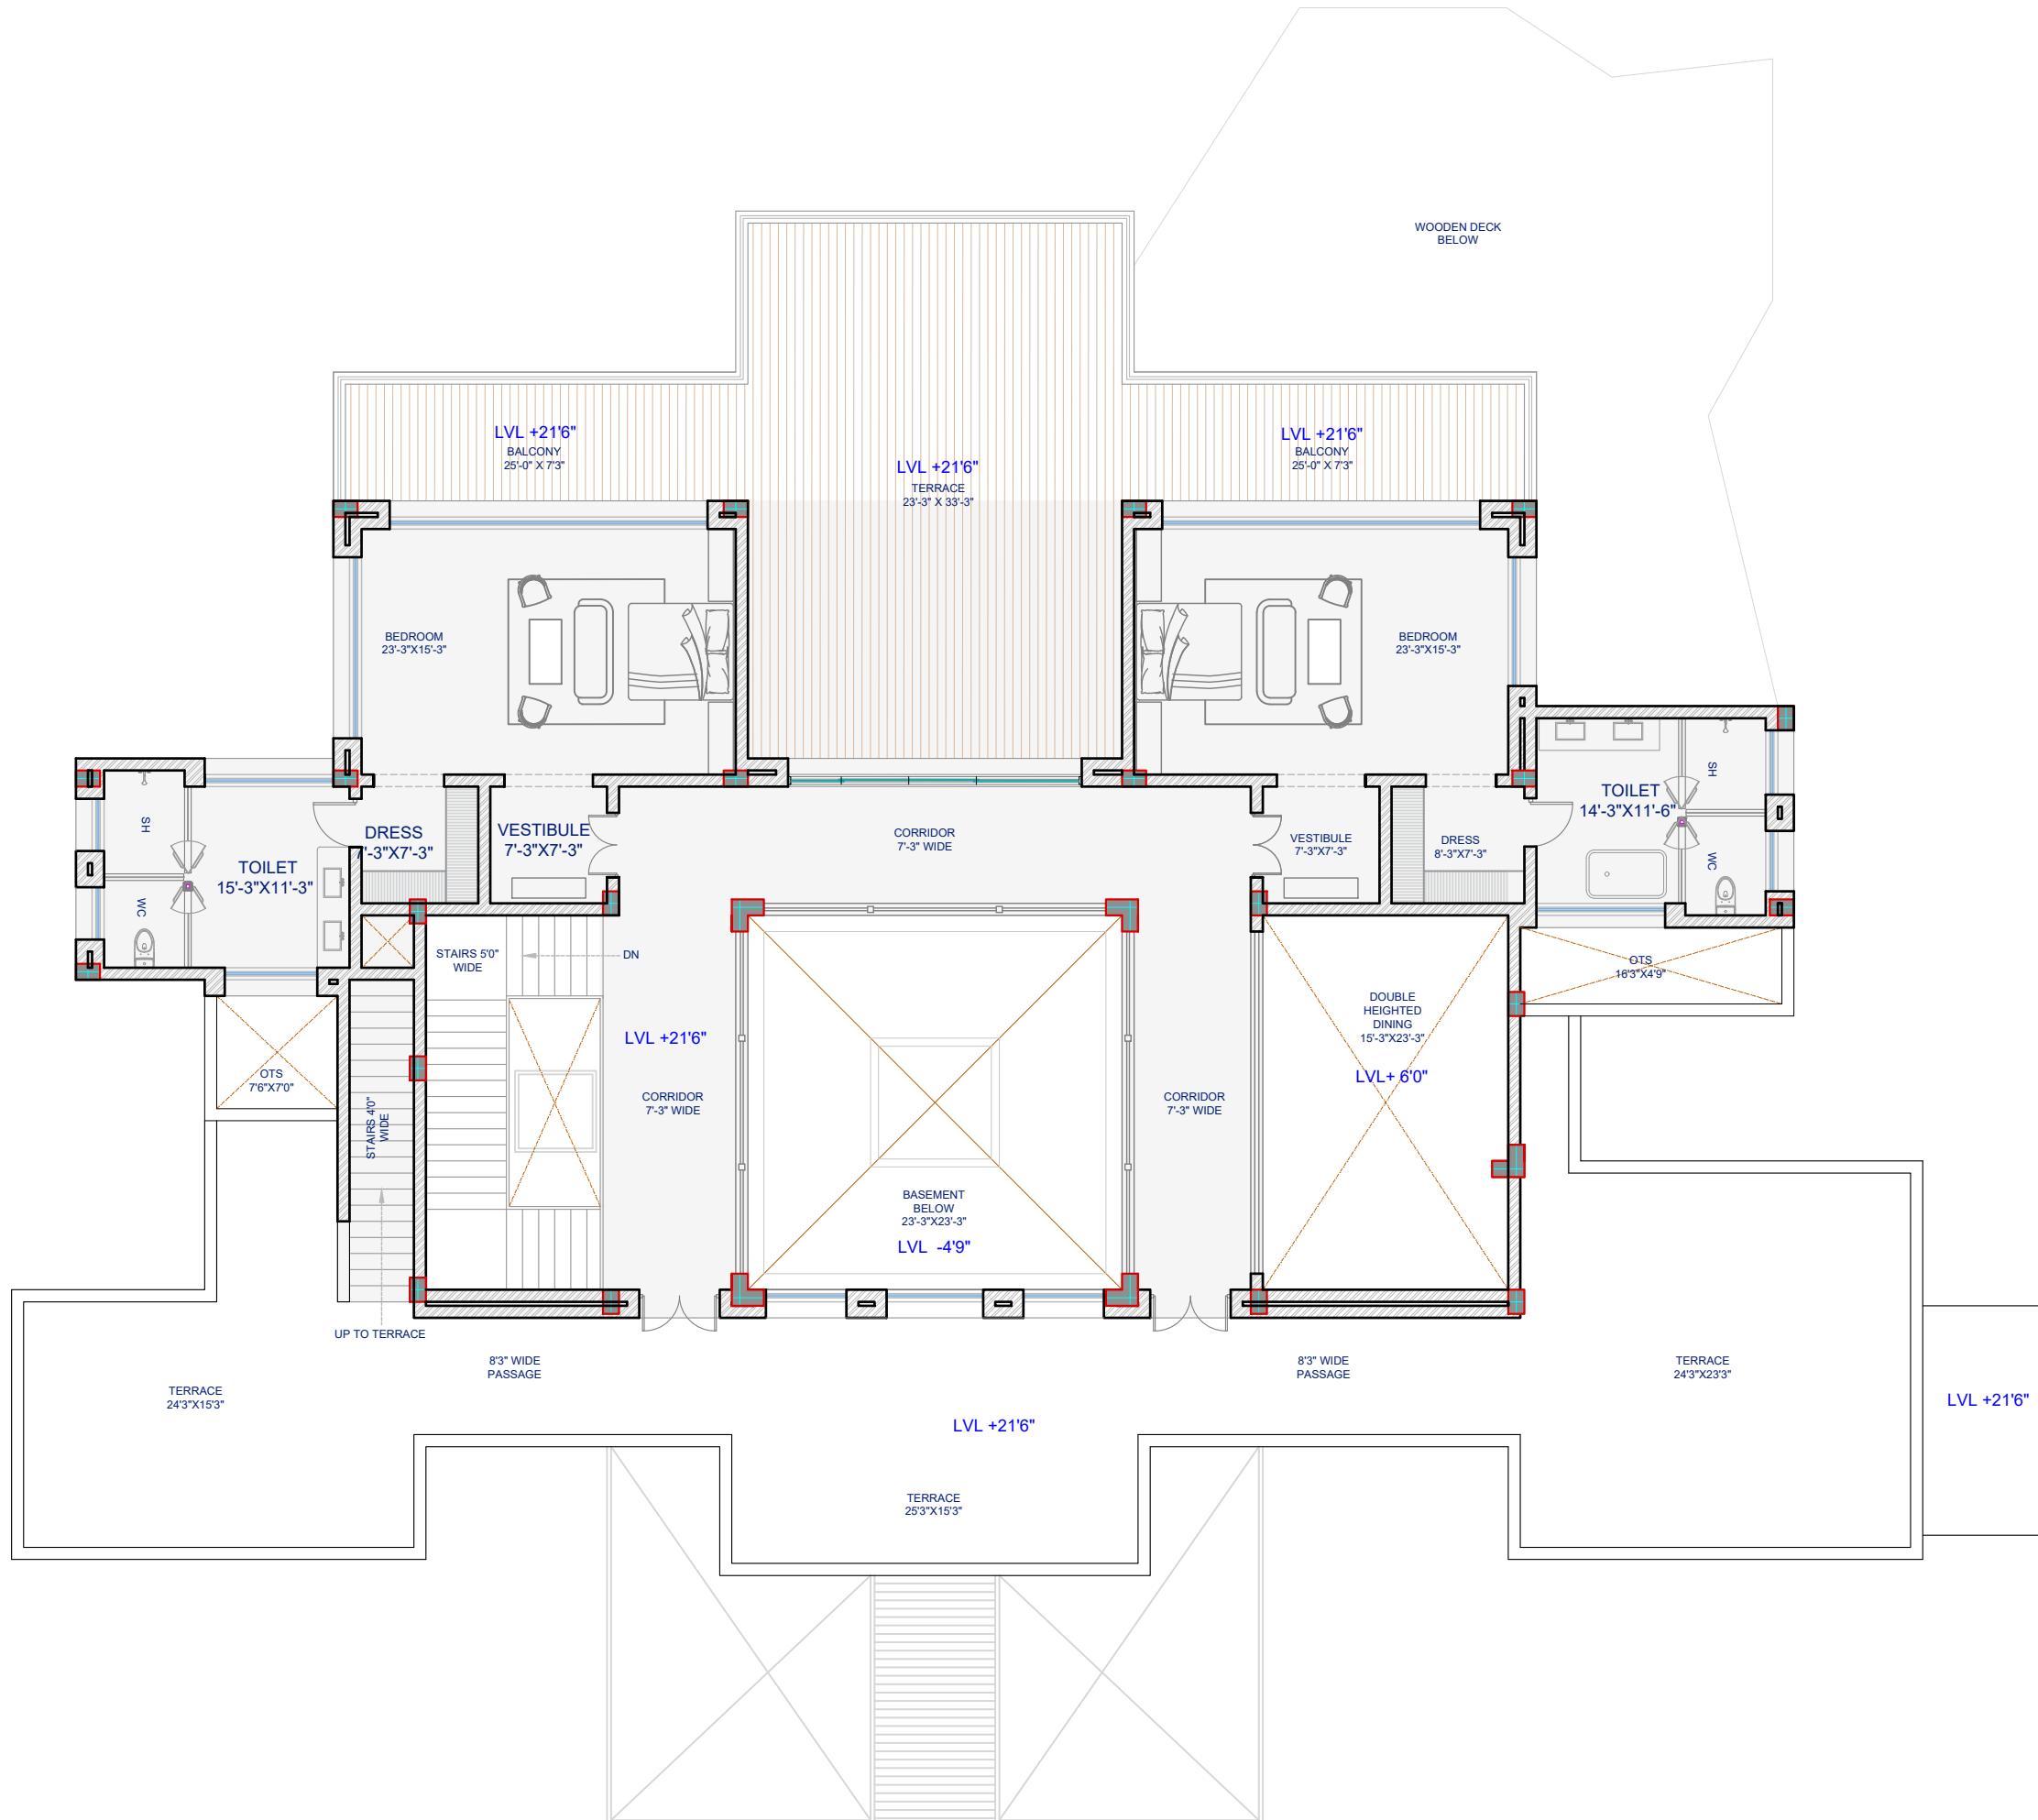

ADVANCE COPY

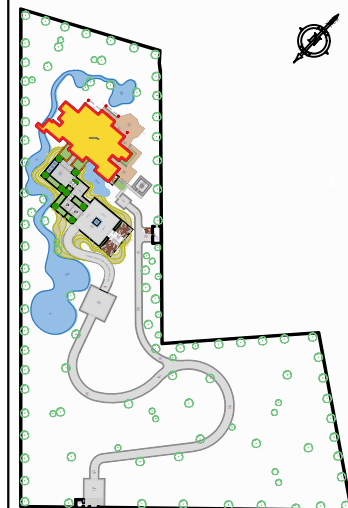

KEY PLAN

ARCHITECT:

RAVI KUMAR GUPTA

CA/83/7739

L-1, KRISHNA MARG, C- SCHEME,
JAIPUR (302001), RAJASTHAN,
PH.0141-2360825 E-Mail-ravigupta_15@yahoo.com

PROJECT:

RESIDENCE

DRAWING TITLE:

FIRST FLOOR

DRAWN BY:	SCALE:	DATE:
NAMAN		10.03.2022
CHECKED BY:	DRAWING NO.:	NORTH
NEERAV GUPTA		

NOTES:
THE COPYRIGHT AND PROPERTY OF THIS DESIGN AND DRAWING BELONGS TO RAVI KUMAR GUPTA. IT MUST NOT BE COPIED OR REPRODUCED IN ANY MANNER WITHOUT THEIR WRITTEN CONSENT. A LEGAL ACTION AS PER LAW MAY BE INITIATED AGAINST THE OFFENDER.

OWNER: