
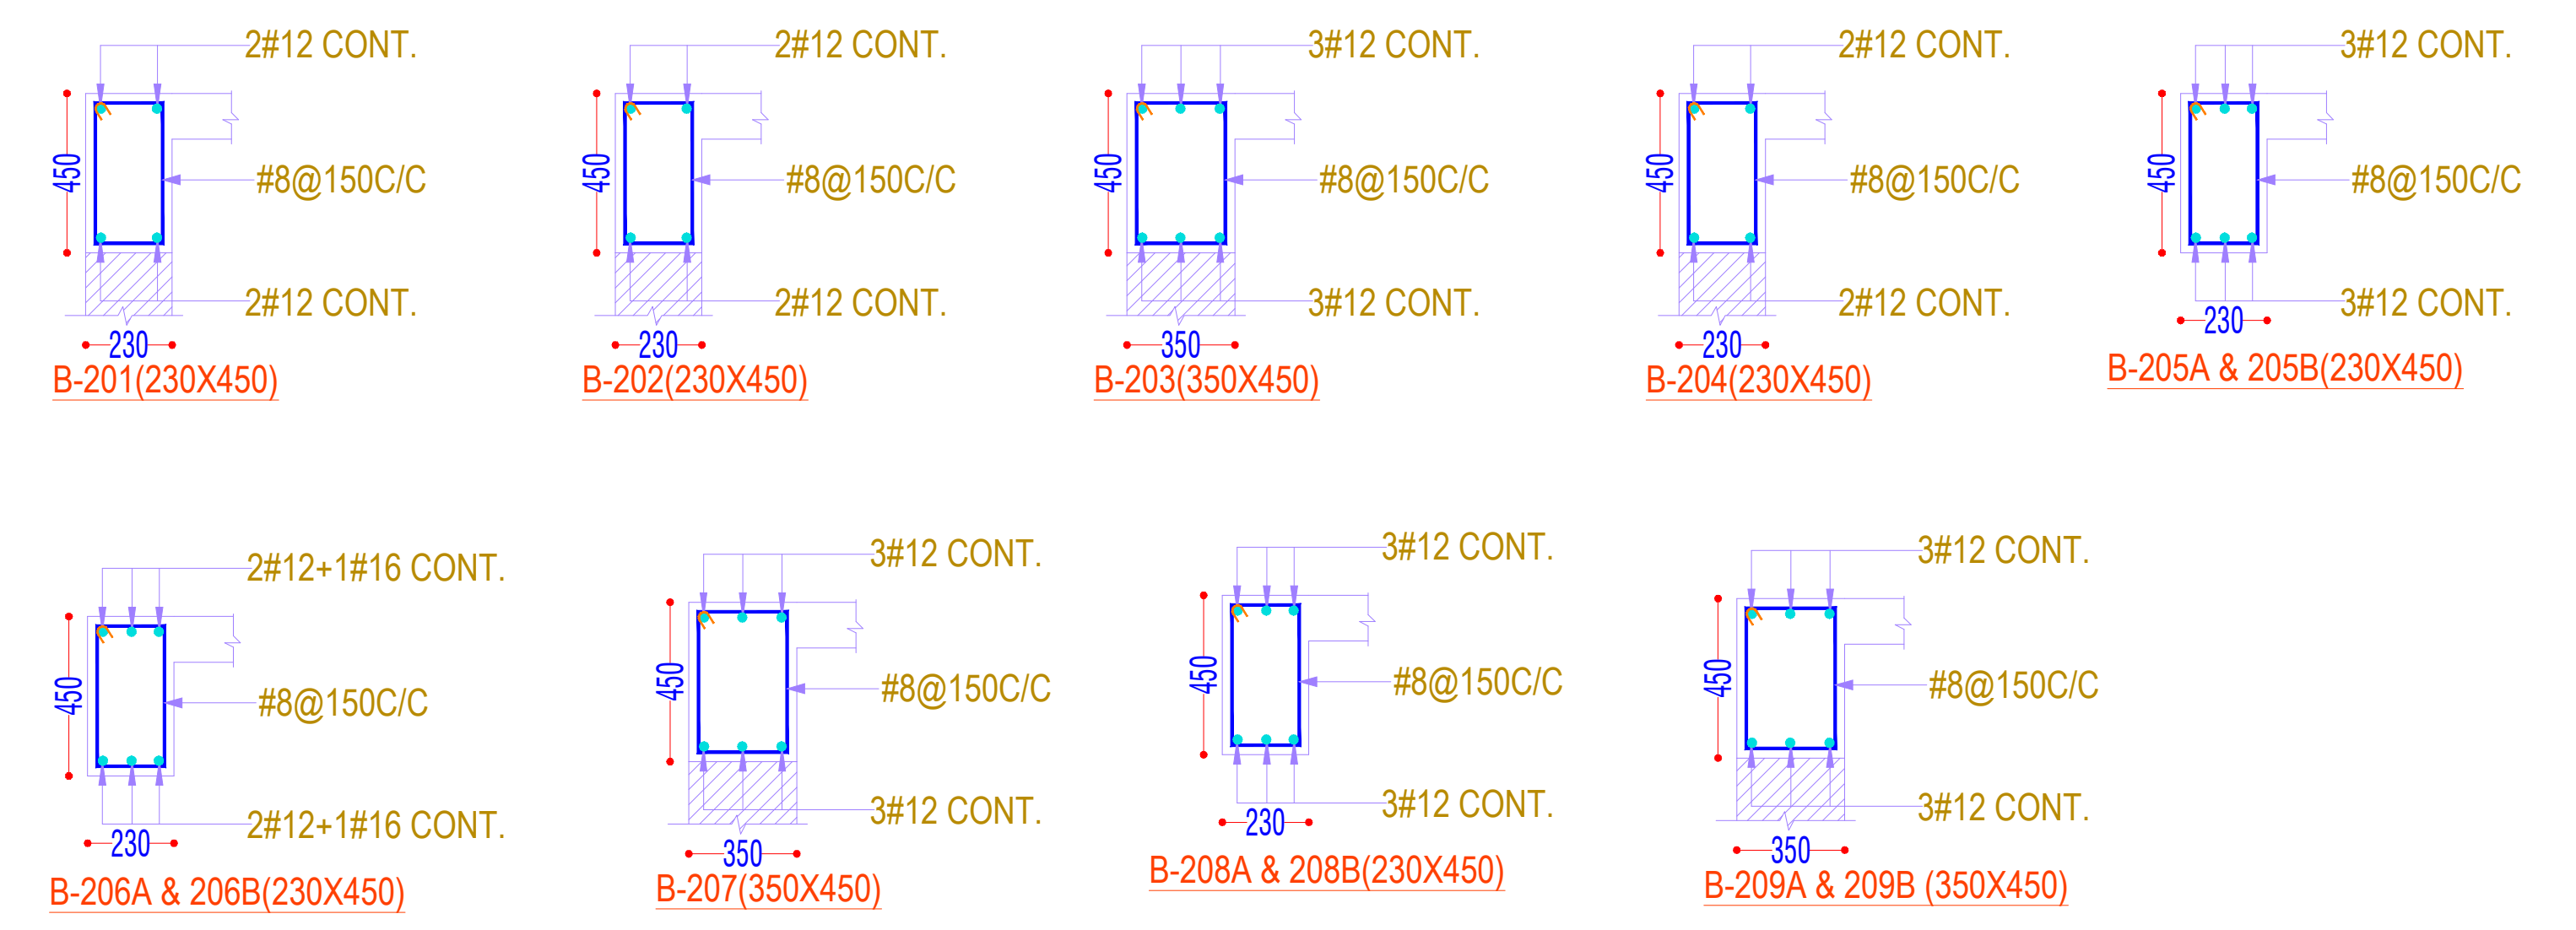
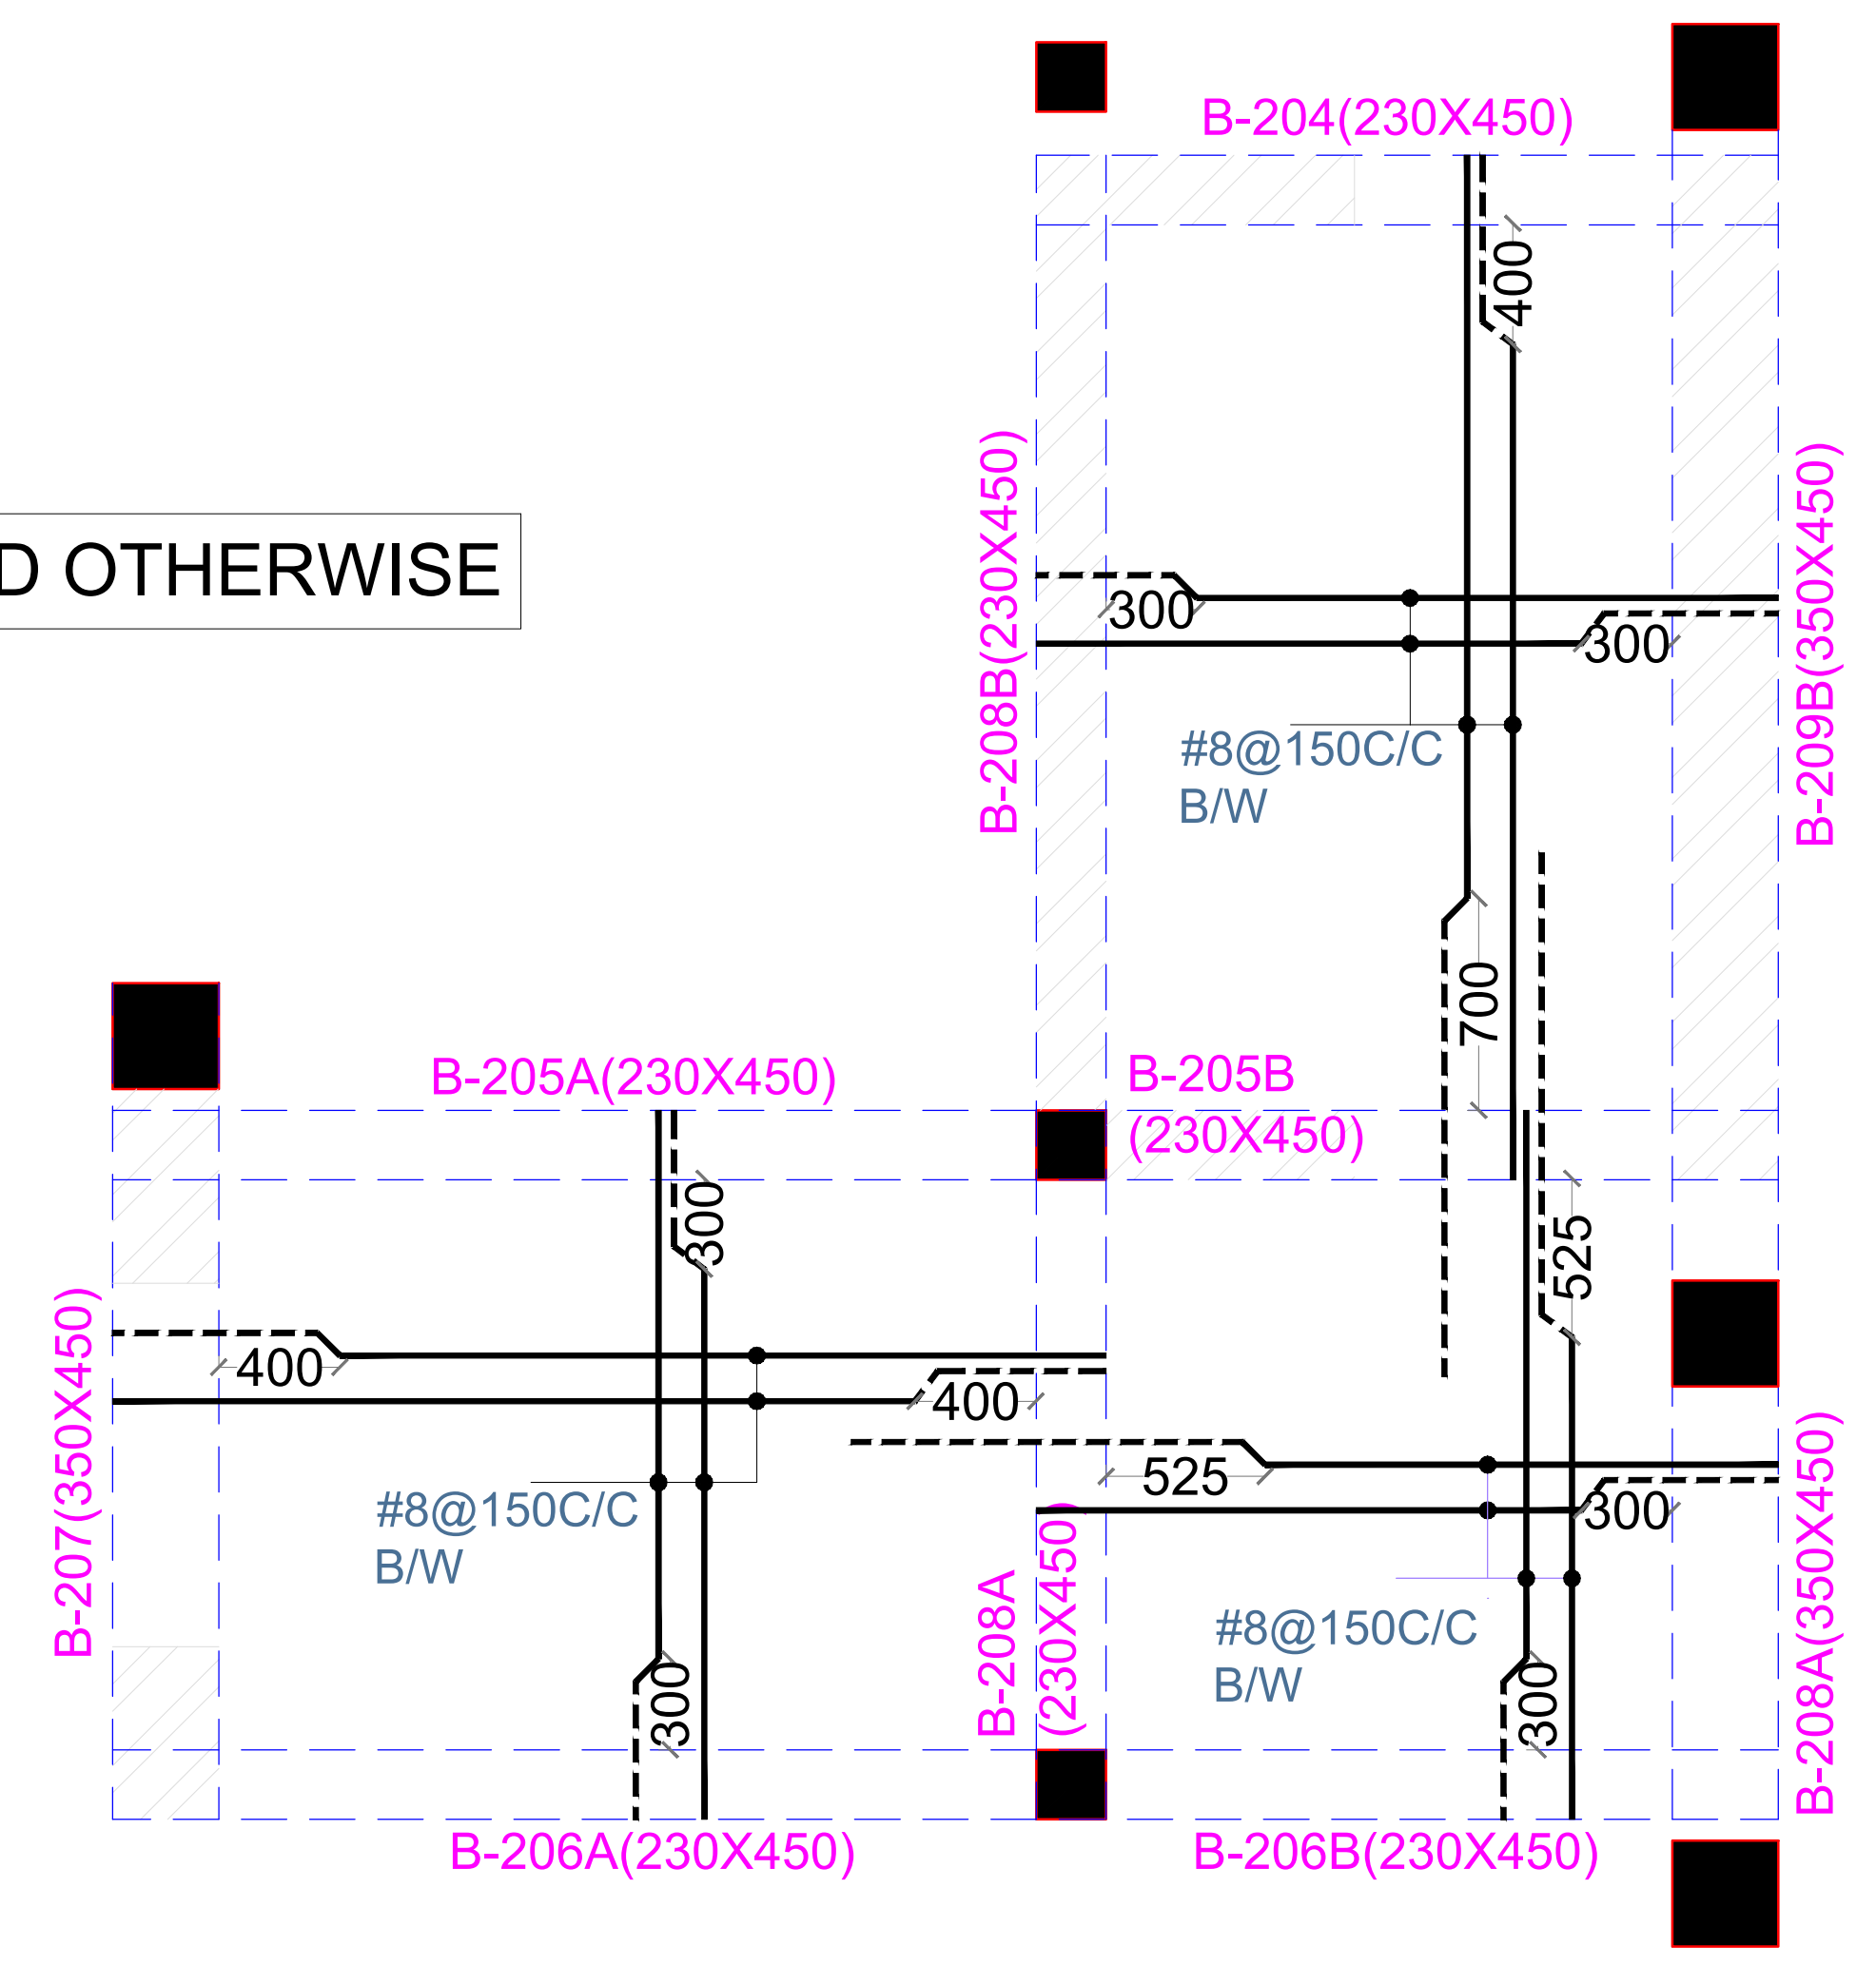


SLAB THICKNESS 125 THK UNLESS MENTIONED OTHERWISE

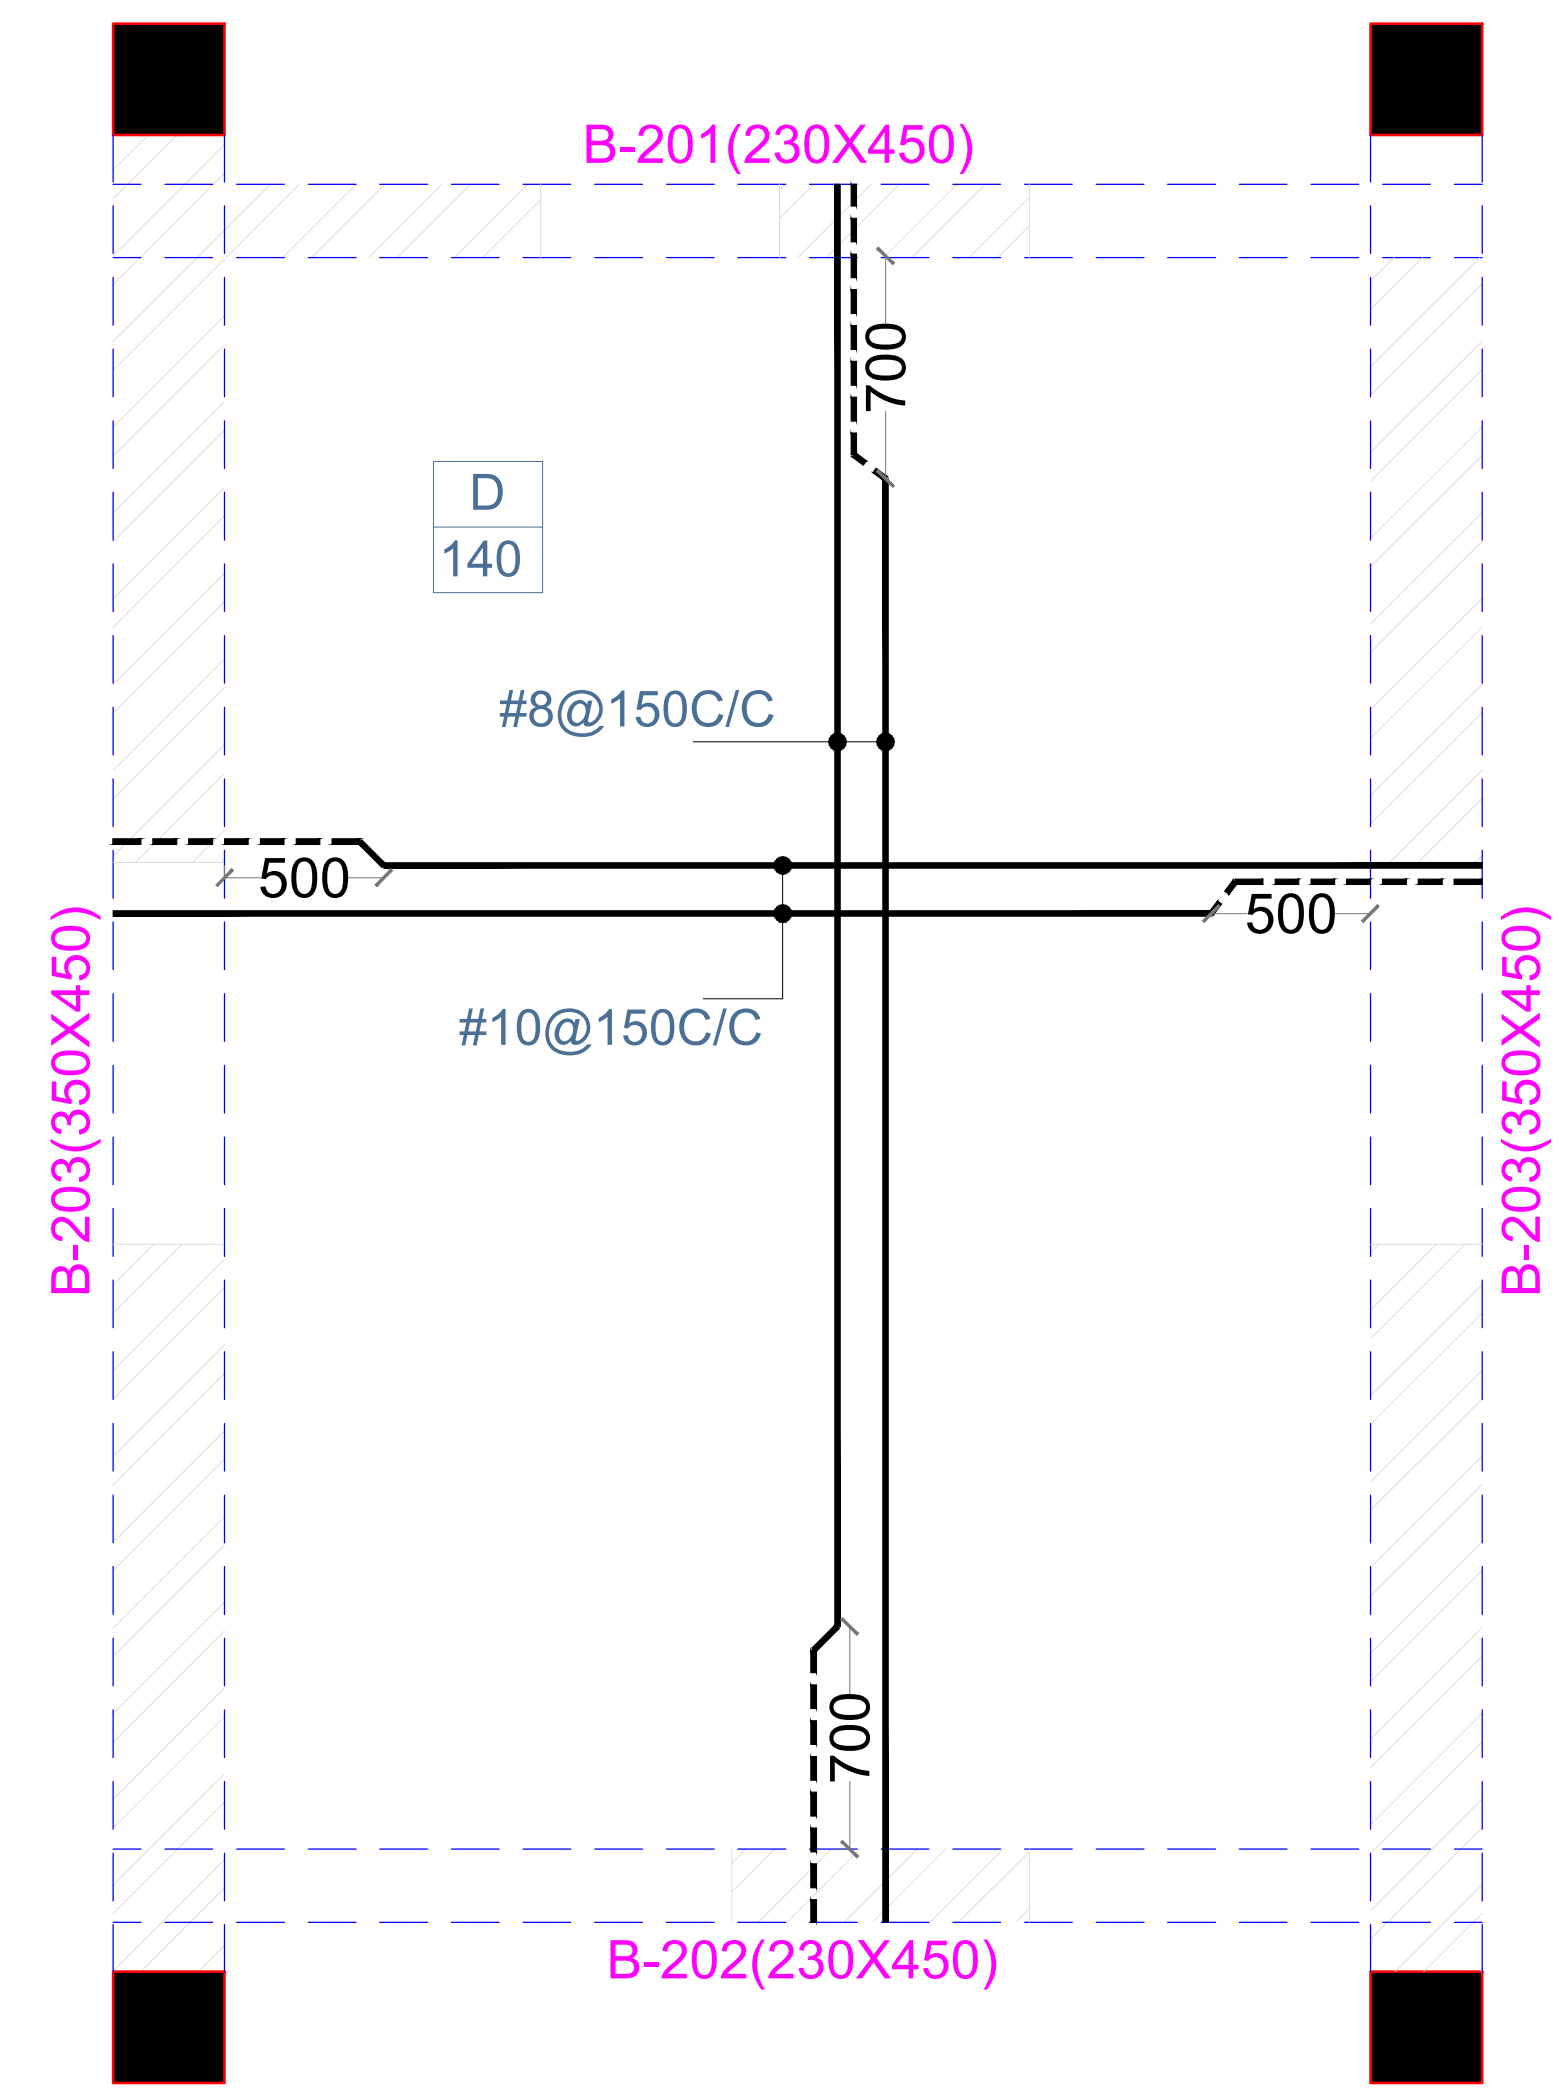

ISSUED TO		ISSUED TO		ISSUED TO		REVISION	DATE	REVISION	FILE LOCATION		PROJECT:	ARCHITECTS:-	CADD DEVELOPED.	DRAWING. NO.	DATE:
											RANA KUPUR RESORT	RABI KUMAR GUPTA	MAHESH		20/02/2022
											DRAWING TITLE: VILLA-A	STRUCTURAL CONS. SANRACHNA	SCALE		
											ROOF & BEAM DETAIL LVL.+2.85M (TOILET ROOF)	S-41,AMBA BARI,JAIPUR PH:91-9799496696 E-mail: sanrachna6665@gmail.com			