

100A CU BUSBAR

R1 10A SP. MCB

R2 10A SP. MCB

R3 10A SP. MCB

R4 10A SP. MCB

R5 10A SP. MCB

R6 10A SP. MCB

R7 20A SP. MCB

R8 20A SP. MCB

R9 25A DP. MCB

R10 25A SP. MCB

R11 10A SP. MCB

R12 10A SP. MCB


40A DP. RCBO

3 X 6 Sqmm Cu Armored PVC Insulated Cable

KEY TAG

COLOUR CODE FOR WIRING SYSTEM

NO.	DESCRIPTION	COLOR
1	All outlets and light fixtures controlled by key tag and master switch.	RED
2	All outlets and light fixtures controlled by key tag but not by master switch.	BLUE
3	All outlets and light fixtures controlled independently.	GREEN

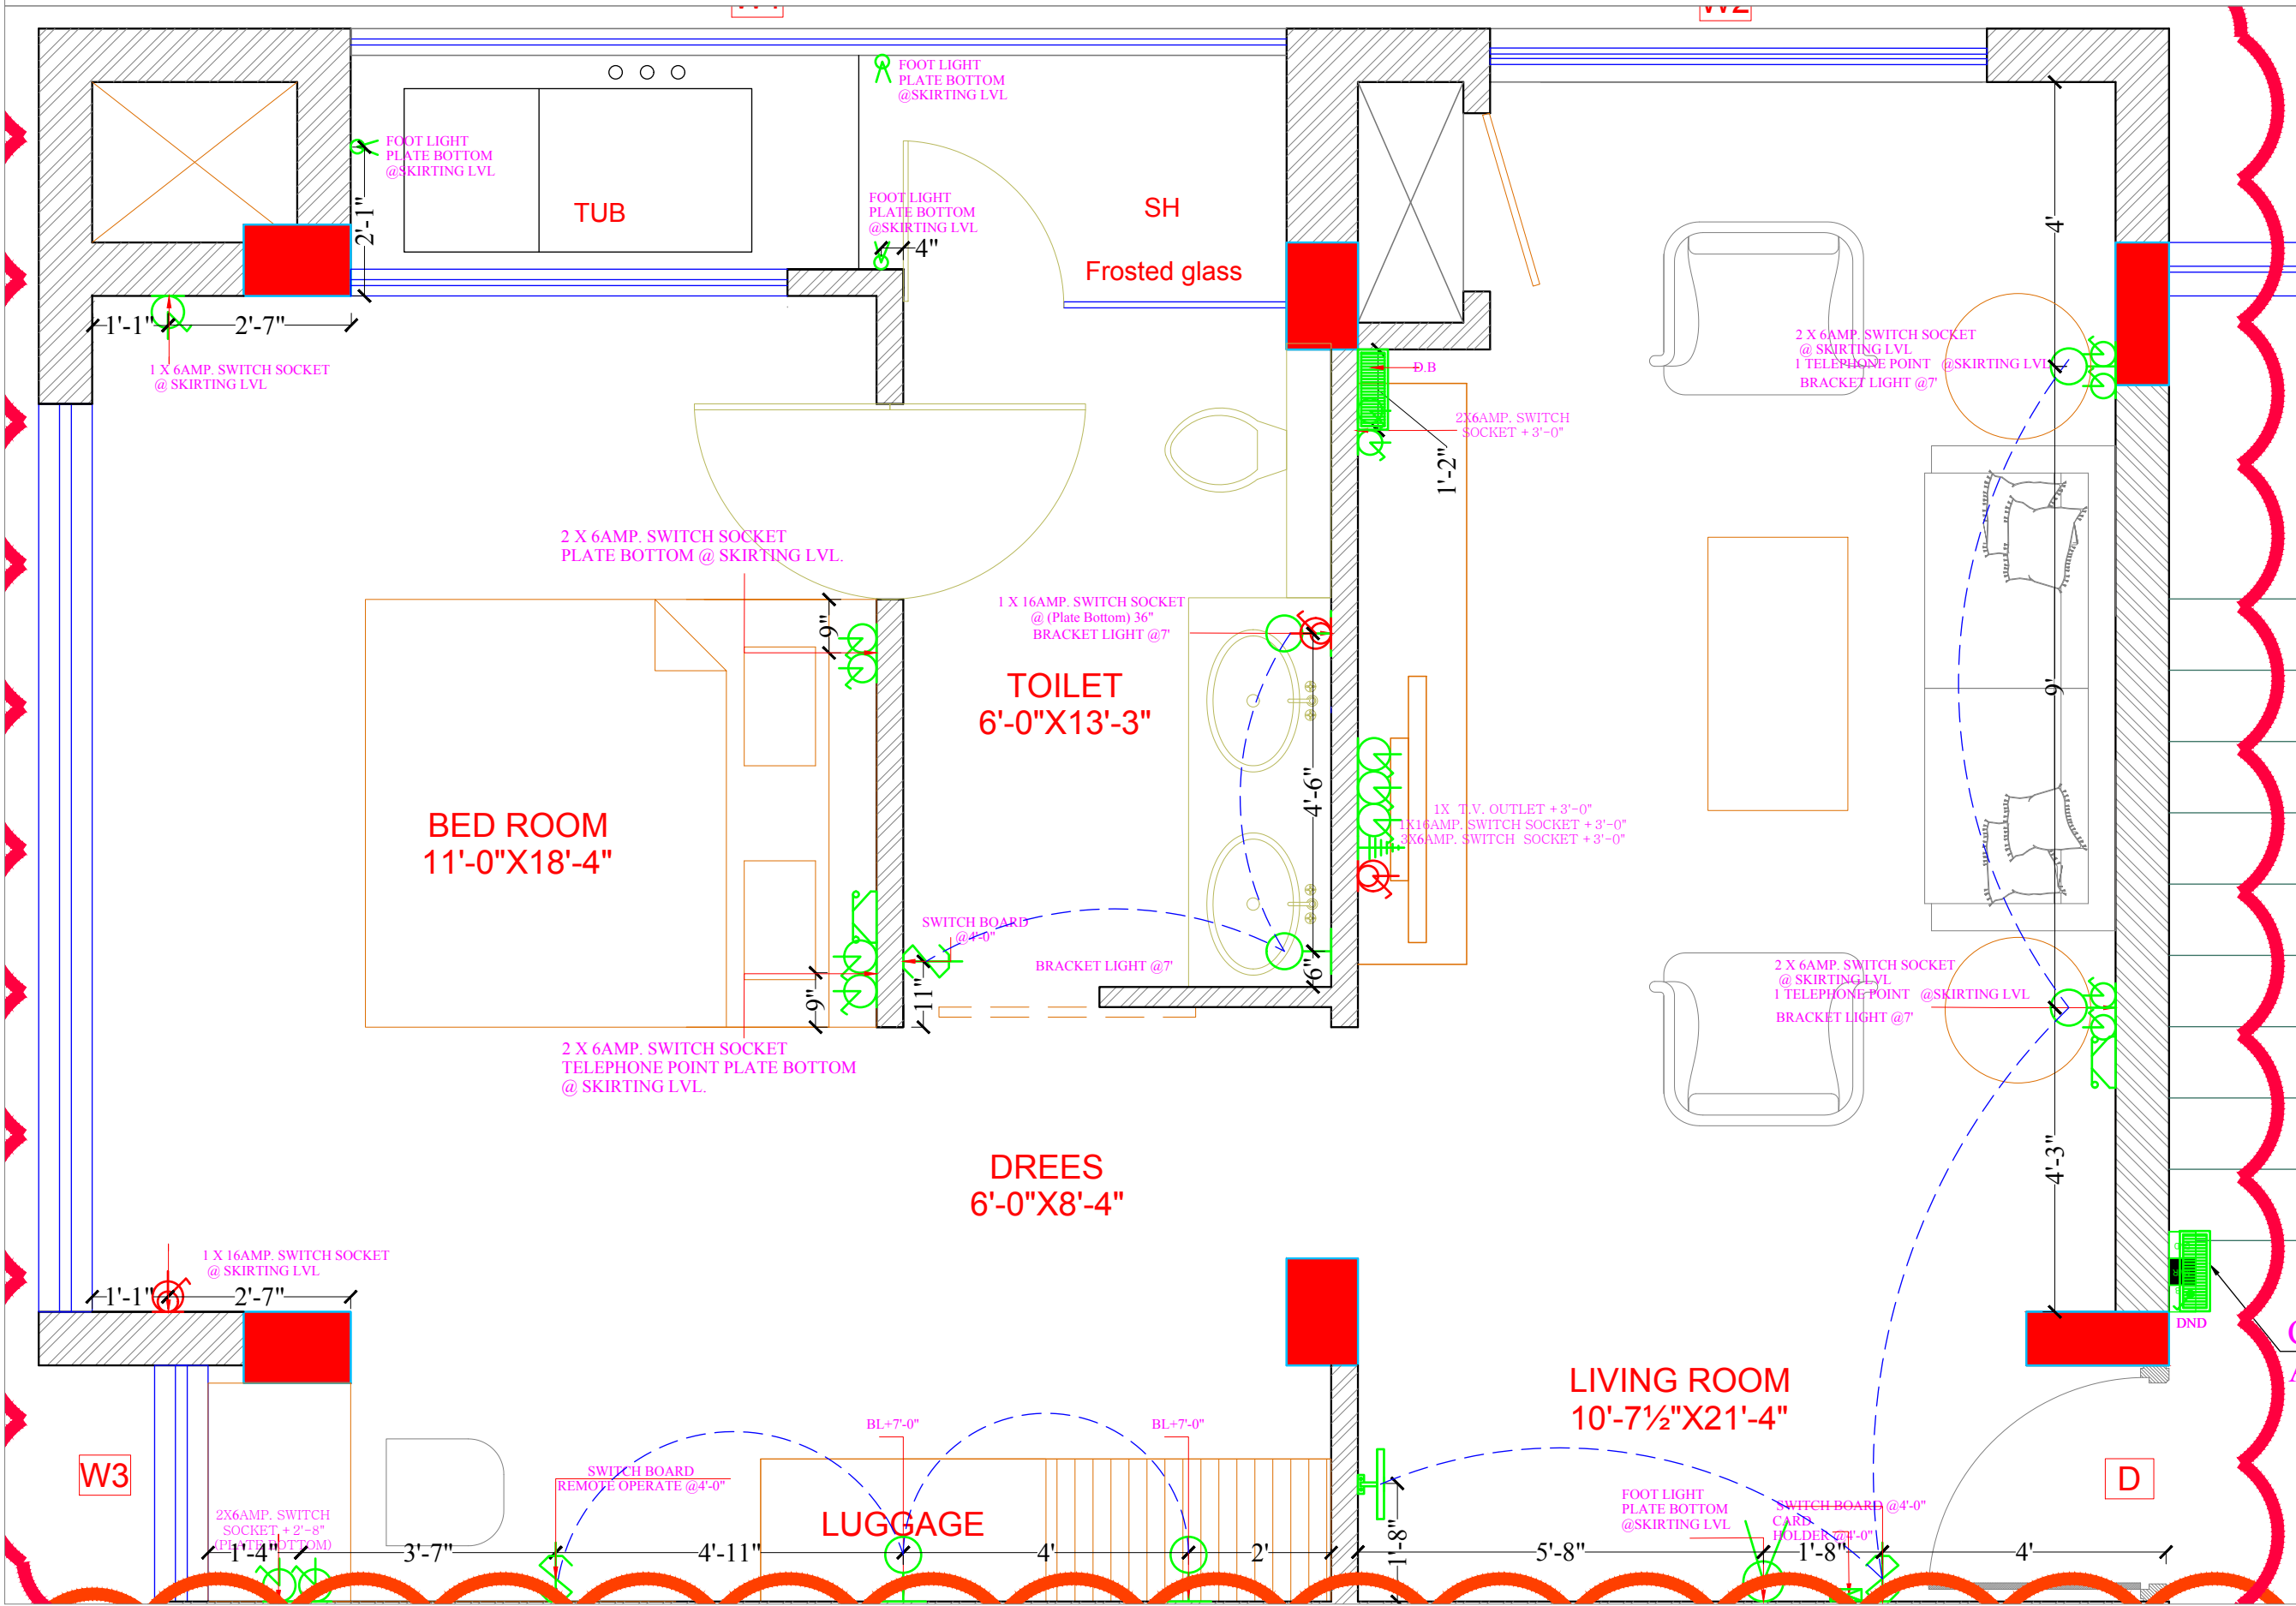

SCALE: N.T.S.

ARCHITECTS
NEERAV GUPTA
L-1, KRISHNA MARG, C- SCHEME,
JAIPUR (302001), RAJASTHAN.
PH.0141-2360825
E-Mail- architect_neeravgupta@yahoo.com

HOTEL CLARKS, JAIPUR