


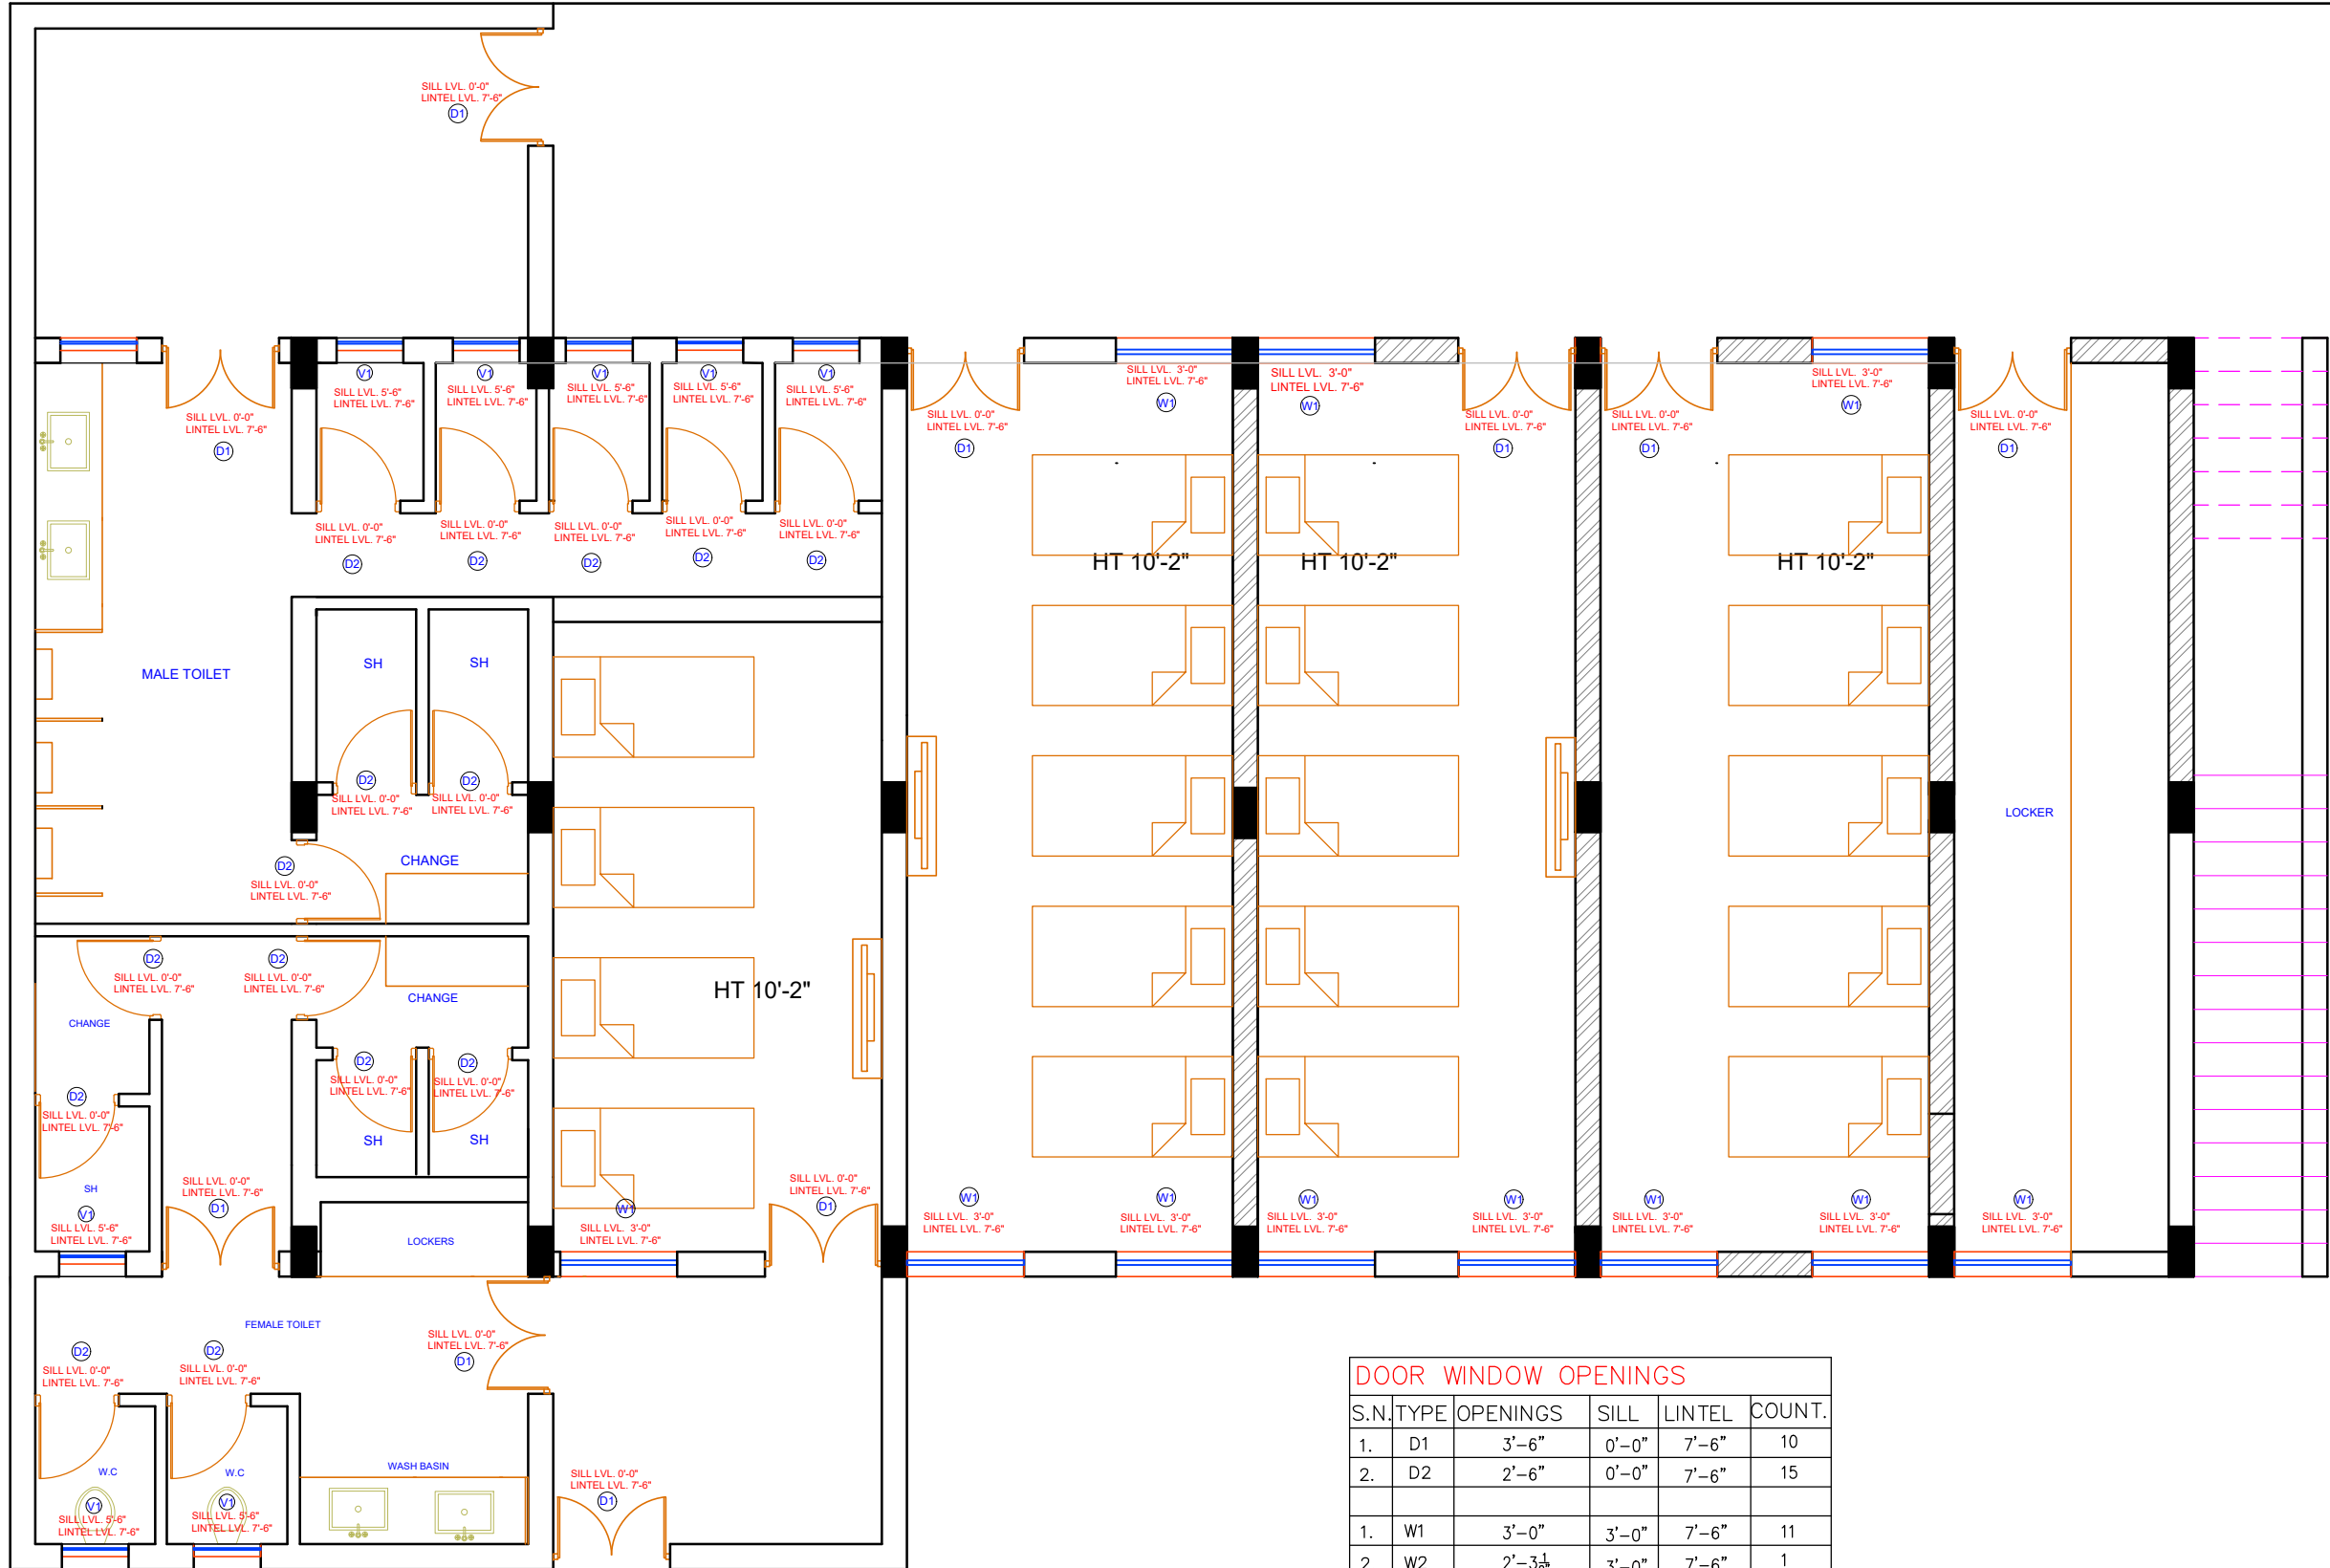

DOOR WINDOW OPENINGS					
S.N.	TYPE	OPENINGS	SILL	LINTEL	COUNT.
1.	D1	3'-6"	0'-0"	7'-6"	10
2.	D2	2'-6"	0'-0"	7'-6"	15
1.	W1	3'-0"	3'-0"	7'-6"	11
2.	W2	2'-3 $\frac{1}{2}$ "	3'-0"	7'-6"	1
1.	V1	2'-0"	5'-6"	7'-6"	8

ARCHITECT:
NEERAV GUPTA
CA/2009/44766
L-1, KRISHNA MARG, C. SCHEME,
JAIPUR (302001), RAJASTHAN PH.0141-2360625
E-Mail-architect_neeravgupta@yahoo.com

PROJECT:
CLARKS FARMHOUSE

DRAWING TITLE:
**DOOR WINDOW SCHEDULE
DORMITORY**

DRAWN BY: SCALE: DATE:
Deepika N.T.S 3-5-19

CHECKED BY: DRAWING NO.:
NEERAV GUPTA

NOTES:
THE COPYRIGHT AND PROPERTY OF THIS DESIGN AND DRAWING
BELONGS TO **RAV KUMAR GUPTA**. IT MUST NOT BE COPIED OR
REPRODUCED IN ANY MANNER WITHOUT THEIR WRITTEN
CONSENT. A LEGAL ACTION AS PER LAW MAY BE INITIATED
AGAINST THE OFFENDERS.