


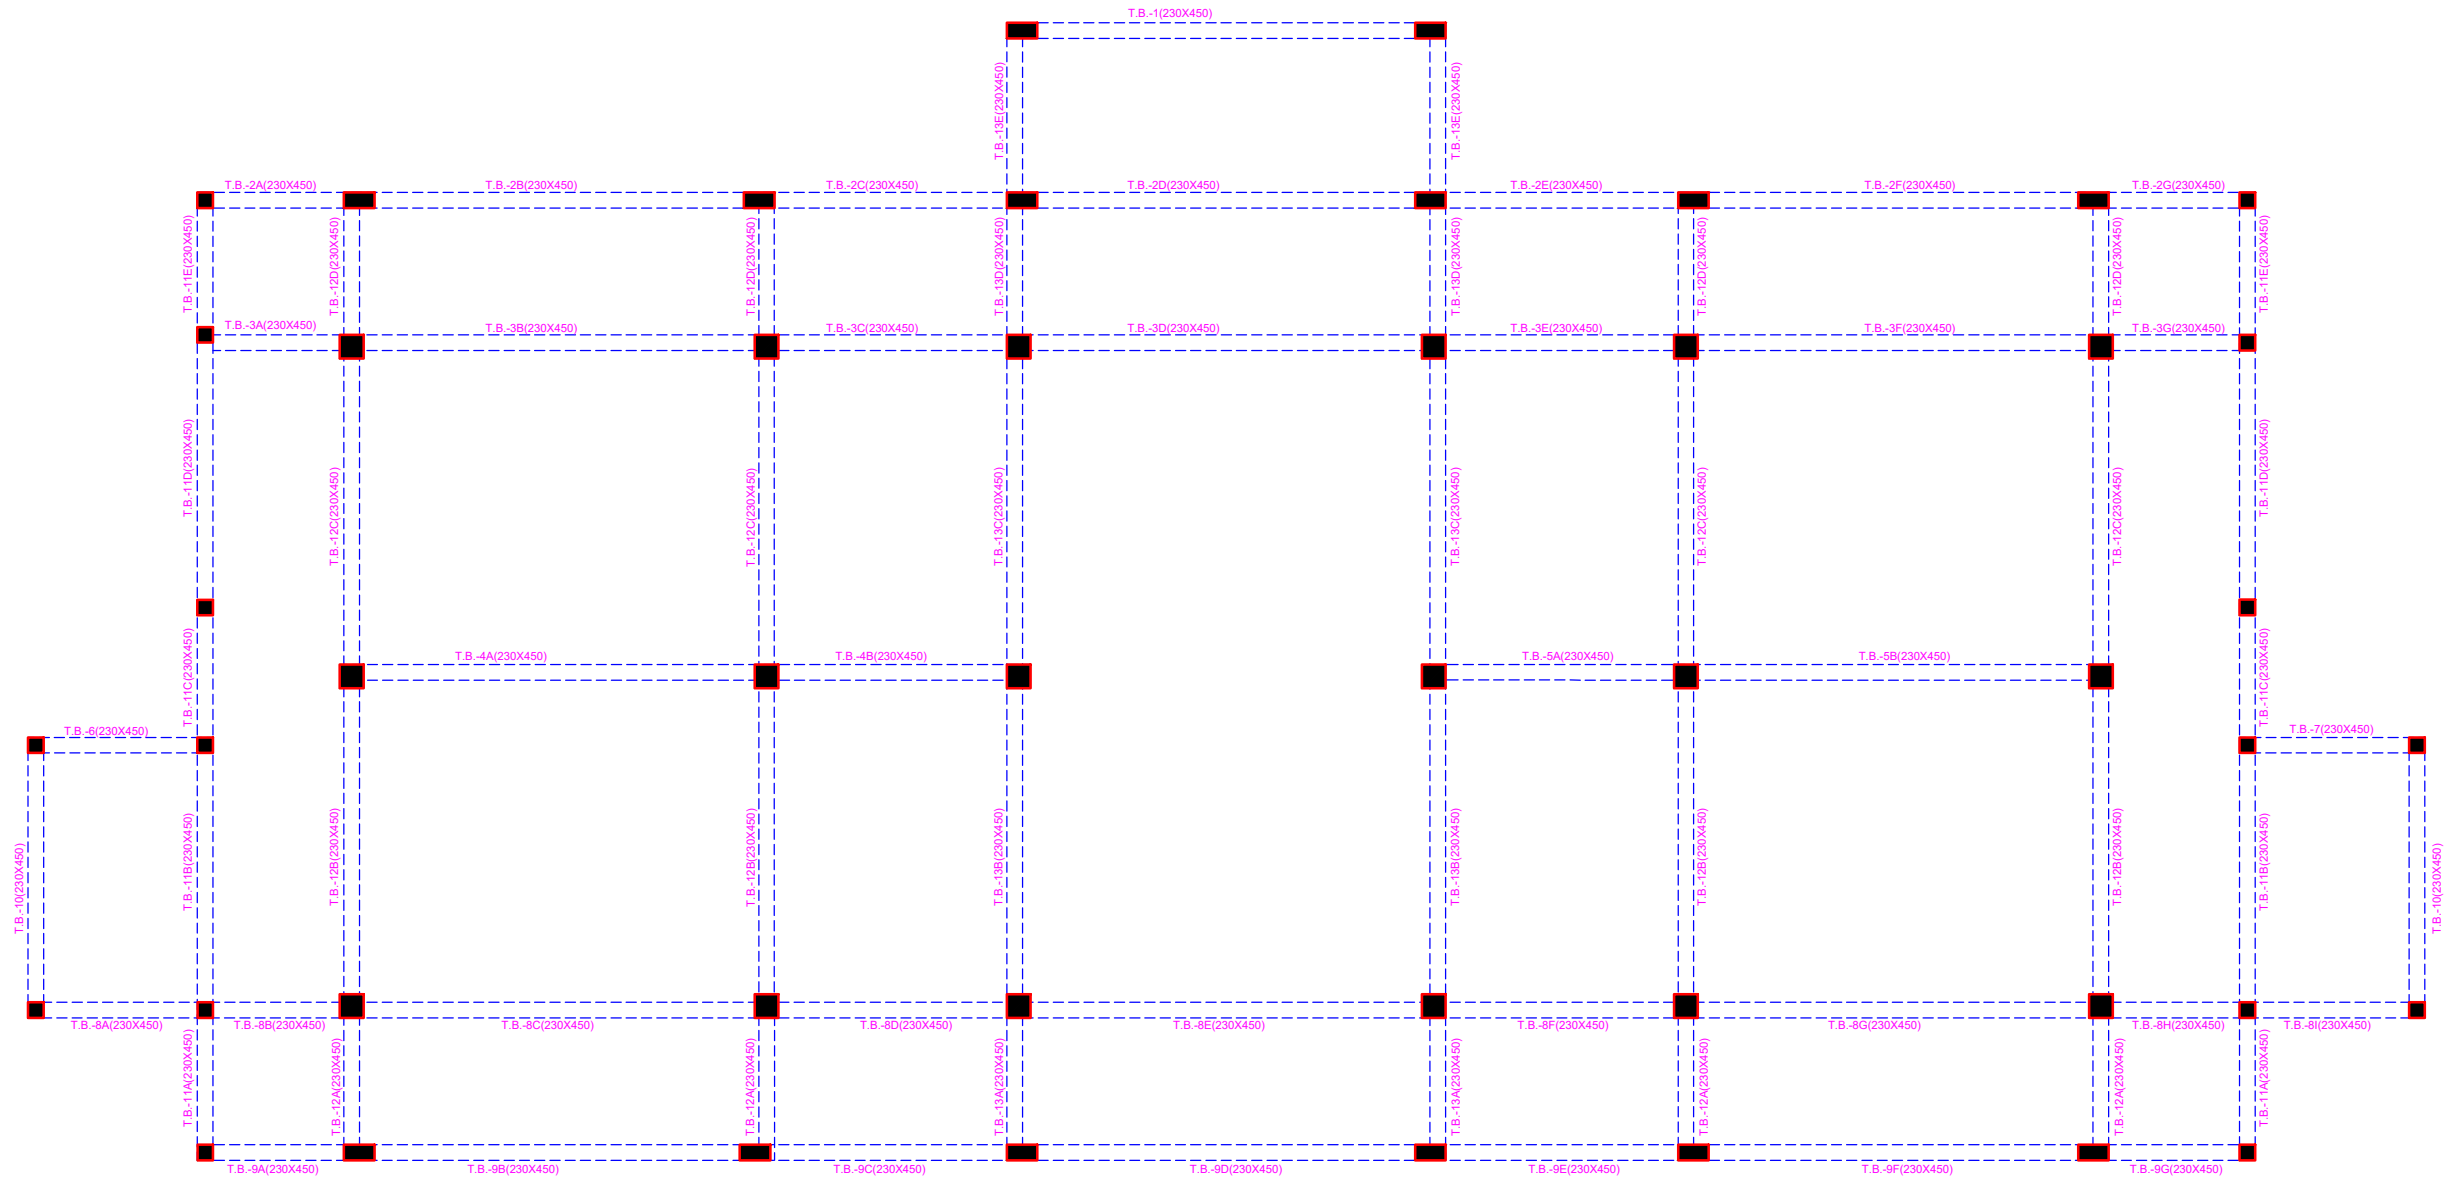

1. PLEASE CO-RELATE CENTER LINE DISTANCES WITH ARCHITECTURAL PLAN.
2. FOOTING TO BE STARTED FROM FIRM STRATA AS PER SITE LEVELS.
3. TIE BEAMS ARE TO BE PROVIDED TO RESTRICT THE UNSUPPORTED LENGTH OF COLUMN TO APPX 3M. (LEVELS OF TIE BEAMS TO BE ADJUSTED AT SITE AS PER CONTOURS.

ISSUED TO		ISSUED TO		ISSUED TO		REVISION	DATE	REVISION

FILE LOCATION	

PROJECT:	RANAKPUR RESORT
DRAWING TITLE:	VILLA-B TIE BEAM DETAIL

ARCHITECTS:-	RAVI KUMAR GUPTA
STRUCTURAL CONS.	SANRACHNA S-41, AMBA BARI, JAIPUR PH: 91-9799496696, E-mail: sanrachna6065@gmail.com

CADD DEVELOPED:	DRAWING NO.	DATE:
MAHESH		13/02/2022
SCALE		