

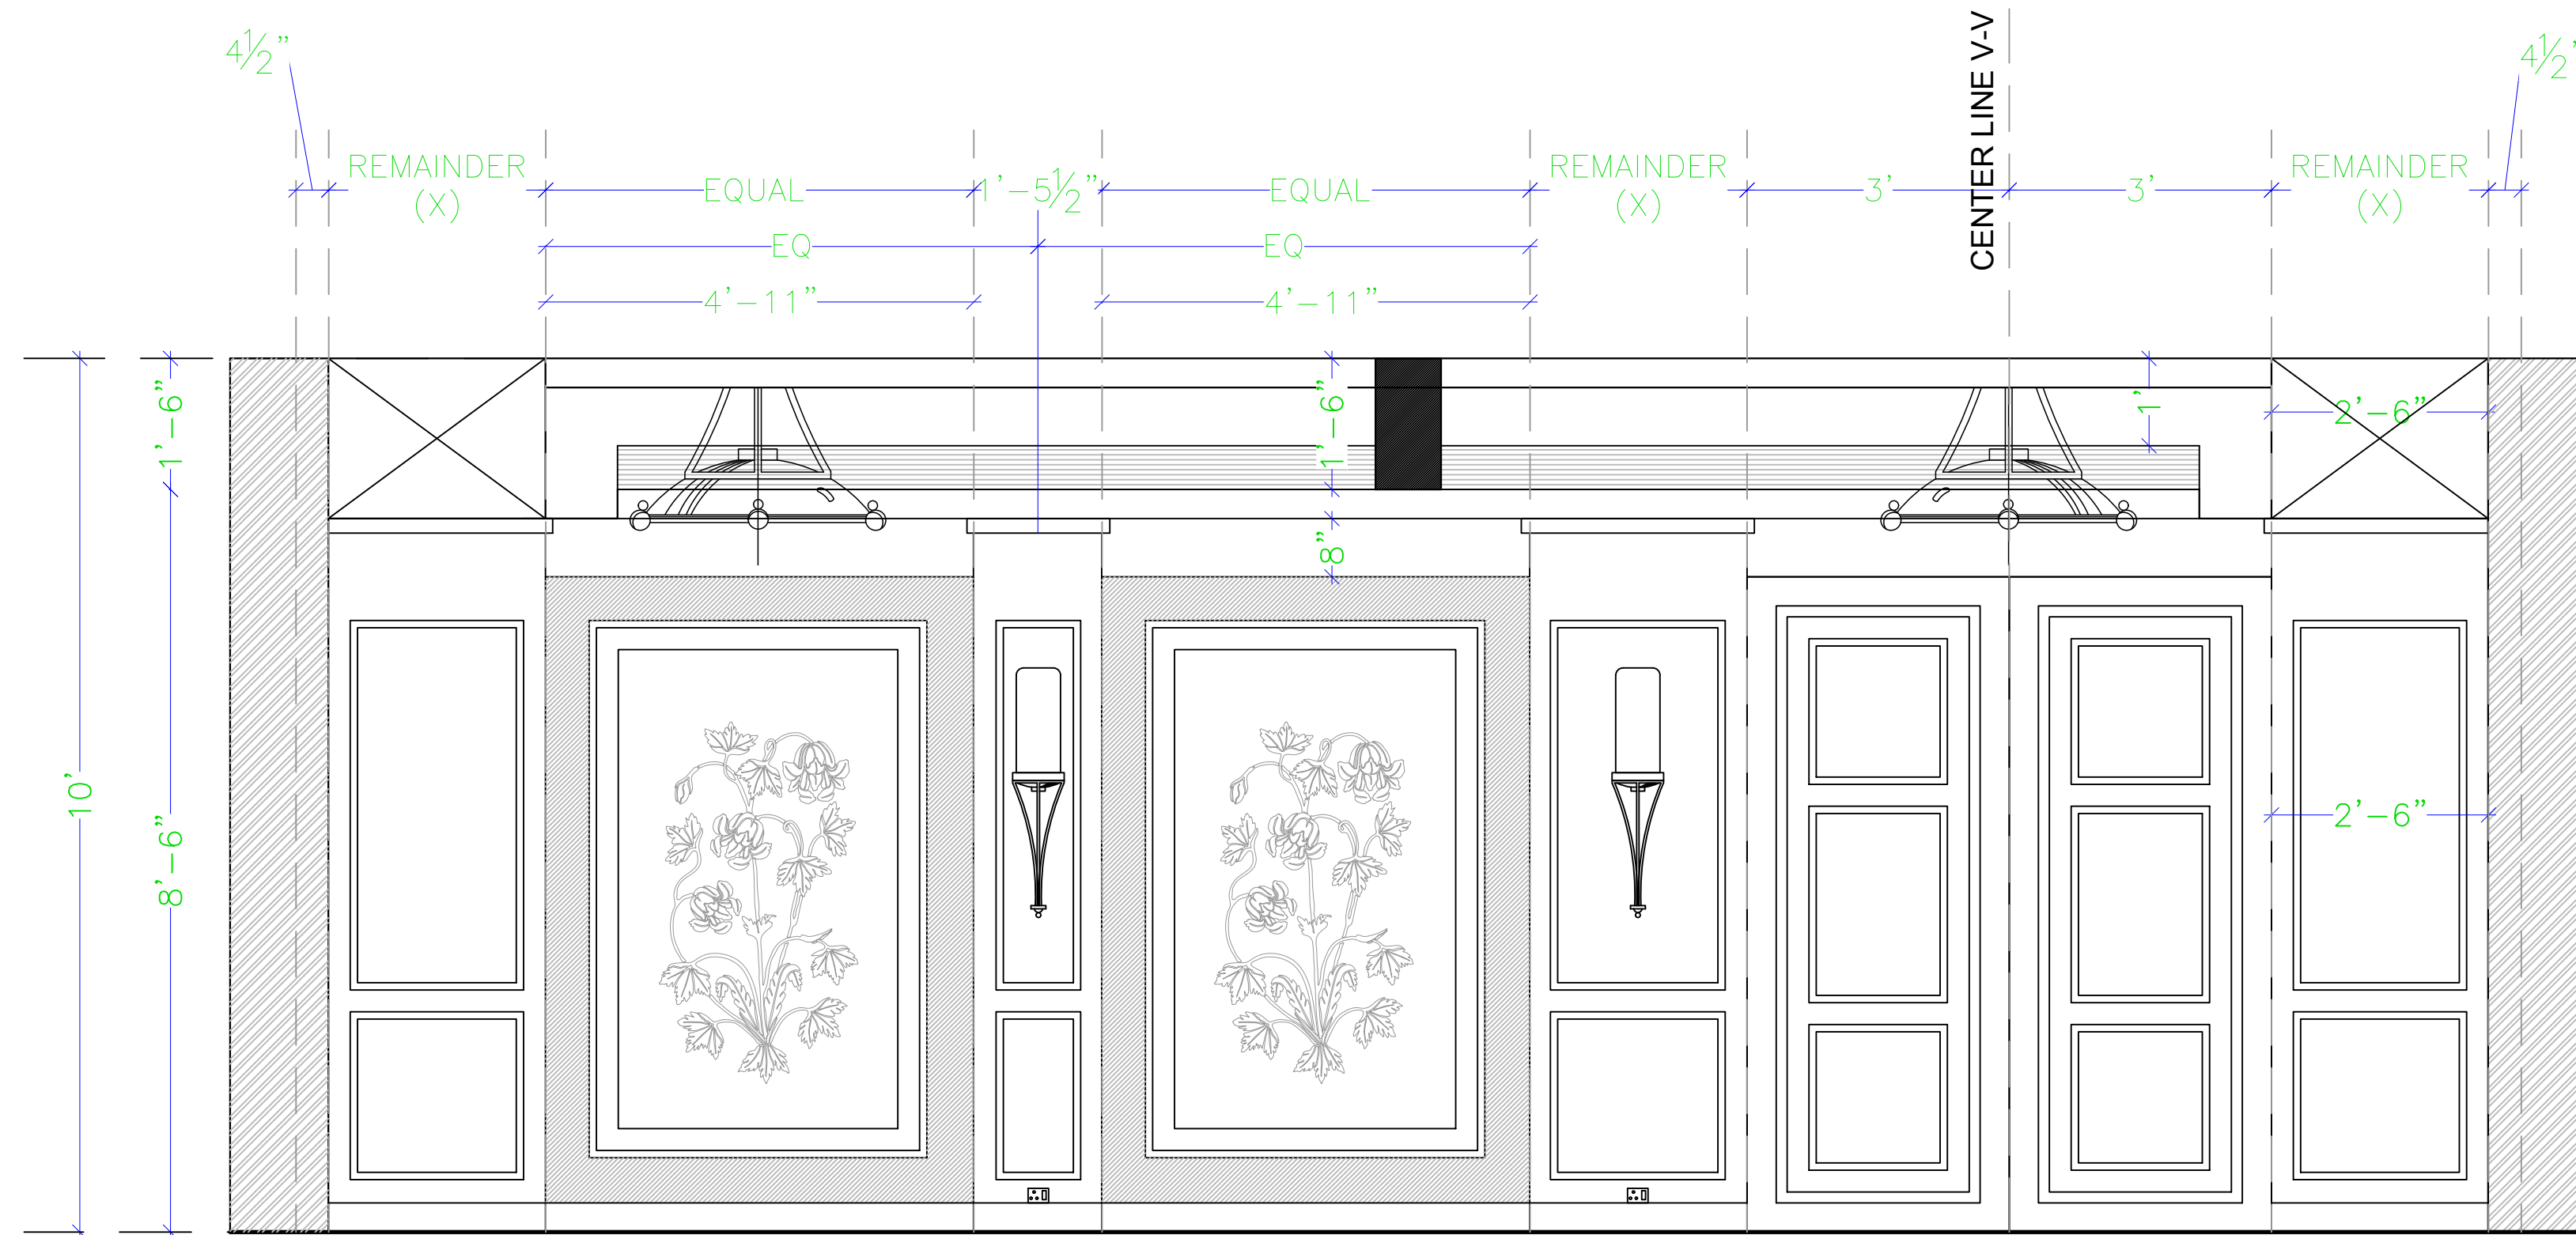


ELEVATION-C

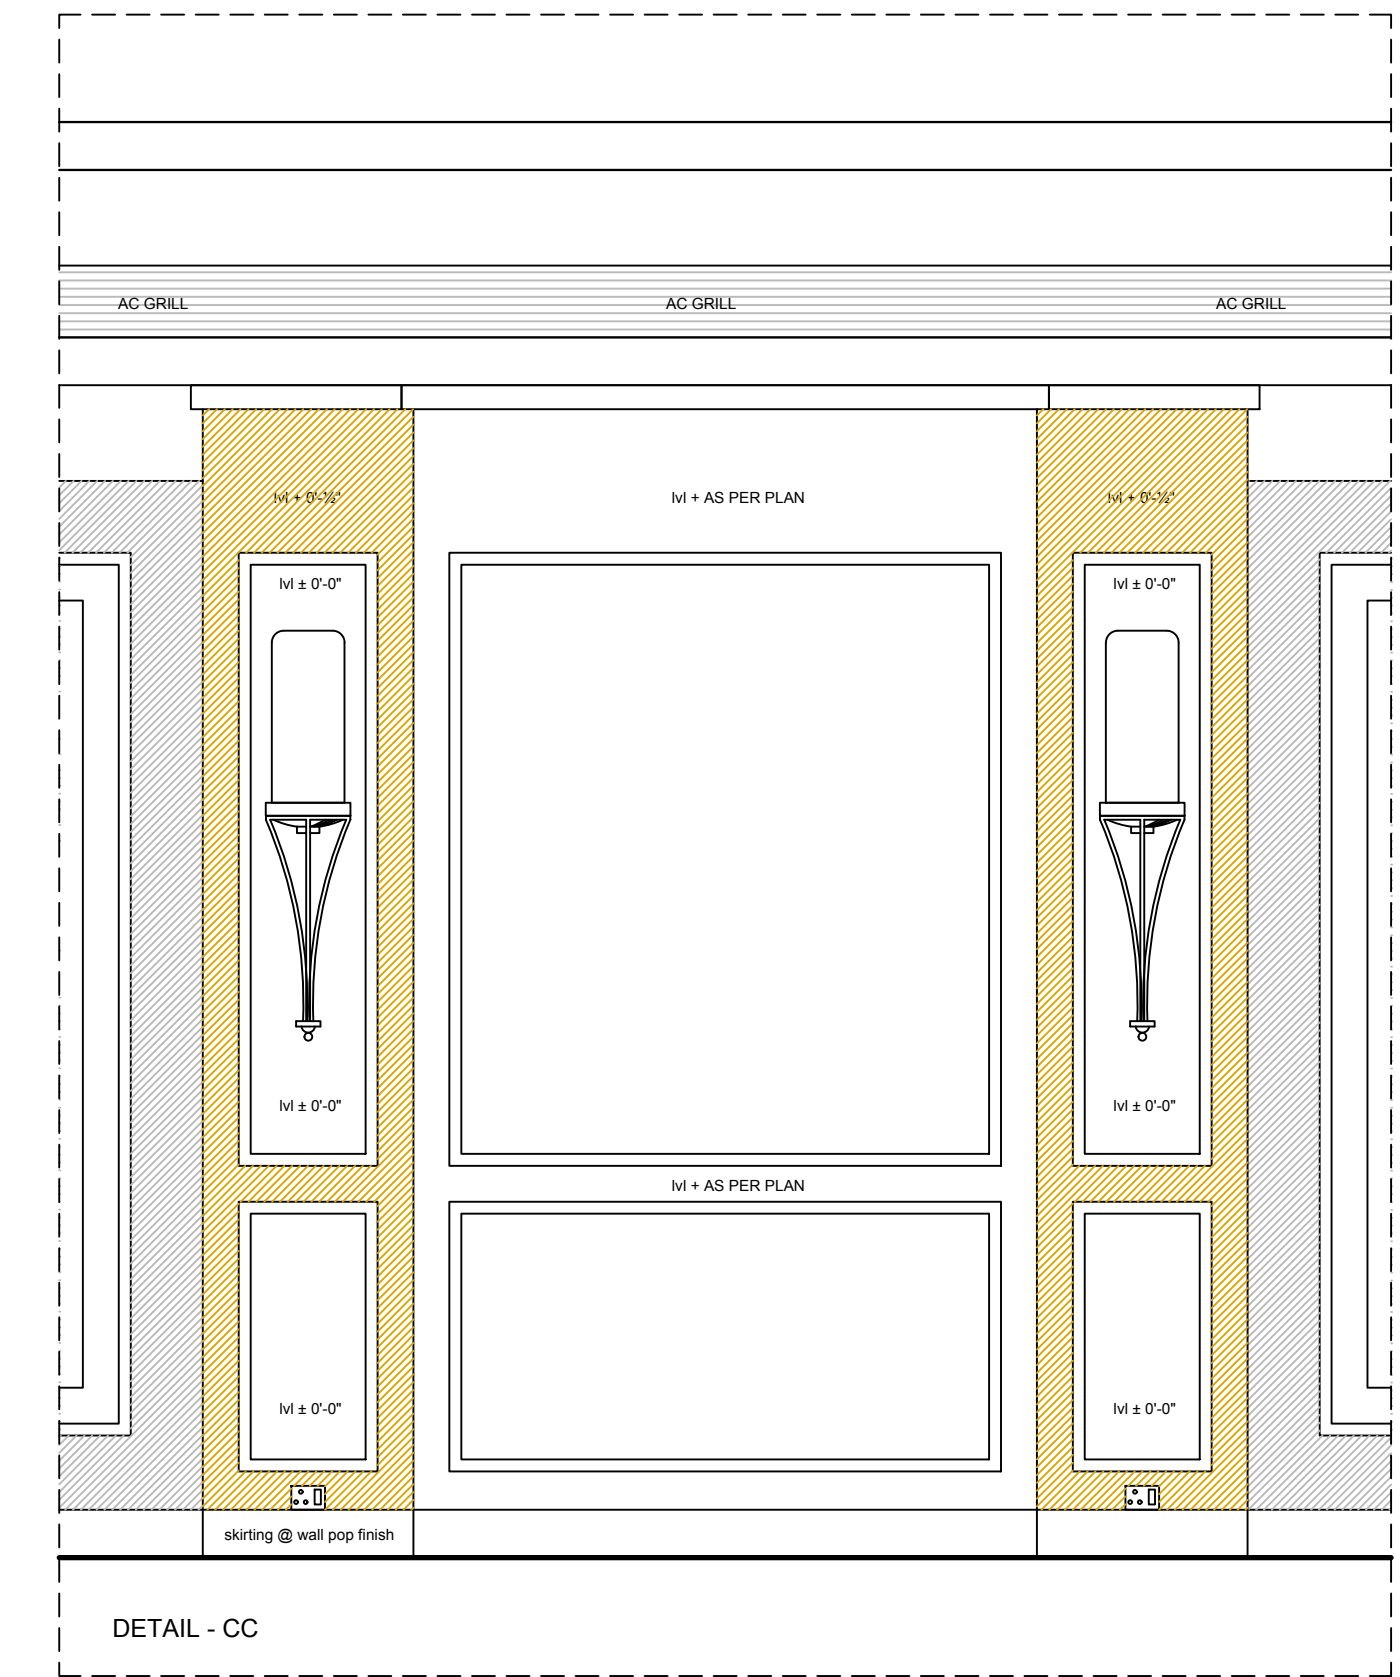

ELEVATION-D

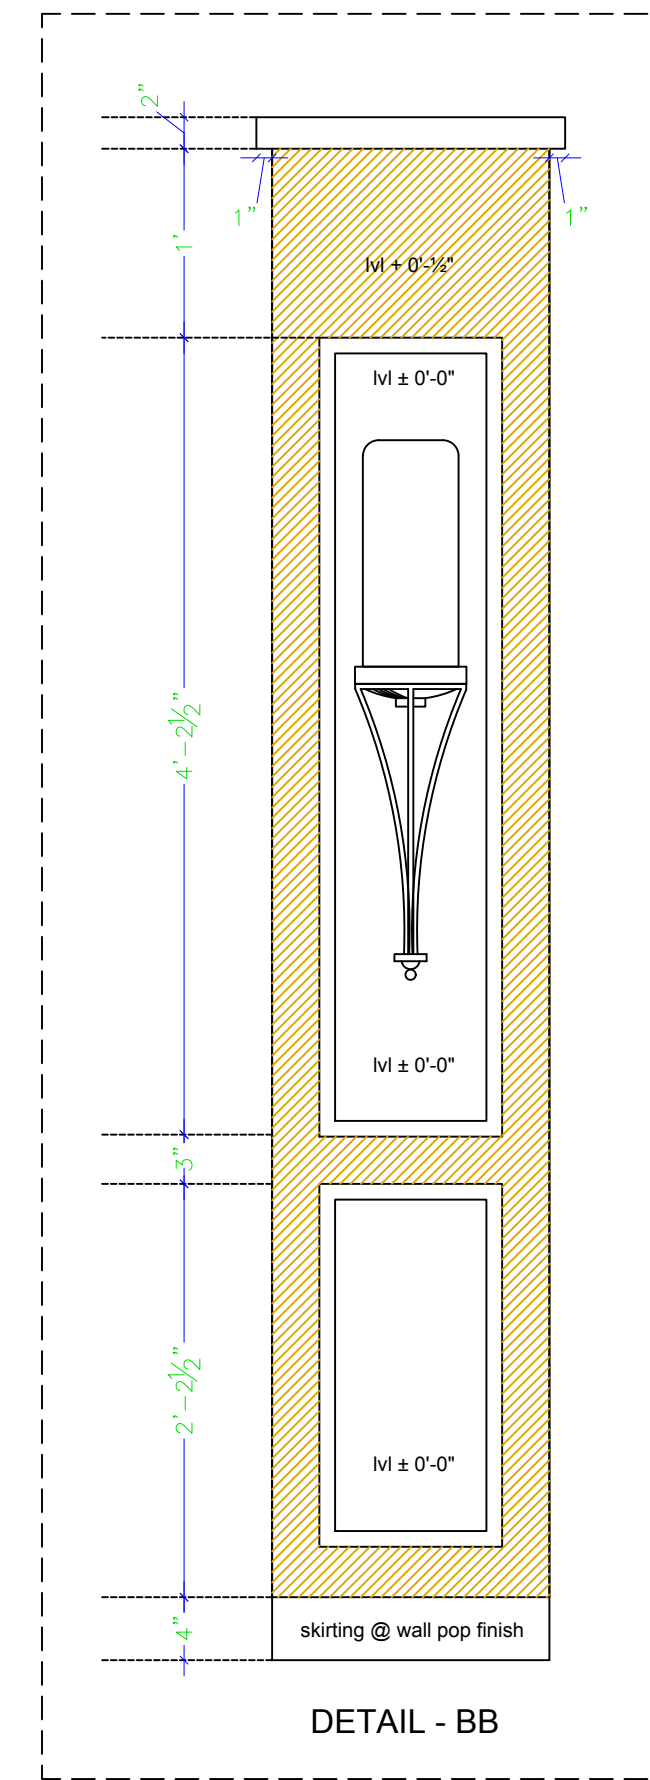

ARCHITECT:
NEERAV GUPTA
L-1, KRISHNA MARG, C- SCHEME,
JAIPUR (302001), RAJASTHAN.
PH.0141-2360825
E-Mail-architect_neeravgupta@yahoo.com

PROJECT:
CLARKS

DRAWING TITLE:
REVISED MULTIPURPOSE HALL
WALL ELEVATION-C,D

DRAWN BY: RAHUL
CHECKED BY: NEERAV GUPTA

SCALE: N.T.S.
SHEET NO. 2

DATE: 31-01-2019
C/AV/MP/AR/04

NOTES:
THE COPYRIGHT AND PROPERTY OF THIS DESIGN AND DRAWING
BELONGS TO NEERAV GUPTA. IT MUST NOT BE COPIED OR
REPRODUCED IN ANY MANNER WITHOUT THEIR WRITTEN
CONSENT. A LEGAL ACTION AS PER LAW MAY BE INITIATED
AGAINST THE OFFENDER.