

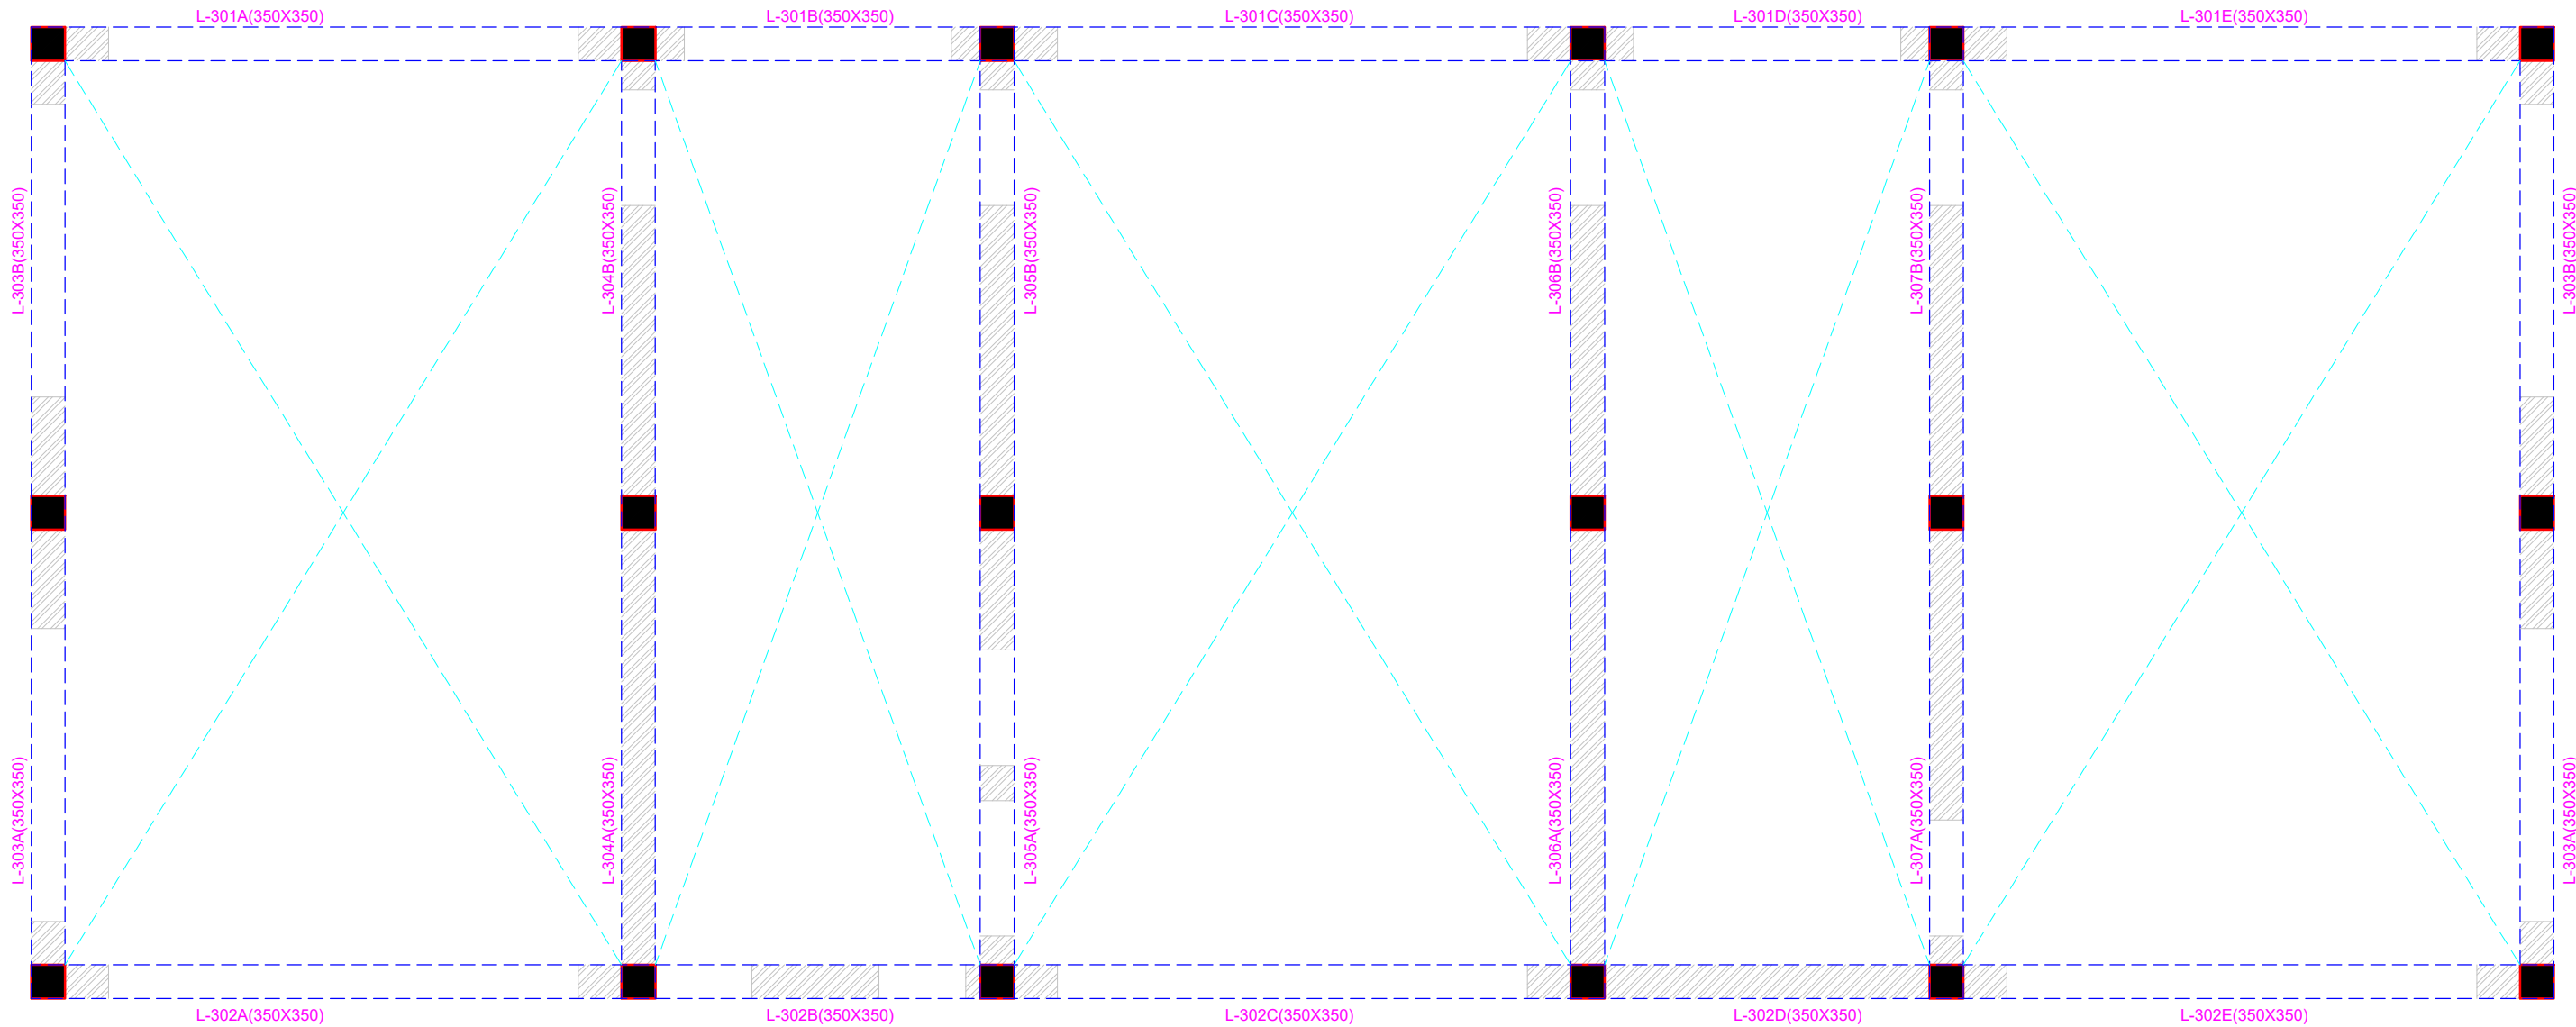
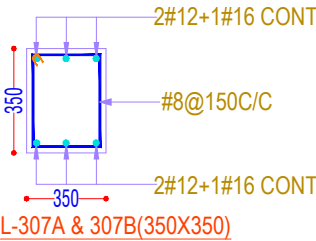
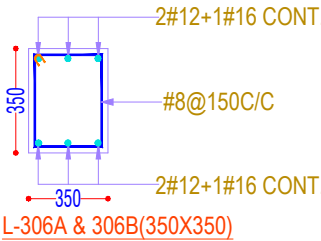
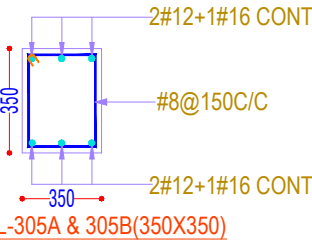
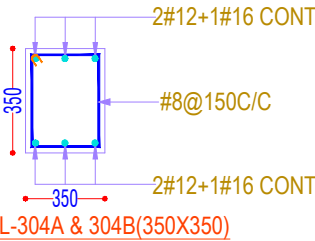
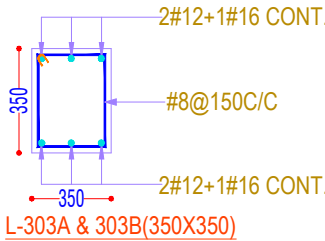


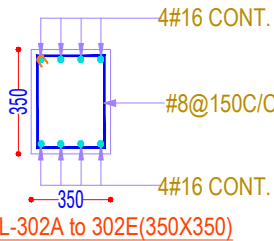

LINTEL BEAM DETAIL LVL.

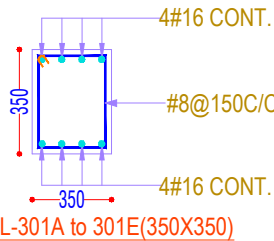

ISSUED TO		ISSUED TO		ISSUED TO		REVISION		DATE	REVISION

FILE LOCATION	

PROJECT:	RANAKPUR RESORT
DRAWING TITLE:	VILLA-B LINTEL LVL. BEAM DETAIL

ARCHITECTS:-	RAVI KUMAR GUPTA
STRUCTURAL CONS.	SANRACHNA S-41, AMBA BARI, JAIPUR PH: 91-9799496696, E-mail: sanrachna6665@gmail.com

CADD DEVELOPED.	DRAWING. NO.	DATE:
MAHESH		13/02/2022
SCALE		