




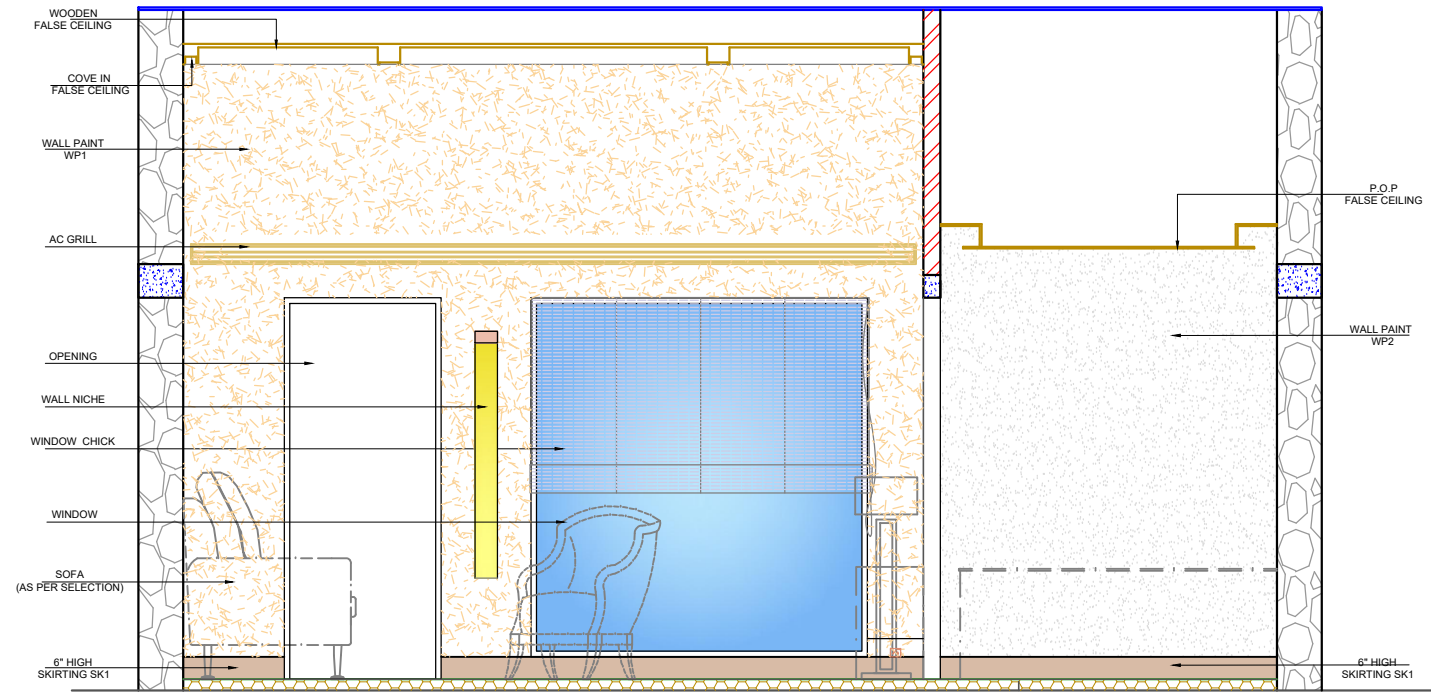


ELEVATION AA

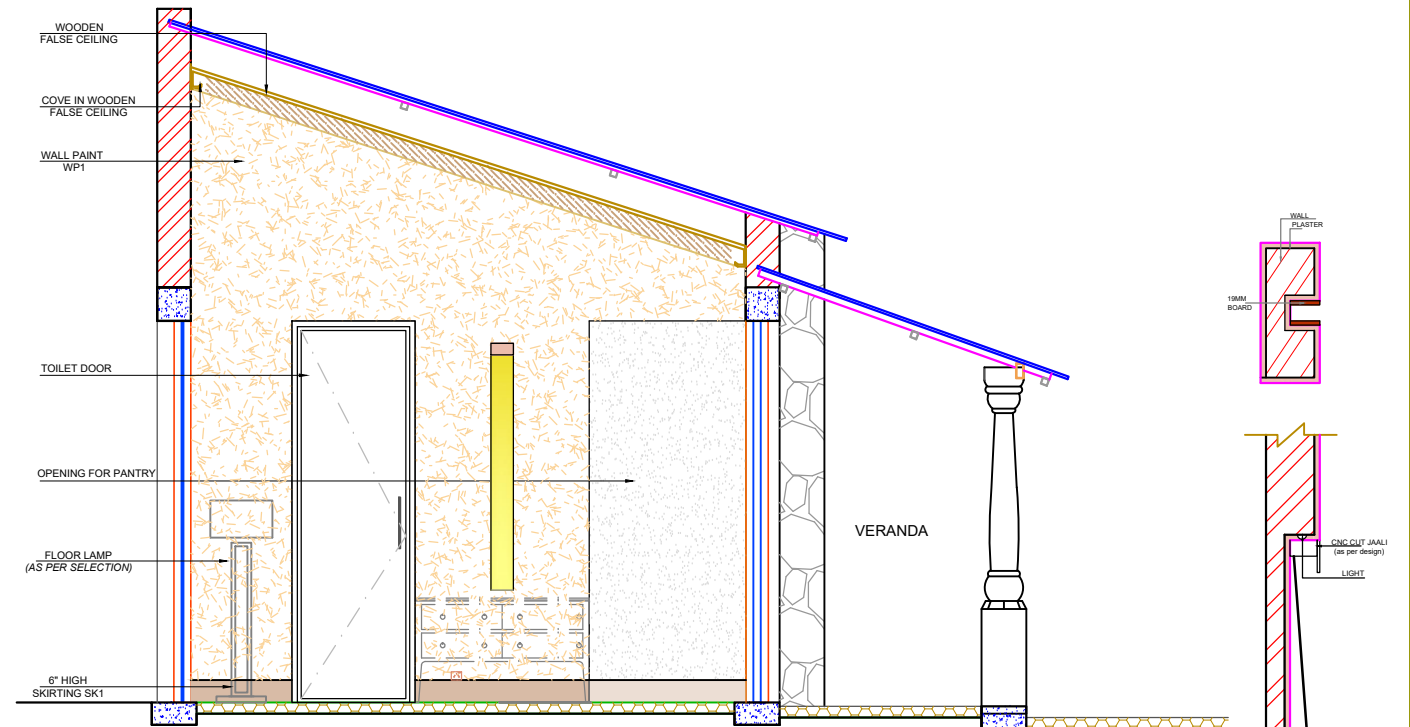

ELEVATION BB

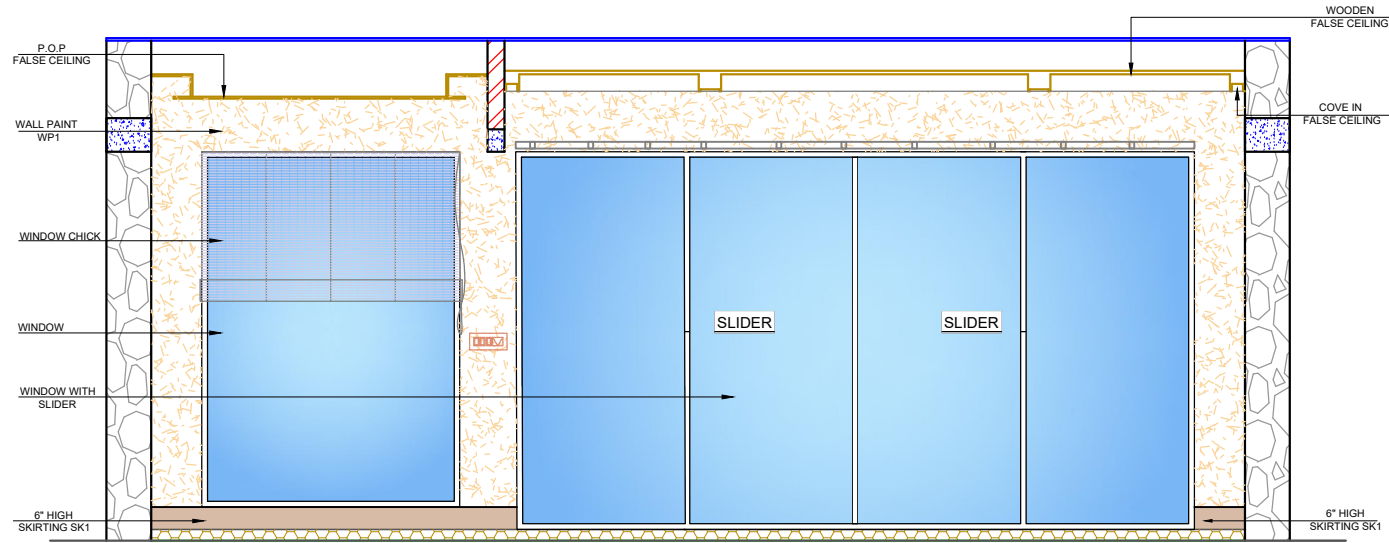

ELEVATION CC

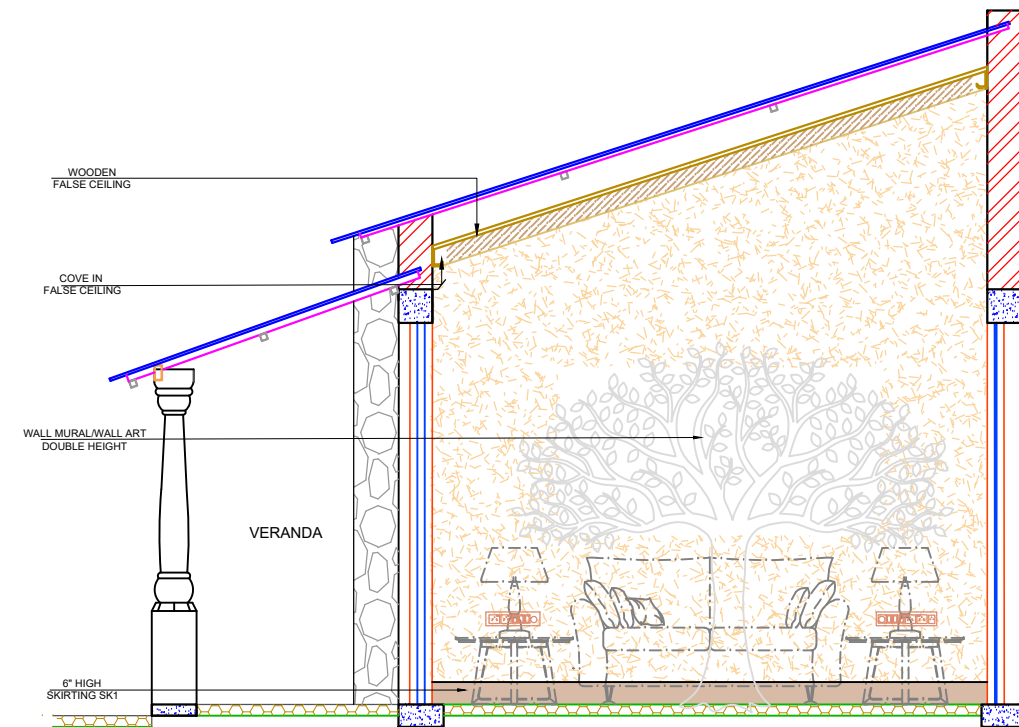

ELEVATION DD

ARCHITECT:
NEERAV GUPTA
CA/2009/44766
1-1, KRISHNA MARG, C-SCHEME,
JAIPUR (302001), RAJASTHAN PIN 302001-236825
E-Mail: architect_neeravgupta@yahoo.com

PROJECT:
CLARKS FARMHOUSE

DRAWING TITLE:
**LIVING ROOM
WALL ELEVATION**

DRAWN BY: RISHABH	SCALE: N.T.S.	17-04-19
CHECKED BY: NEERAV GUPTA	DRAWING NO.:	

NOTES:
THE COPYRIGHT AND PROPERTY OF THIS DESIGN AND DRAWING
RESERVED TO NEERAV GUPTA. IT SHALL NOT BE COPIED OR
REPRODUCED IN ANY MANNER WITHOUT THEIR WRITTEN
CONSENT. IN CASE, ANYONE HAS BEEN INFRINGED BY ANY
THIRD PARTY, THE ARCHITECT SHALL NOT BE RESPONSIBLE
AGAINST THE OFFENDER.